


Staff Welfare & Communal Facilities




Staff Welfare & Communal Facilities - Perspective View

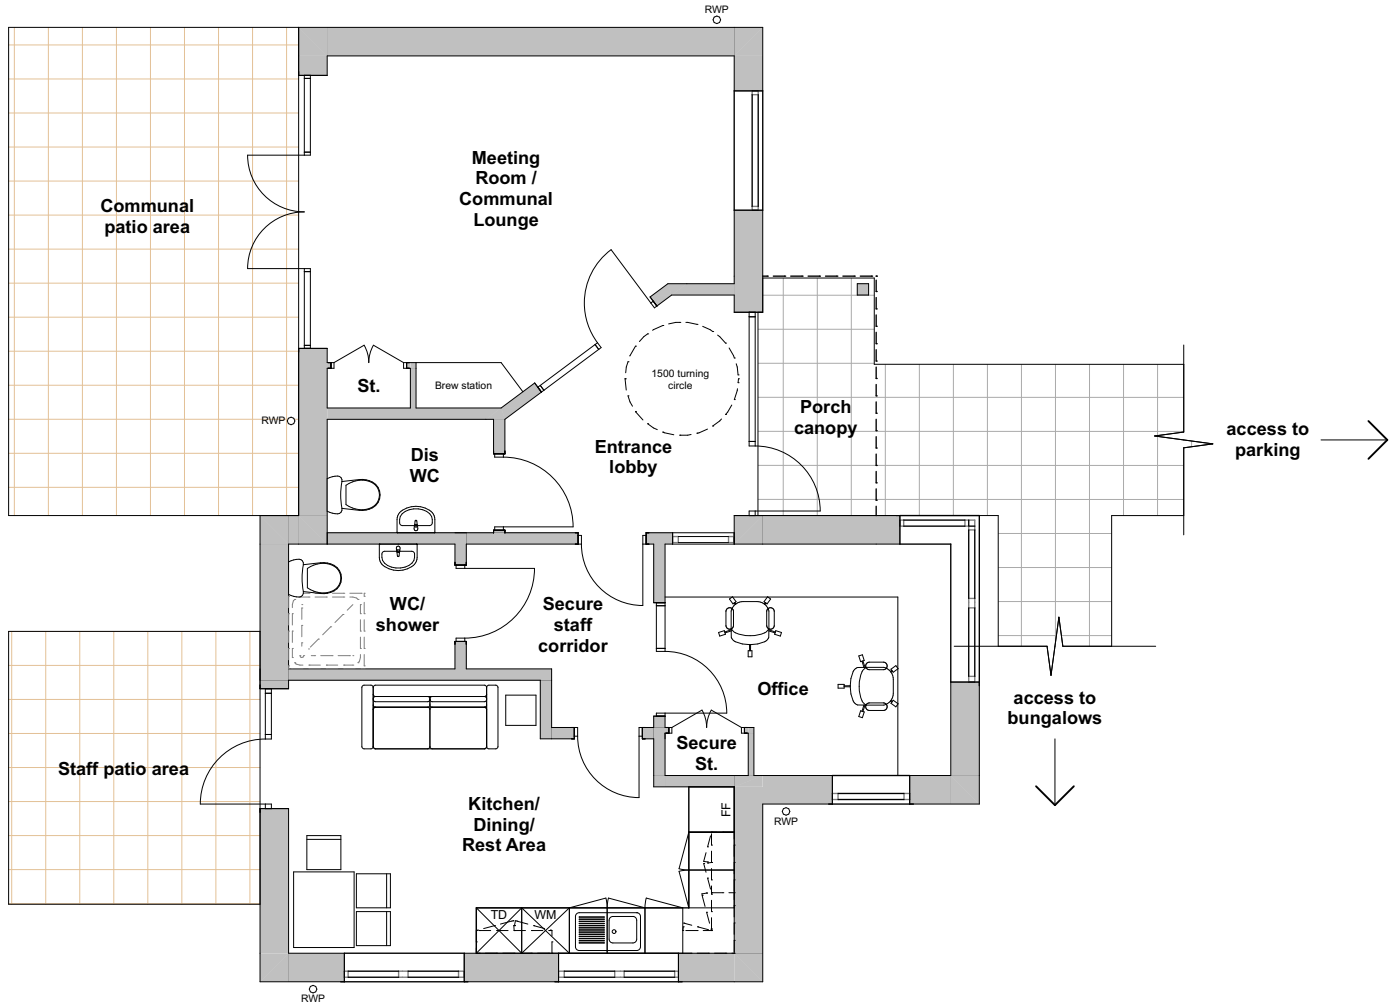

Staff Welfare & Communal Facilities - Proposed Floor Plan - Scale 1:100

Scale 1:100

 

This drawing is copyright of Halsall Lloyd Partnership & must not be reproduced unless agreed in writing.

Rev.	Date	Description	Drwn
P05	15.12.25	PLANNING ISSUE	AA
P04	08.09.25	PLANNING PRE-APP	SG
P03	23.06.25	Revised following internal design review	SG
P02	30.04.25	Revised following comments/feedback	EJ
P01	04.04.25	Issued Preliminary FOR COMMENT	SG

Offices at: Liverpool & Nottingham
Halsall Lloyd Partnership
 Address
 53 Forest Road East
 Post Code NG1 4HW Tel 0115 989 7969
 Issuing Office Job No.
 Nottingham N1856
 Website
 www.hlpdesign.com

Drawing Title
Proposed Staff Welfare & Communal Facilities
 Project
 Barnsley
 Client
 Progress Housing
 Scales @ A4
 1:100
 Drawing Suitability Code
 S4
 RIBA Stage
 3
 Drawing Suitability Description
 PLANNING
 Project - Origin - Vol. - Level - Type - Role - Drwg No. - Revision Author Checked
 1856 - HLP - 01 - XX - DR - A - 1020 - P05 SG MJ

