




Proposed Ground Floor Plan

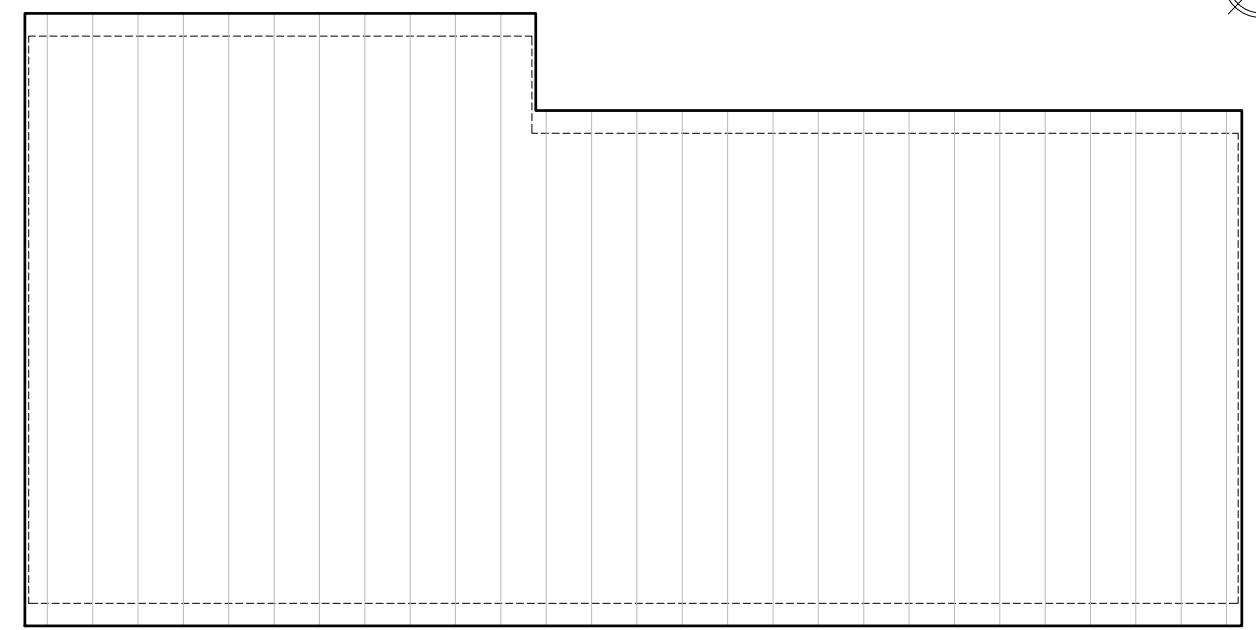


Proposed Roof Plan

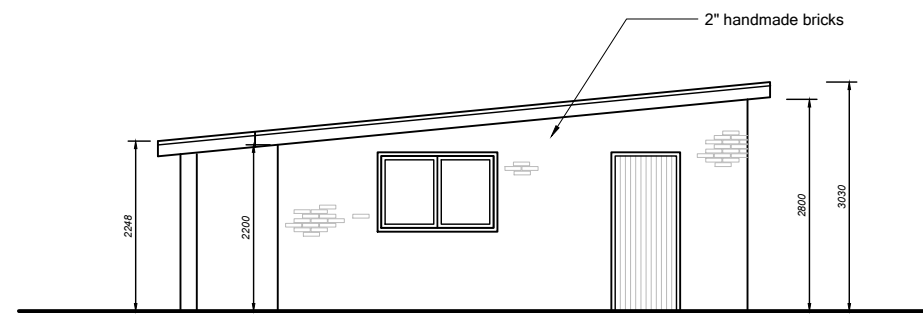


Proposed South Elevation

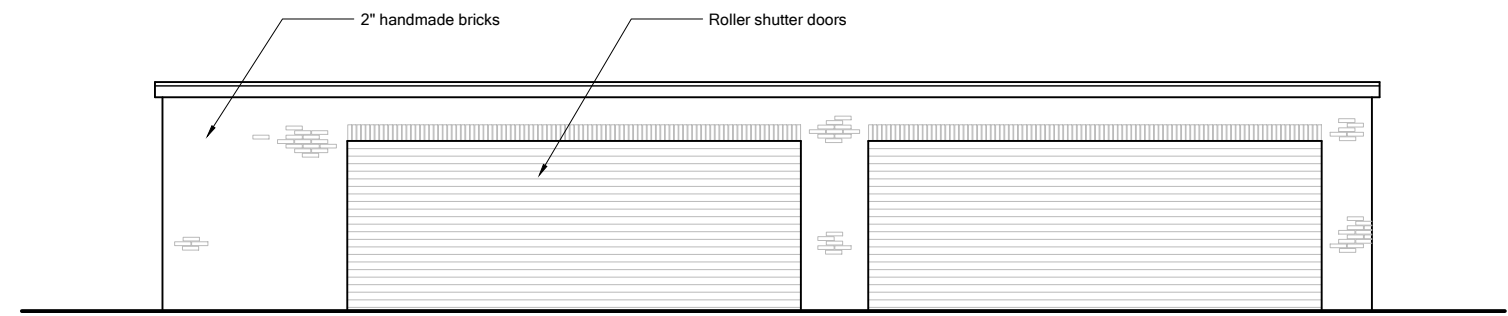


Proposed East Elevation

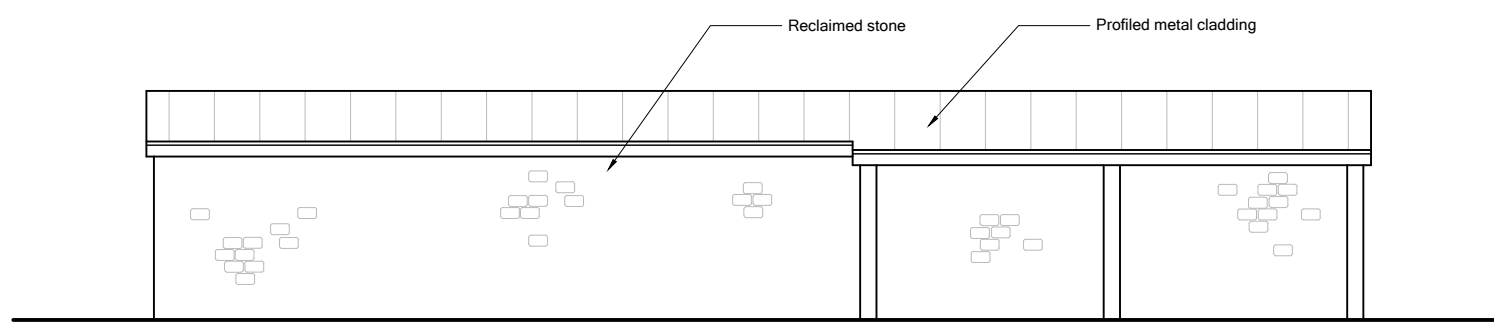

Proposed West Elevation

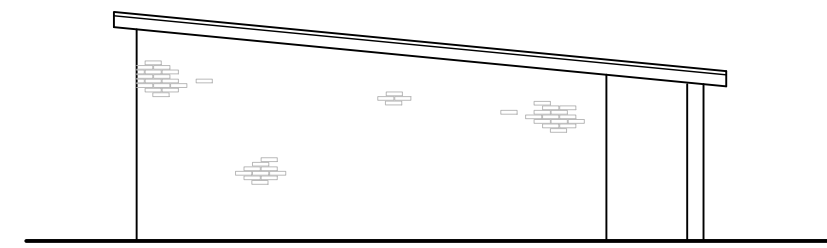

Proposed North Elevation

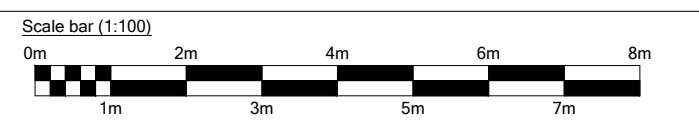

These drawings are for planning or building regulation purposes only and not to be used as construction drawings other than for guidance.
All dimensions to be checked on site prior to construction
This drawing remains the copyright of the Architectural designer and no portion should be reproduced without their permission.

Rev	Date	Description

Client	Mr L Hayward
Project	Woodland View, Elmhirst Lane, Dodworth, Barnsley, S71 4LD
Drawing Title	Proposed Garage - Proposed Plans and Elevations

Drawing No.	302-10	Rev.	---
Status	PRELIMINARY		
Date	Feb 2024	Scale	1:100