


DO NOT SCALE

Notes:

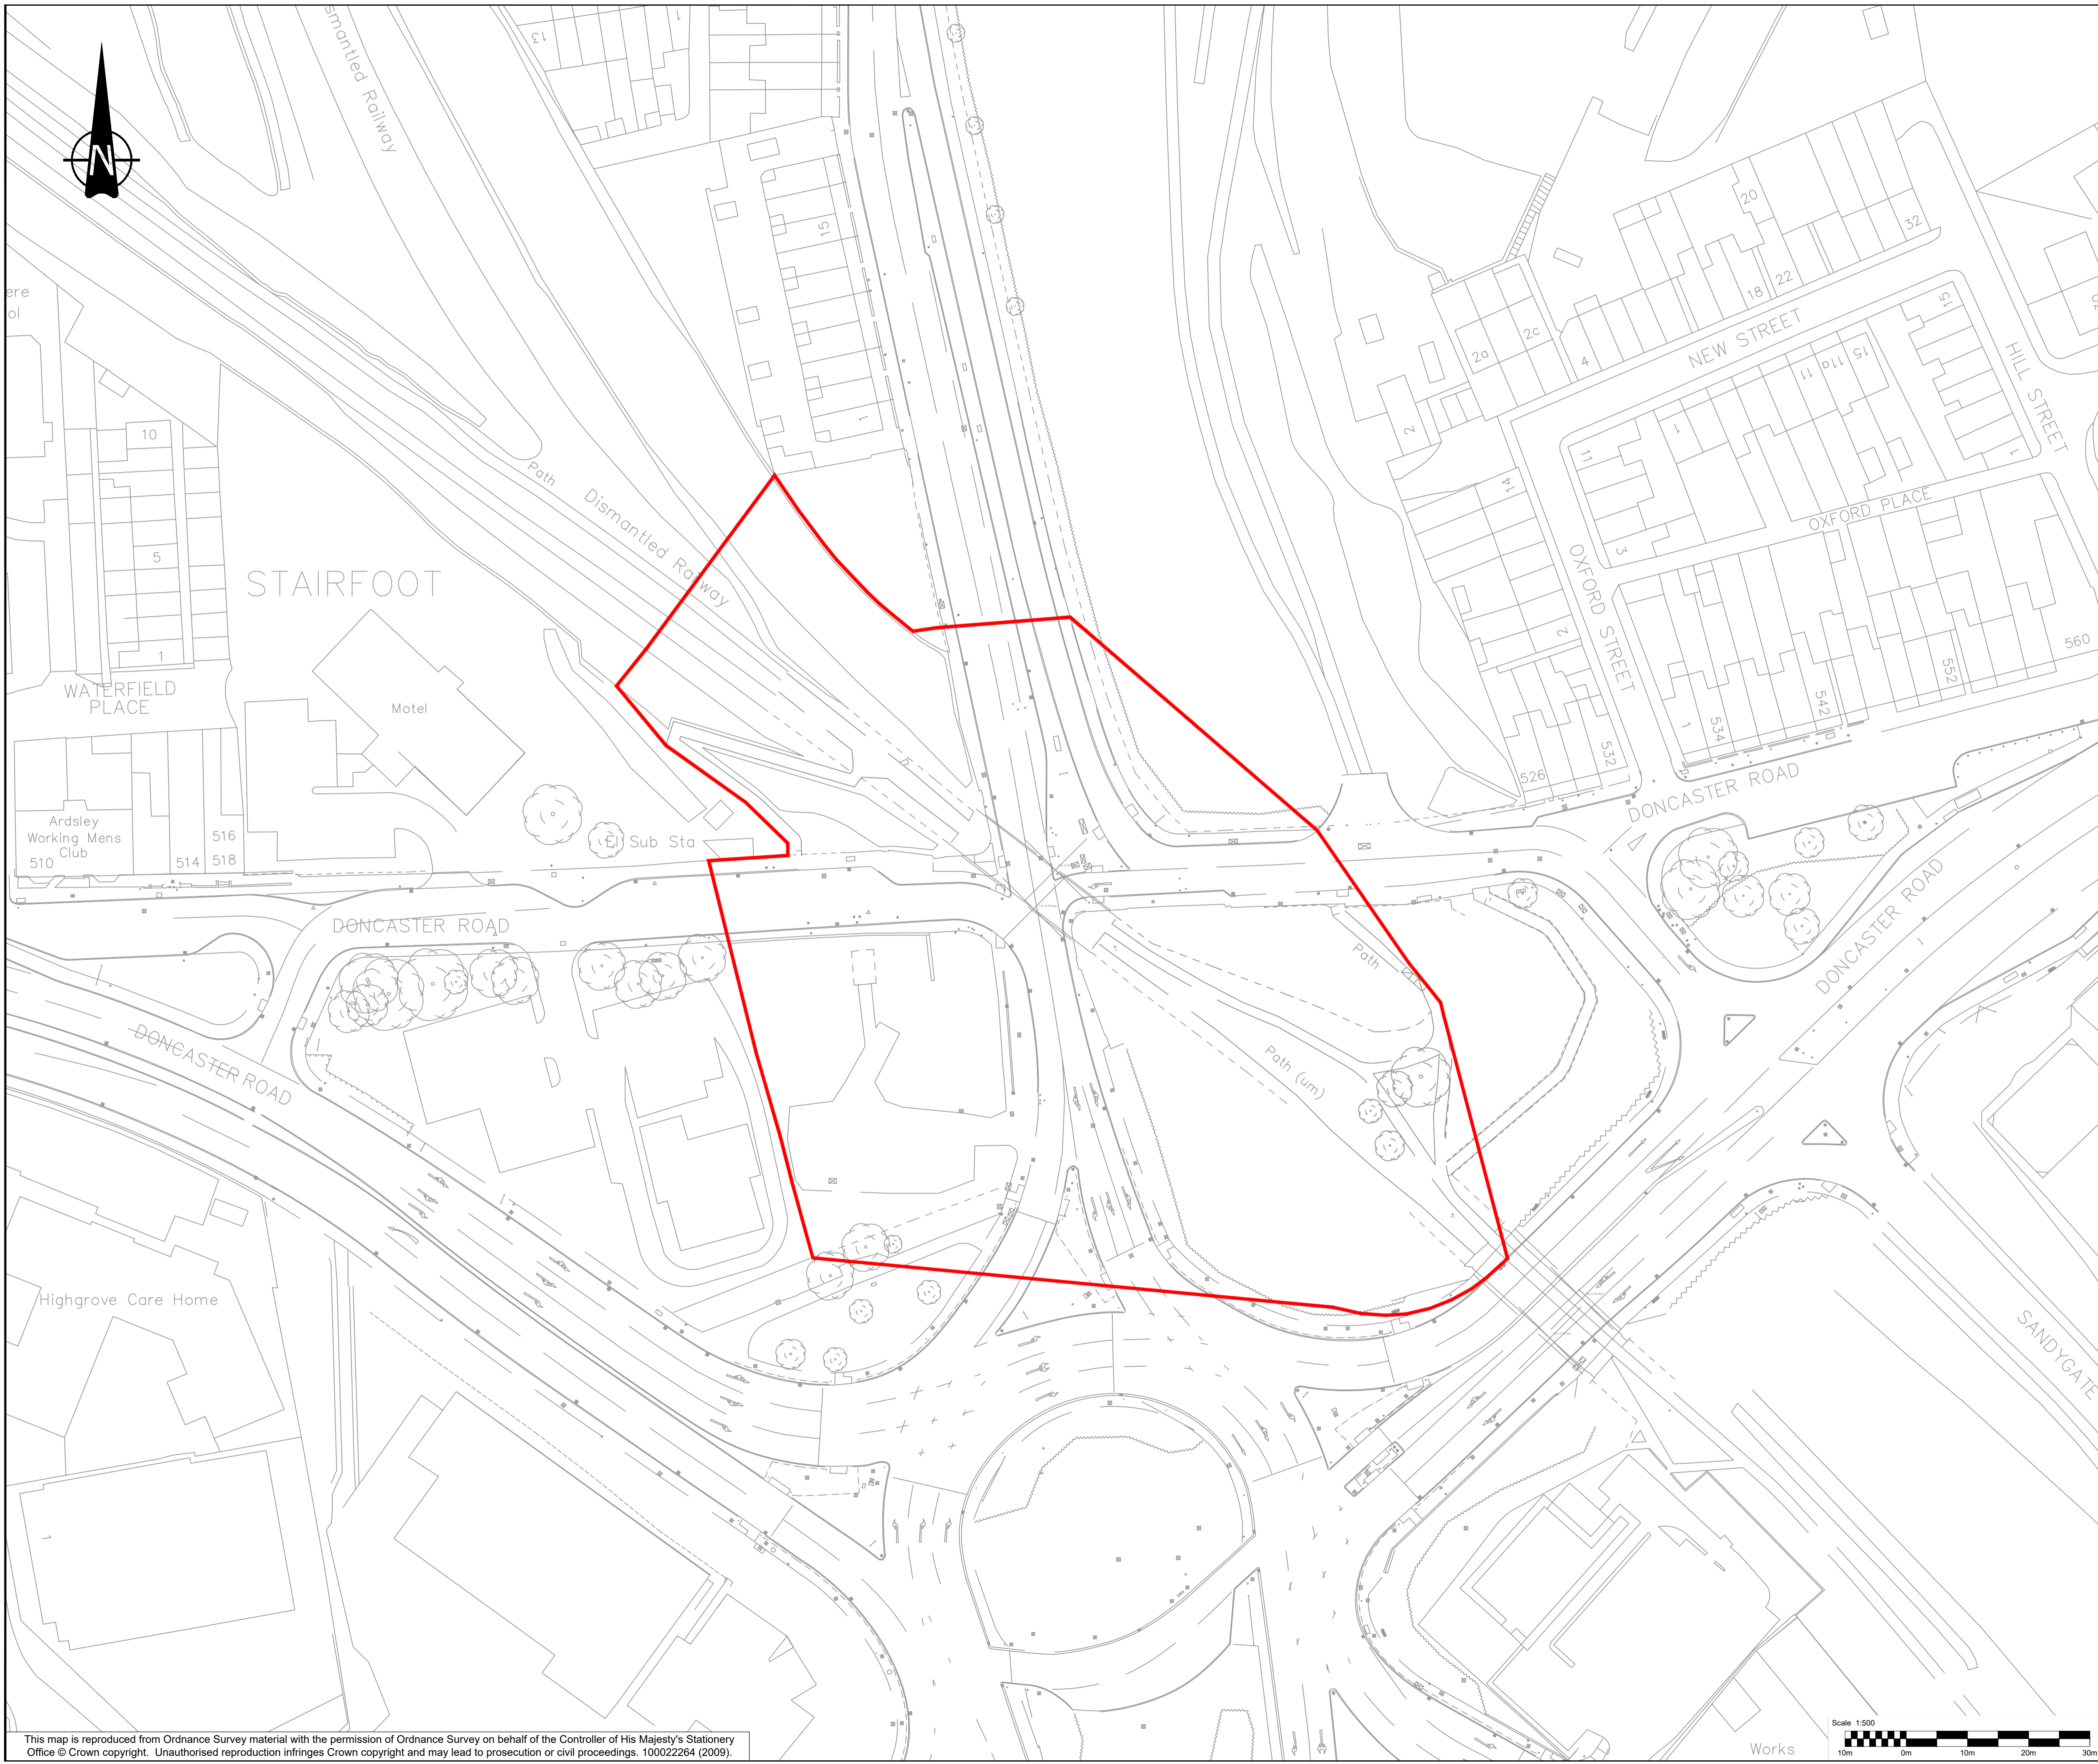

| Rev | Date | Description | Drawn | Check | App'd |
|-----|----------|-----------------|-------|-------|-------|
| P01 | 19/12/25 | First Revision | JW | HM | GE |
| S2 | | For Information | | | |

Designer:



First Floor, 3 Wellington Place, Leeds, LS1 4AP, UK
T+ 44 (0) 113 395 6200
wsp.com

Client:



BARNLSLEY
Metropolitan Borough Council

Project Title
A635 Bus Rapid Transit

Drawing Title
Block Plan (Existing Site Plan)

| | | | |
|-------------------------|---------------------------|---------------------|-------------------|
| Scale@A1: 1:500 | Checked: H.Mistry | Approved: G.Eden | Date: 19/12/25 |
| Project No: 70111595 | Designed: B.Richardson | Drawn: J.Wood | Rev: P01 |

Drawing Number:
70111595-WSP-SGN-B3.212-DR-CB-000002

© WSP UK Ltd

This map is reproduced from Ordnance Survey material with the permission of Ordnance Survey on behalf of the Controller of His Majesty's Stationery Office © Crown copyright. Unauthorised reproduction infringes Crown copyright and may lead to prosecution or civil proceedings. 10002264 (2009).