




Front Elevation

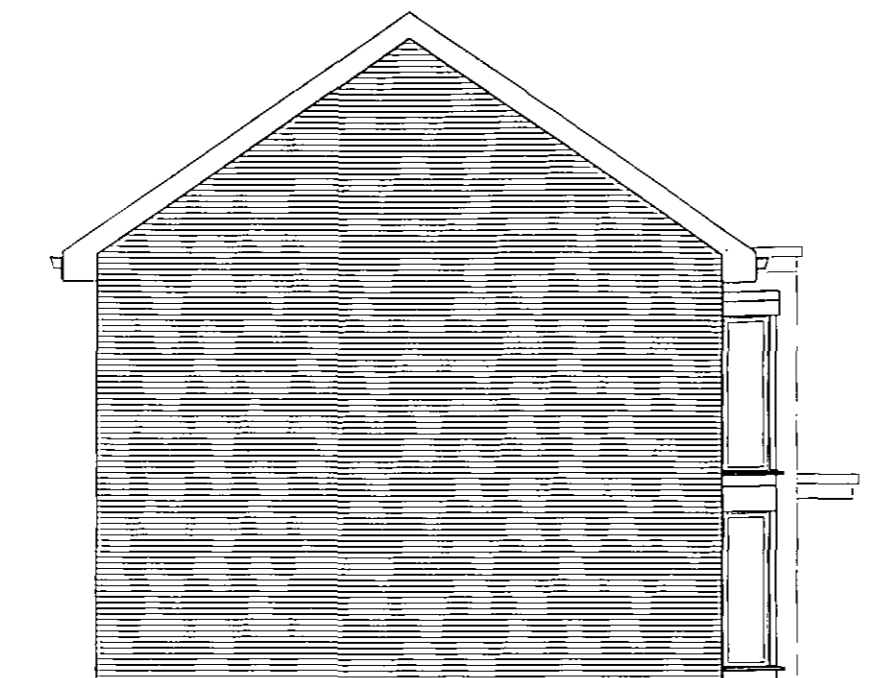


Rear Elevation

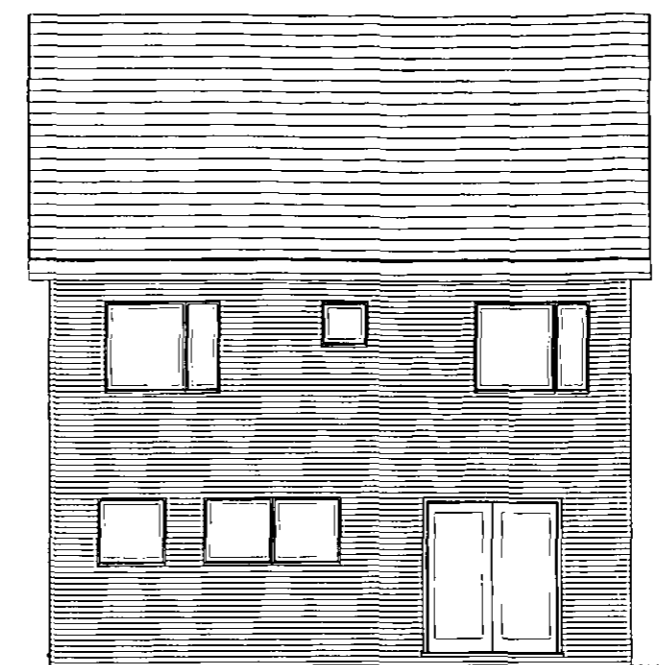


Rear Elevation

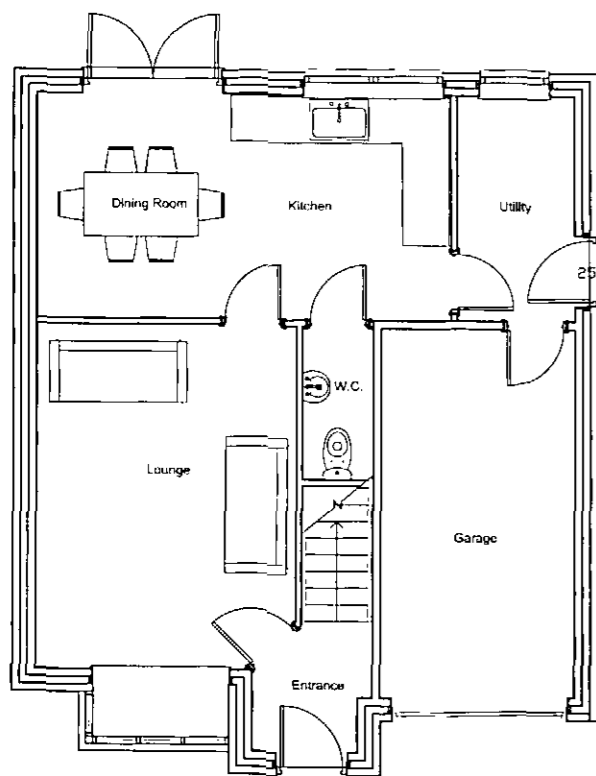

Ground Floor Plan

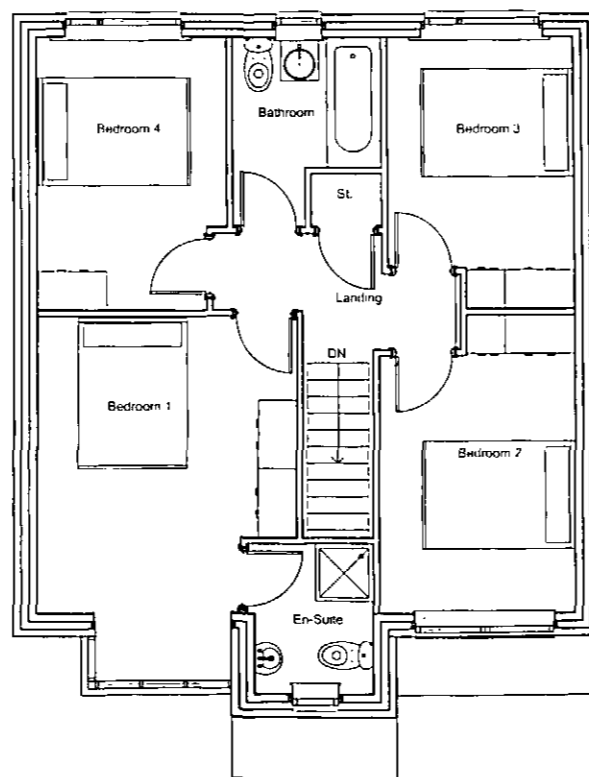

First Floor Plan

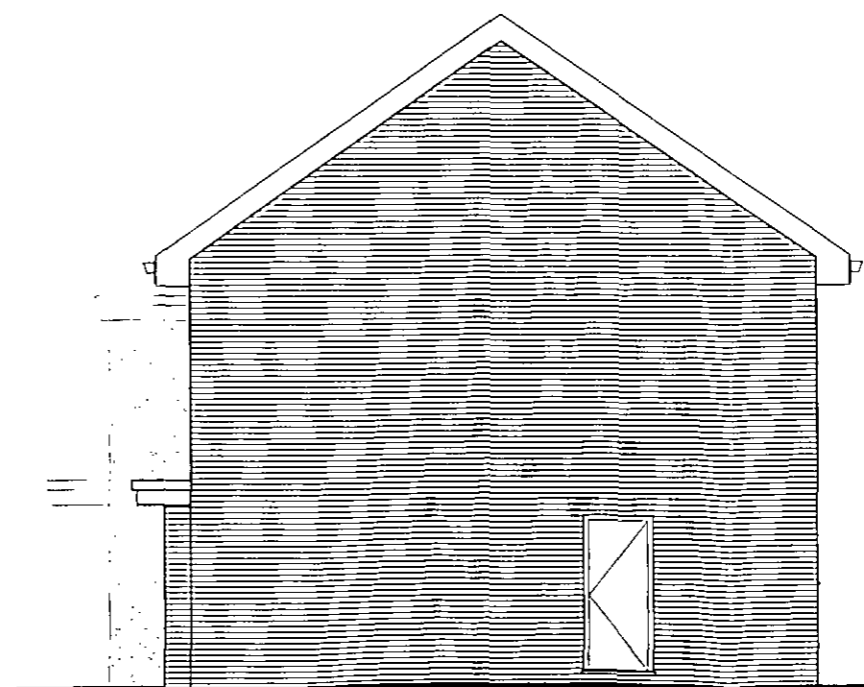

Side Elevation


Development

Drawing Title
**DODWORTH RD, BARNSELY
 COVENTRY**


Bellway
 (Yorkshire Division)
 (a member of the Bellway Plc Group of Companies)
 2 Delighton Close, Wetherby, West Yorkshire
 LS22 7GZ
 Tel 01937 583 533 Fax 01937 586 147
 www.bellway.co.uk

Scale: 1:100	Drawn: -	Date: 18/08/10
File: 10-024		


Drawing No. PL07	Rev A
------------------	-------

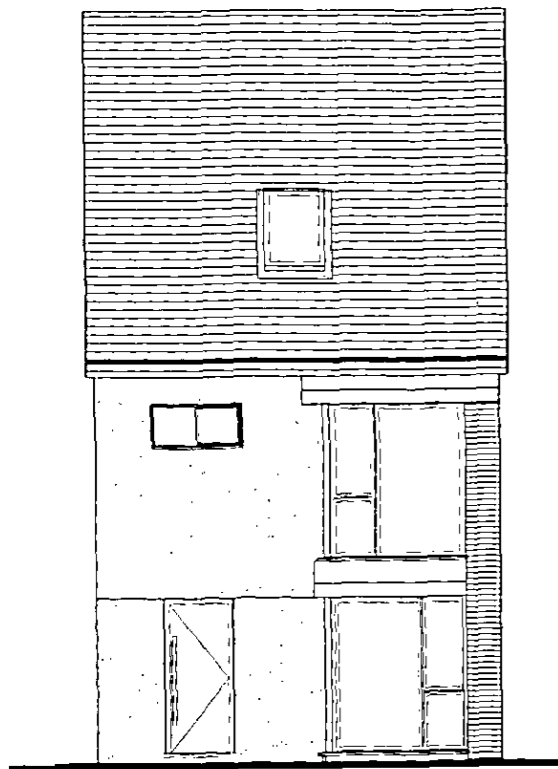


Front Elevation

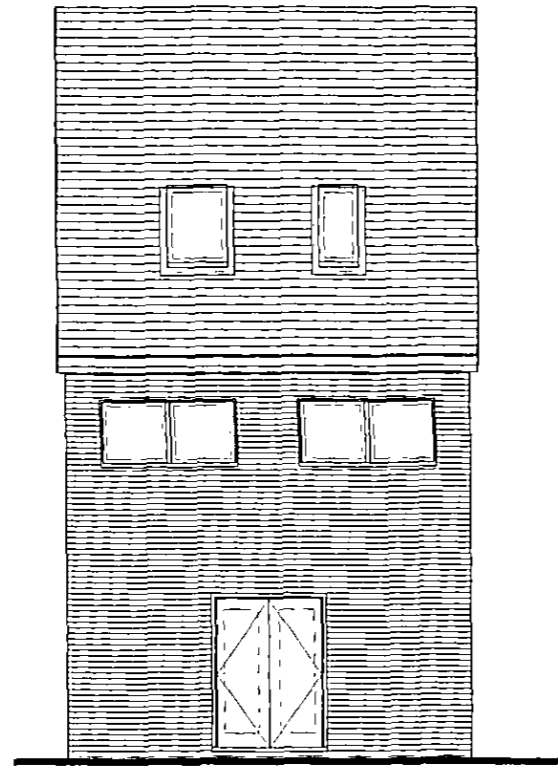


Rear Elevation

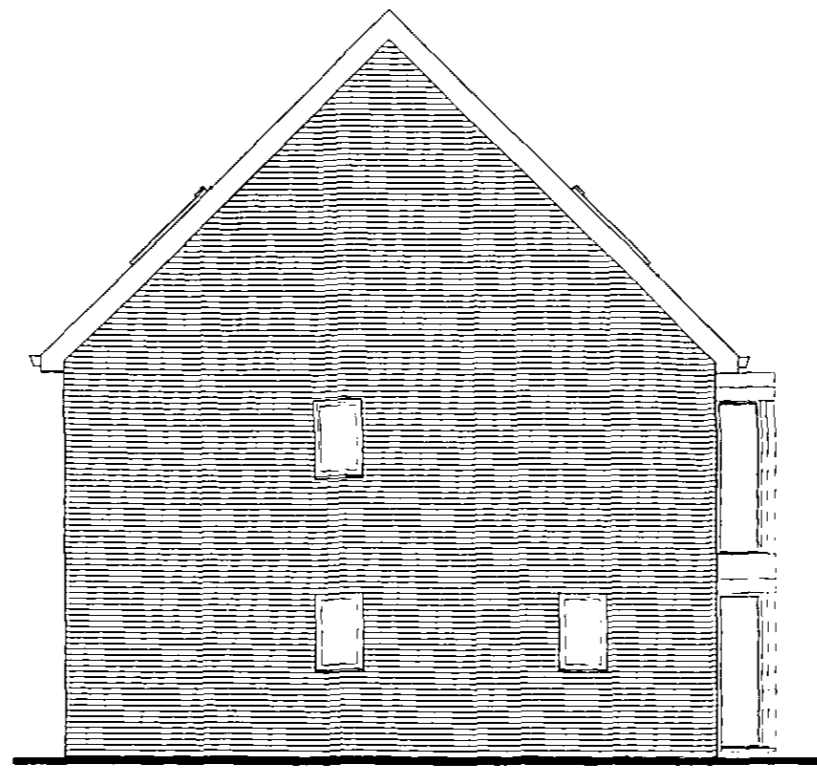


Side Elevation

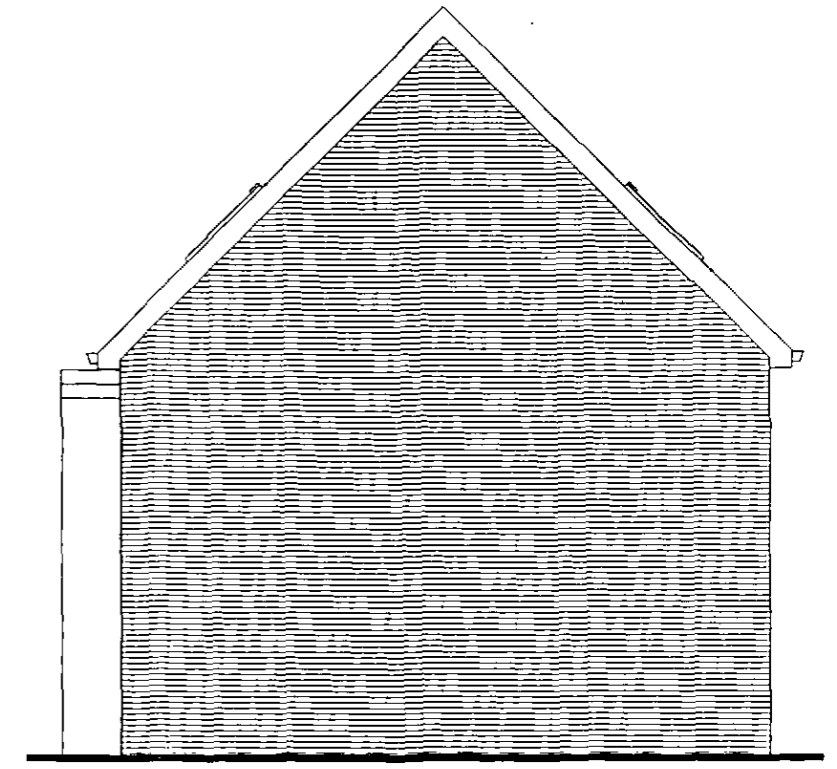


Side Elevation

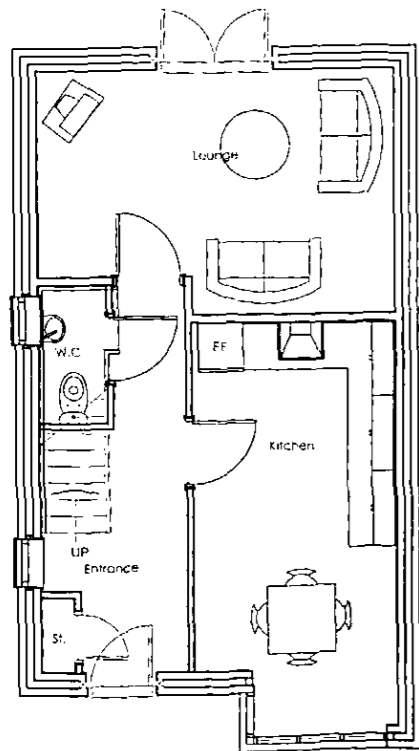

Ground Floor Plan

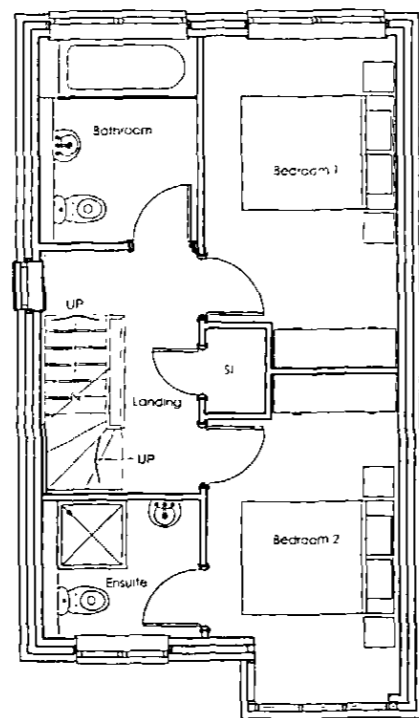

First Floor Plan

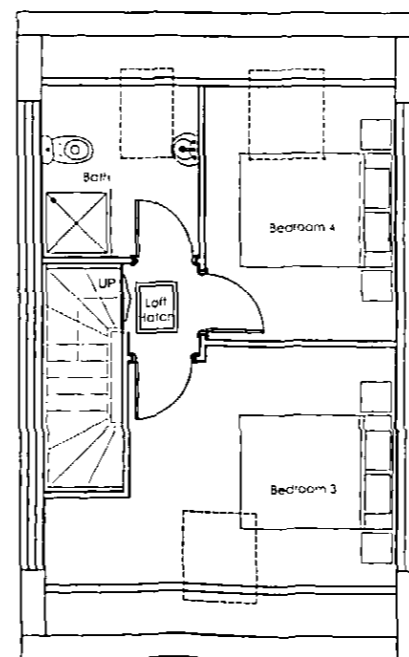

Second Floor Plan


Development

Drawing Title
**DODWORTH RD, BARNSELY
 DARWIN EVOLVED**


Bellway
 (Yorkshire Division)
 (a member of the Bellway Plc Group of Companies)
 2 Delighton Close, Wetherby, West Yorkshire
 LS22 7GZ
 Tel 01937 583 533 Fax 01937 586 147
 www.bellway.co.uk

Scale: 1:100	Drawn:	Date: 18/08/10
File: 10-024		


Drawing No. PL09	Rev A
------------------	-------

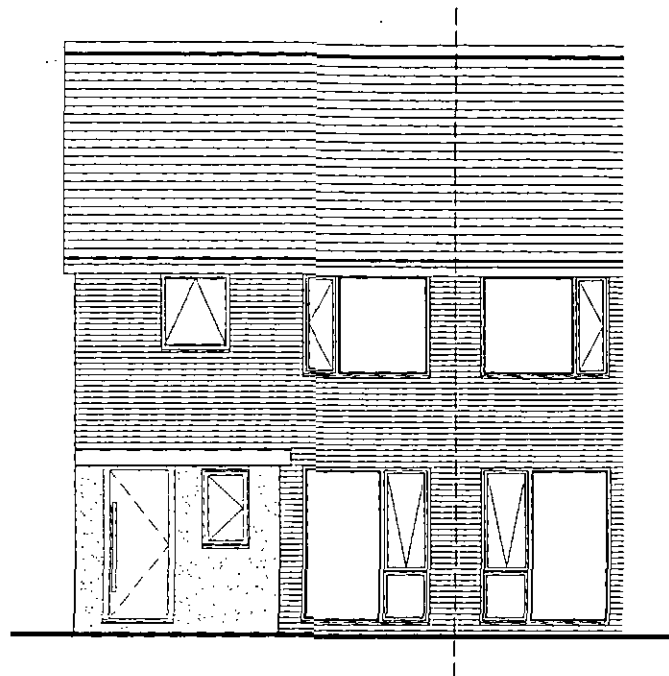


Front Elevation

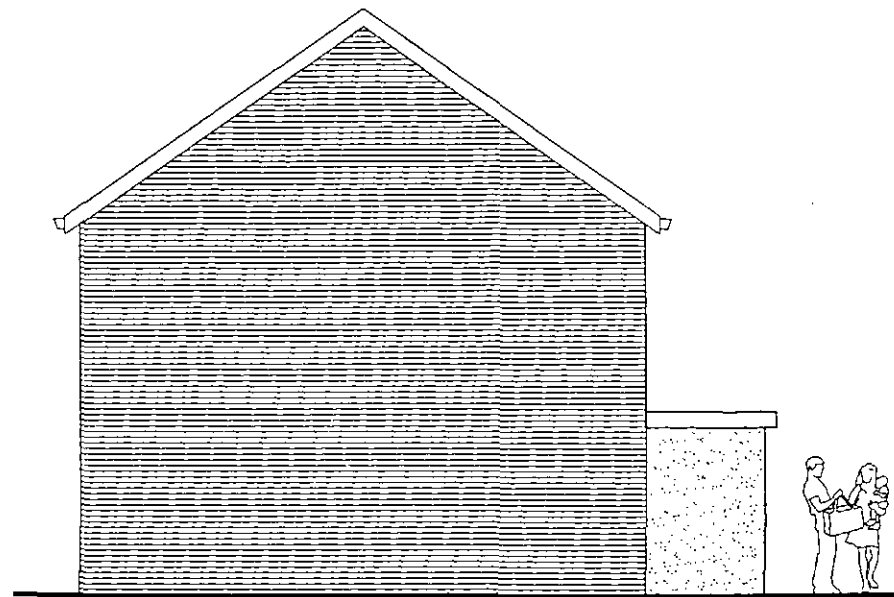


Side Elevation

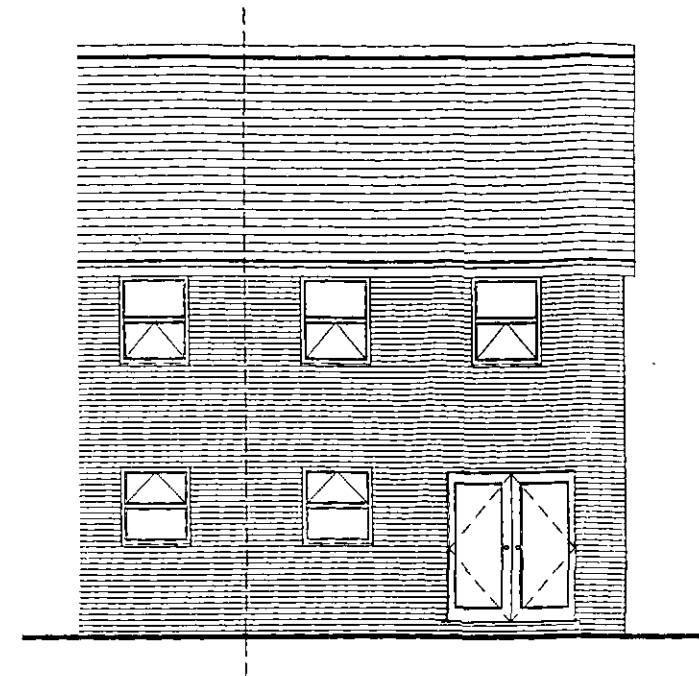


Rear Elevation

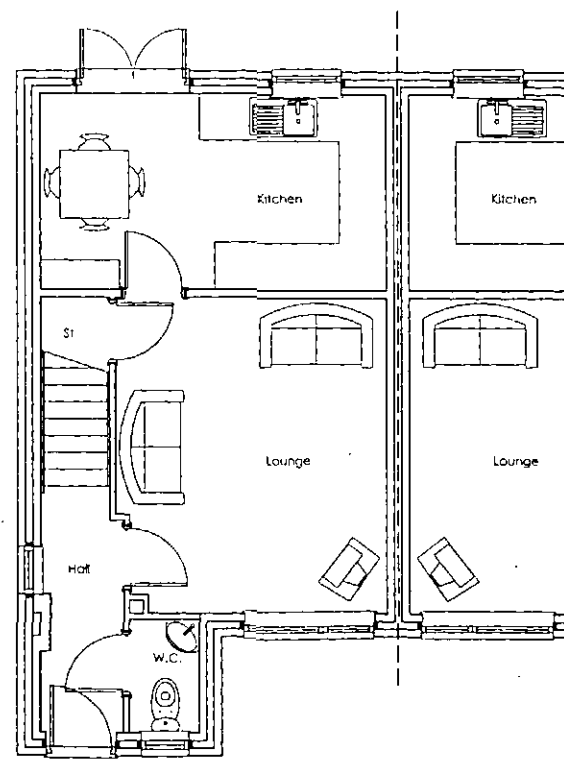

Ground Floor Plan

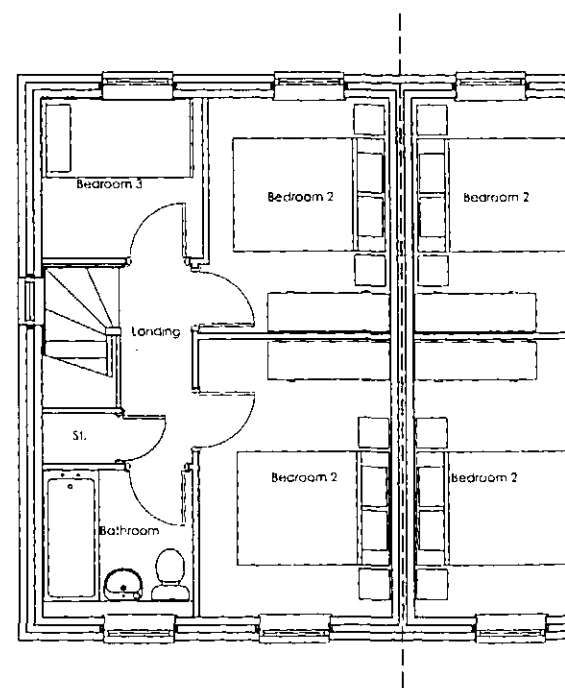

First Floor Plan

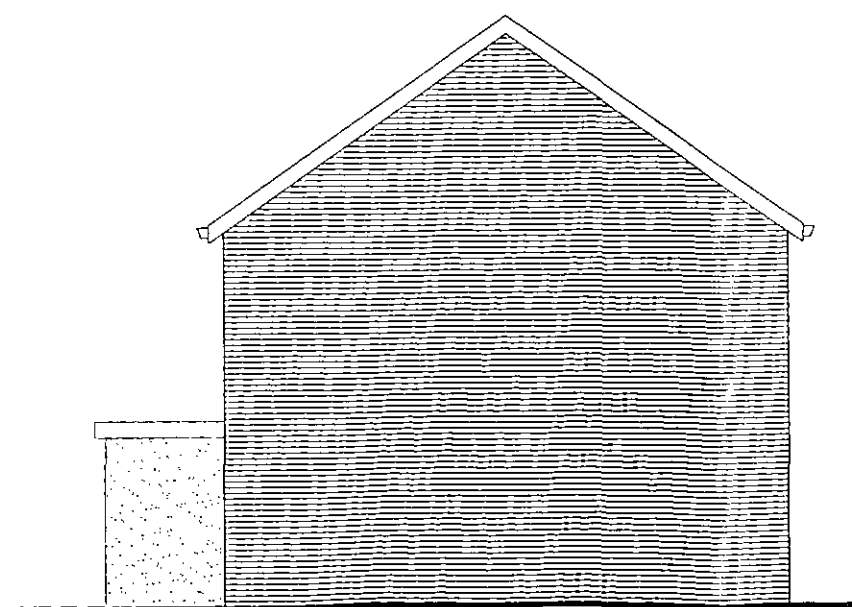


Side Elevation

Development


Drawing Title
 DODWORTH RD, BARNESLEY
 GREENWICH

Bellway
 (Yorkshire Division)
 (a member of the Bellway Plc Group of Companies)
 2 Deighton Close, Wetherby, West Yorkshire
 LS22 7GZ
 Tel 01937 583 533 Fax 01937 586 147
 www.bellway.co.uk


Scale:	1:100	Drawn:		Date:	18/08/10
File:	10-024				
Drawing No.	PL10	Rev	A		

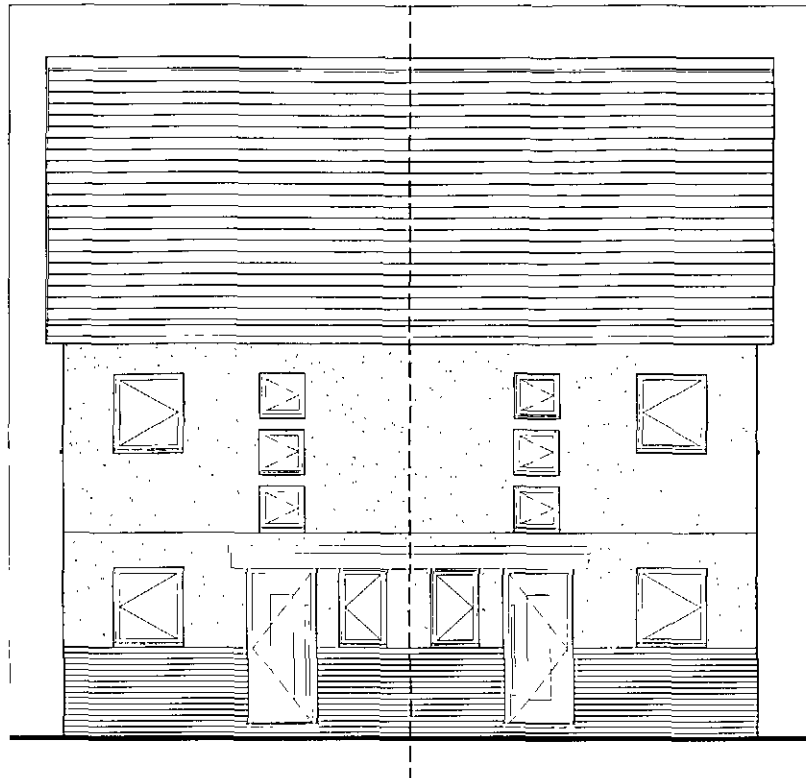


Front Elevation

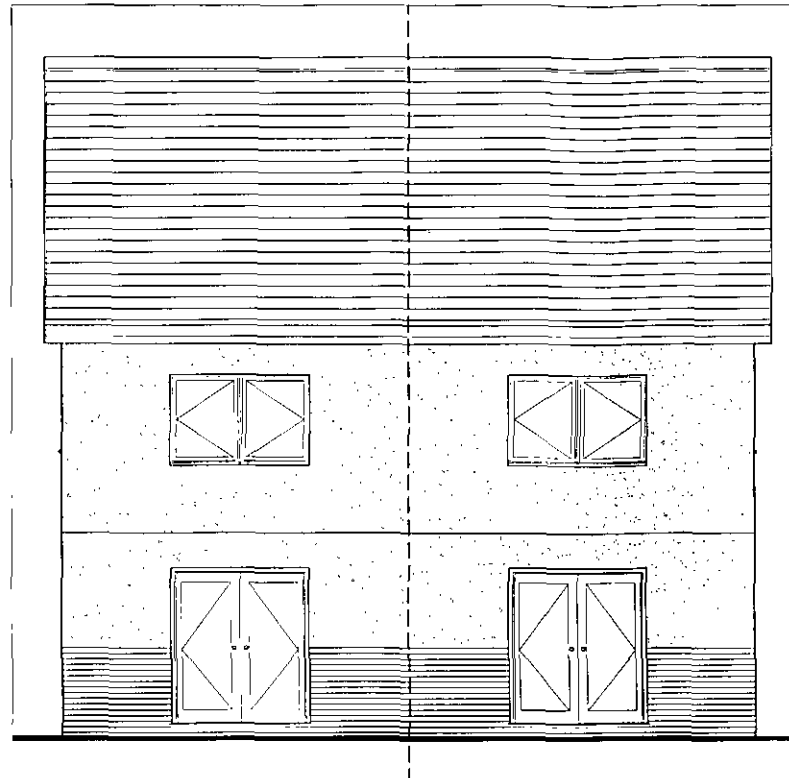


Rear Elevation

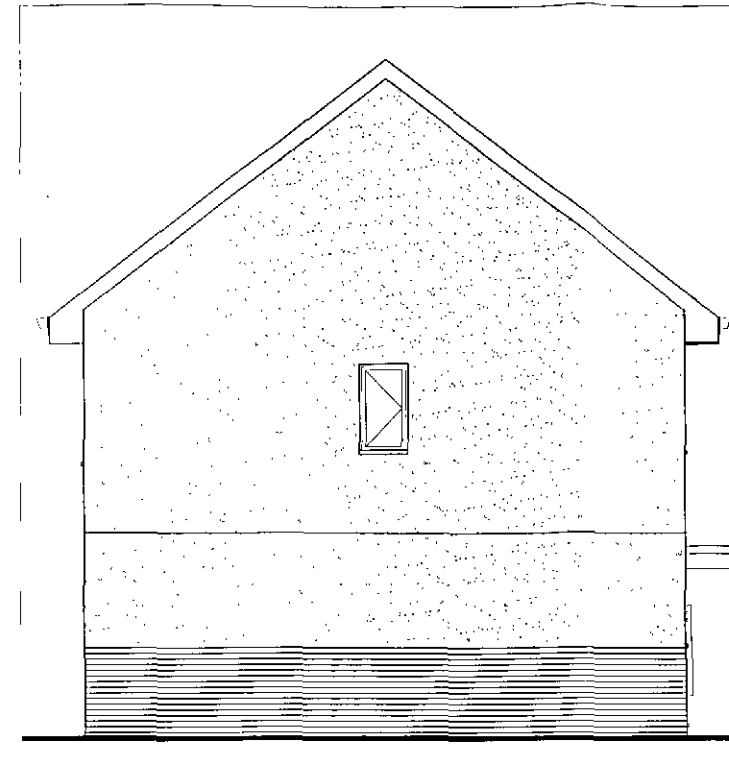


Side Elevation

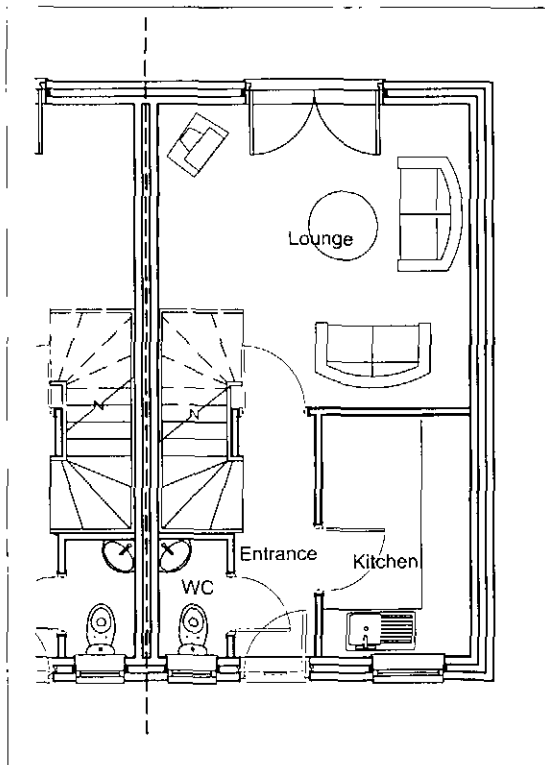

Ground Floor Plan

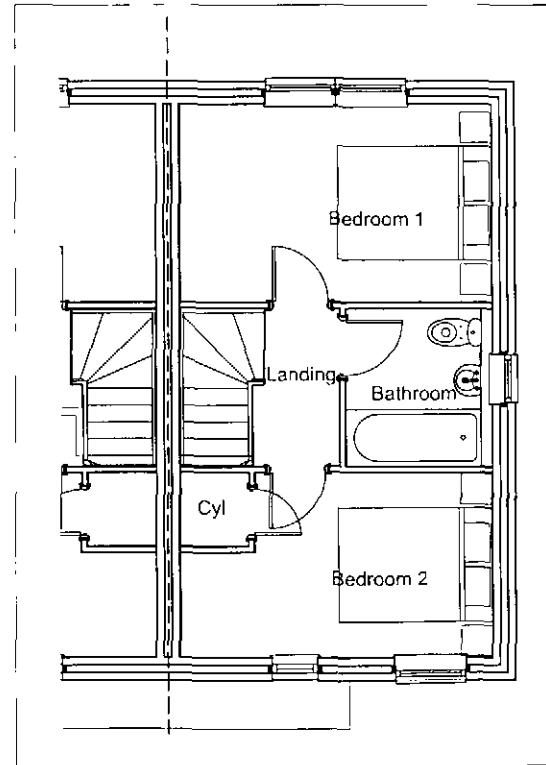

First Floor Plan

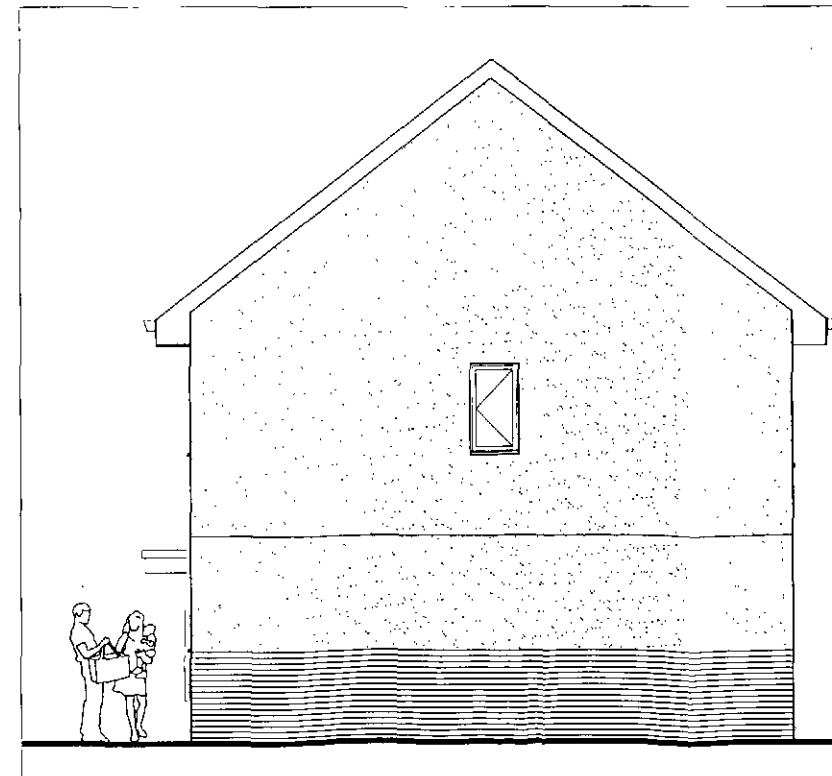

Side Elevation


Development

Drawing Title
**DODWORTH RD, BARNESLEY
 MILTON**


Bellway
 (Yorkshire Division)
 (a member of the Bellway Plc Group of Companies)
 2 Delighton Close, Wetherby, West Yorkshire
 LS22 7GZ
 Tel 01937 583 533 Fax 01937 586 147
 www.bellway.co.uk

Scale: 1:100	Drawn: -	Date: 18/08/10
File: 10-024		


Drawing No. PL11	Rev A
------------------	-------

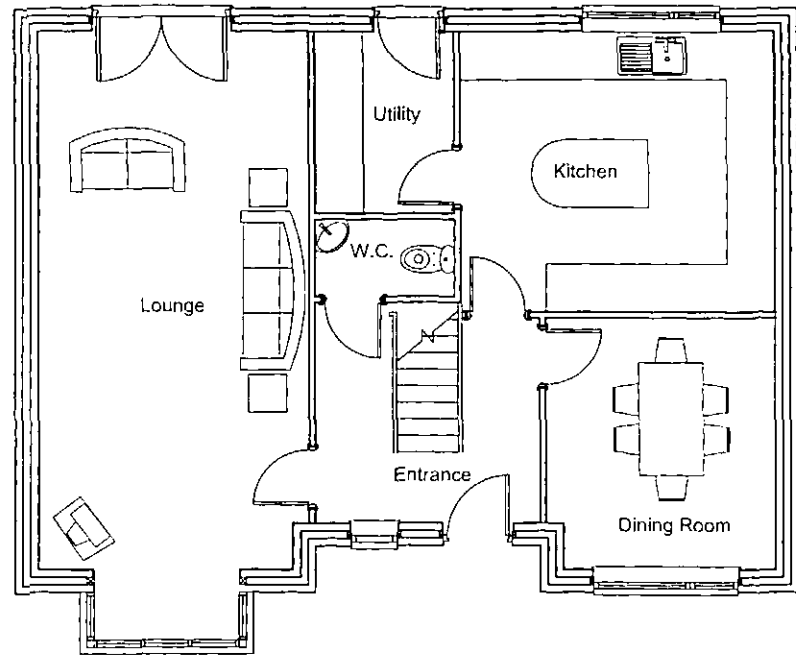

Ground Floor Plan

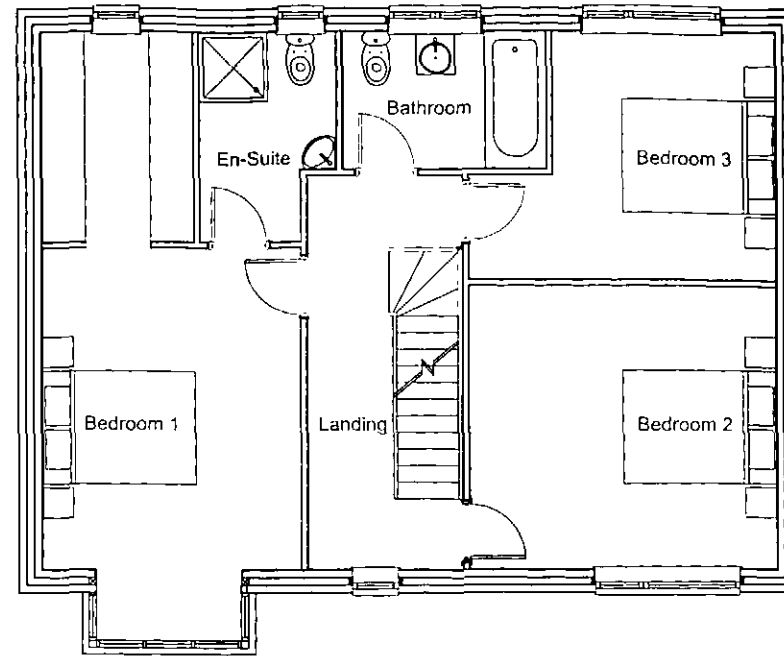

First Floor Plan

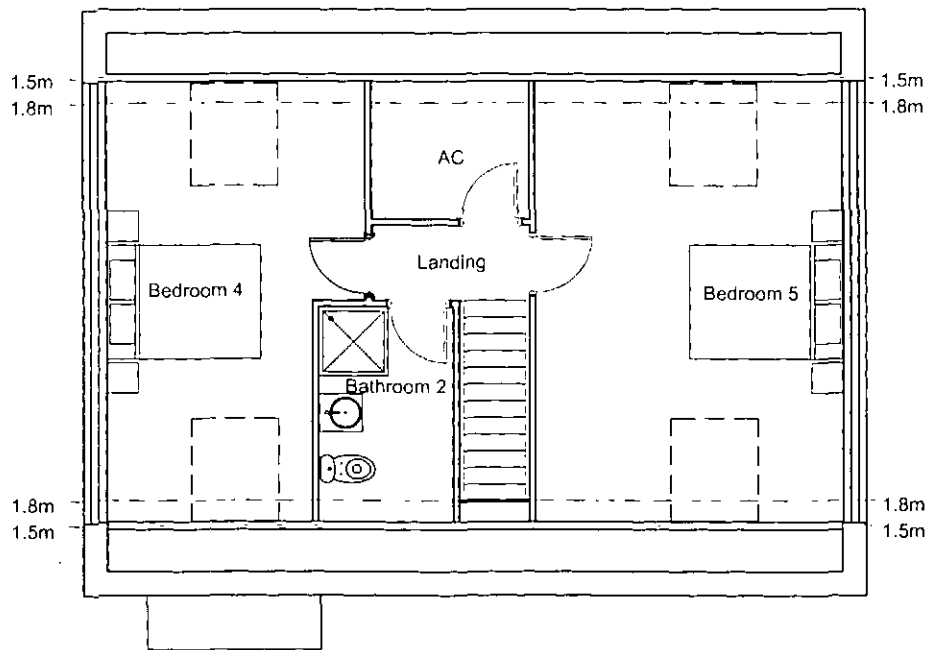

Second Floor Plan

Development


Drawing Title
**DODWORTH RD, BARNSELY
 OXFORD
 FLOOR PLANS**

Bellway
 (Yorkshire Division)
 (a member of the Bellway Plc Group of Companies)
 2 Deighton Close, Wetherby, West Yorkshire
 LS22 7GZ
 Tel 01937 583 533 Fax 01937 586 147
 www.bellway.co.uk


Scale: 1:100	Drawn:	Date: 18/08/10
--------------	--------	----------------

File: 10-024


Drawing No. PL12	Rev A
------------------	-------

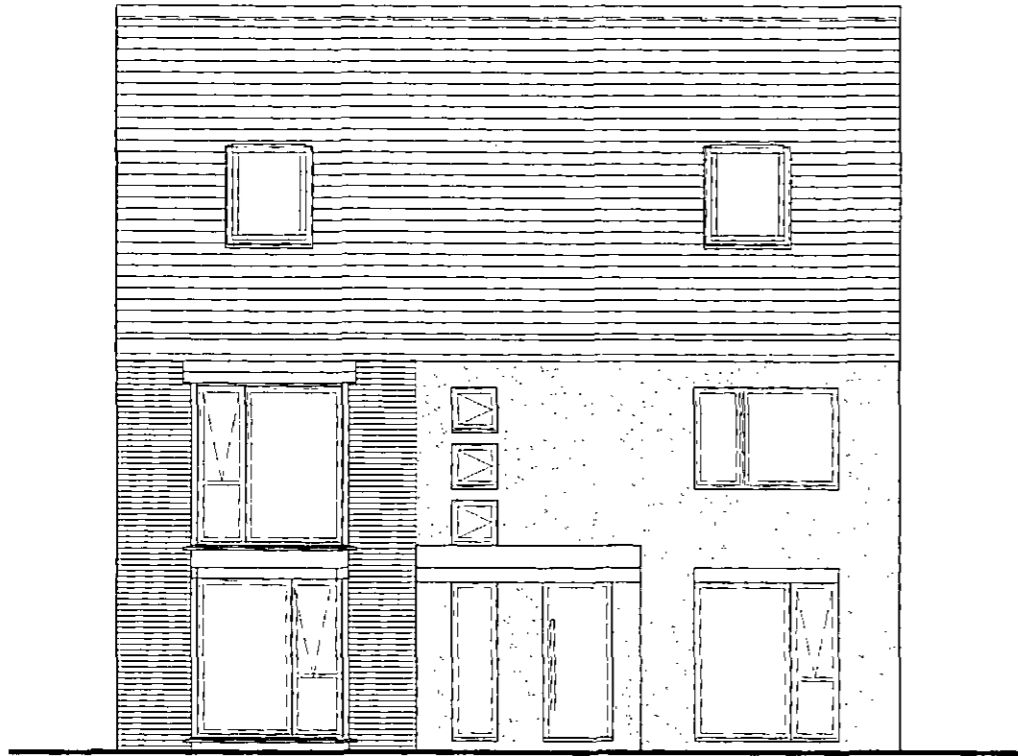


Front Elevation

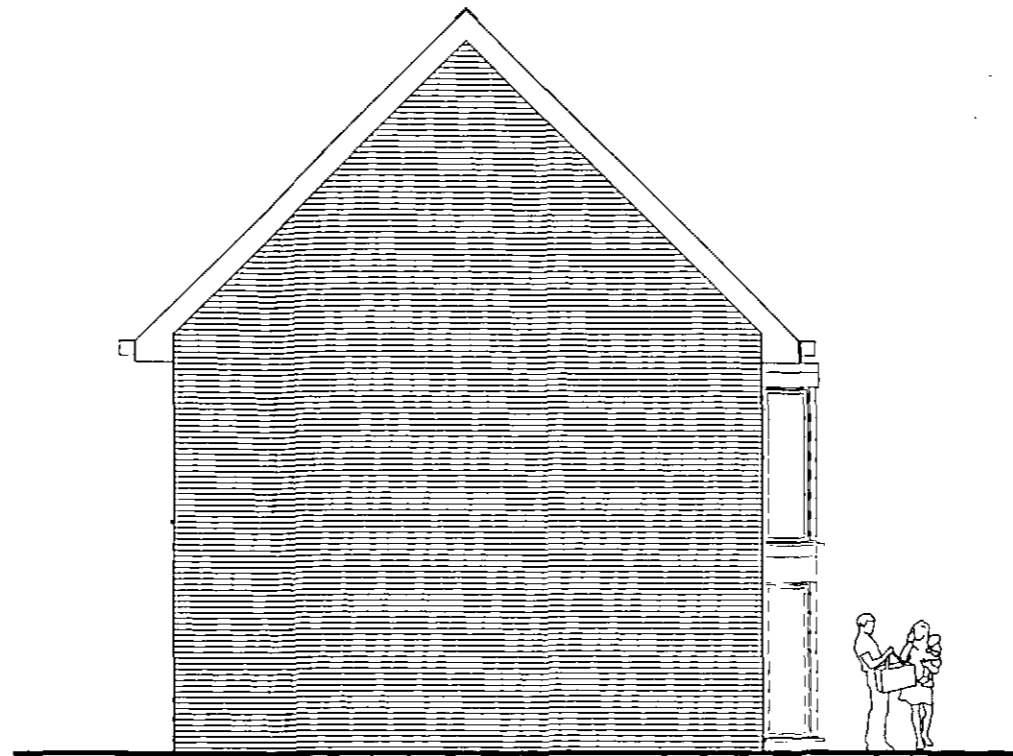

Side Elevation

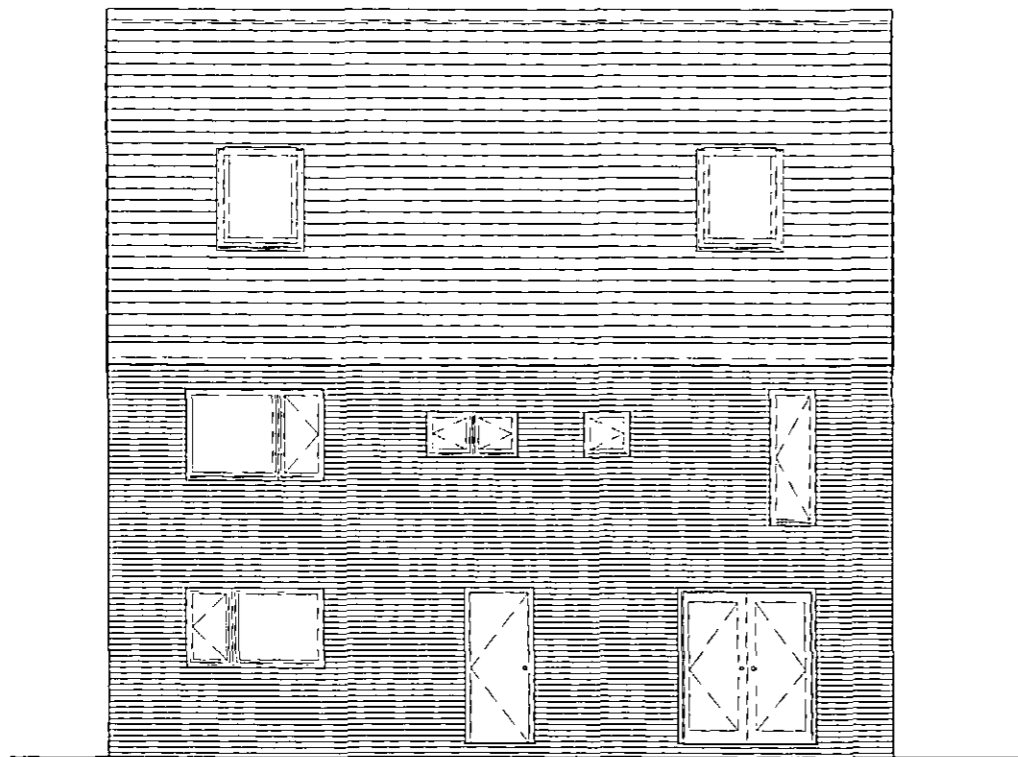

Rear Elevation

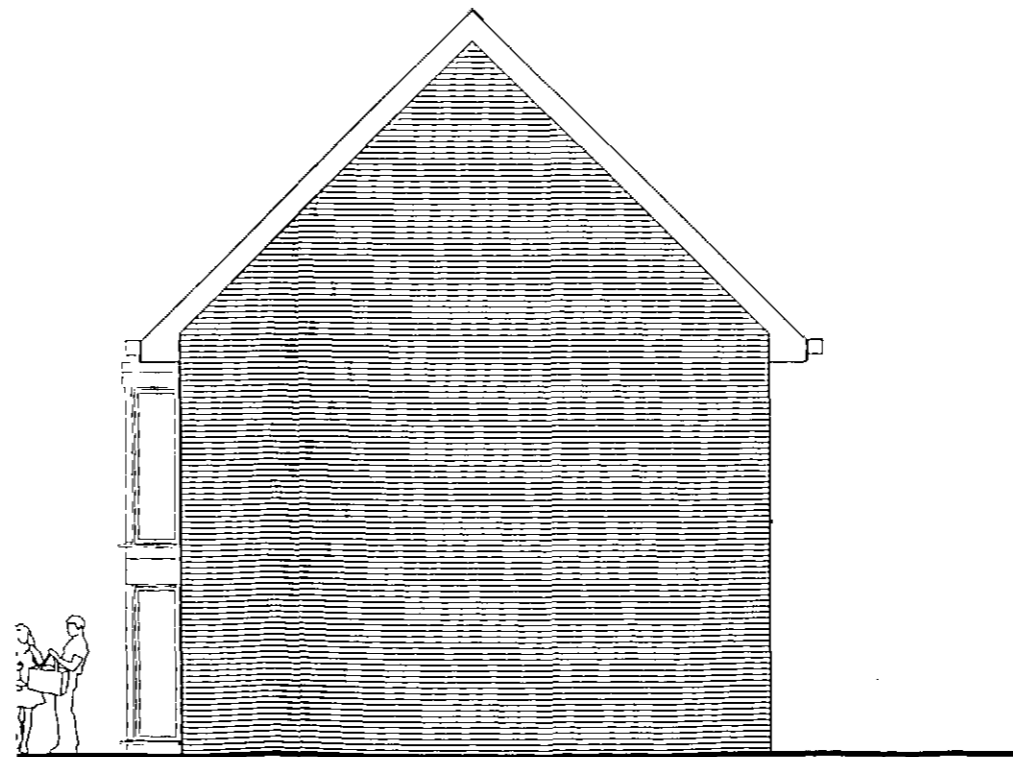

Side Elevation


Development

Drawing Title
 DODWORTH RD, BARNESLEY
 OXFORD
 ELEVATIONS


Bellway
 (Yorkshire Division)
 (a member of the Bellway Plc Group of Companies)
 2 Delighton Close, Wetherby, West Yorkshire
 LS22 7GZ
 Tel 01937 583 533 Fax 01937 586 147
 www.bellway.co.uk

Scale: 1:100	Drawn:	Date: 18/08/10
File: 10-024		


Drawing No. PL13	Rev A
------------------	-------

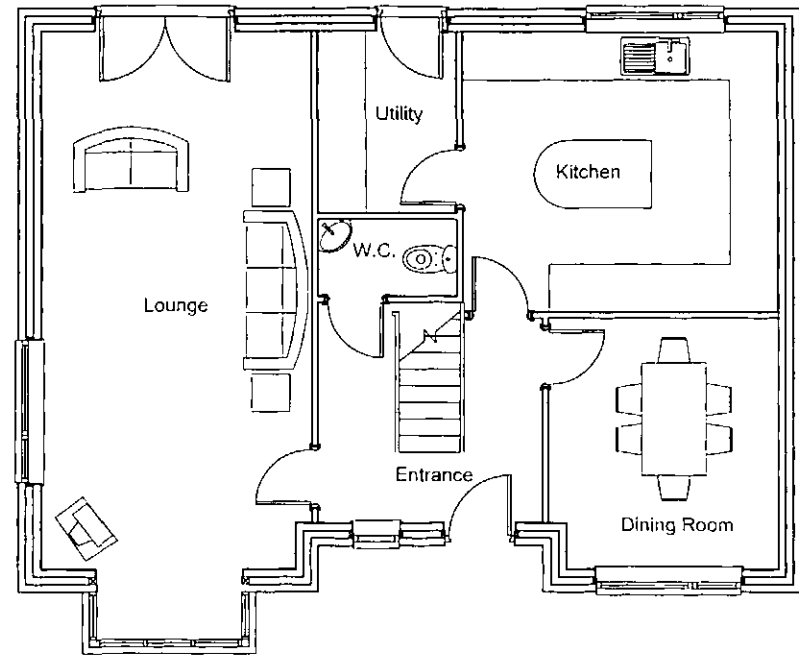

Ground Floor Plan

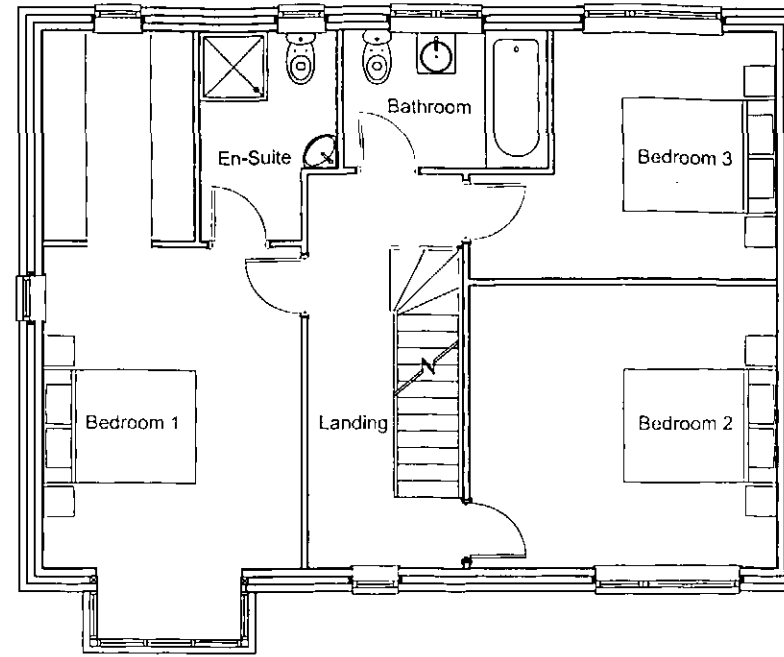

First Floor Plan

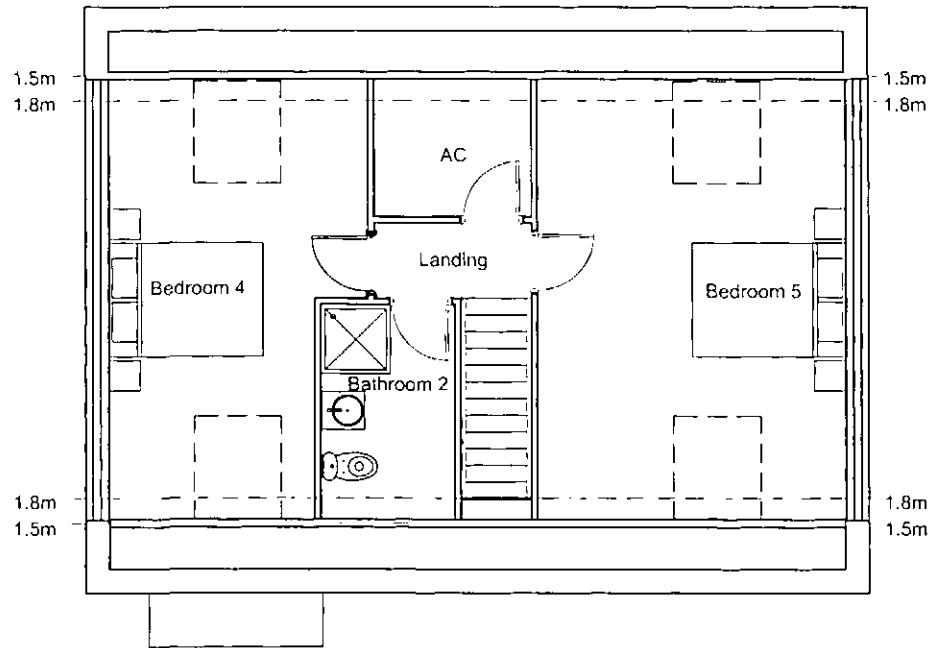

Second Floor Plan

Development

Drawing Title
**DODWORTH RD, BARNSELY
 OXFORD TYPE 1
 FLOOR PLANS**

Bellway
 (Yorkshire Division)
 (a member of the Bellway Plc Group of Companies)
 2 Deighton Close, Wetherby, West Yorkshire
 LS22 7GZ
 Tel 01937 583 533 Fax 01937 586 147
 www.bellway.co.uk


Scale: 1:100 Drawn: - Date: 18/08/10

File: 10-024

Drawing No. PL14 Rev A




Front Elevation

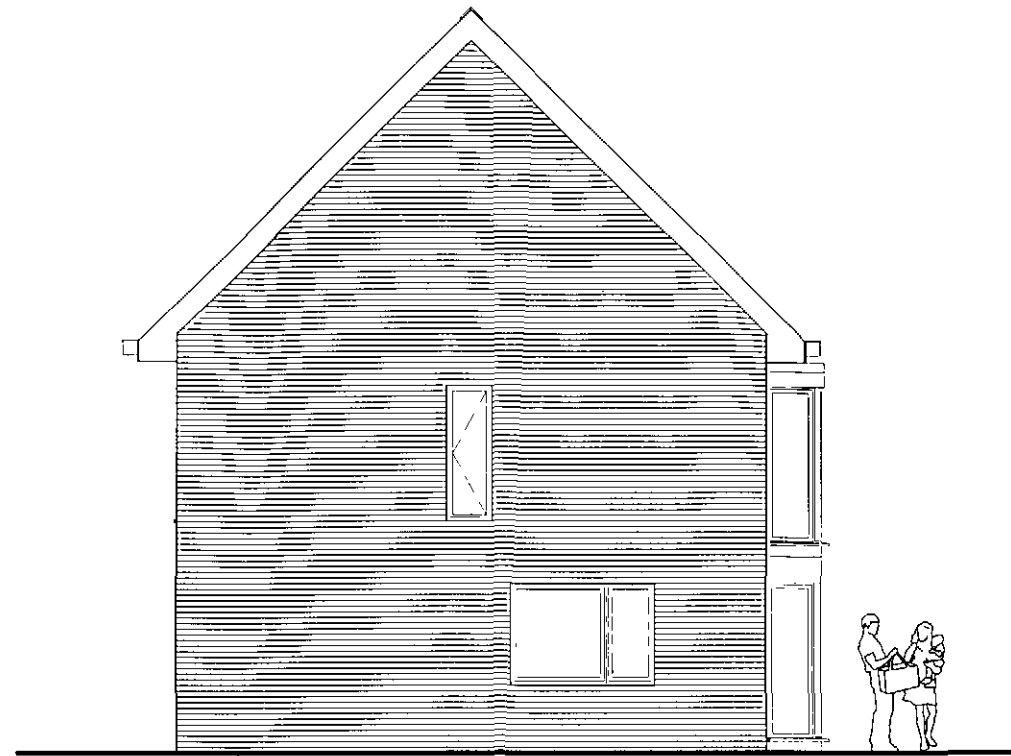

Side Elevation



Rear Elevation

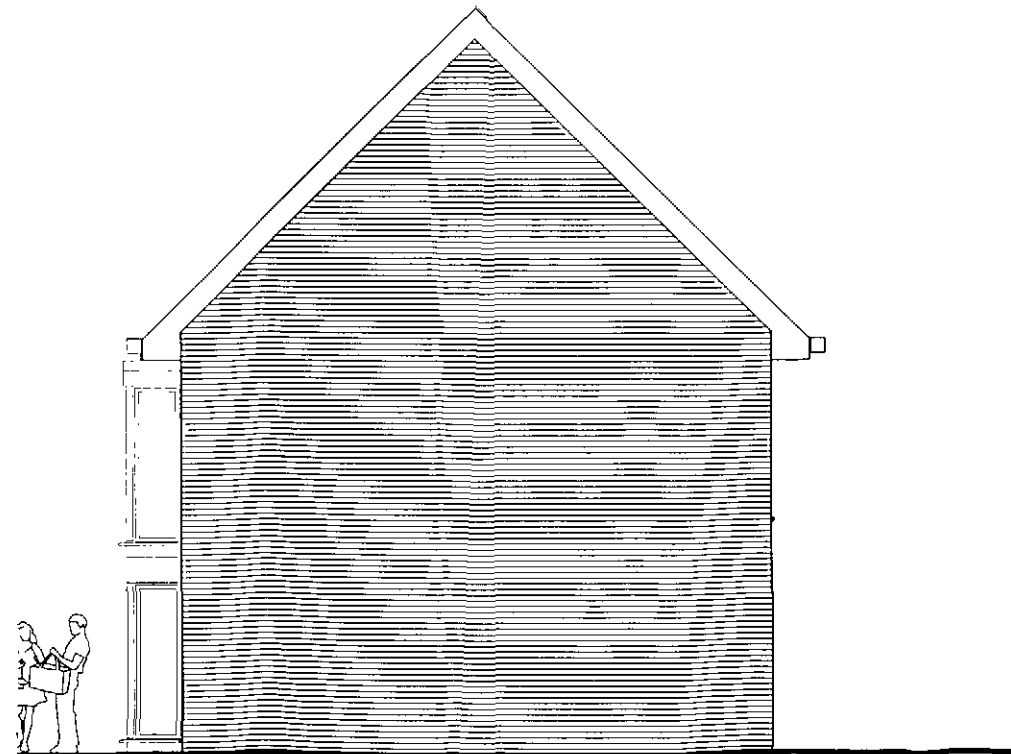

Side Elevation

Development


Drawing Title
 DODWORTH RD, BARNSELY
 OXFORD TYPE 1
 ELEVATIONS

Bellway
 (Yorkshire Division)
 (a member of the Bellway Plc Group of Companies)
 2 Delighton Close, Wetherby, West Yorkshire
 LS22 7GZ
 Tel 01937 583 533 Fax 01937 586 147
 www.bellway.co.uk


Scale: 1:100 Drawn: - Date: 18/08/10

File: 10-024


Drawing No. PL15	Rev A
---------------------	----------

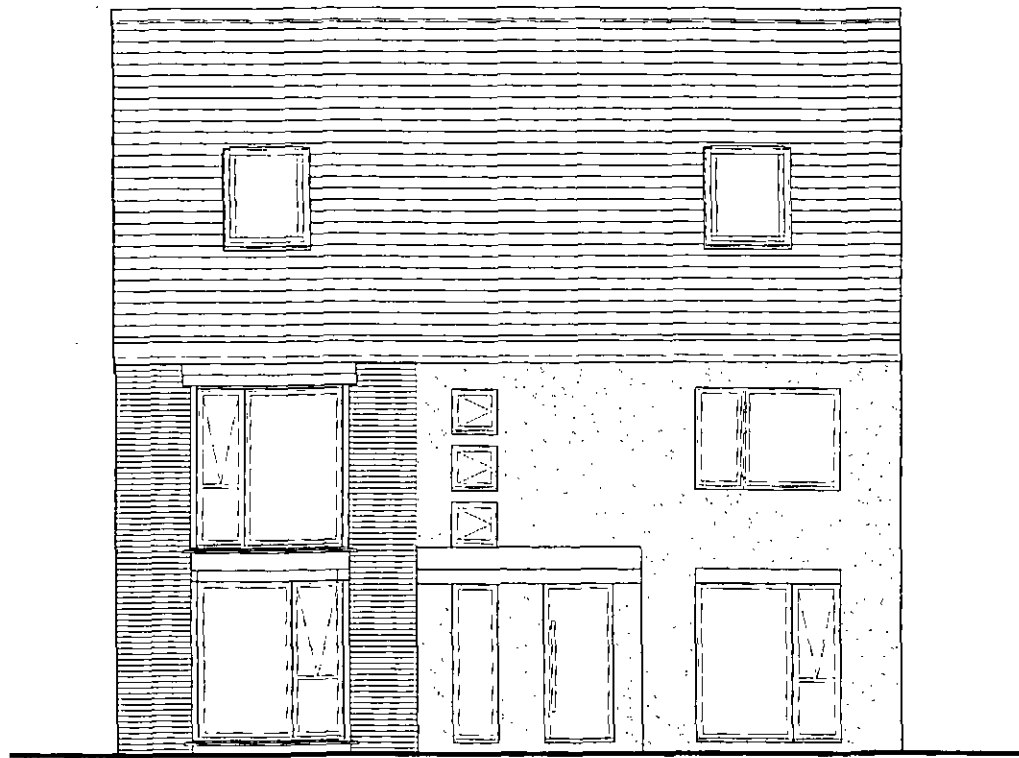


Front Elevation

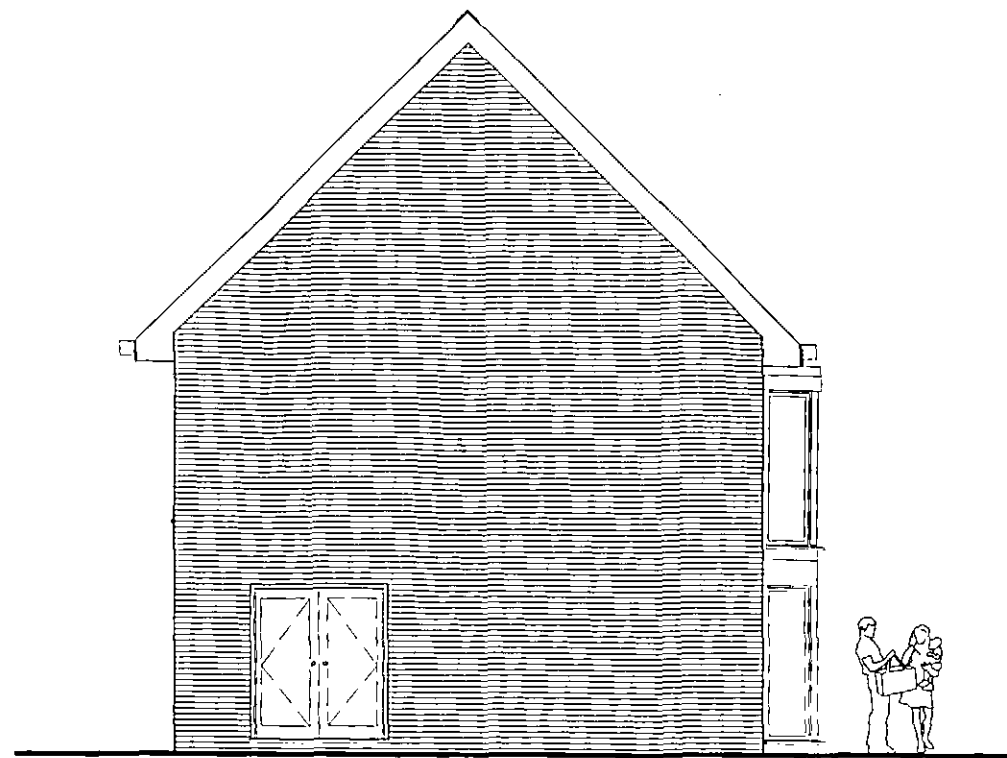

Side Elevation

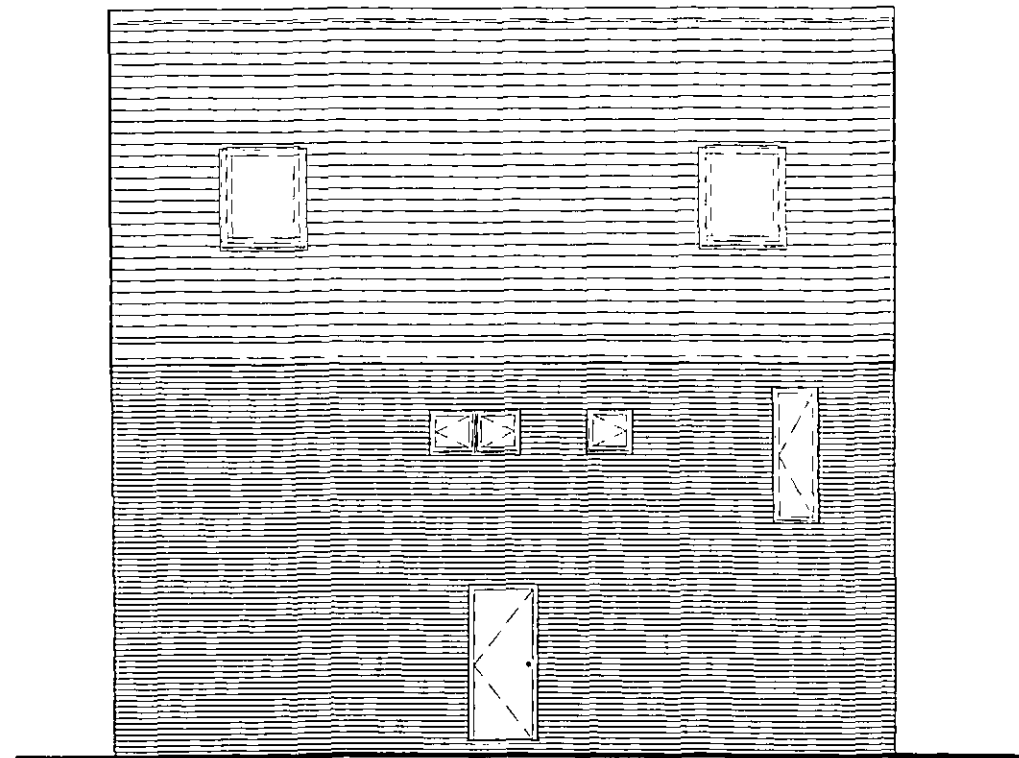

Rear Elevation

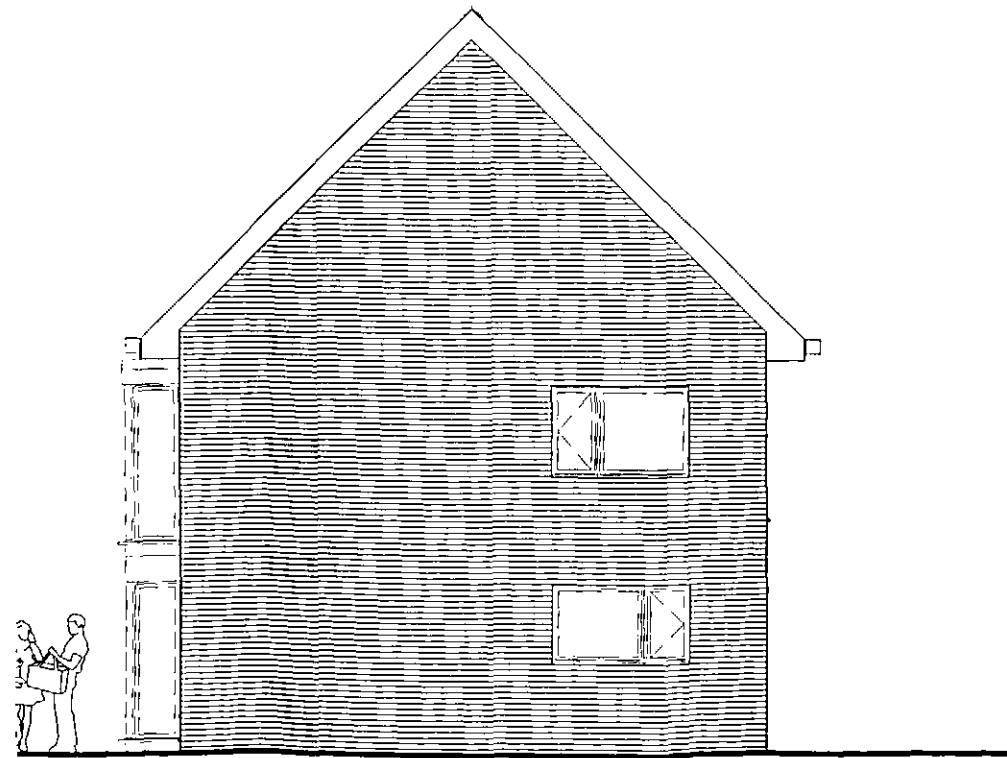

Side Elevation

Development

Drawing Title
 DODWORTH RD, BARNESLEY
 OXFORD TYPE 2
 ELEVATIONS

Bellway
 (Yorkshire Division)
 (a member of the Bellway Plc Group of Companies)
 2 Deighton Close, Wetherby, West Yorkshire
 LS22 7GZ
 Tel 01937 583 533 Fax 01937 586 147
 www.bellway.co.uk


Scale:	1:100	Drawn:		Date:	18/08/10
--------	-------	--------	--	-------	----------

File:	10-024
-------	--------


Drawing No.	PL17	Rev	A
-------------	------	-----	---




Front Elevation

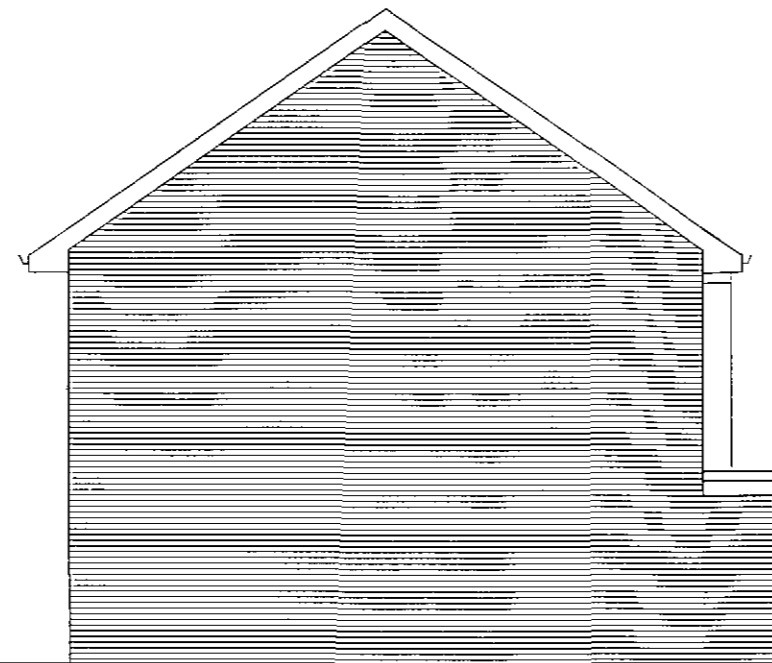


Side Elevation

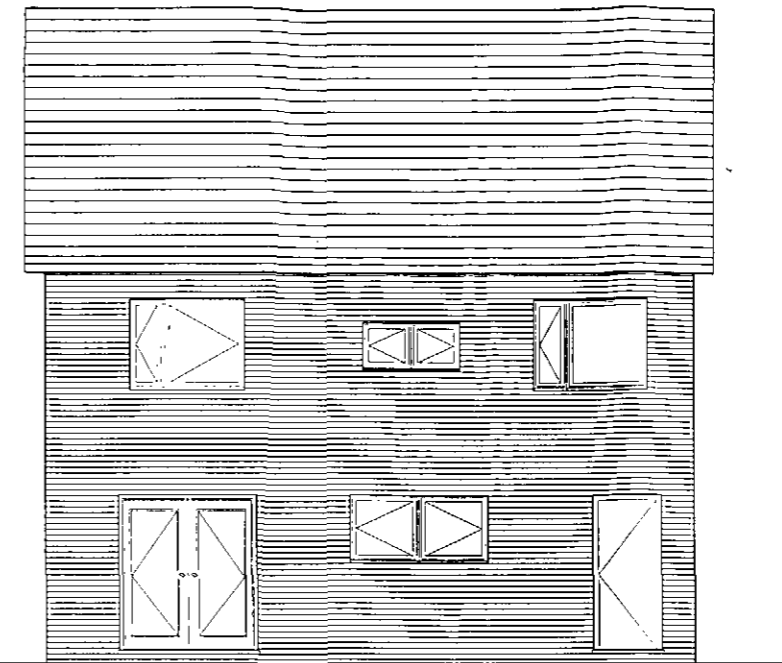


Rear Elevation

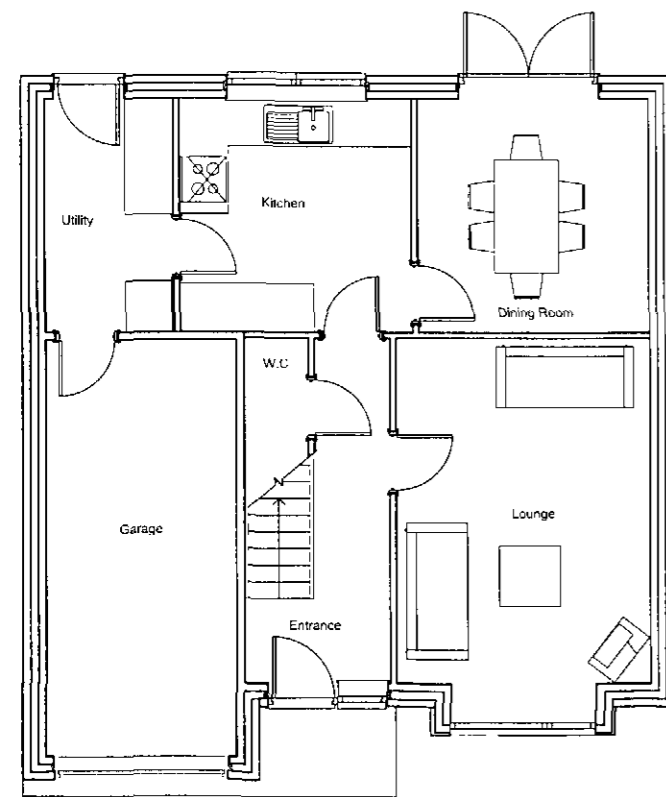

Ground Floor Plan

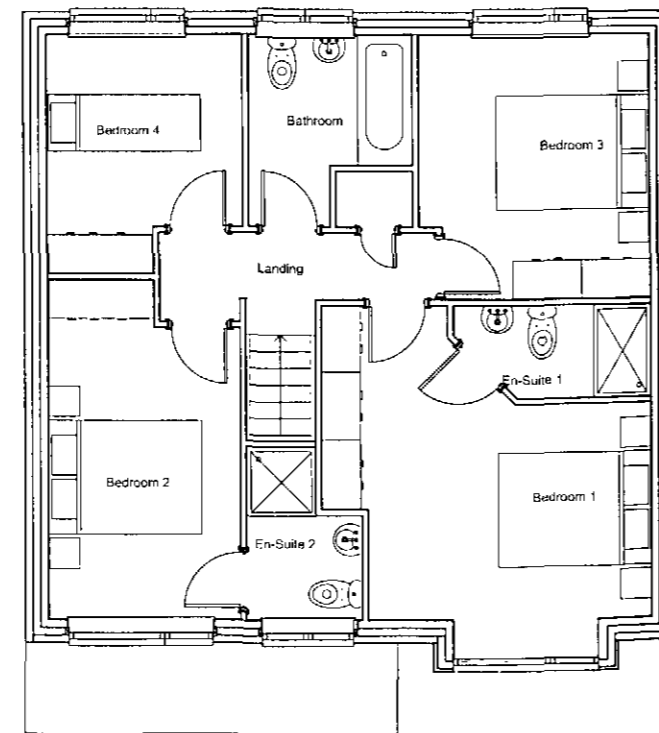

First Floor Plan

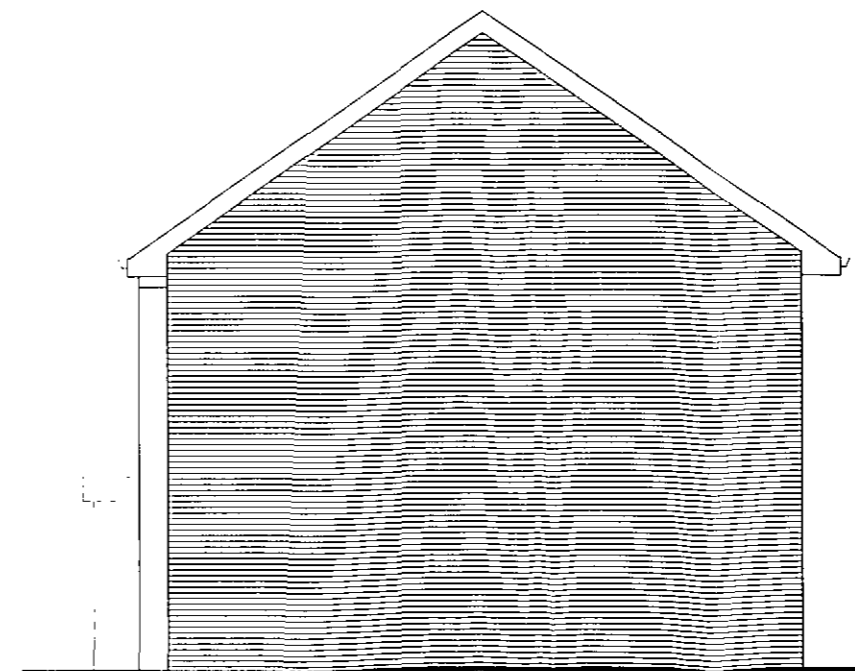

Side Elevation


Development

Drawing Title
**DODWORTH RD, BARNSELY
 PICCADILLY**


Bellway
 (Yorkshire Division)
 (a member of the Bellway Plc Group of Companies)
 2 Deighton Close, Wetherby, West Yorkshire
 LS22 7GZ
 Tel 01937 583 533 Fax 01937 586 147
 www.bellway.co.uk

Scale:	1:100	Drawn:	NV	Date:	18/08/10
File:	10-024				


Drawing No.	PL18	Rev	A
-------------	------	-----	---

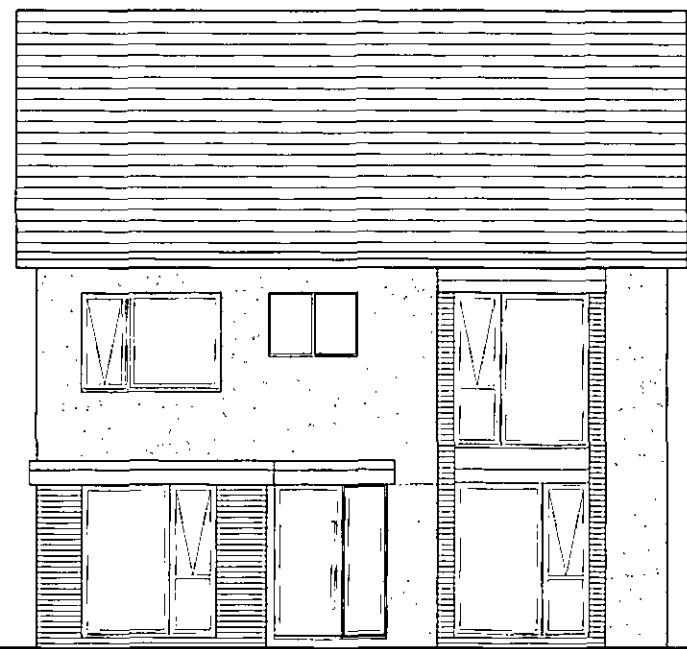


Front Elevation

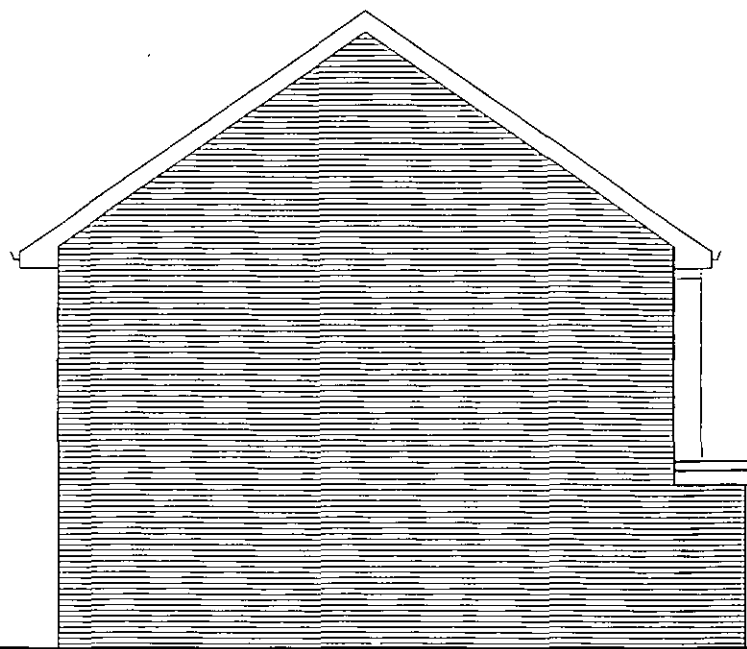


Side Elevation

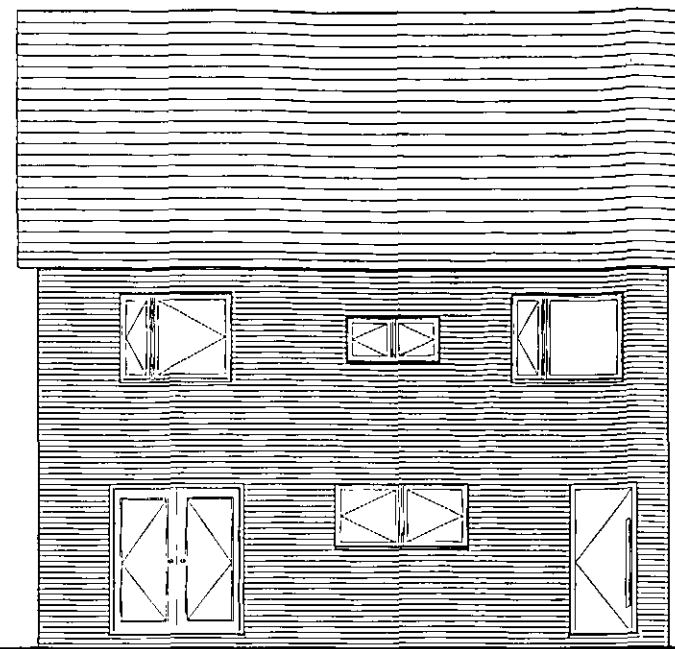


Rear Elevation

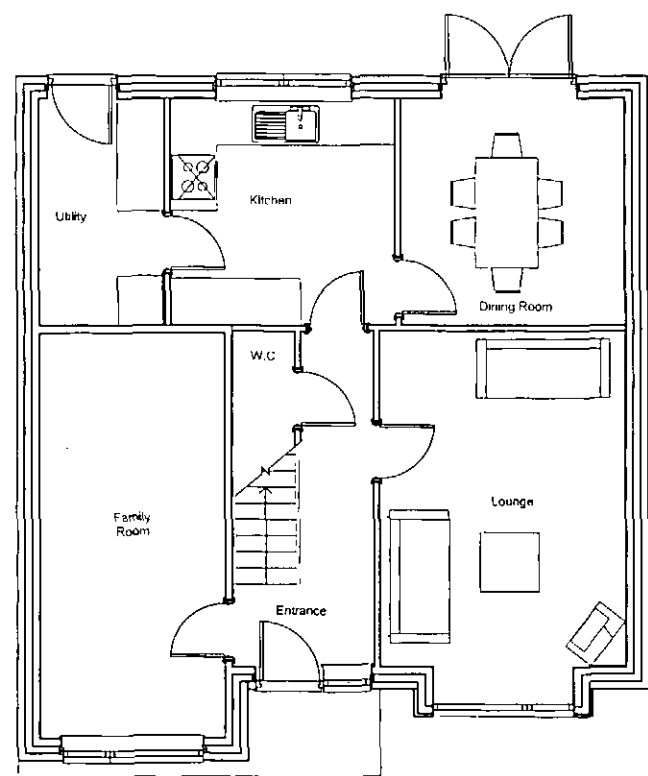

Ground Floor Plan

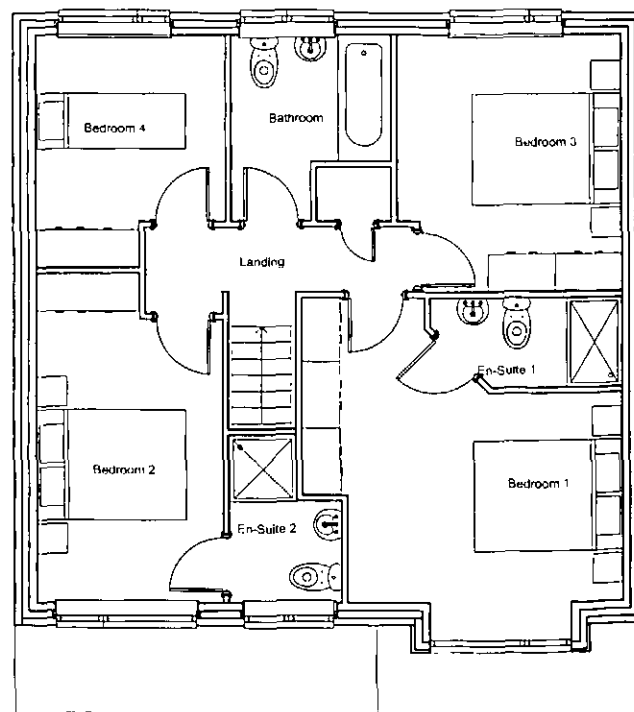

First Floor Plan

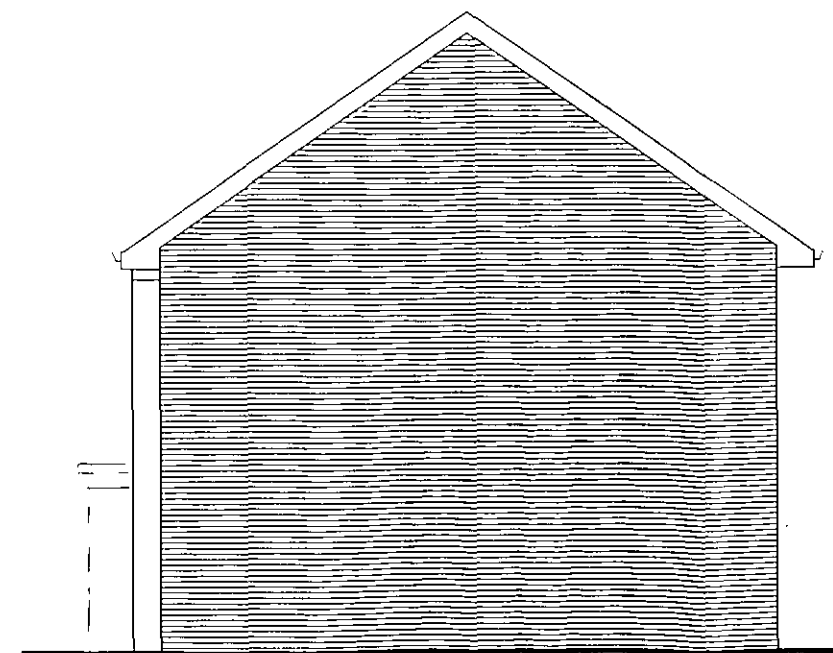

Side Elevation

Development

Drawing Title
DODWORTH RD, BARNSELY SOVEREIGN

Bellway
 (Yorkshire Division)
 (a member of the Bellway Plc Group of Companies)
 2 Delighton Close, Wetherby, West Yorkshire
 LS22 7GZ
 Tel 01937 583 533 Fax 01937 586 147
 www.bellway.co.uk

Scale: 1:100 Drawn: Date: 18/08/10
 File: 10-024

Drawing No. PL19 Rev A