



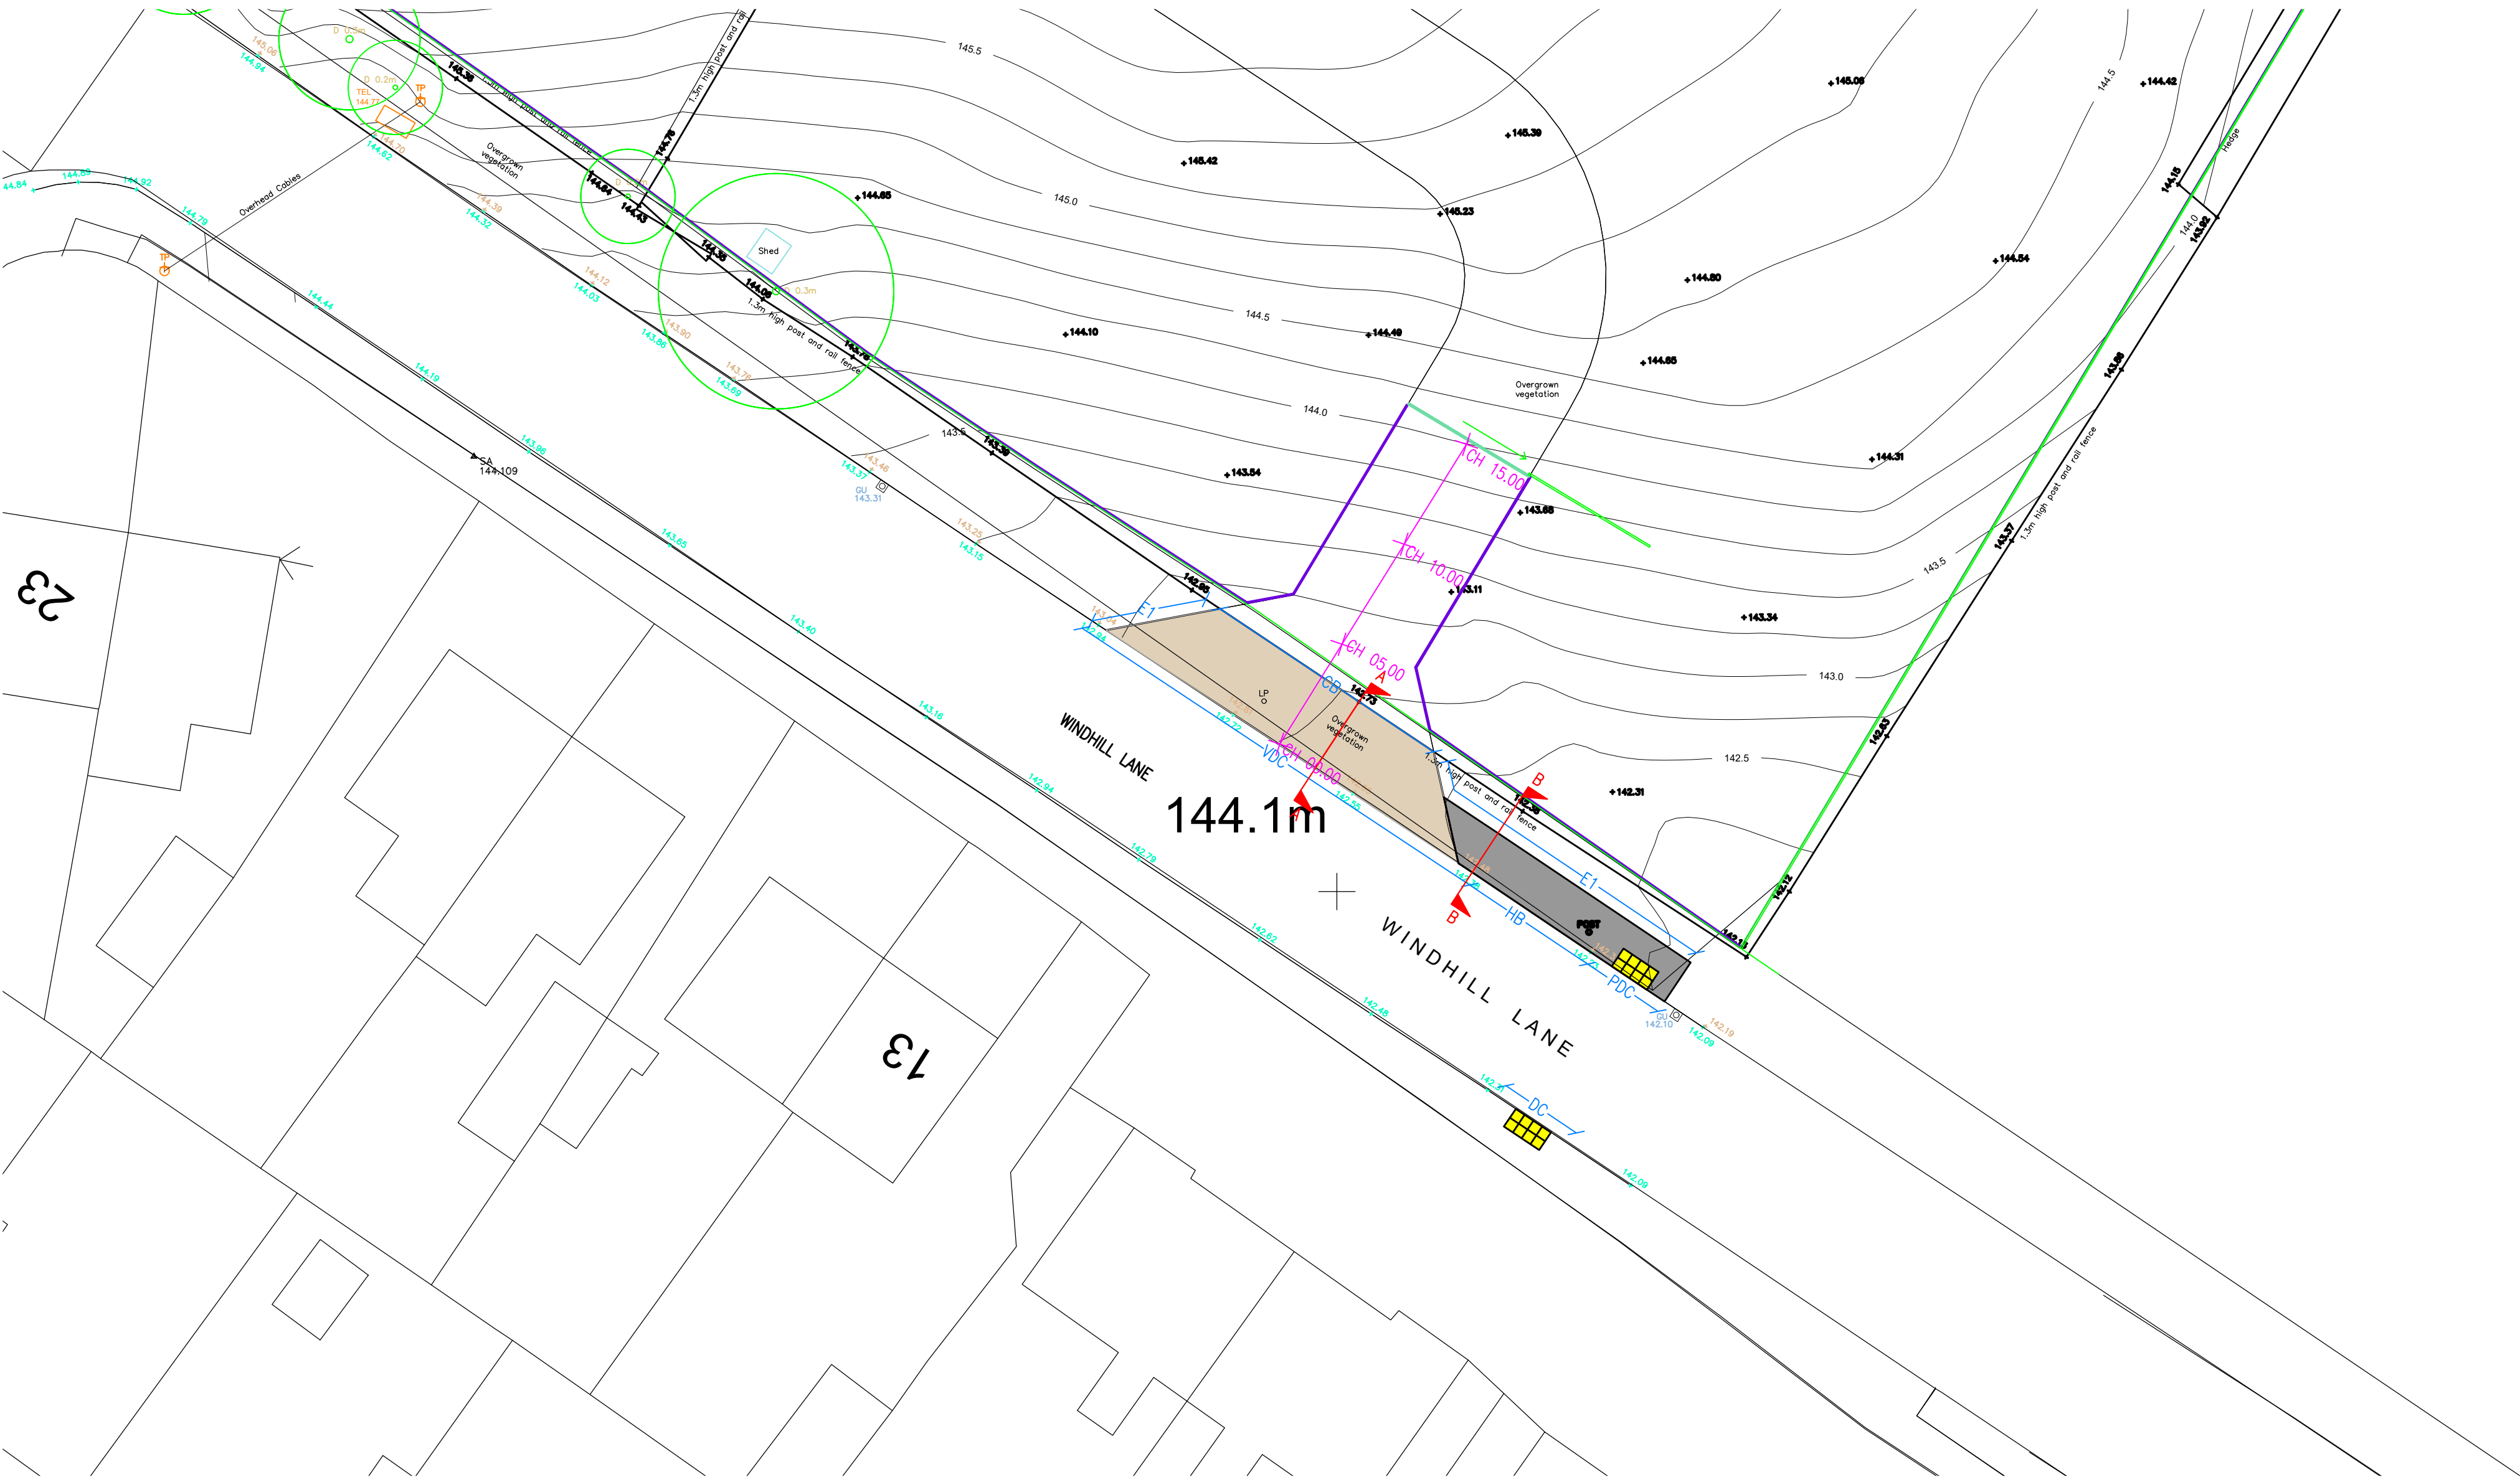


PROPOSED KERB DETAILS


HALF BATTERED KERB

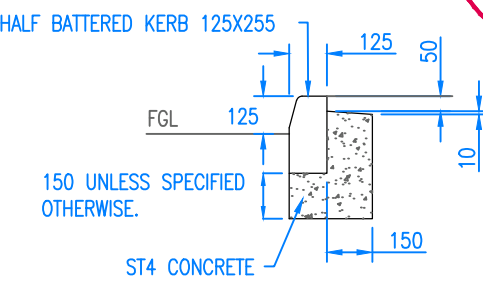


DROPPED KERB

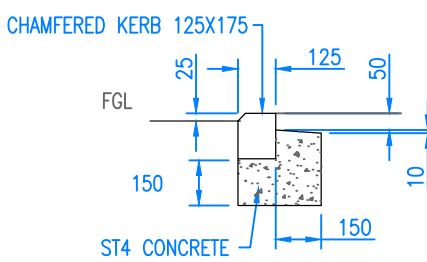


BULLNOSED KERB

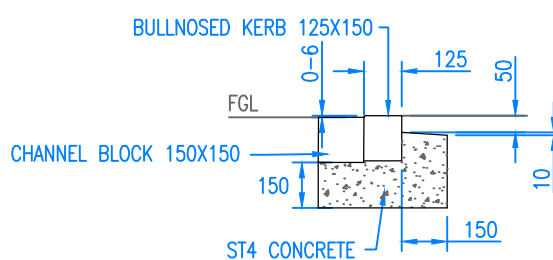

EDGING KERB - TYPE E1

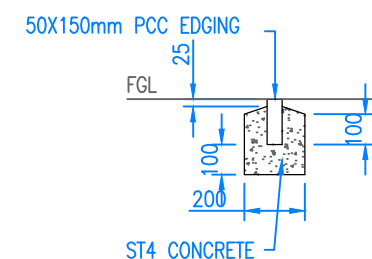

CHANNEL BLOCK - TYPE C1
(ONLY TO BE USED WHERE GRADIENTS ARE 1:80 TO 1:150)

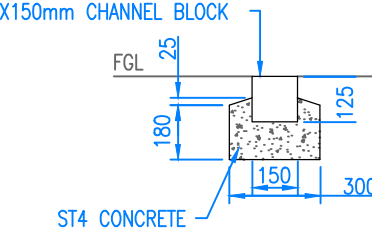

KEY

- HB— HALF BATTERED KERB
- DC— DROPPED CROSSING (SEE DETAIL A)
- E1— EDGING KERB - TYPE E1
- C1— CHANNEL BLOCK - TYPE C1
- VDC— VEHICLE DROPPED CROSSING (SEE DETAIL A)
- PDC— PEDESTRIAN DROPPED CROSSING (SEE DETAIL B)

REV.	AMENDMENTS	DATE
—	—	—

NOTES

- THIS DRAWING IS SUBJECT TO FULL CDM COMPLIANCE, STATUTORY UNDERTAKERS SEARCH/DIVERSION REQUIREMENTS, HIGHWAY DRAINAGE PROVISION, LAND OWNERSHIP AND LOCAL AUTHORITY APPROVAL. NO DEVIATION FROM THE DRAWING SHOWN IS ALLOWED WITHOUT WRITTEN PERMISSION
- REFER TO VIA SOLUTIONS PROJECT SPECIFIC DESIGN RISK ASSESSMENT (DRA)
- IT IS ASSUMED THAT ALL WORKS WILL BE CARRIED OUT BY A COMPETENT CONTRACTOR WORKING WHERE APPROPRIATE TO AN APPROVED METHOD STATEMENT / LEGAL AGREEMENT



THE OLD COACH HOUSE, 1 CAMPBELL STREET PUDSEY LS28 6DP
tel: 0113 3453957 email: highwaymen@viasolutions.co.uk

PROPOSED SOUND RECORDING STUDIO

WINDHILL LANE, STAINCROSS

S278 CONSTRUCTION DETAIL




SCALE: 1:200 @A1

DATE: JUNE 2024


DRAWING NO: 2402802

STATUS: NOT APPROVED


REVISION: —

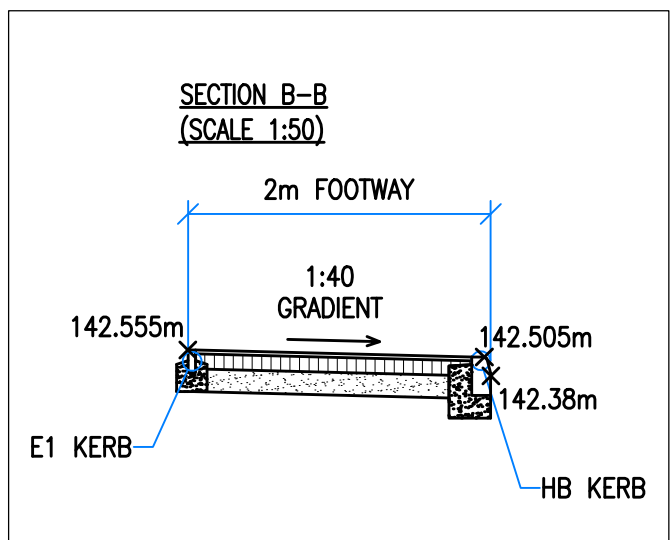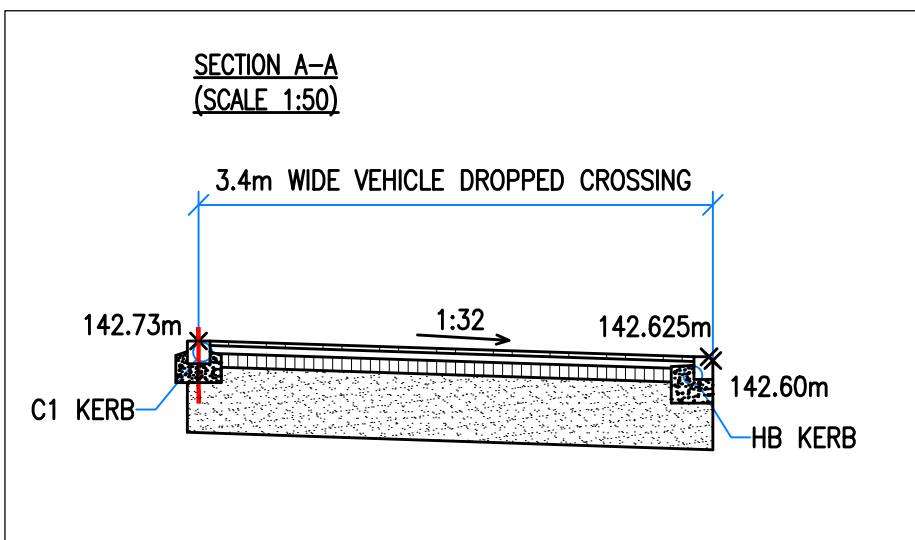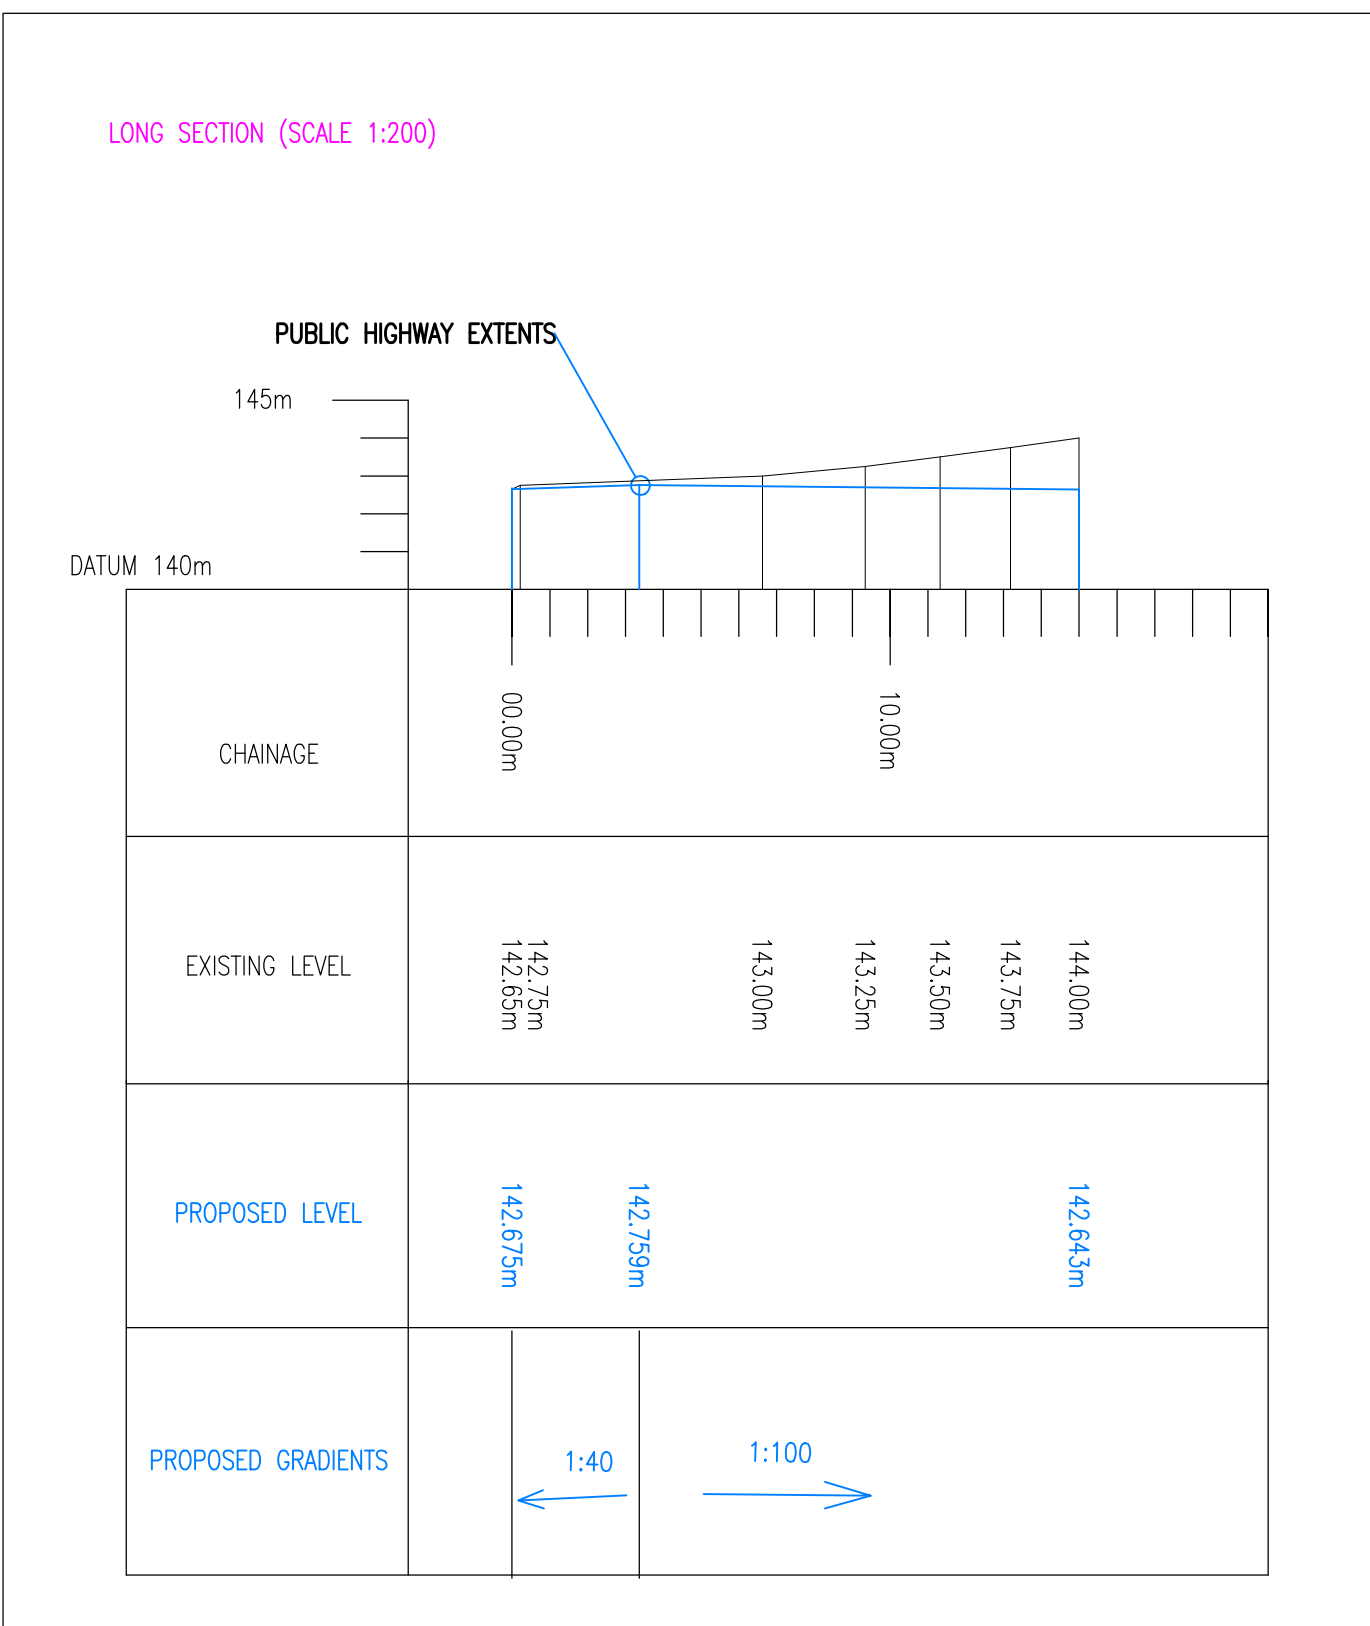


DETAIL A - VEHICLE DROPPED CROSSING: FRONT ELEVATION (SCALE 1:25)

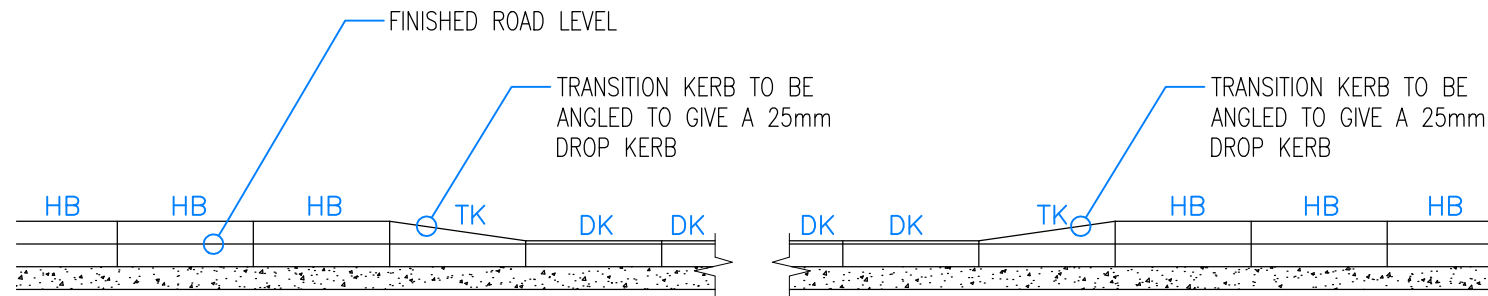

DETAIL B - PEDESTRIAN TACTILE CROSSING: FRONT ELEVATION (SCALE 1:25)

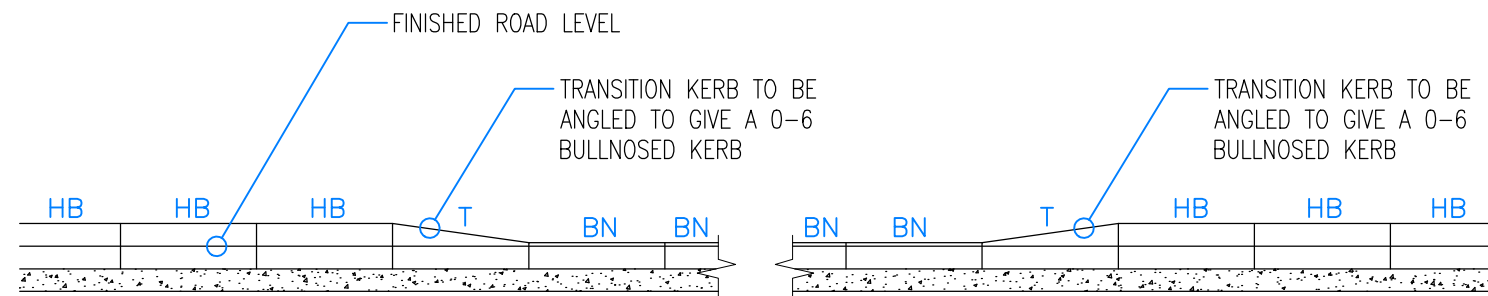

TACTILE PAVING STRAIGHT
(SCALE 1:50)

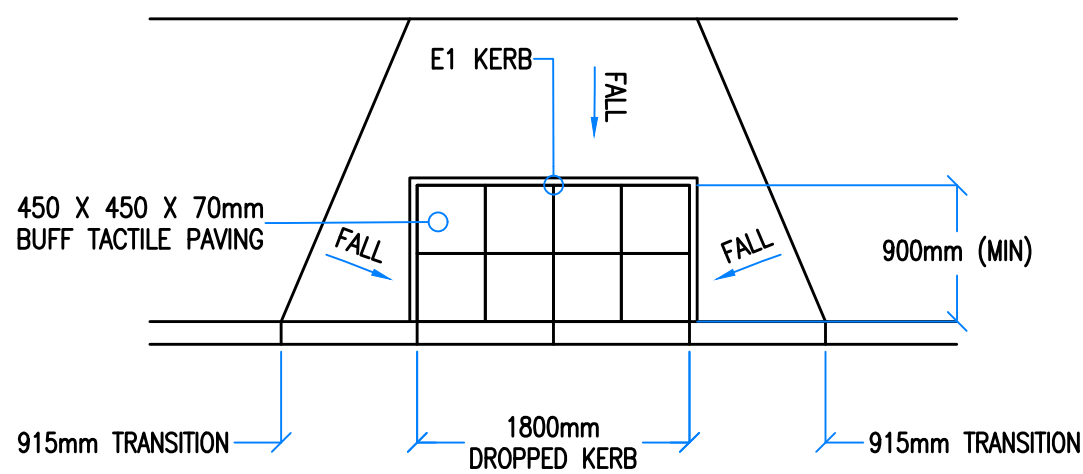

CARRIAGEWAY CONSTRUCTION

- SURFACE COURSE:** 30mm THICK 0/10mm CG 125 Pen H/Stone TO BS 4987-1:CLAUSE 7.4. NO LIMESTONE AND BLAST FURNACE SLAG AGGREGATES
- BINDER COURSE:** 50mm THICK 0/20mm DBM 125 Pen H/Stone
- BASE COURSE:** 90mm THICK 0/32mm DBM 125 PEN BASE L/STONE TO BS 4987-1: CLAUSE 5.2
- SUB BASE:** 440mm TYPE 1 GRANULAR SUB BASE

FOOTWAY CONSTRUCTION

- SURFACE COURSE:** 25mm OF 6mm NOMINAL SIZE AGGREGATE DENSE BITUMEN MACADAM
- BINDER COURSE:** 100mm OF 20mm NOMINAL SIZE AGGREGATE DENSE BITUMEN MACADAM
- SUB BASE:** 150mm OF TYPE 1 GRANULAR SUB BASE

PROPOSED TACTILE PAVING CONSTRUCTION
BUFF COLOURED TACTILE PAVING

- TACTILES:** 70mm OF 450mm x 450mm
- BEDDING:** 100mm ST4 CONCRETE 100
- SUB BASE:** 200mm OF TYPE 1 GRANULAR SUB BASE