


South East Elevation  
As Proposed

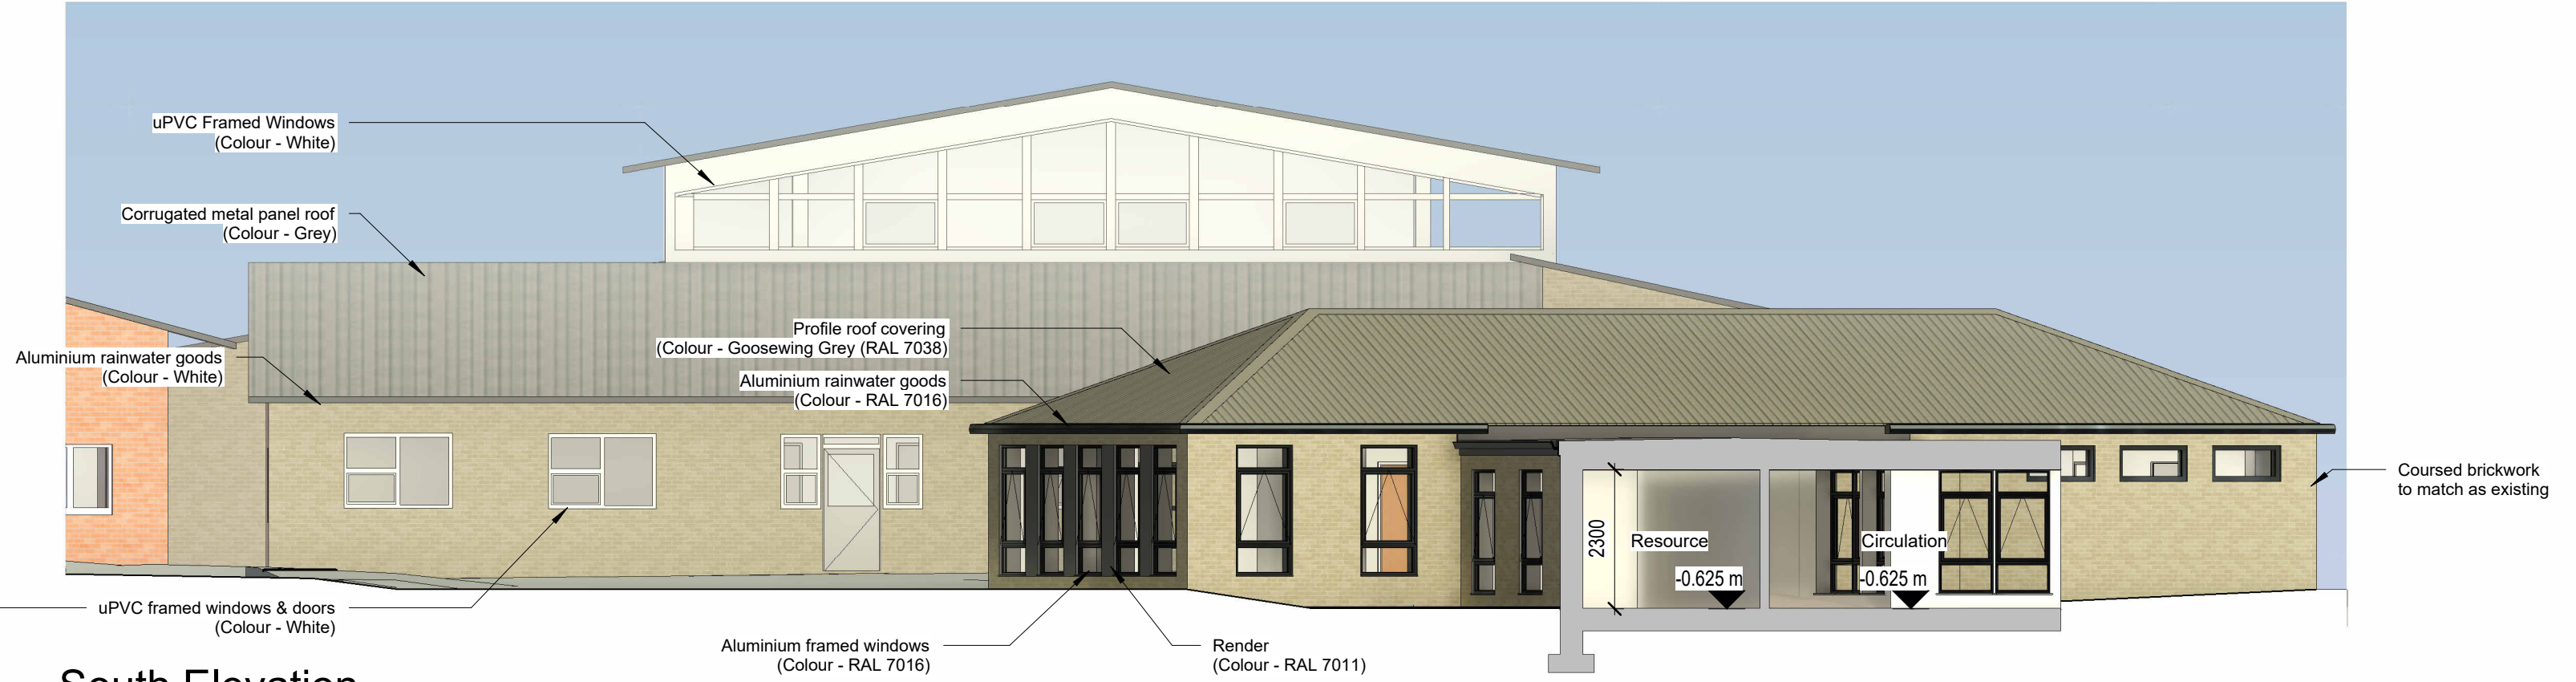


South Elevation  
As Proposed




South West Elevation  
As Proposed




West Elevation  
As Proposed

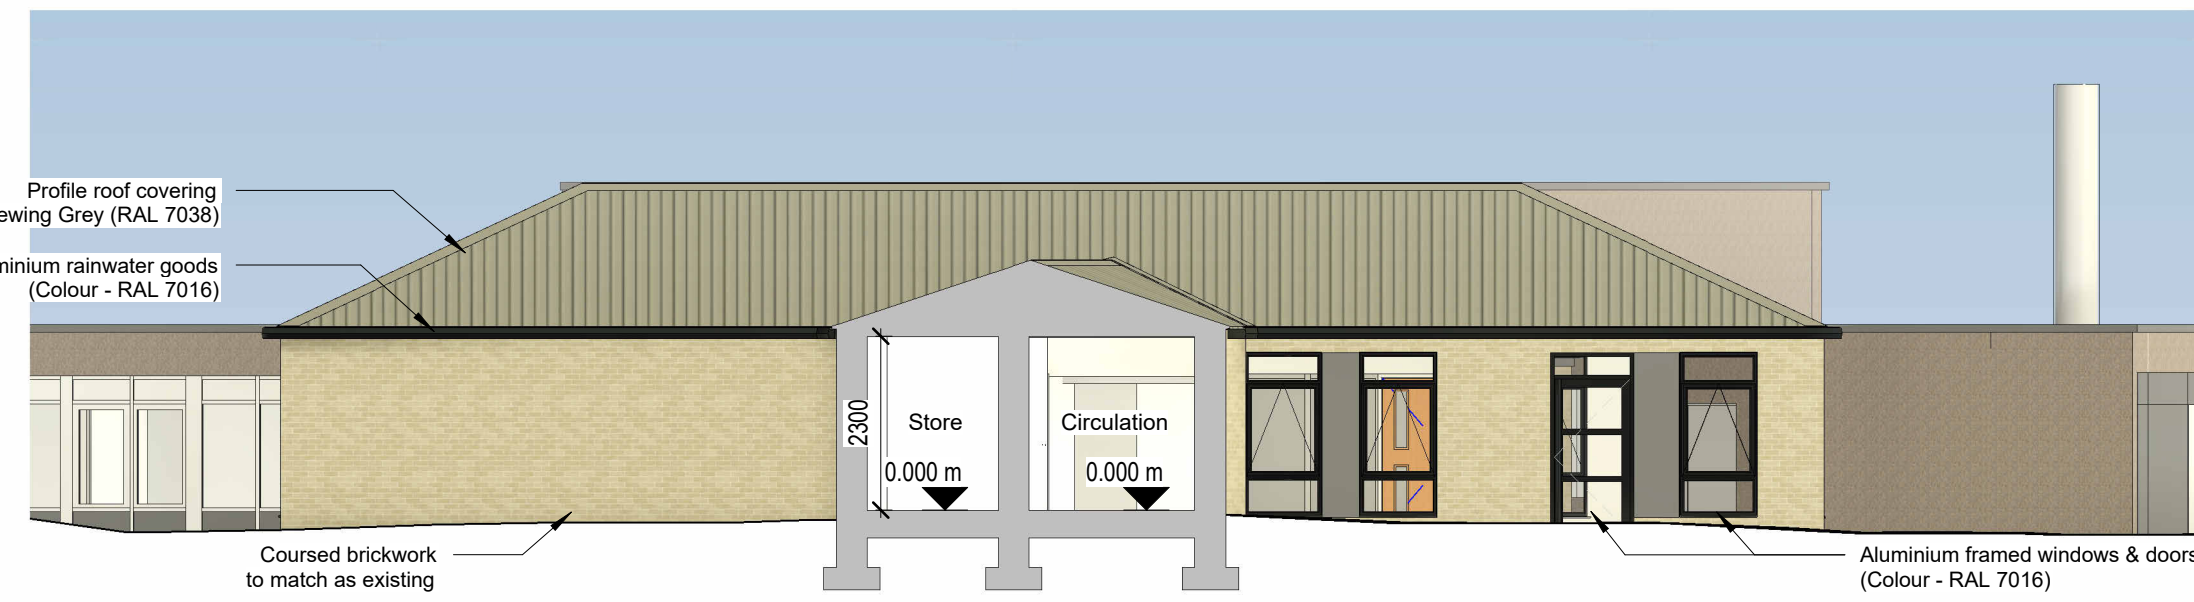

North West Elevation  
As Proposed

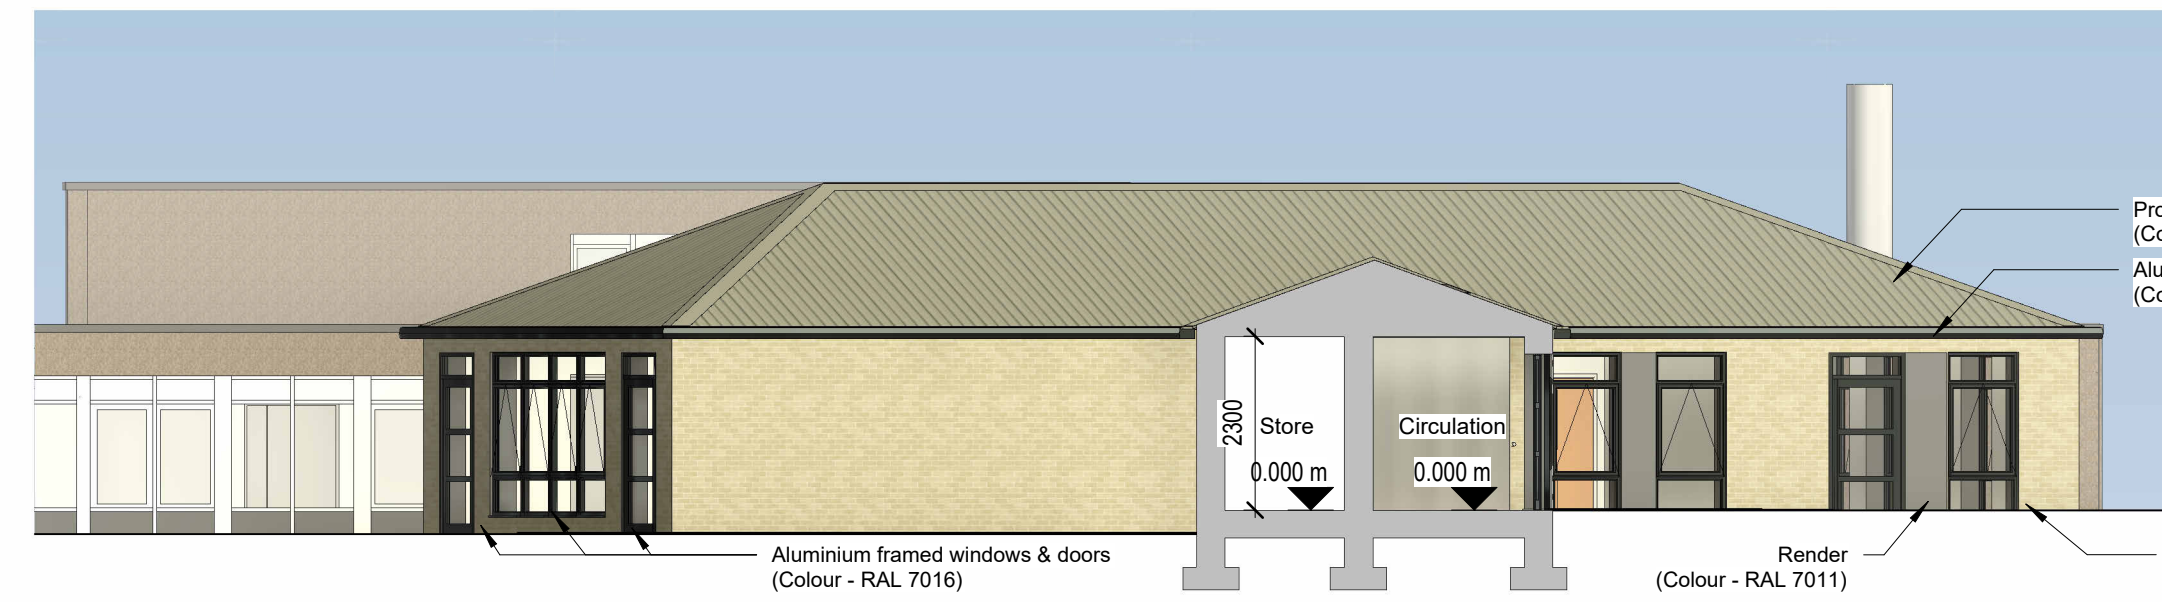

North Elevation  
As Proposed

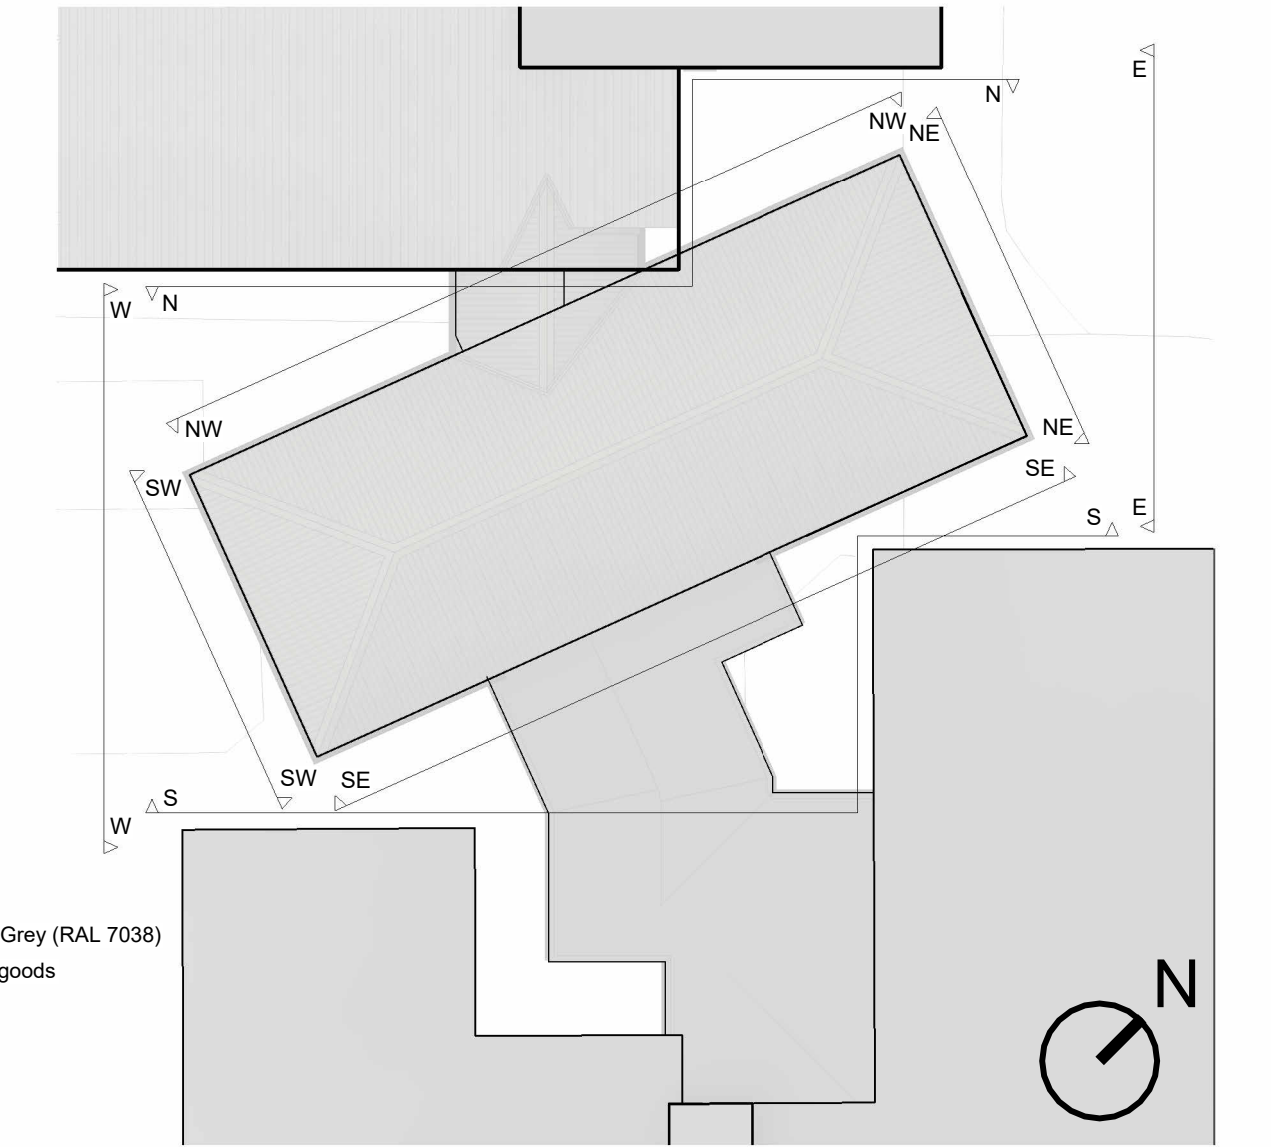


Elevation Reference Plan

SCALE 1 : 200  
0 4 8 12



North East Elevation  
As Proposed

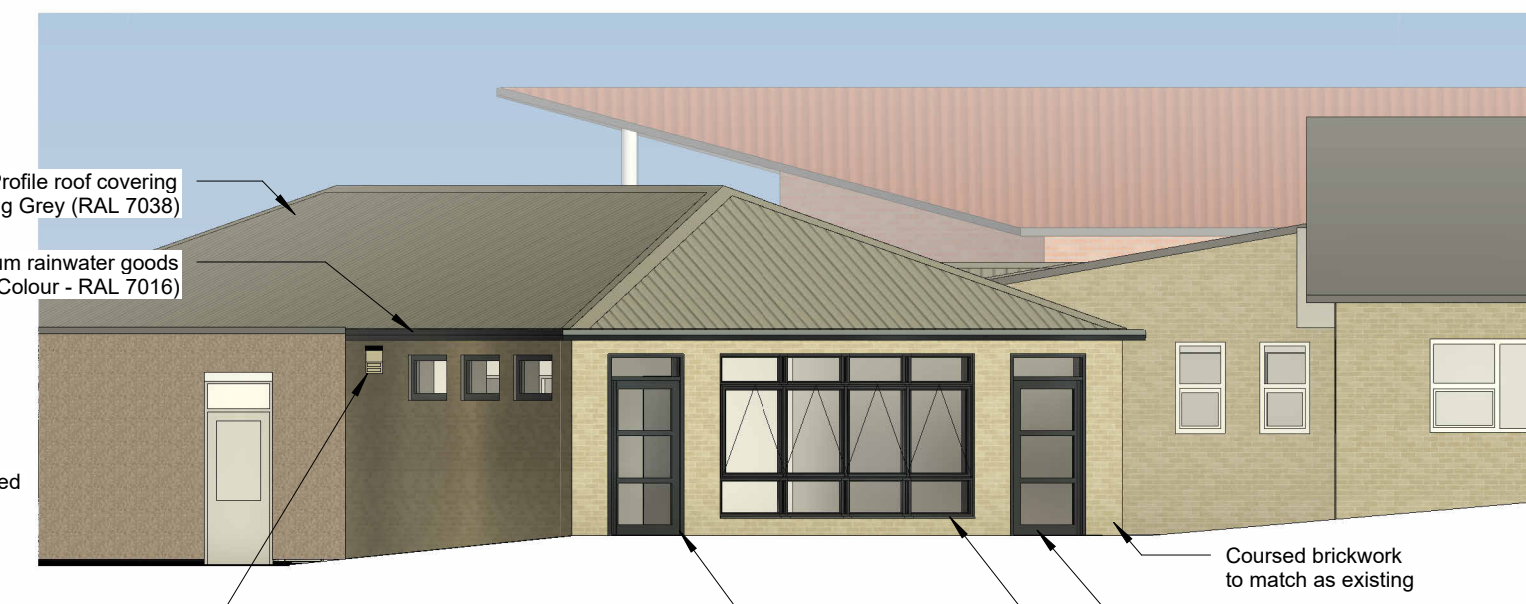

East Elevation  
As Proposed

Elevations  
As Proposed

SCALE 1 : 100  
0 2 4 6

Rev	Description	Date	Dr	App
original by	DH	date created	03/12/2025	PD



AHR Building Consultancy Ltd  
Norwich Union House  
High Street  
Huddersfield  
HD1 2LF  
United Kingdom

T +44(0)1484 537411  
E huddersfield@ahr.co.uk  
www.ahr.co.uk

client name	ASTREA ACADEMY TRUST		
project	Gooseacre Primary Academy School Redevelopment Works		
drawing	Elevations As Proposed		
computer file	N:\BC\HJ\2025\2025-0532-01 - Gooseacre Primary Academy Redevelopment Works\Design\Rev\031127_Sep-3-2025-0532-01-01- 2025-0532-01.rvt	plot date	
project number	2025.00338.000	scale	As indicated@A1
drawing number	AAT-AHR-GA-00-DR-A-22	rev	issue status
<p>This drawing is to be read in conjunction with all related drawings. All dimensions must be checked and verified on site before commencing any work or producing shop drawings. The originator should be notified immediately of any discrepancy. This drawing is copyright and remains the property of AHR.</p>			