



If in doubt please ask the Architect for clarification.

Do not scale from the drawing, all dimensions to be checked on site.


The copyright for these drawings remains the property of the Architects, without the Architects' prior written consent.

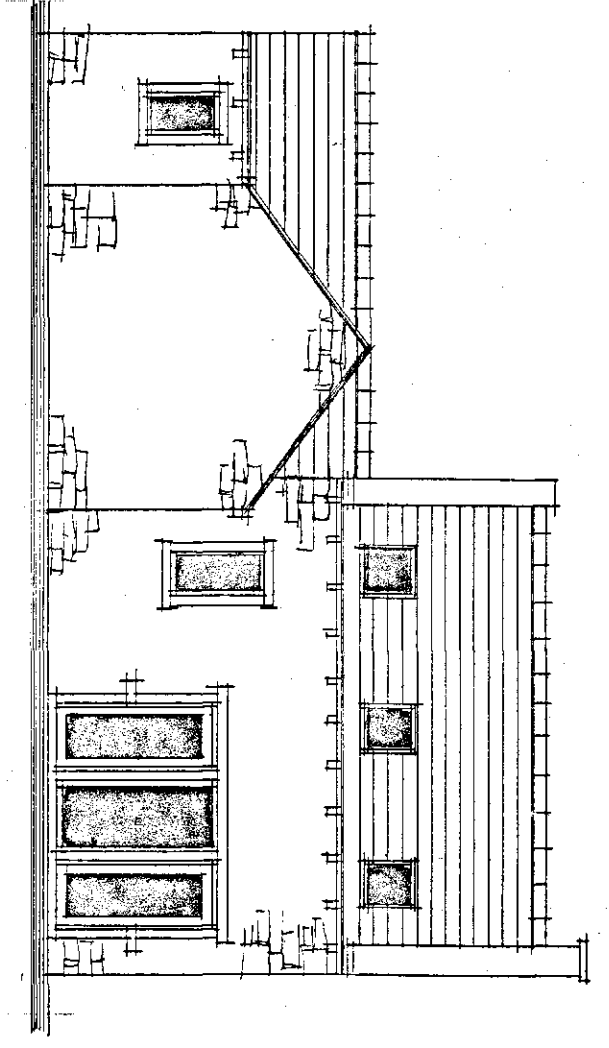


WEST ELEVATION

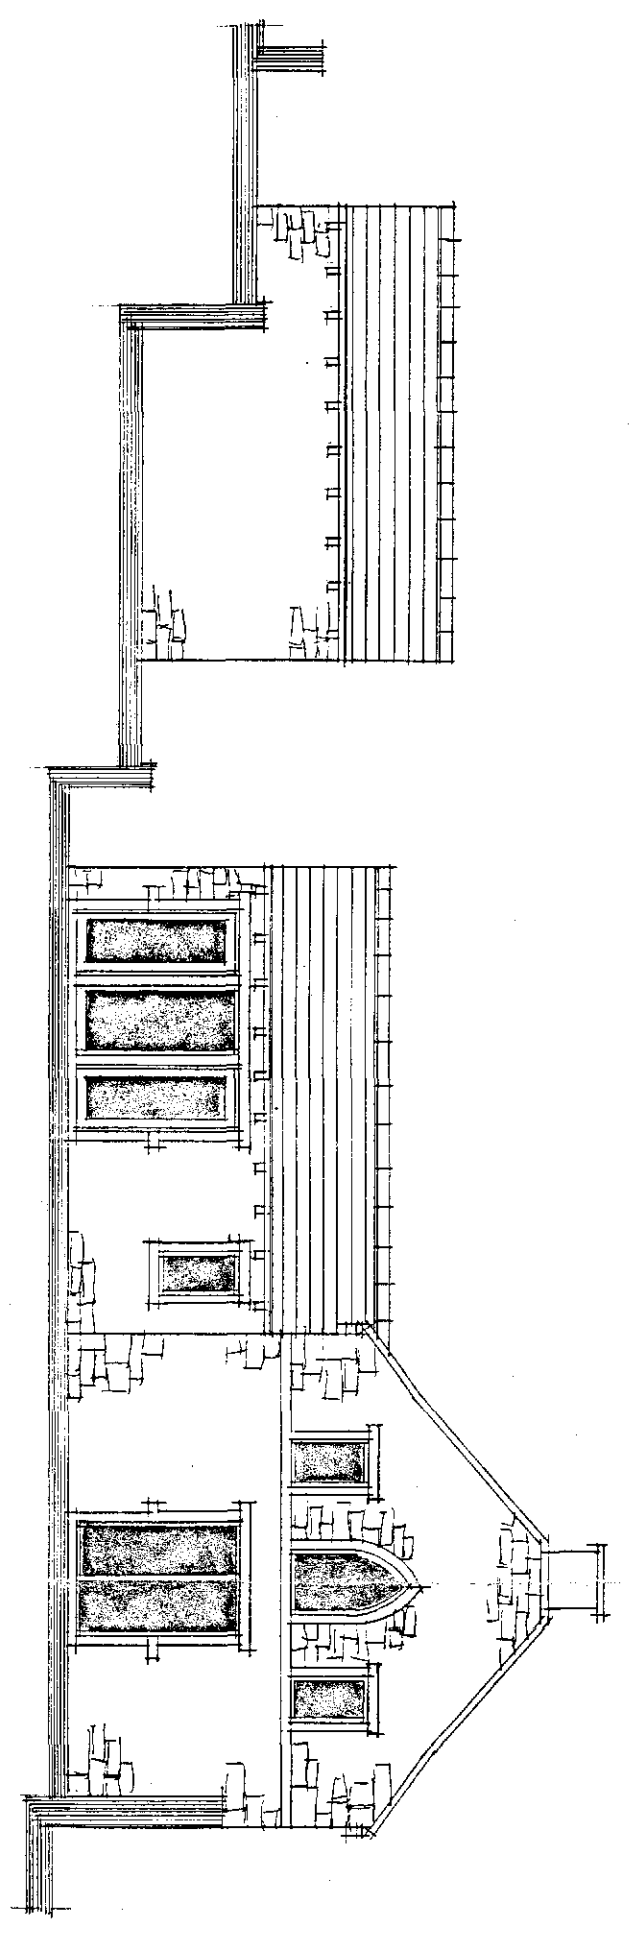


SOUTH ELEVATION

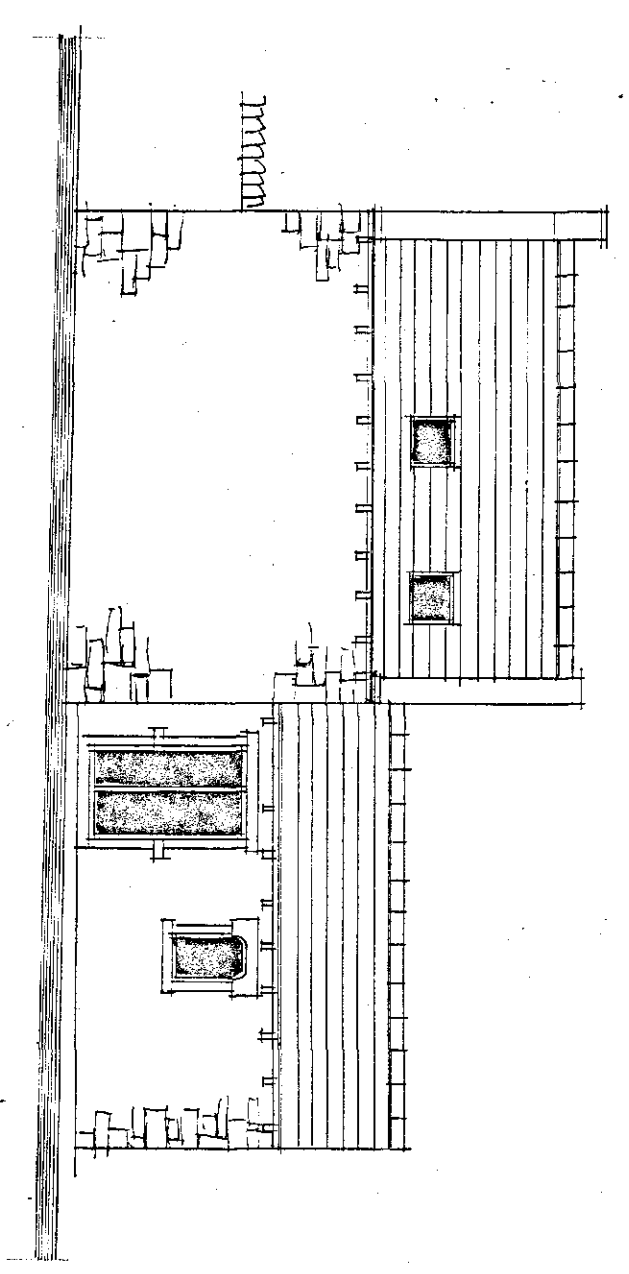

EAST ELEVATION

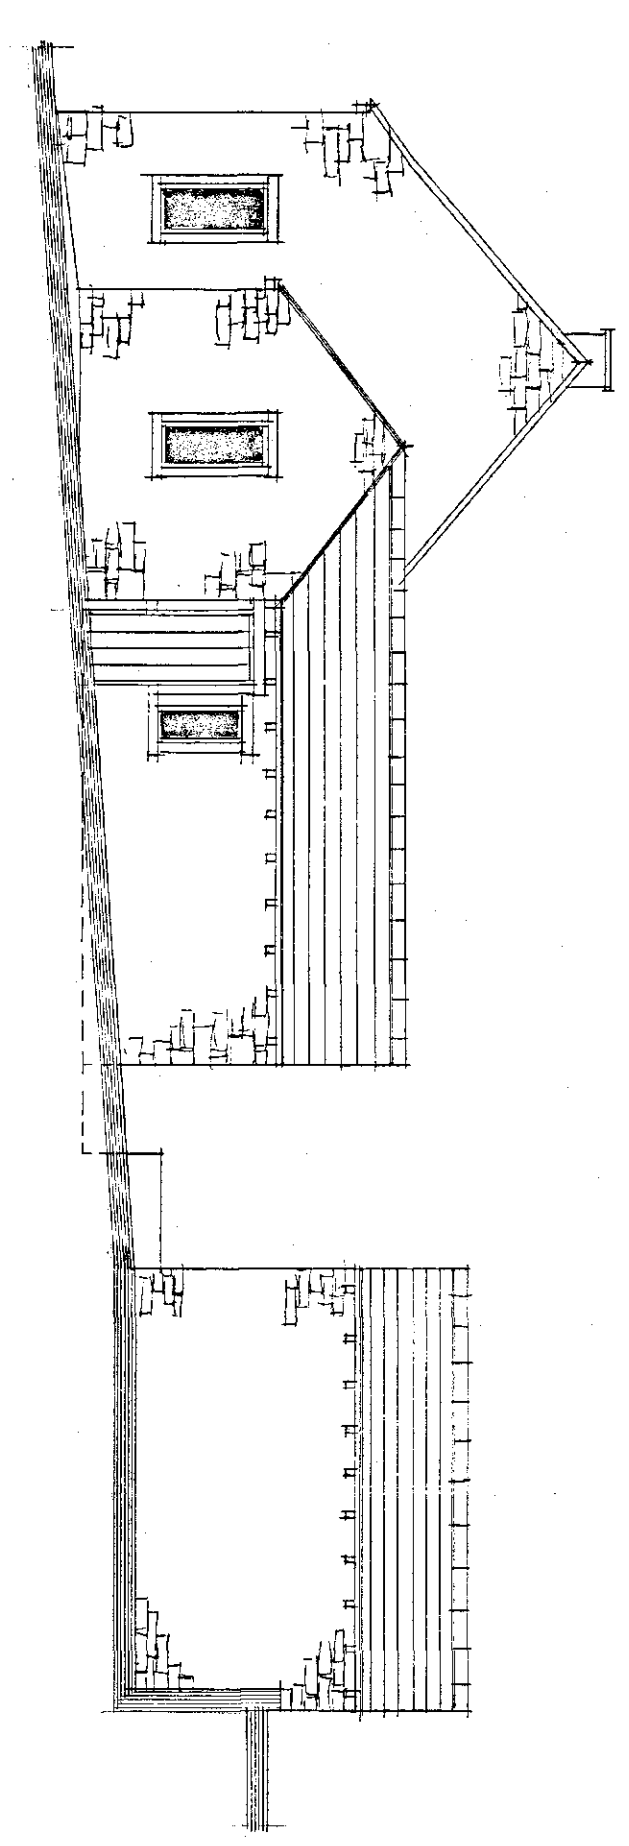


NORTH ELEVATION

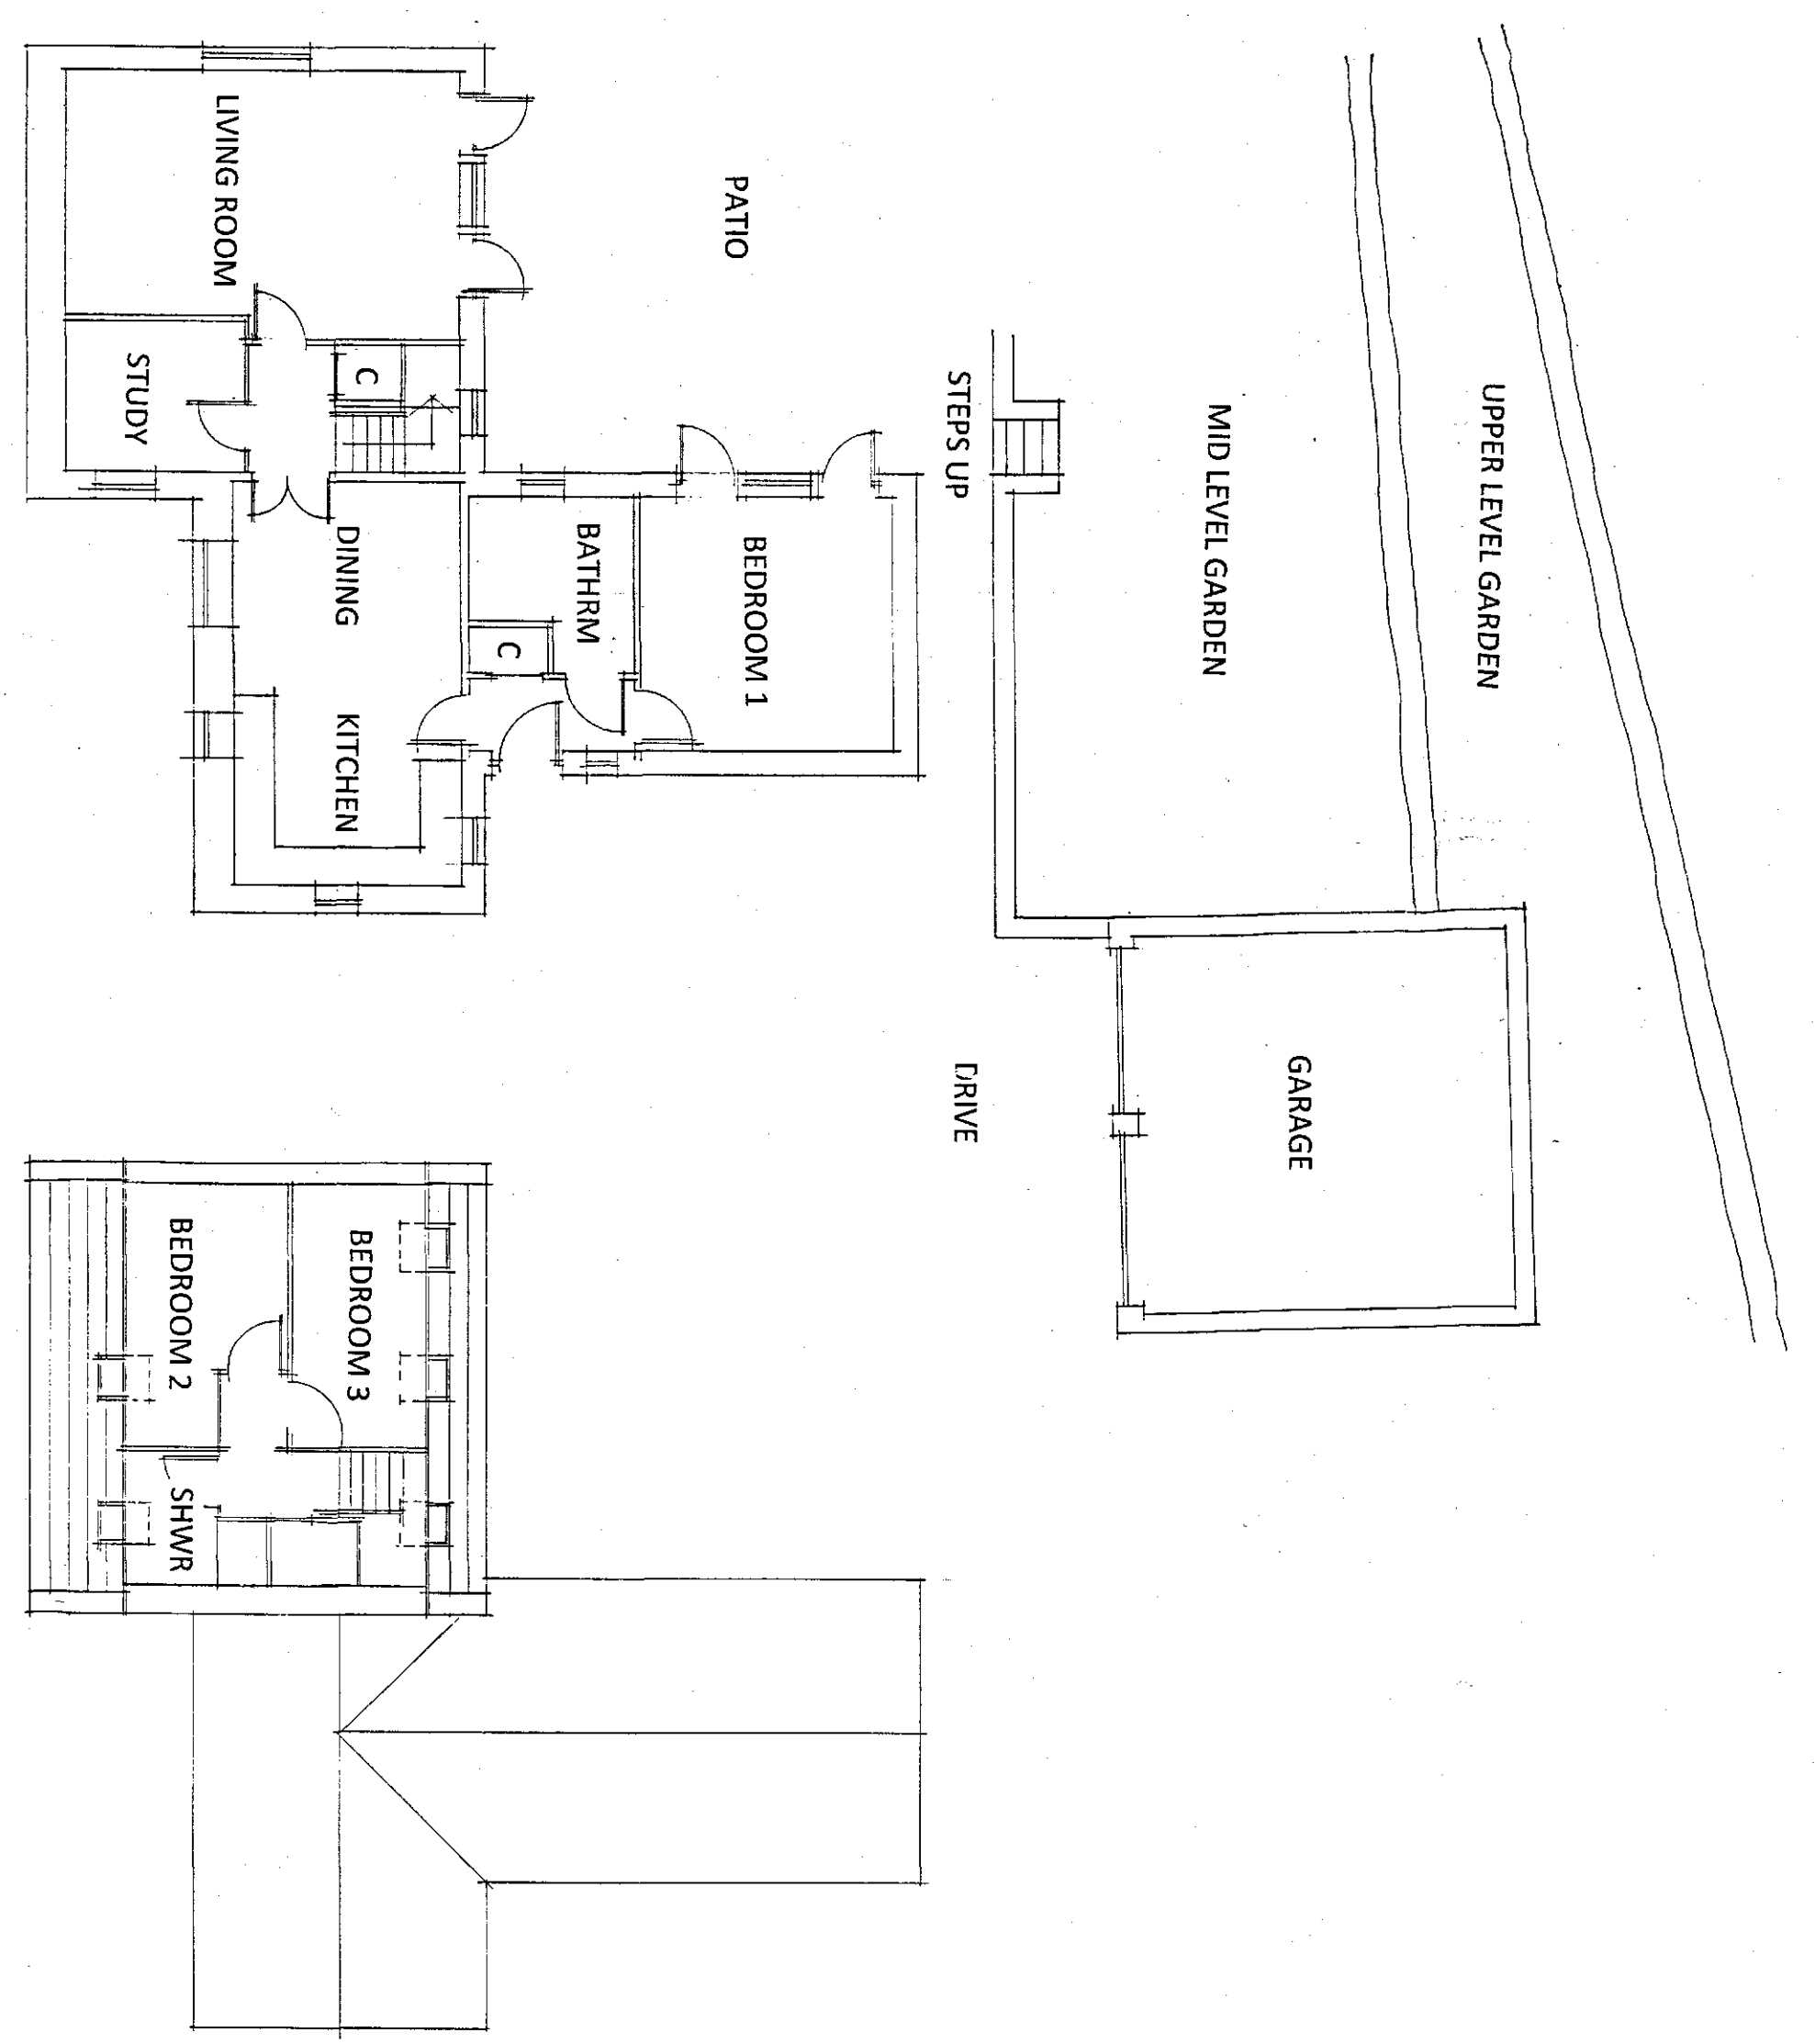

GROUND FLOOR LAYOUT

FIRST FLOOR LAYOUT

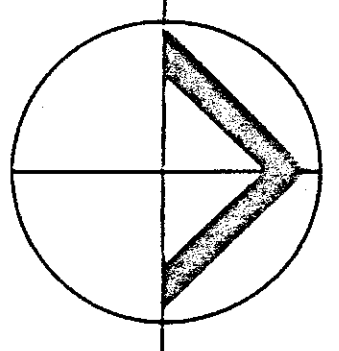

northern design
partnership
chartered
architects

the chapel
millmoor road
m e l l i h a m
huddersfield
h99 5ju
tel: 01484 854648
fax: 01484 854646

CLIENT
T. ORR AND A. DAVIES

PROJECT
PROPOSED SINGLE STOREY EXTENSION
1 ROYD MOOR HALL FARM
ROYD MOOR ROAD
THURLESTONE, S36 7RD

DRAWING TITLE
PLANS AND ELEVATIONS
AS EXISTING

Rev	Notes	Date	Drawn

SCALE 1:100

PROJECT No 1878 DRAWING No 01

Rev PB