




FRONT ELEVATION

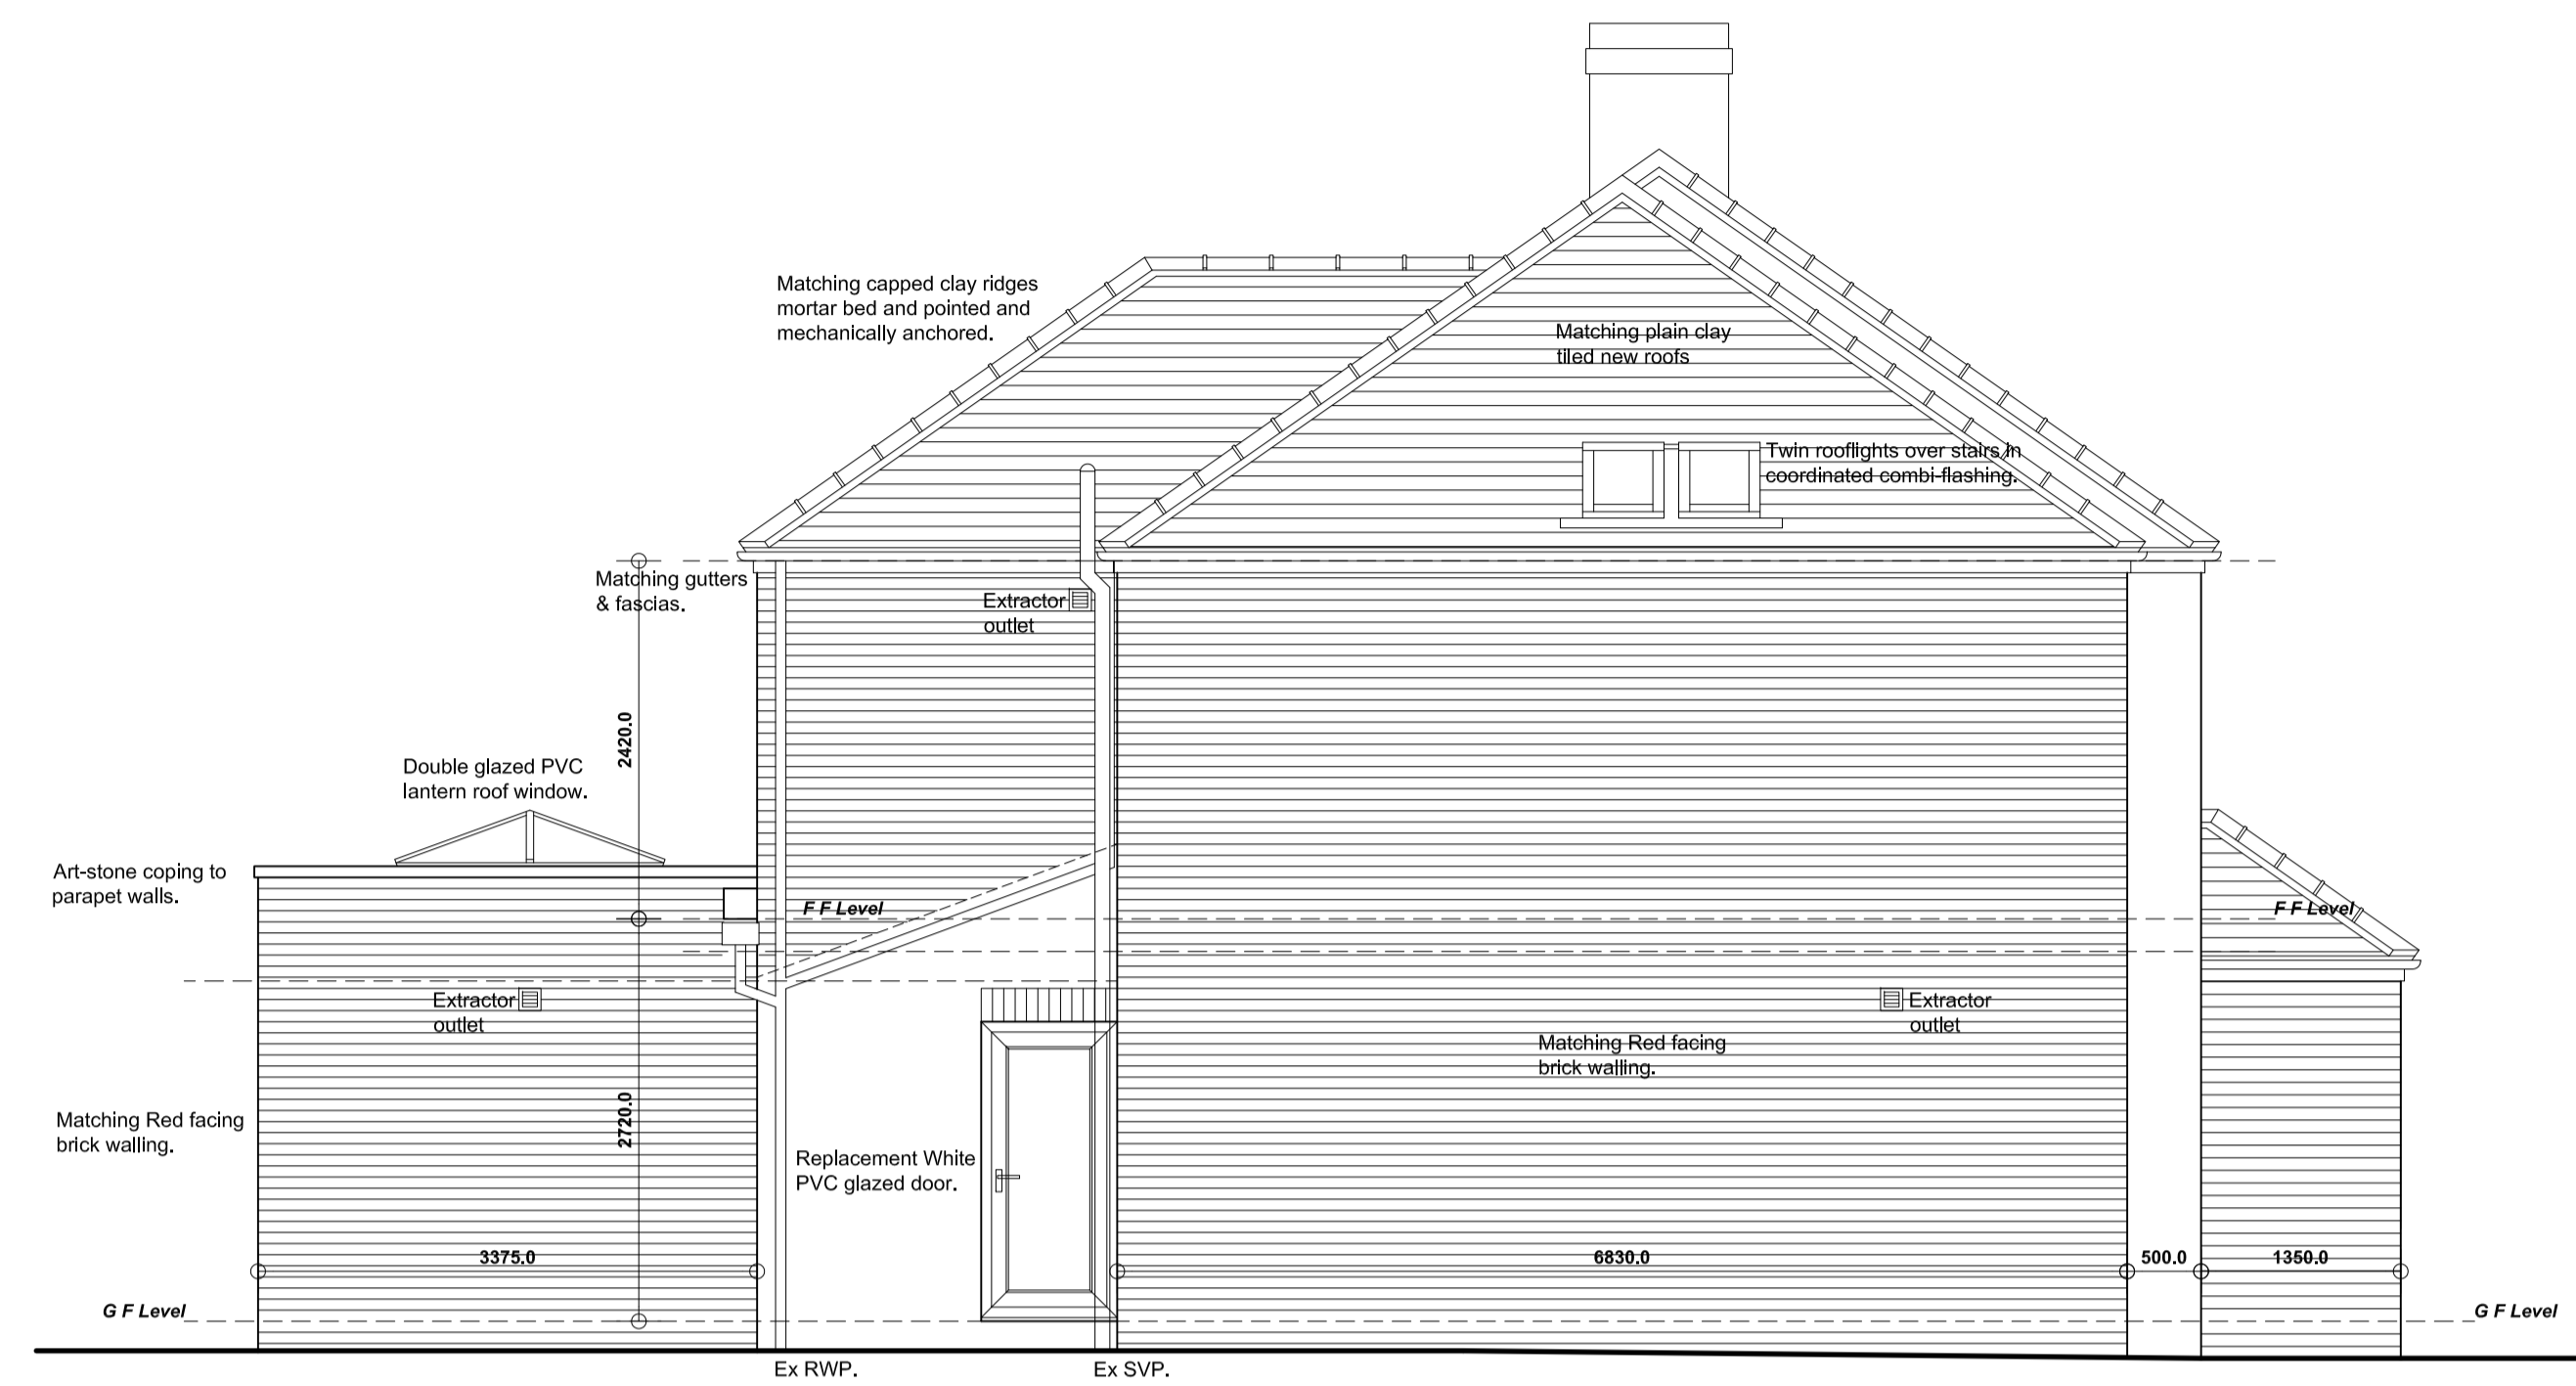

SIDE ELEVATION L

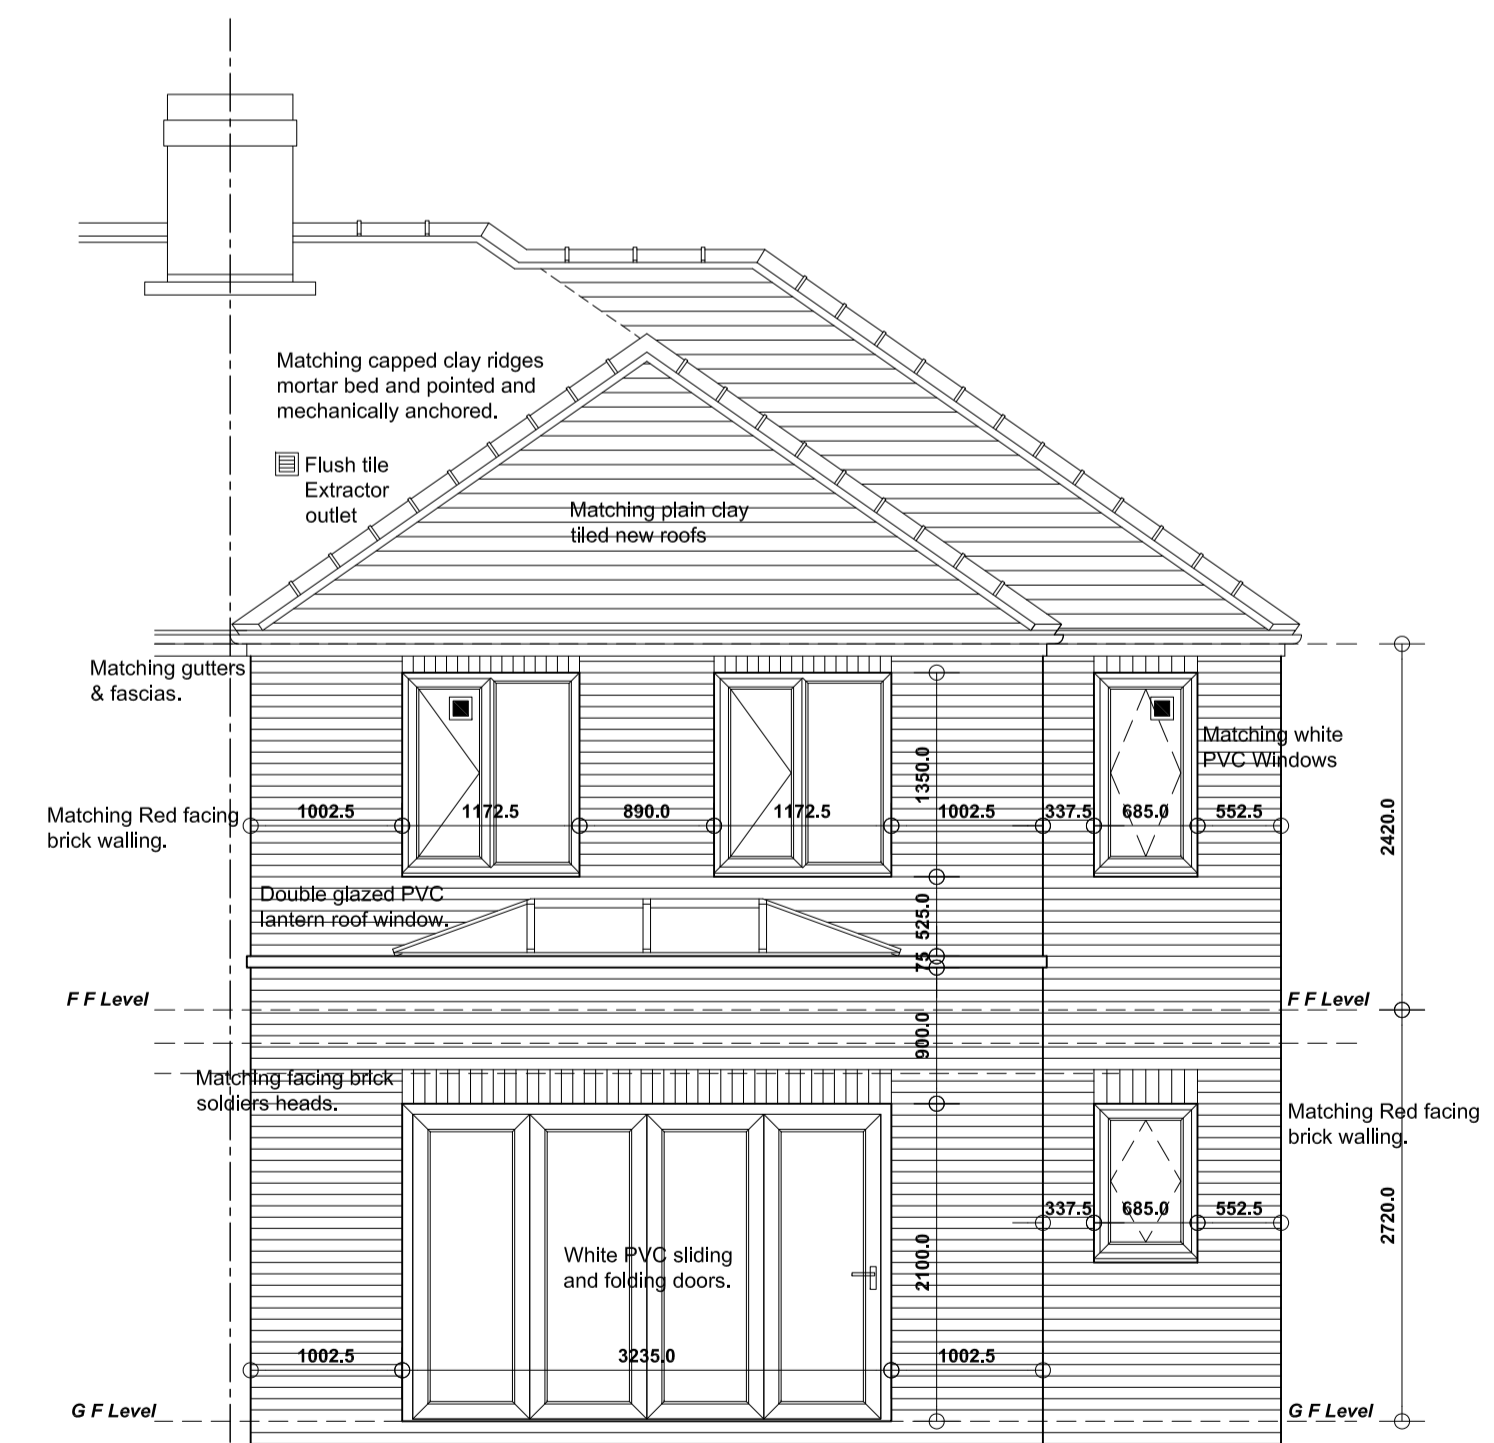

REAR ELEVATION

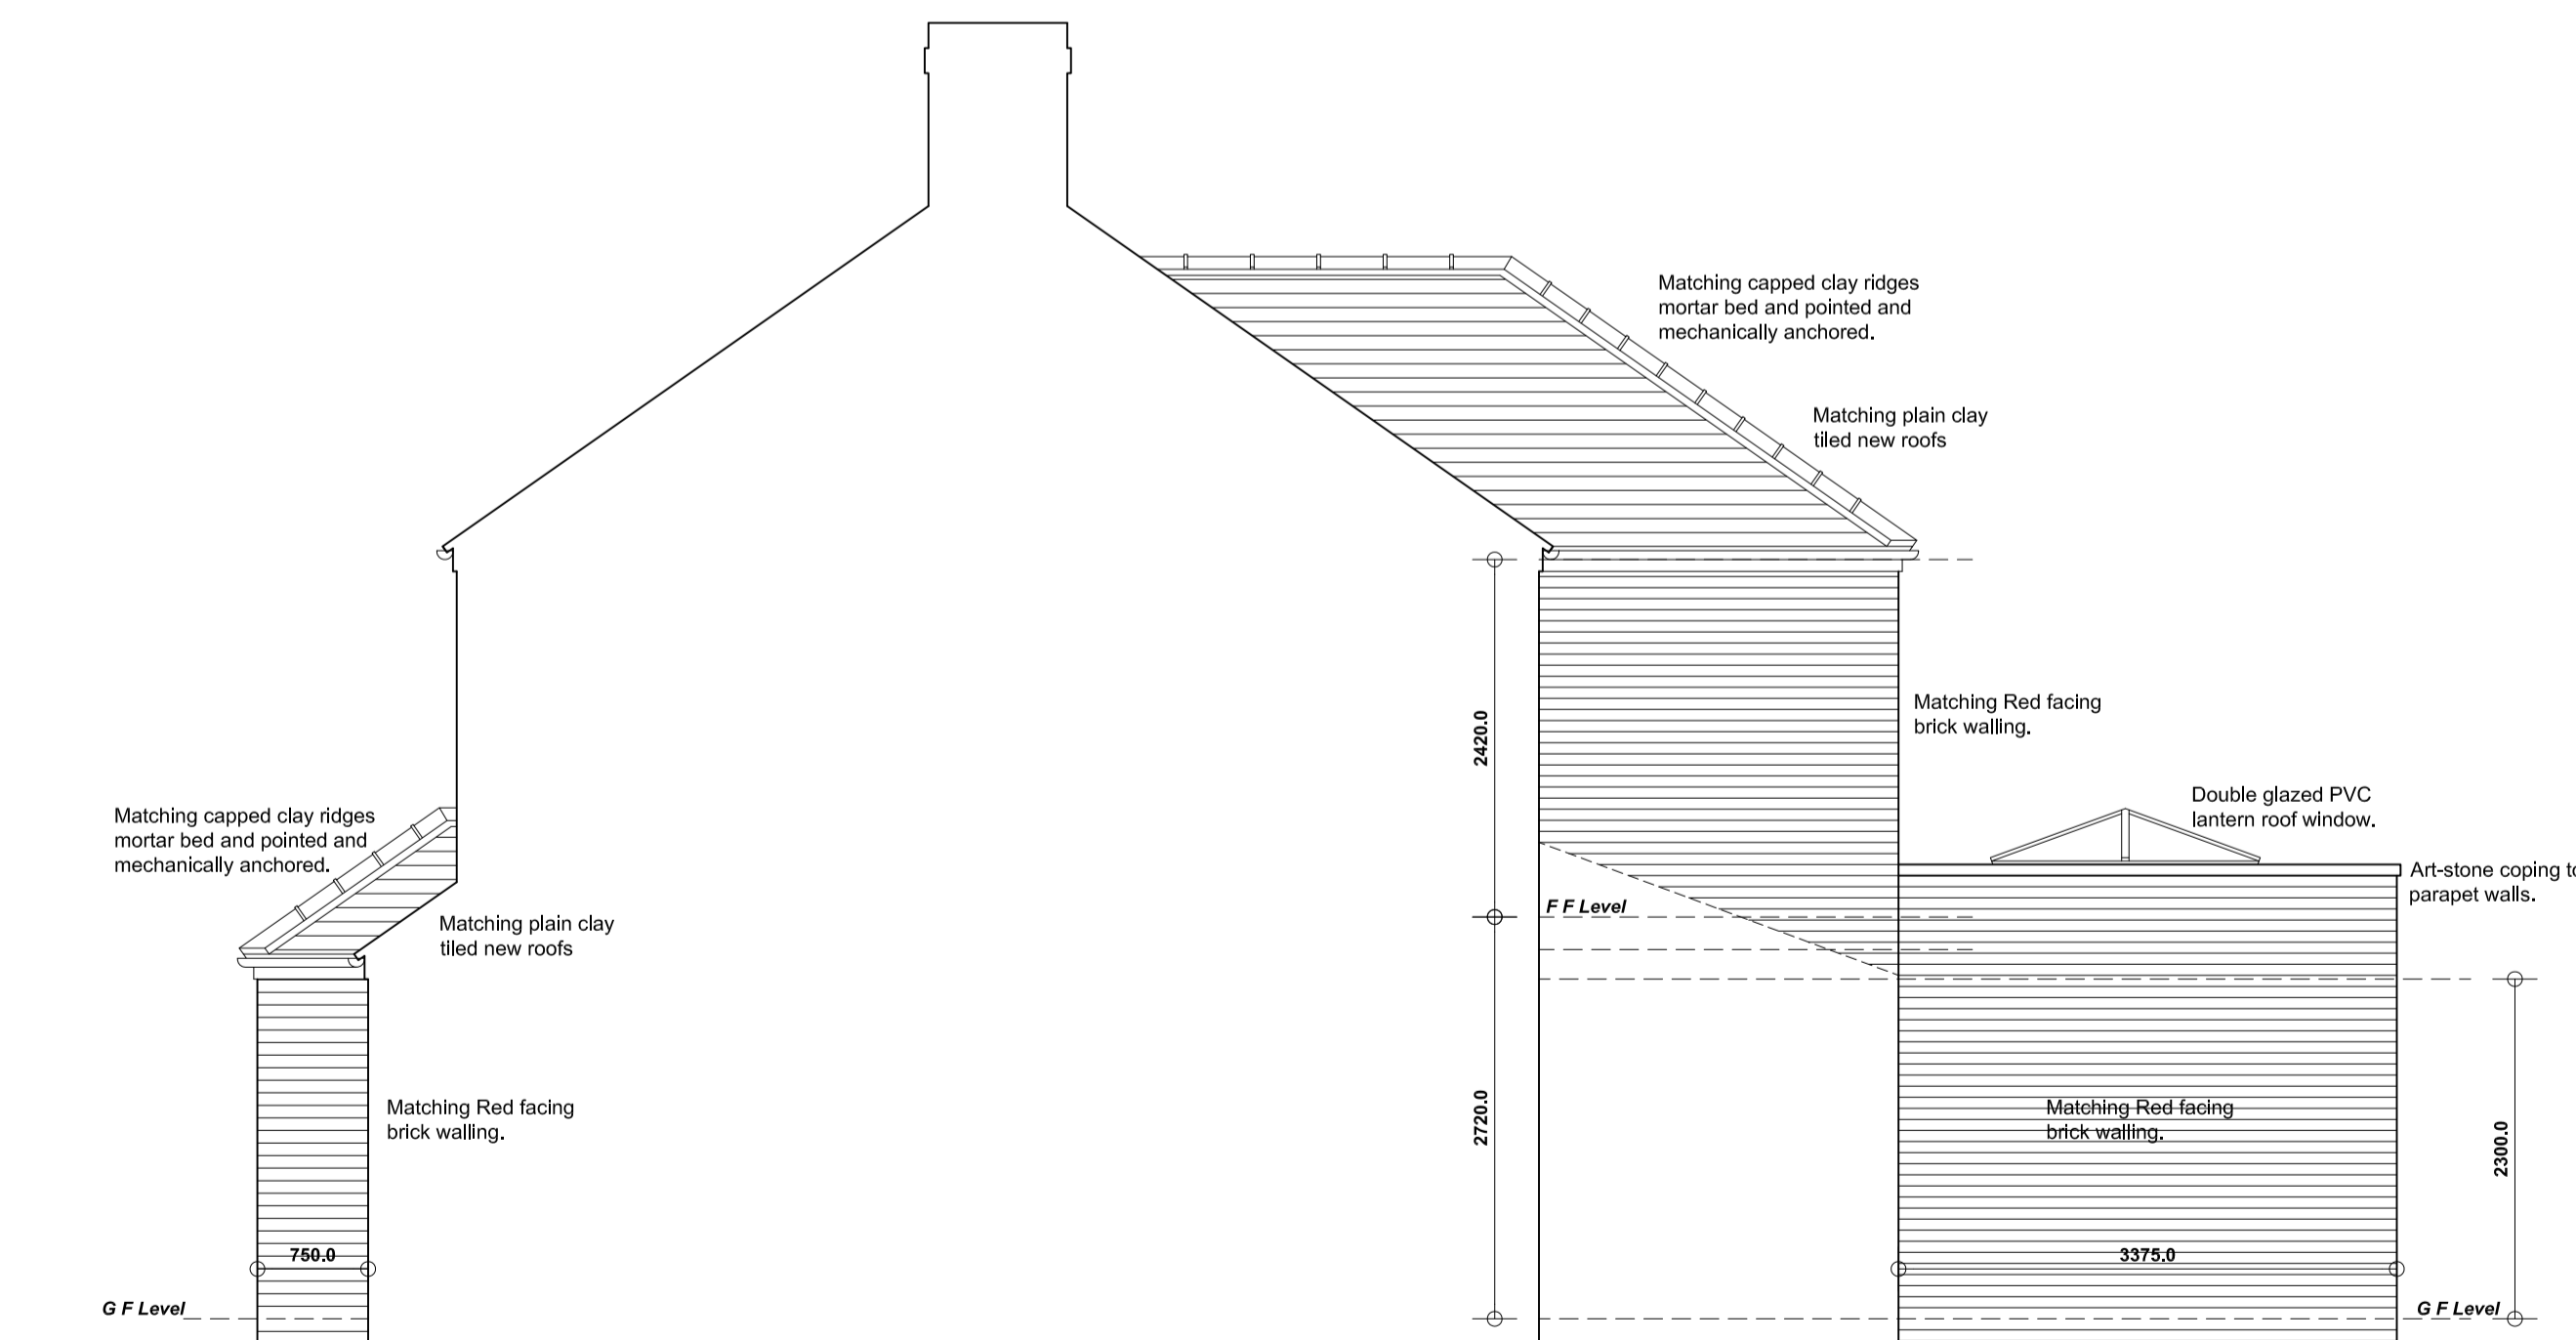

SIDE ELEVATION R

Revision	Date	Description

**PROPOSED EXTENSIONS & ALTERATIONS,
10 LEDBURY ROAD, SMITHIES,
BARNLEY, S71 1XE.**

**DETAILED PROPOSALS 2
Elevations.**

Mrs K Kaur.



JEA
Building Design Services

JEA Architectural Ltd
23 Windmill Road, Wombwell,
Barnsley, S73 8PW.
Tel: 01226 754507
Email: jeald@btconnect.com

This drawing and the copyright is the Architectural Company's property and maybe used or reproduced only by agreement. All Dimensions in Millimetres Unless specified otherwise and subject to verification on site.

Scale: 1:50 @ A1 Date: OCT 2016

Ref: 201604 Drwg No: 03

0 cm 2 cm 4 cm 6 cm