

Notes:

PLANNING DRAWINGS - THIS DRAWING SHOULD NOT BE USED FOR ANY OTHER PURPOSES THAN THAT SPECIFIED HERE

COPYRIGHT - THIS DRAWING MAY NOT BE REPRODUCED OR MODIFIED IN WHOLE OR PART BY ANY PERSON OR ORGANISATION WITHOUT THE ARCHITECTS CONSENT. ISSUING COPIES TO THIRD PARTIES MAY NOT BE DONE WITHOUT THE ARCHITECTS CONSENT

Revision: A

Revision List:
A - 10.02.25 - extension increased by 0.3m




MATERIALS - PROPOSED
Walls - brick to match with stone headers and cills
Roof - Natural blue grey slate

Project/ Client: 34 New Smithy Dr / Hampshire


Drawing Title: Plan & Elevations - PROPOSED

Drawing Number: 2134/TP/004


Scale at A3: 1:100

 


Date: Feb 22

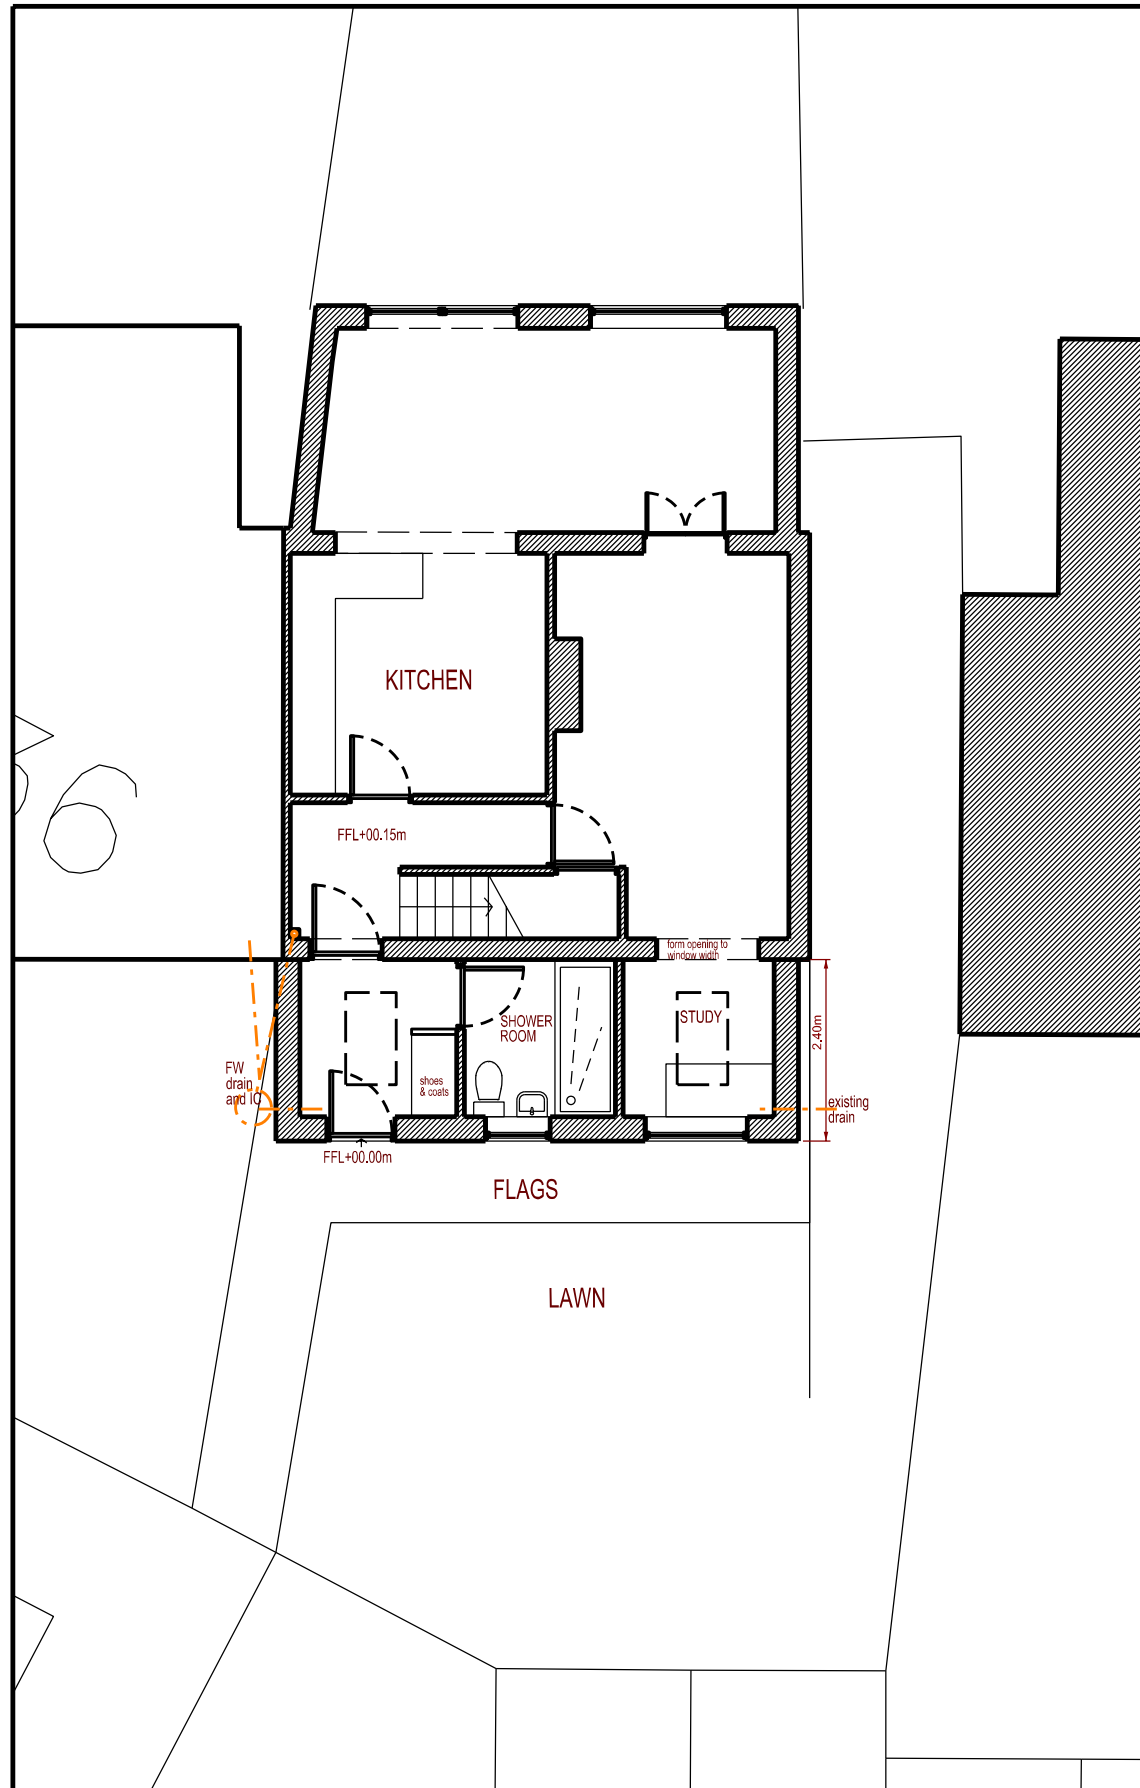


Ground Floor Plan

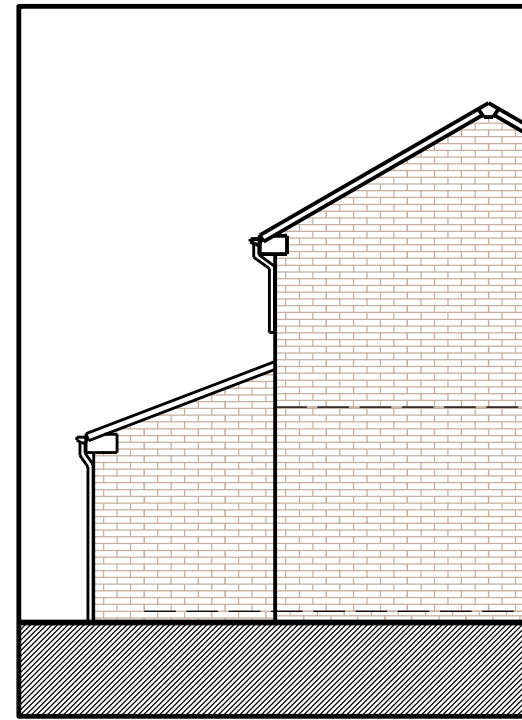

North Elevation

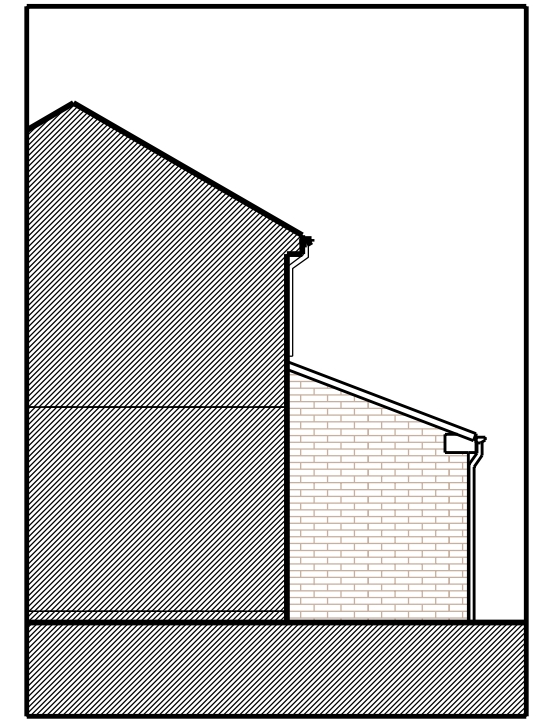

South Elevation

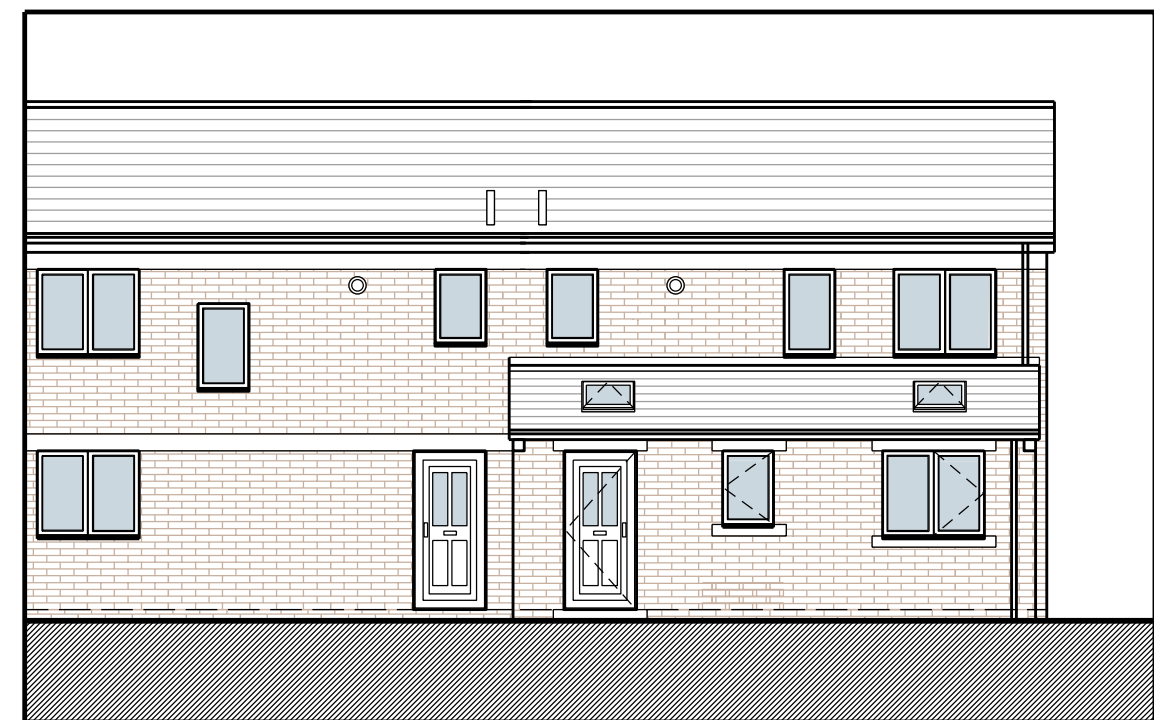

East Elevation