



NOTE: ALL DIMENSIONS SHOWN
ARE PROVISIONAL DIMENSIONS
ONLY & SHOULD NOT BE READ AS
EXACT MEASUREMENTS.
THESE MAY NEED TO BE ALTERED
DUE TO SITE CONSTRAINTS/
INSPECTION
THE DRAWINGS AND DESIGN ARE
THE COPYRIGHT OF YCP LTD &
SHOULD NOT BE RE-PRODUCED
WITHOUT PRIOR PERMISSION

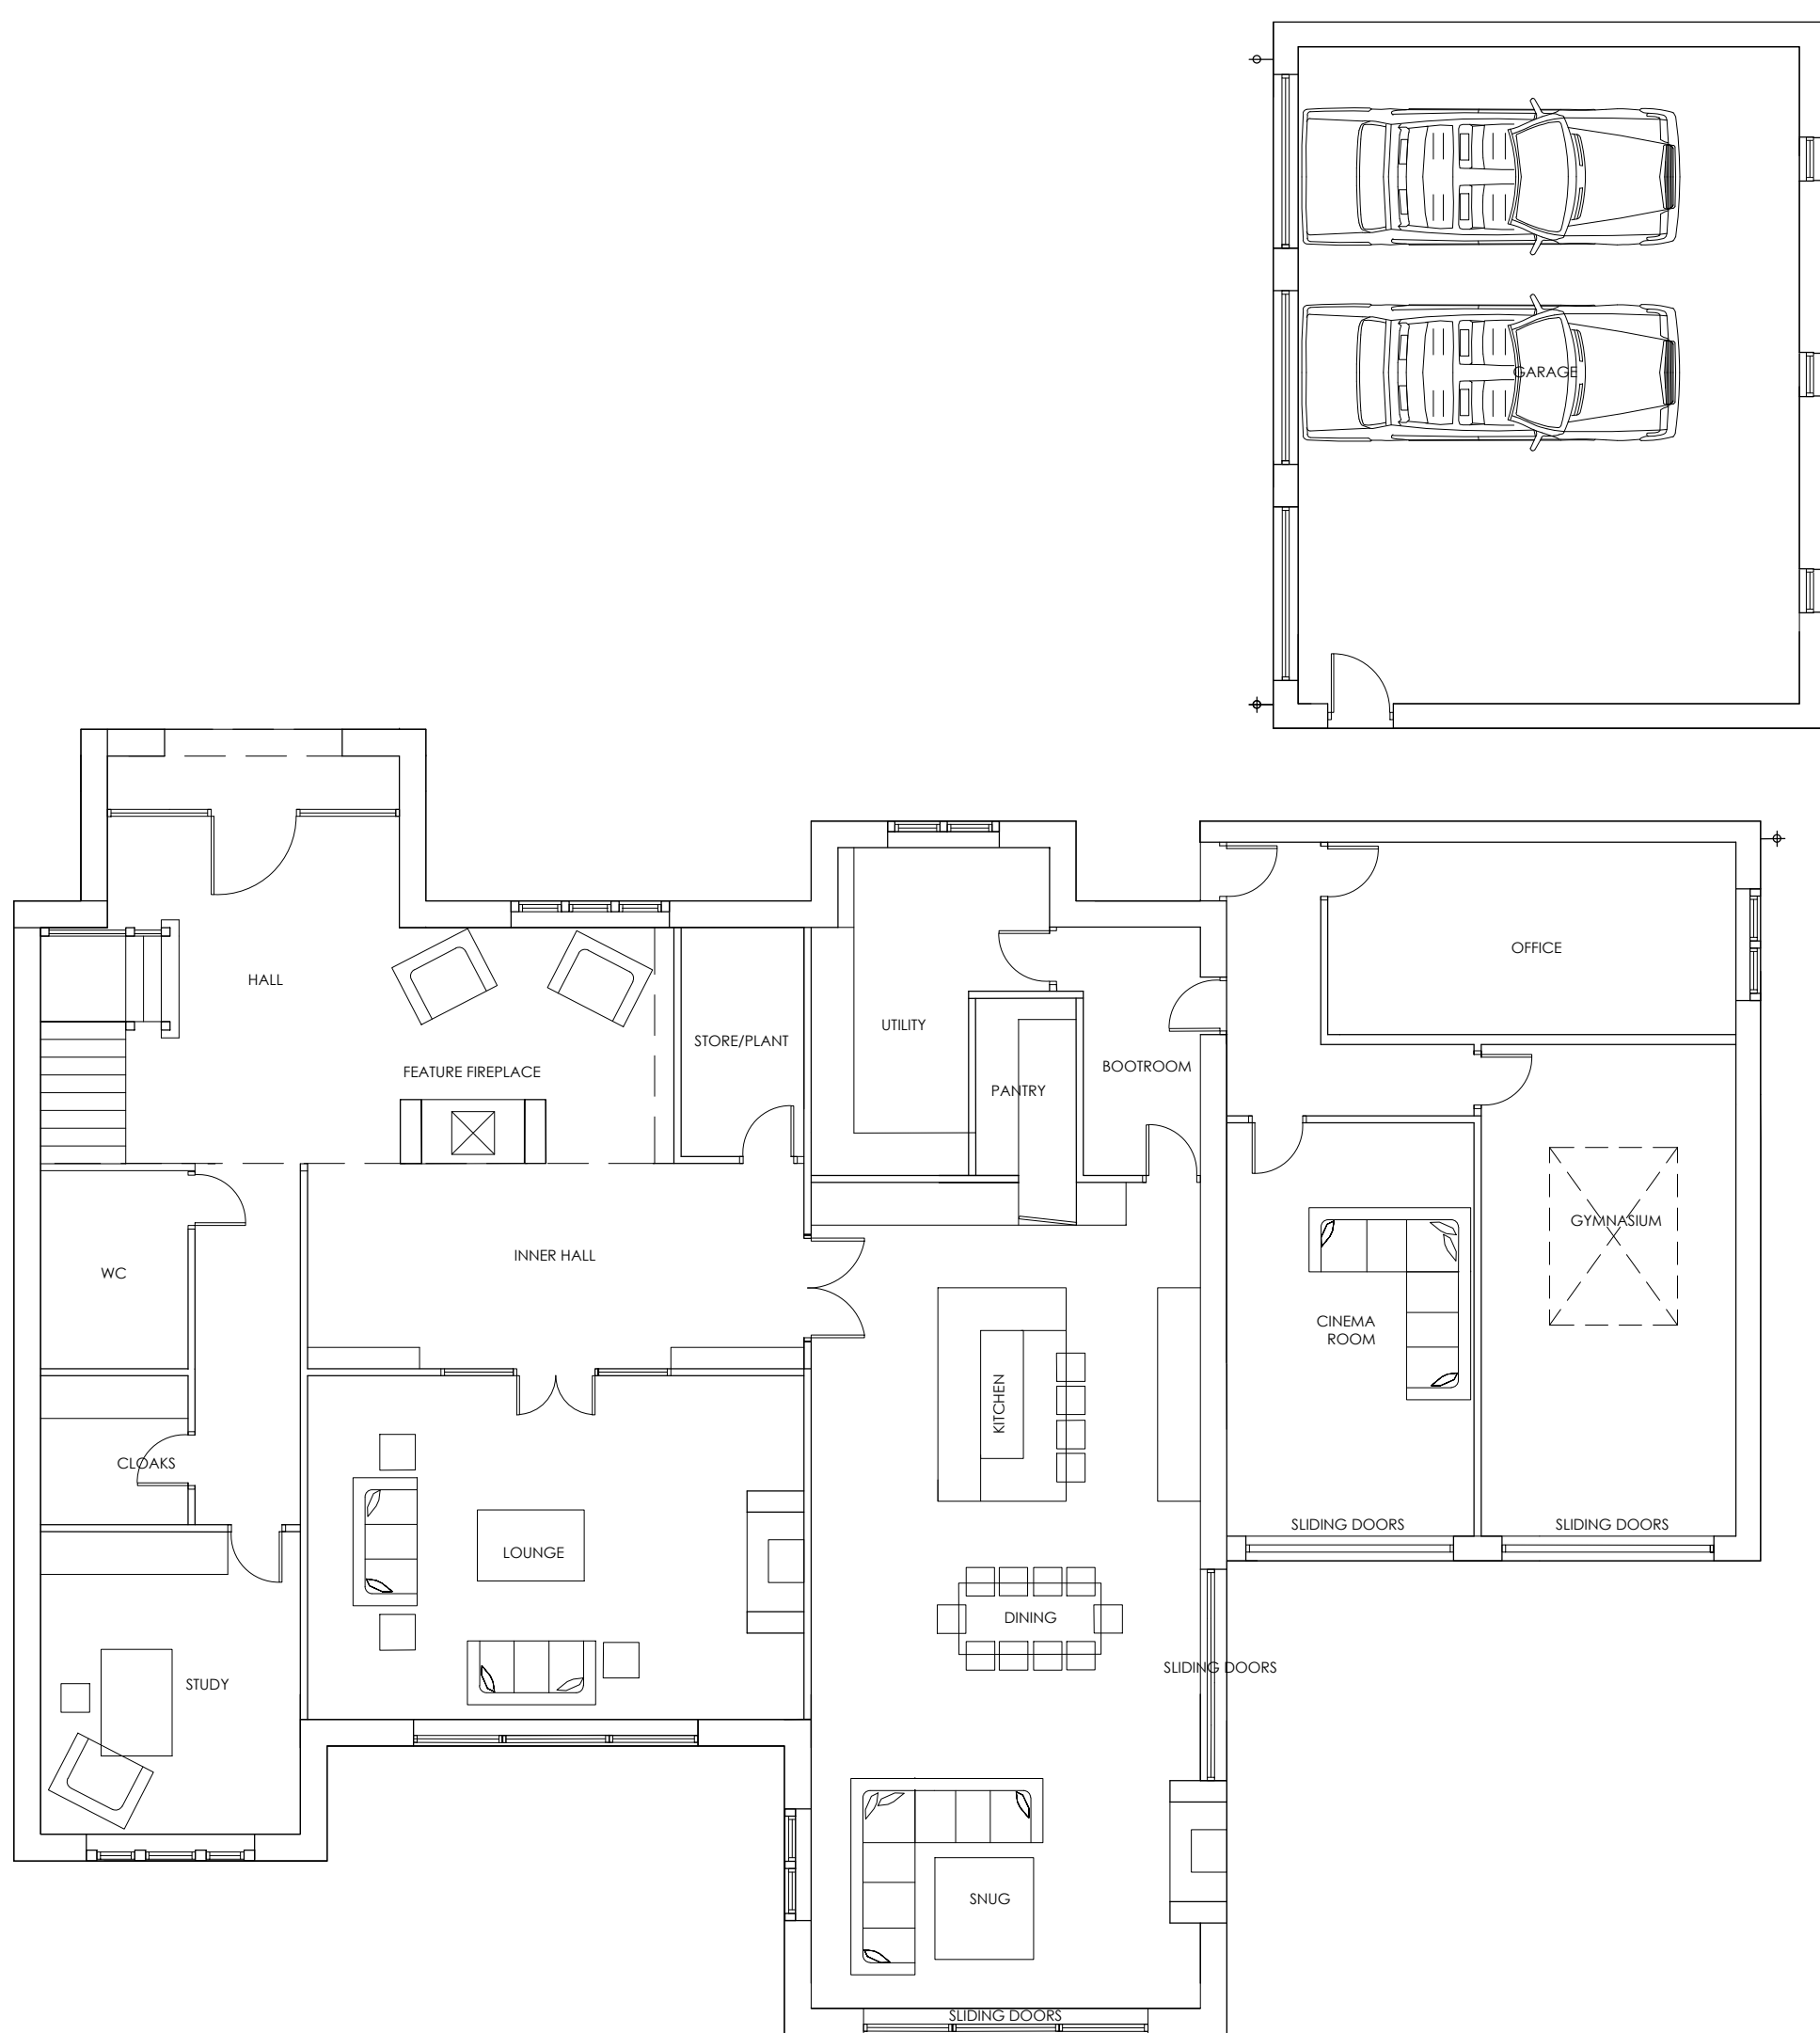

GROUND FLOOR PLAN

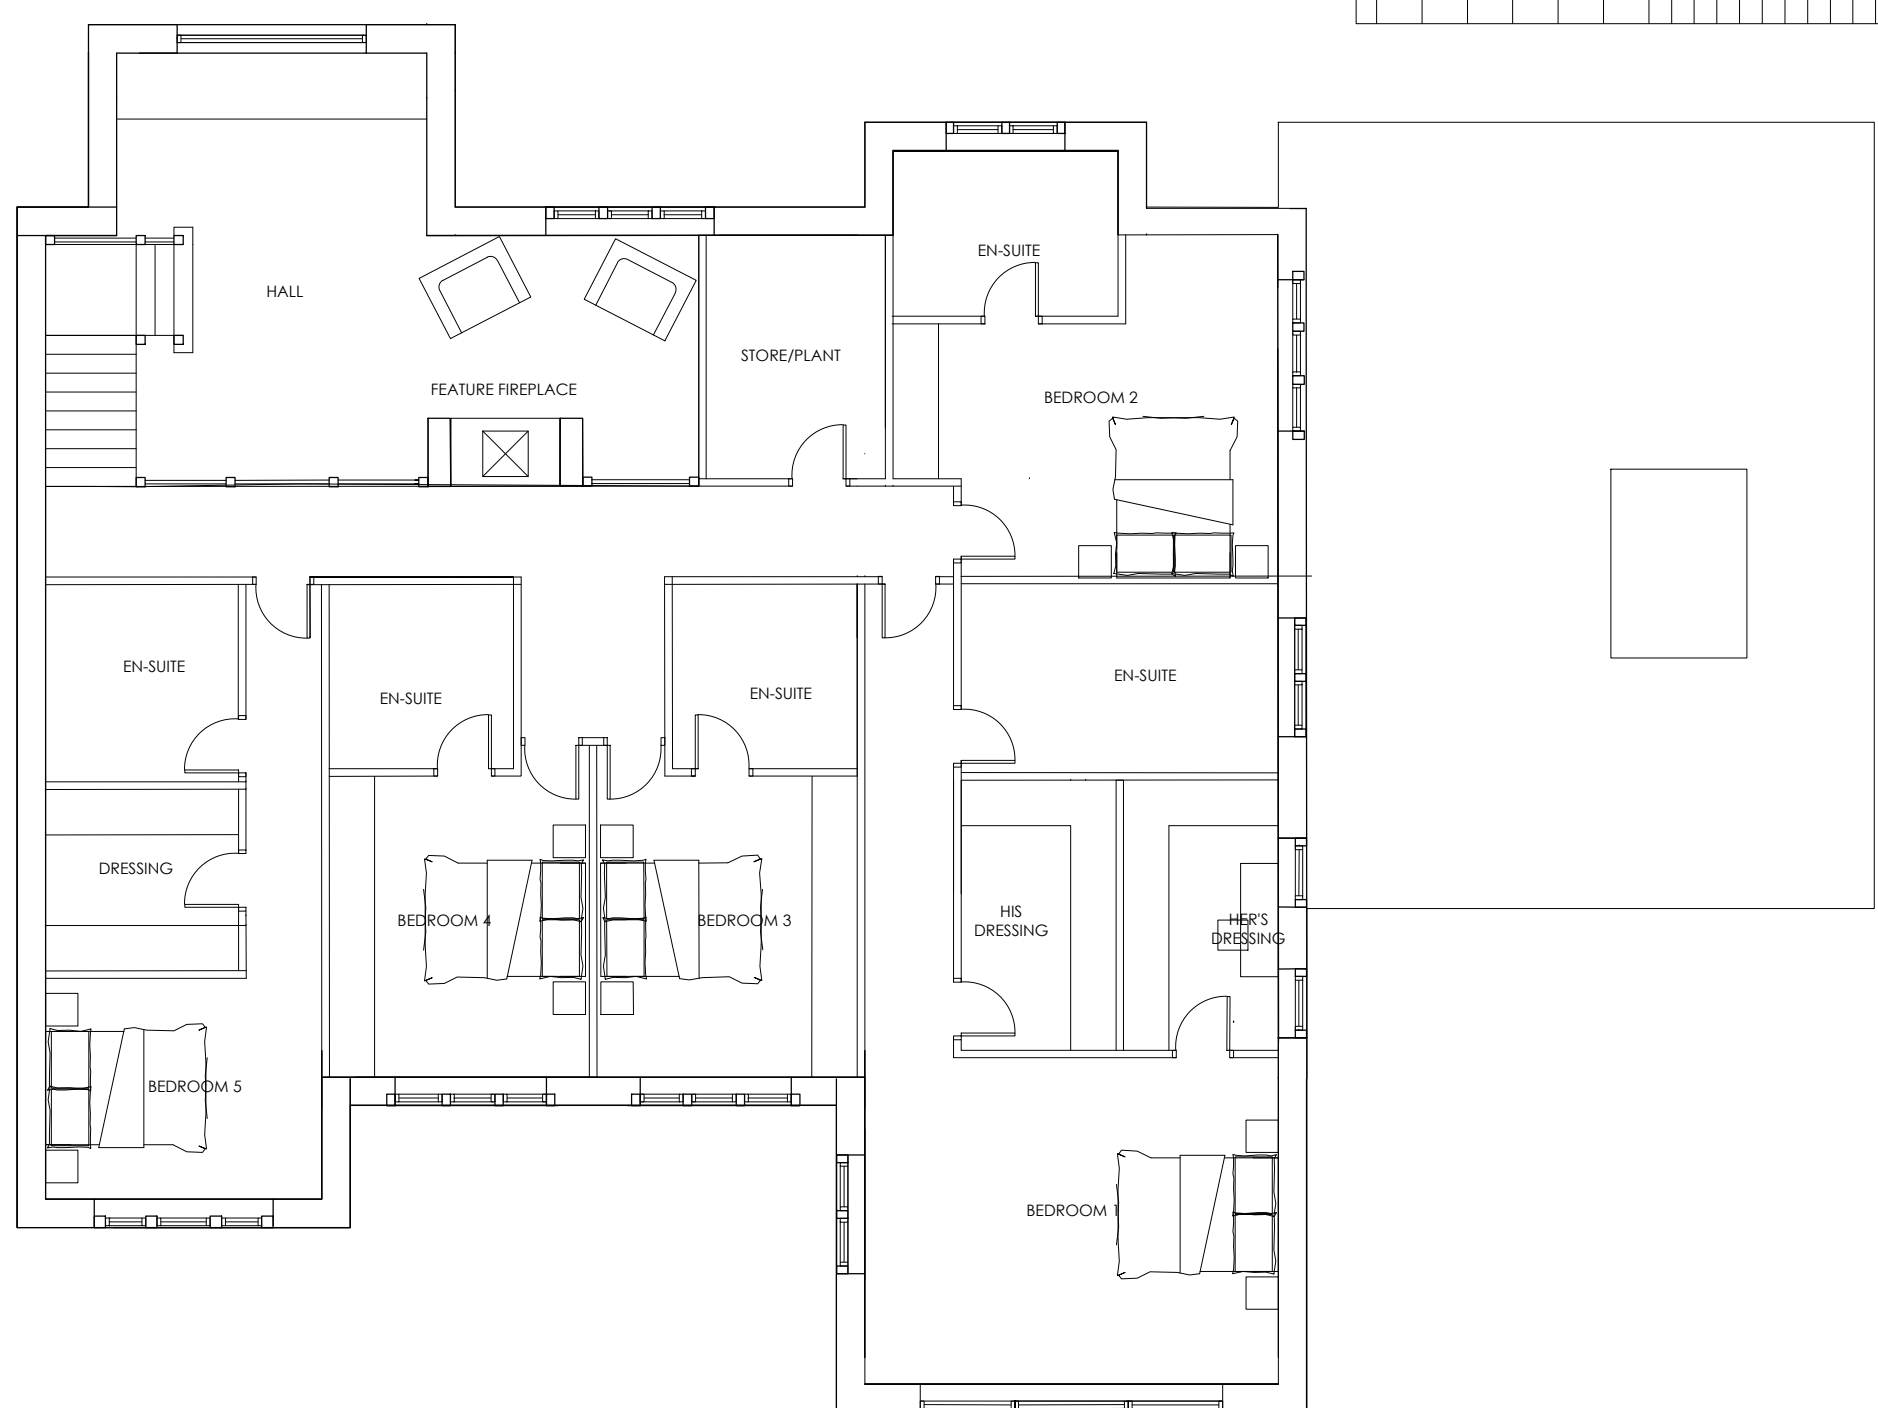

FIRST FLOOR PLAN

DRAWING DESCRIPTION
PLOT 4
PROPOSED FLOOR PLANS

ROYD MOOR FARM, ROYD MOOR
ROAD THURLSTONE

CLIENT

KINGSMAN HOMES

DRAWN BY		SCALE 1:100 @ A1	
DATE	JUNE 2022	DRAWING NO.	REVISION
CHECKED		2036-00-11	F



L'Arche Developments (Yorkshire) Ltd
3 The Studio
The Old Brickworks
IDA GUY
mail@larchedevelopments.co.uk
Company Reg: 8145584 VATReg: 14126255
Cliona Bucken-Hall 07287735466 B. Emma Hanks 077977244