
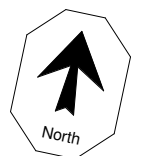
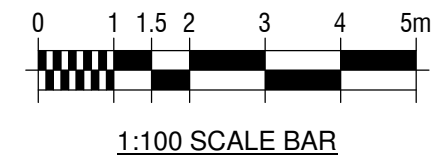
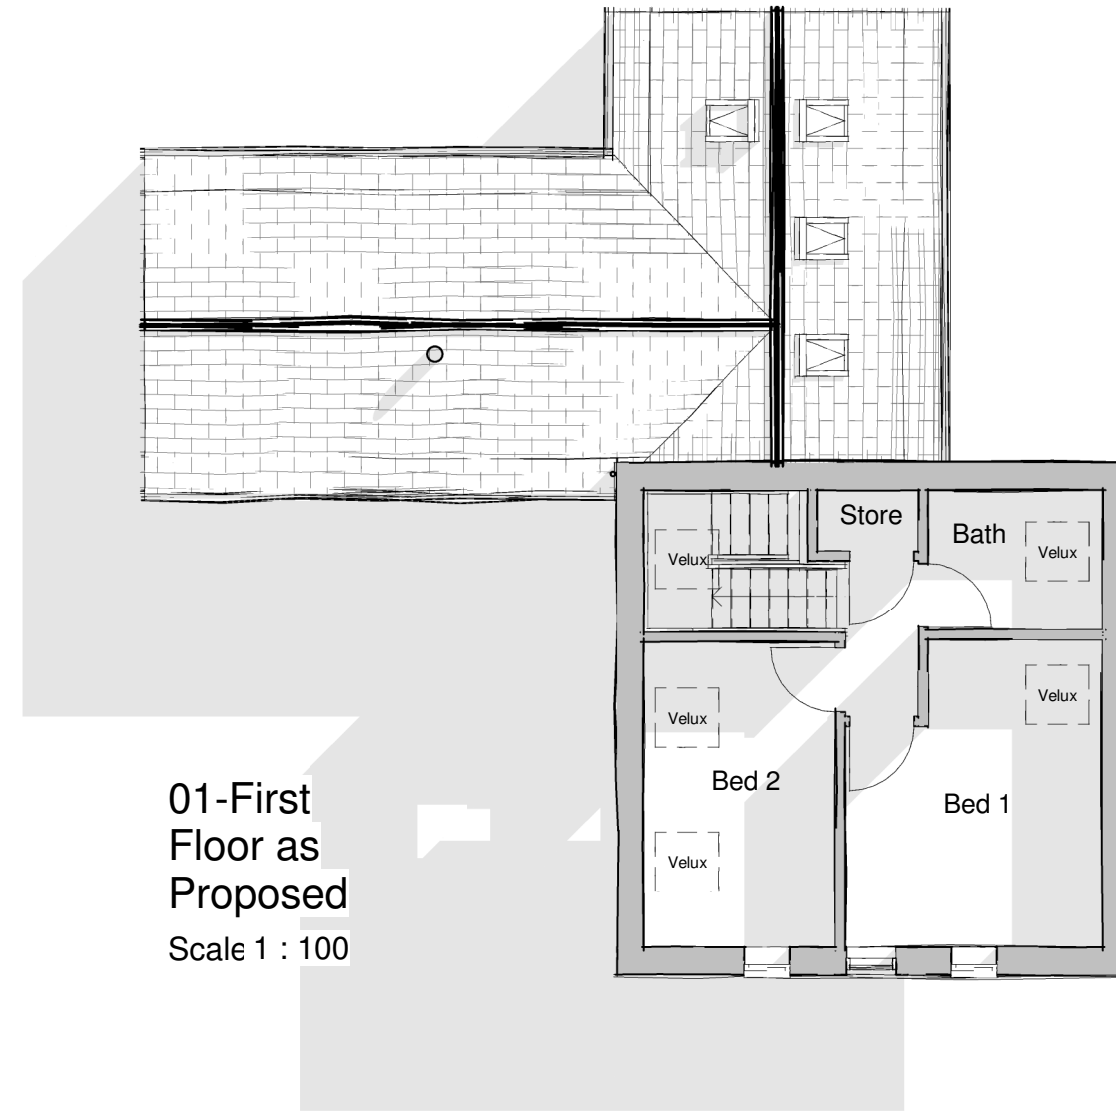


This drawing is the copyright and remains the property of Charrette Architecture Ltd and must not be reproduced in whole or in part without their written permission.  
 Do not scale from this drawing. Refer to printed dimensions only. All dimensions are to be checked by using site measurements and discrepancies reported to the designers.  
 This drawing must be read in conjunction with all other Consultants and Subcontractors drawings, together with any written specifications and relevant contract documents

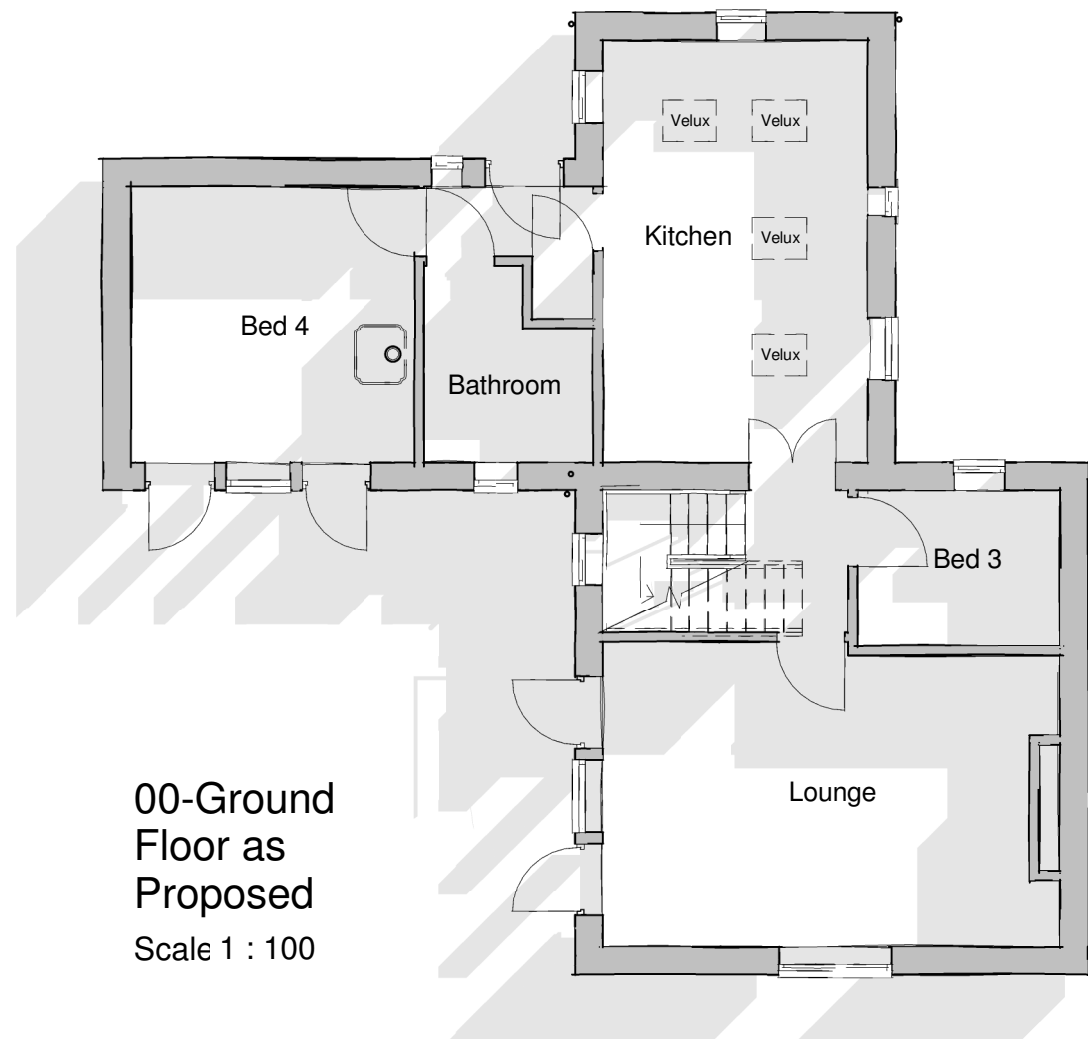

*Charrette Architecture Ltd*

Charrette Architecture Ltd  
 18 Ivy Bank Close, Penistone,  
 South Yorkshire, S36 7GT  
 Tel: 01226 766354  
 Mobile: 07801 816598  
 Email: dale@charrettearchitecture.co.uk  
 Web: www.charrettearchitecture.co.uk

Project 1 Royd Moor Hall Farm S36 7RD		Client Mr T Orr	
Date 29/06/17		Scale 1 : 100	
Sheet Size A3		Drawn DRJ	
Title Proposed Floor Plans		Issue Planning	
Project Ref. 102-17		Drawing No. P04	
Revision A		Revision A	
REV A General revisions		DRJ 15/07/17	
DESCRIPTION		BY DATE	