




FRONT ELEVATION

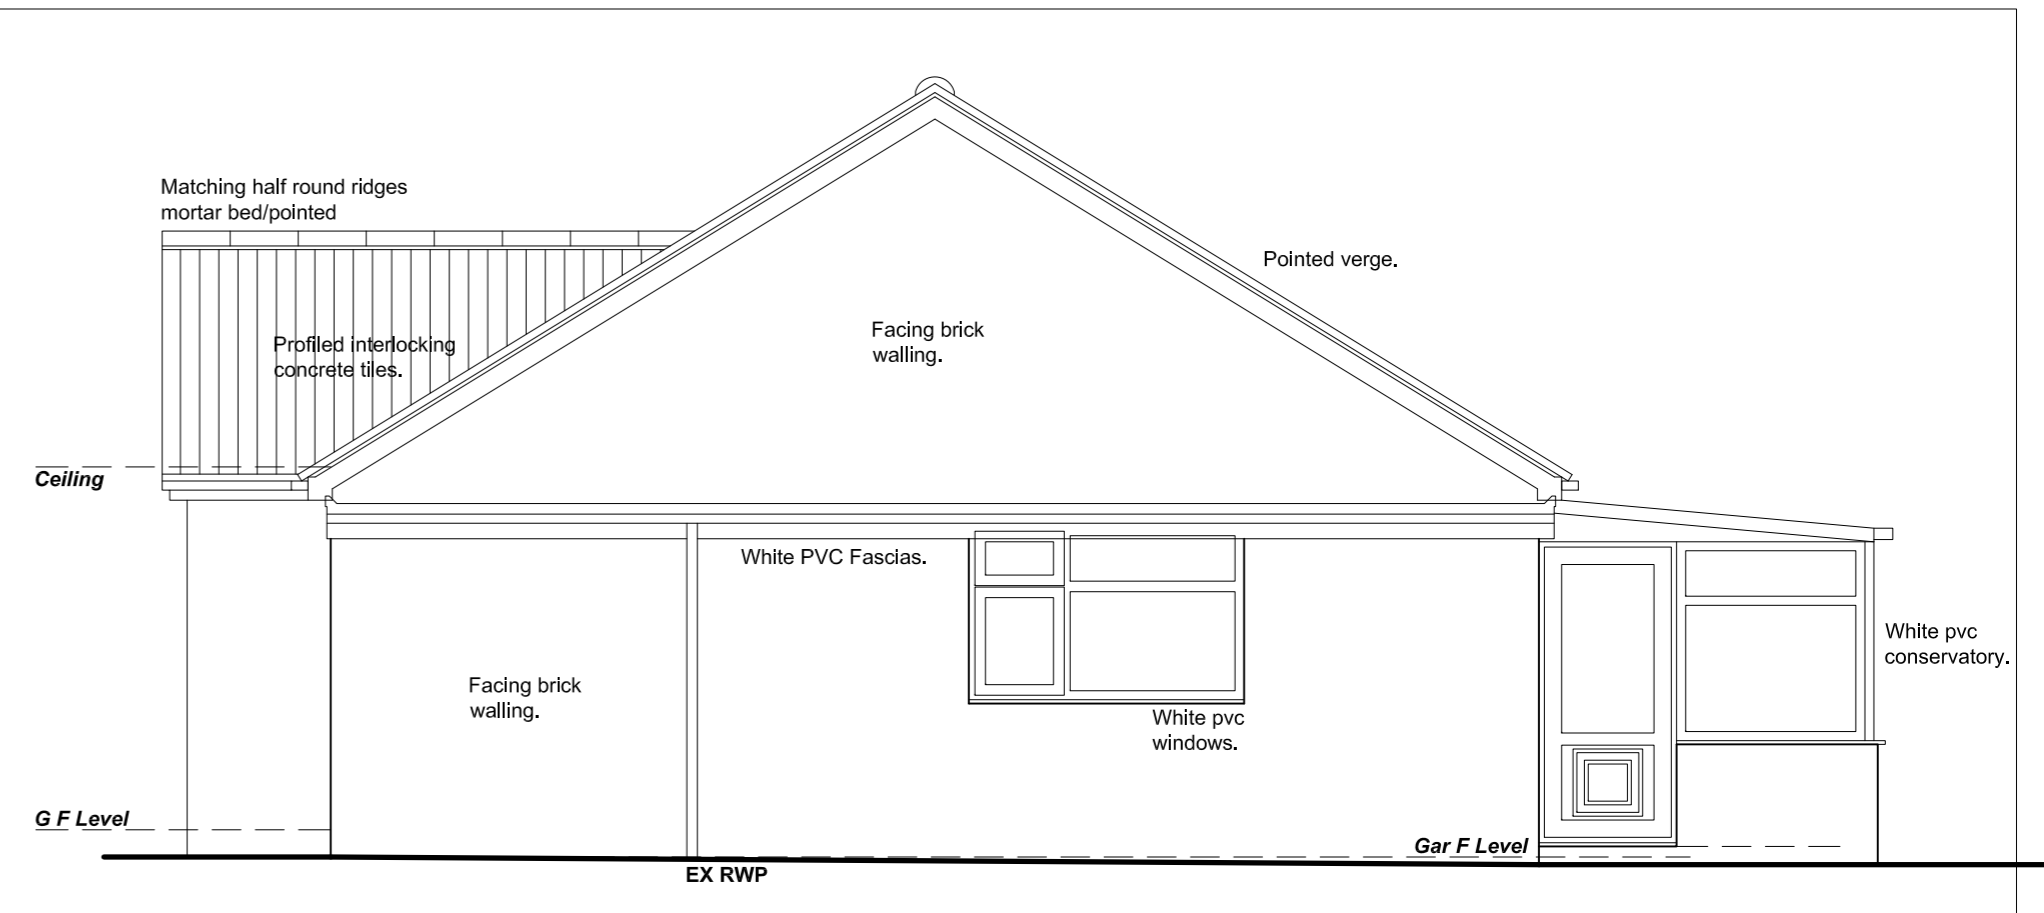

SIDE ELEVATION R

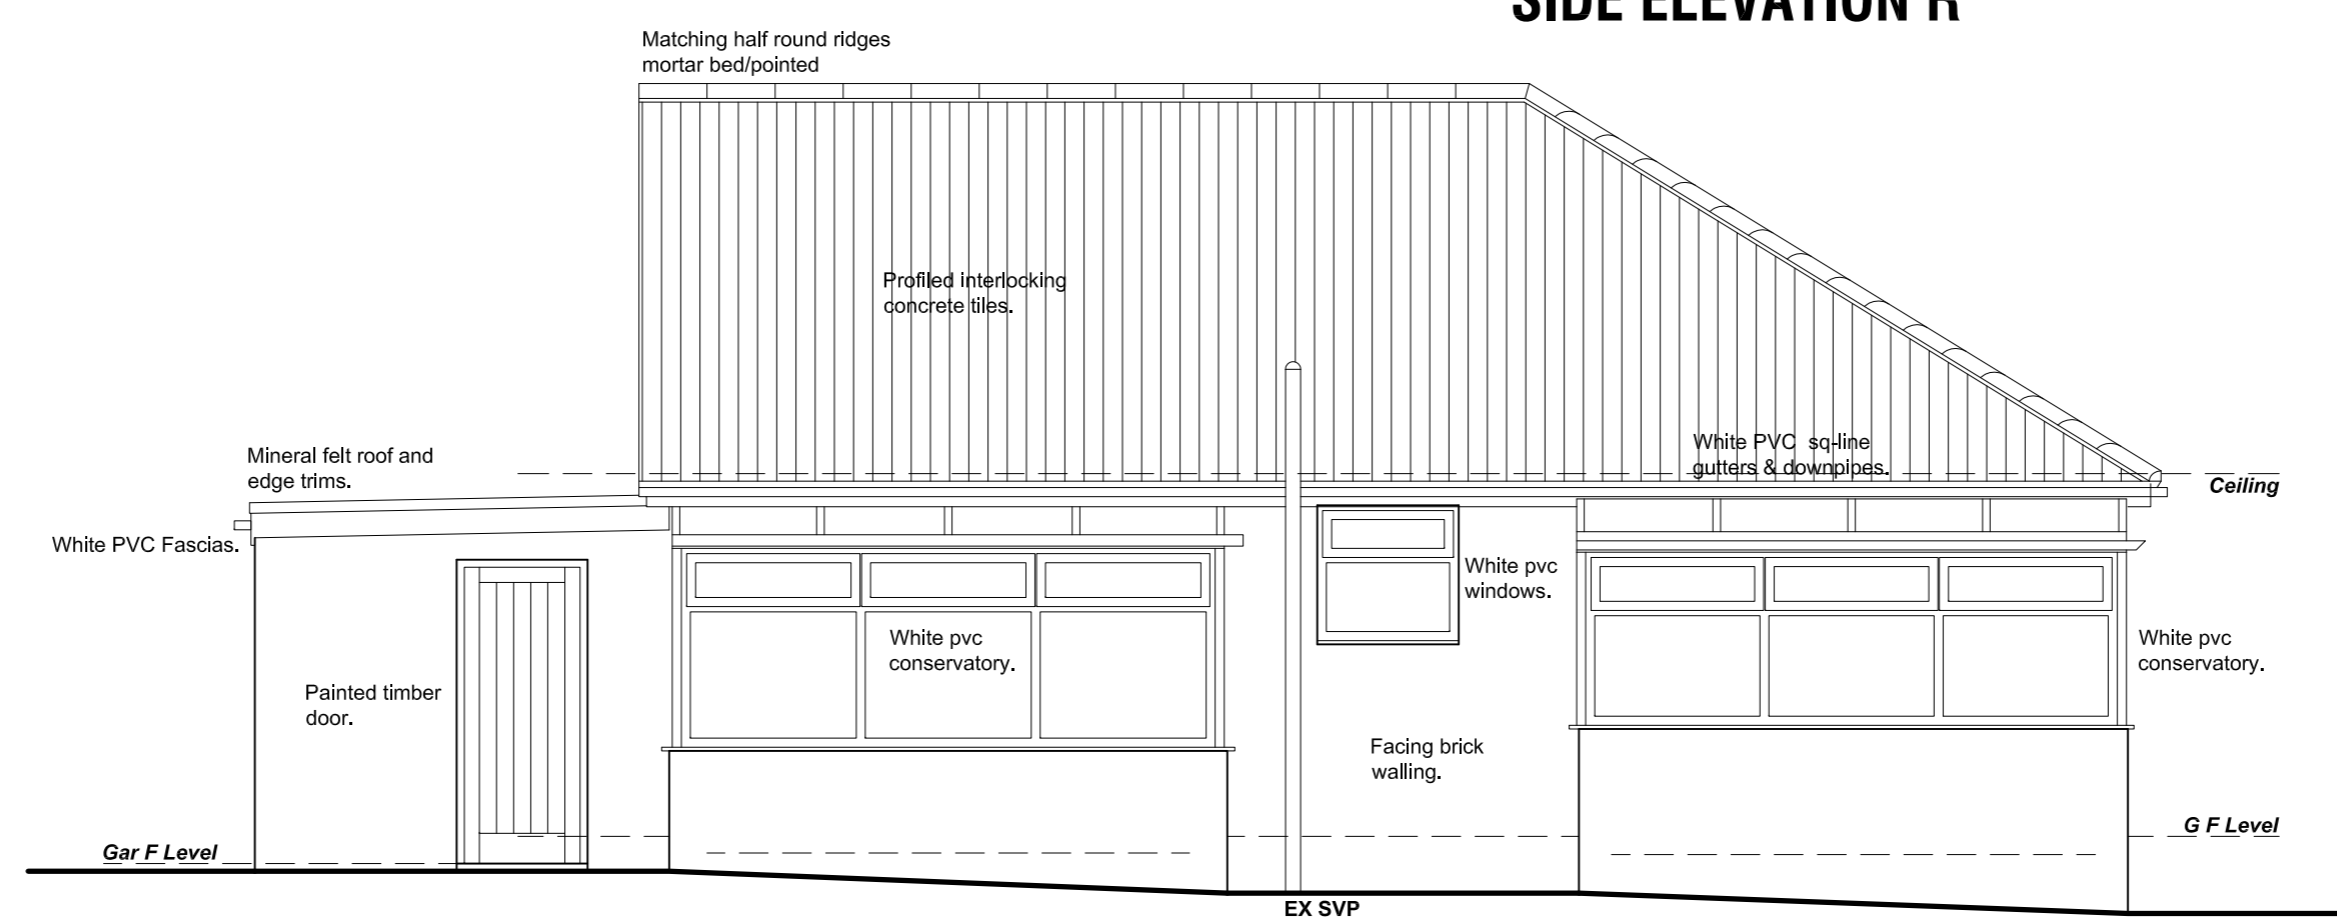

REAR ELEVATION

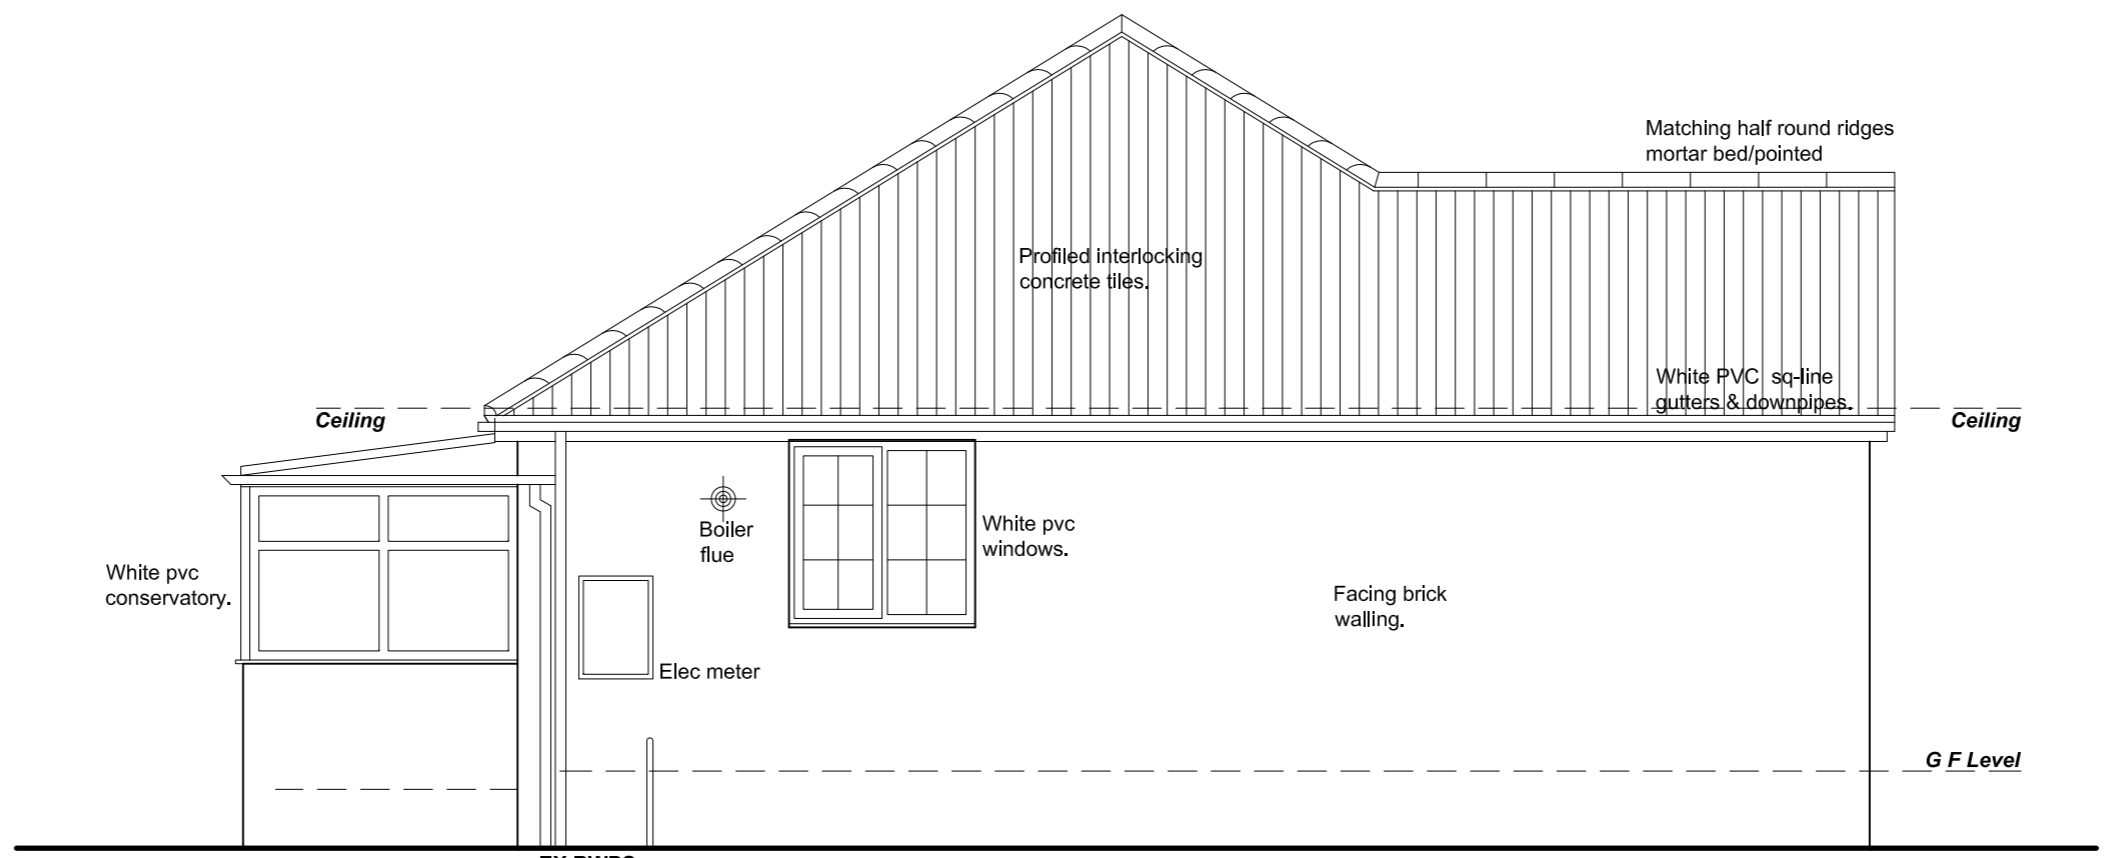

SIDE ELEVATION L

Revision	Date	Description
25 LYNWOOD DRIVE, CARLTON, BARNSELY, S71 3ES.		
SURVEY 2 Elevations		
Mr & Mrs Beedham.		
 JE Architectural Ltd 23 Windmill Road, Wombwell, Barnsley, S73 8PW. Tel: 01226 754507 Email: jealtd@btconnect.com		
<small>This drawing and the copyright is the Architectural Company's property and maybe used or reproduced only by agreement. All Dimensions in Millimetres Unless specified otherwise and subject to verification on site.</small>		
Scale: 1:50 @ A2		Date: OCT 2018
Ref: 201810		Drwg No: 02
0 cm	2 cm	4 cm