
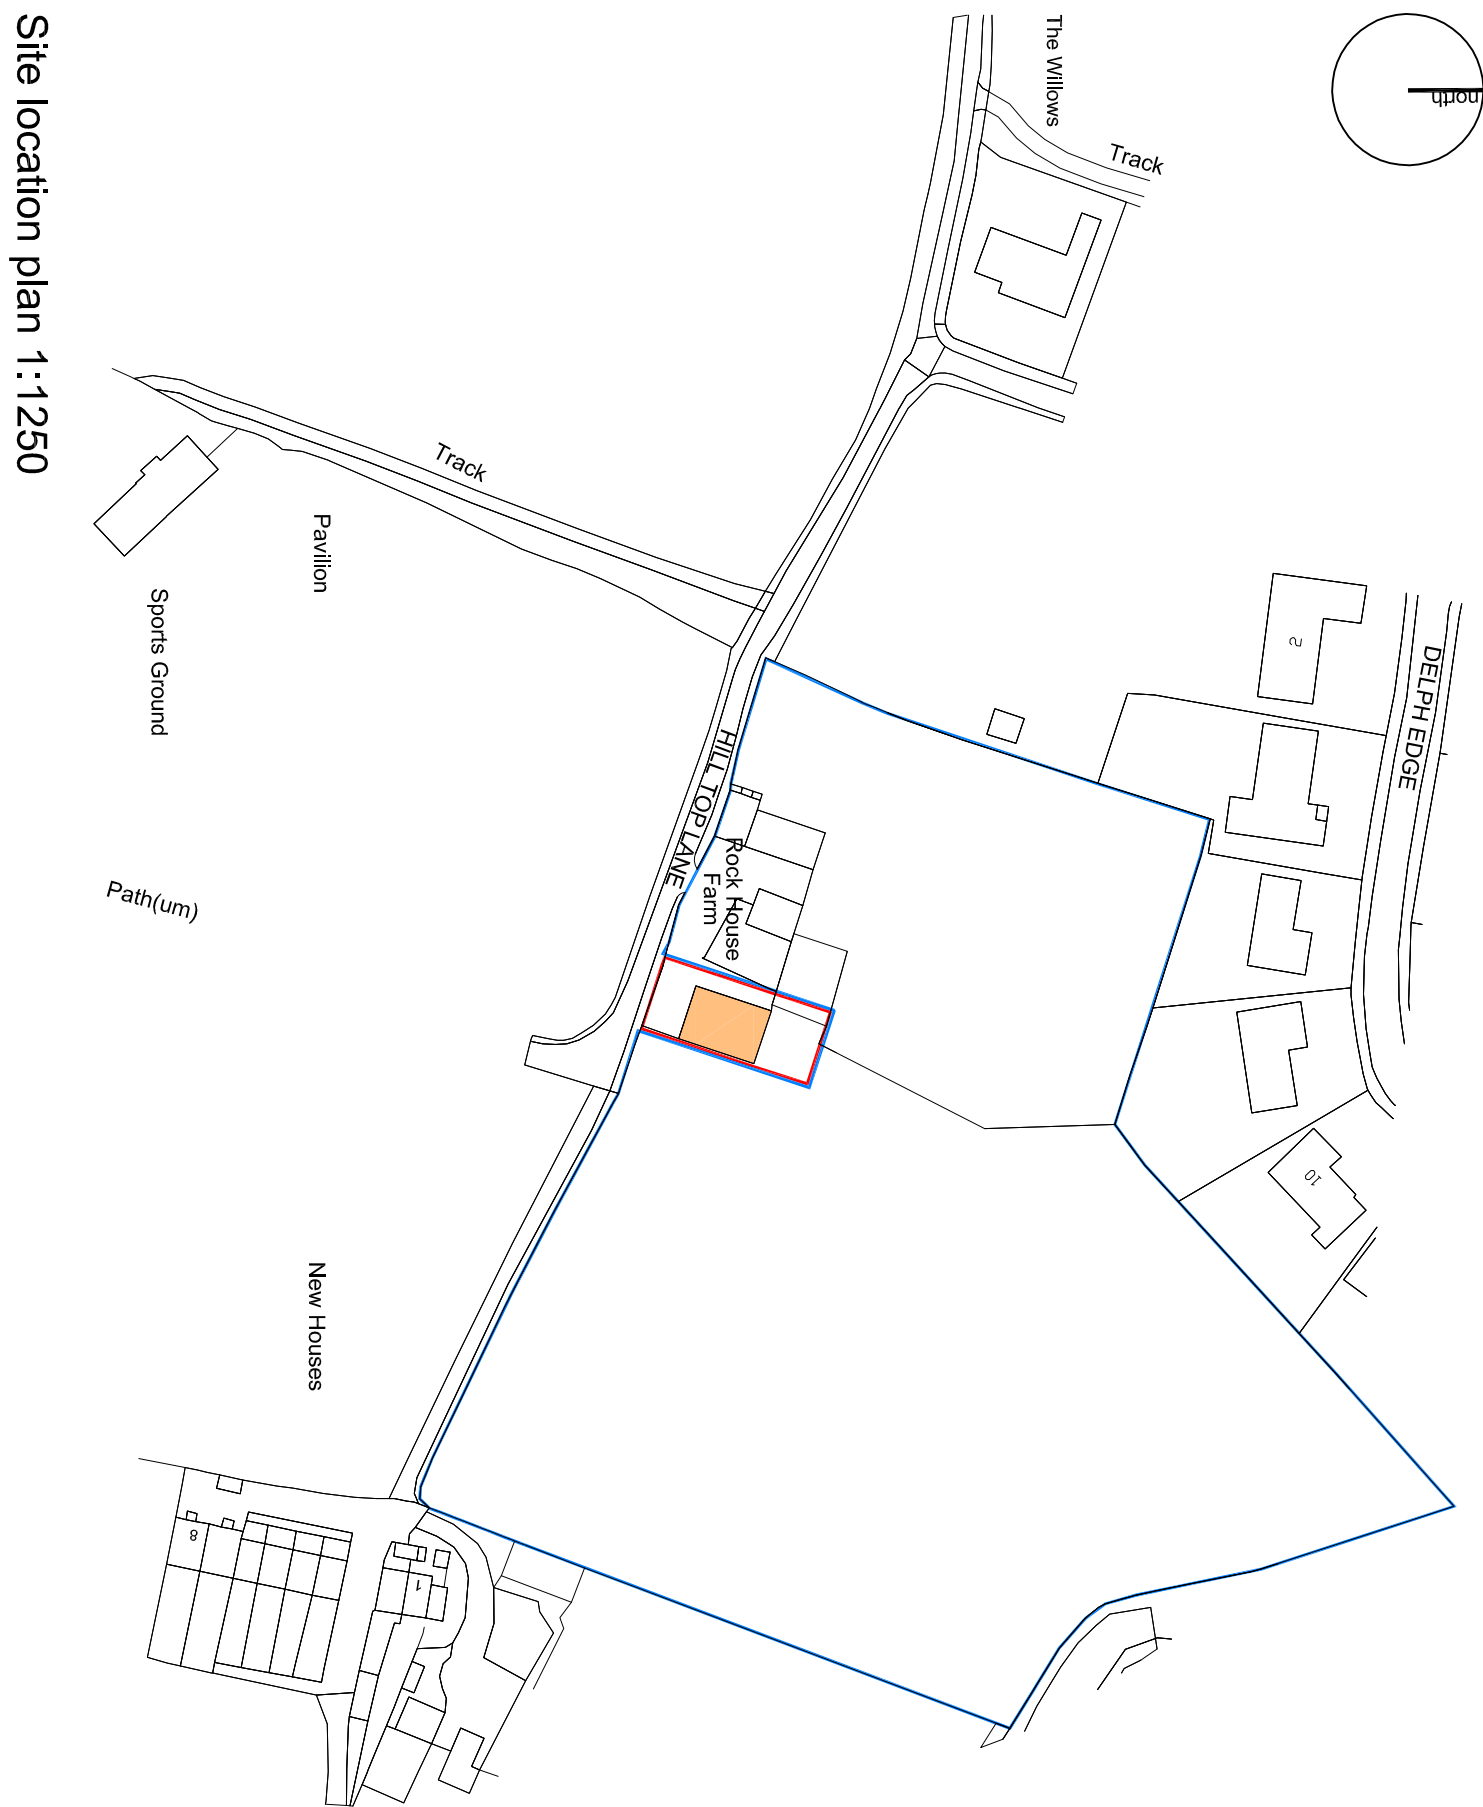
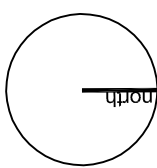



Site plan as existing 1:100

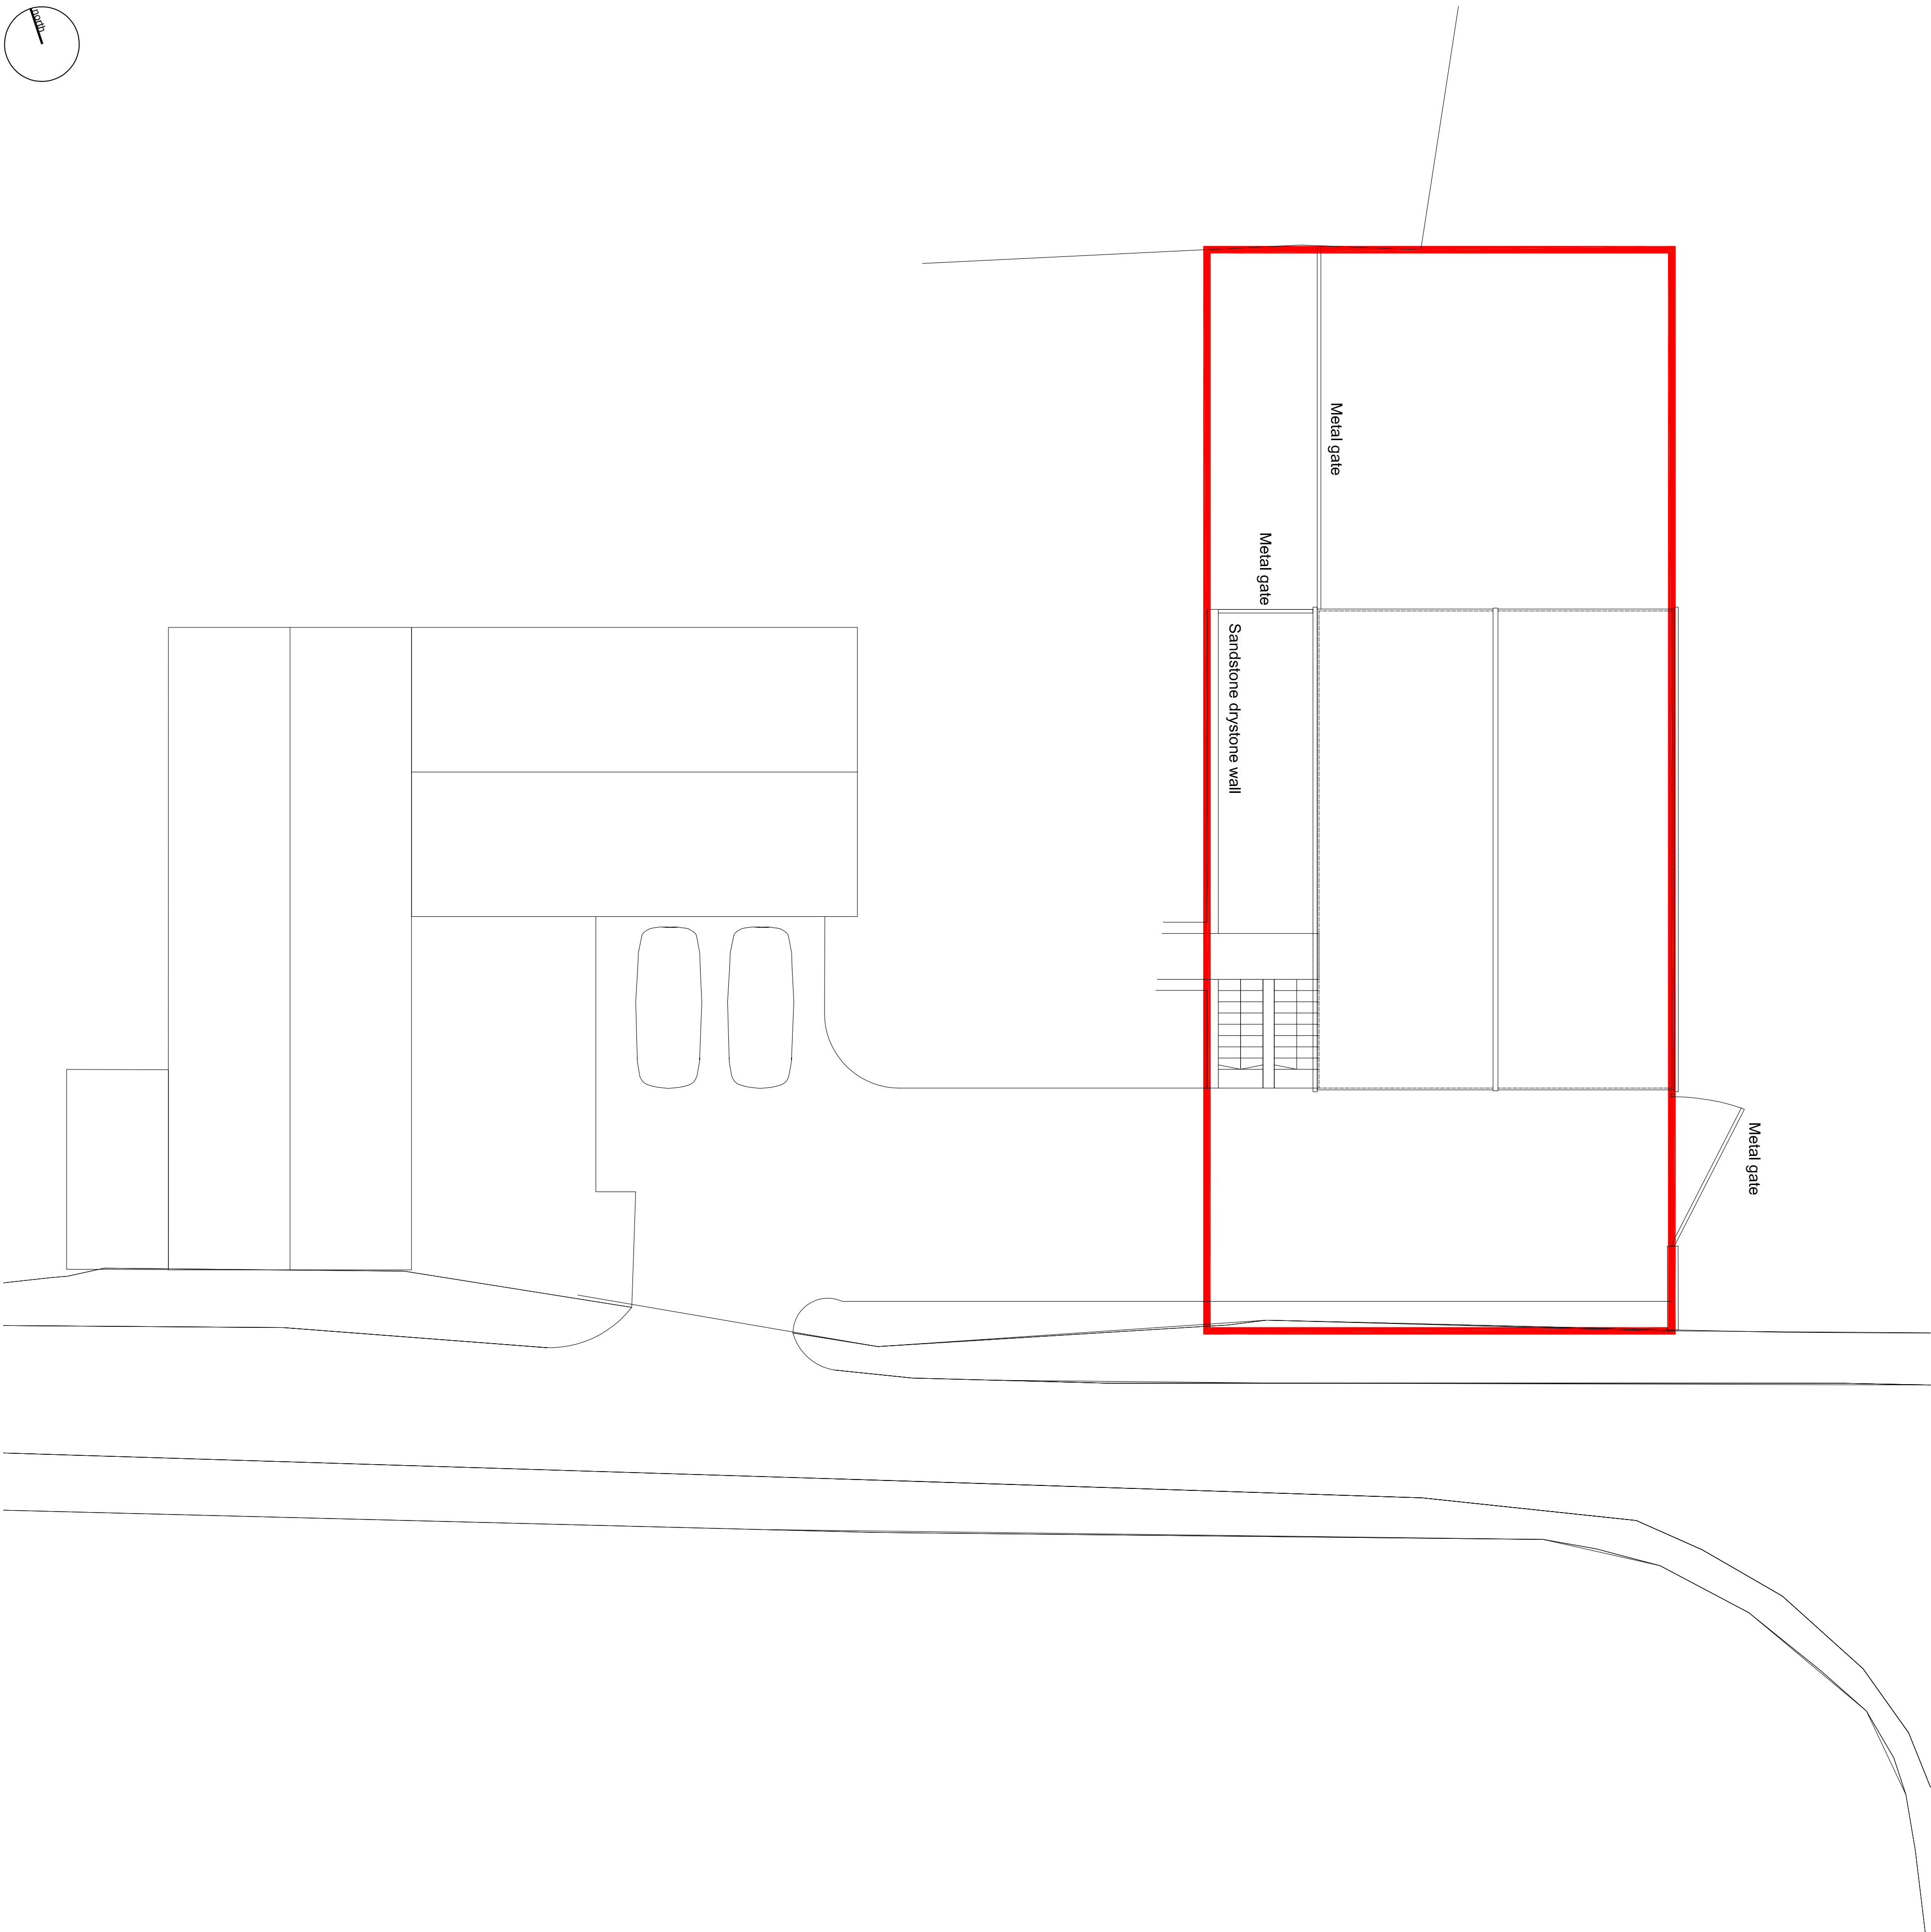

Site location plan 1:1250

Robin Ashley Architects

Hawk Works
105 May Street
Sheffield S1 2EF
T: 0114 268 7460
E: contact@raarchitects.co.uk
www.raarchitects.co.uk

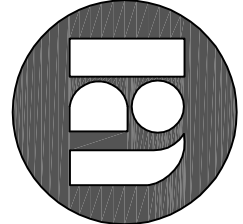

project: Change of use

client: Rock House Farm

Mr + Mrs Austin

drawing: Site plan as existing

+ site location plan

drawing number: 15-001-31

revision: * (02-03-16)

date: March 2016

scale: 1:100 + 1:1250

original size: A1

issue: Approval

drawn: DJU

checked:

This drawing may be scaled only for the purposes of planning approval.
check all dimensions on site + refer all queries prior to carrying out work
© robin ashley architects LLP
registered office: original + works, number OC310 421

