



GROUND FLOOR PLAN

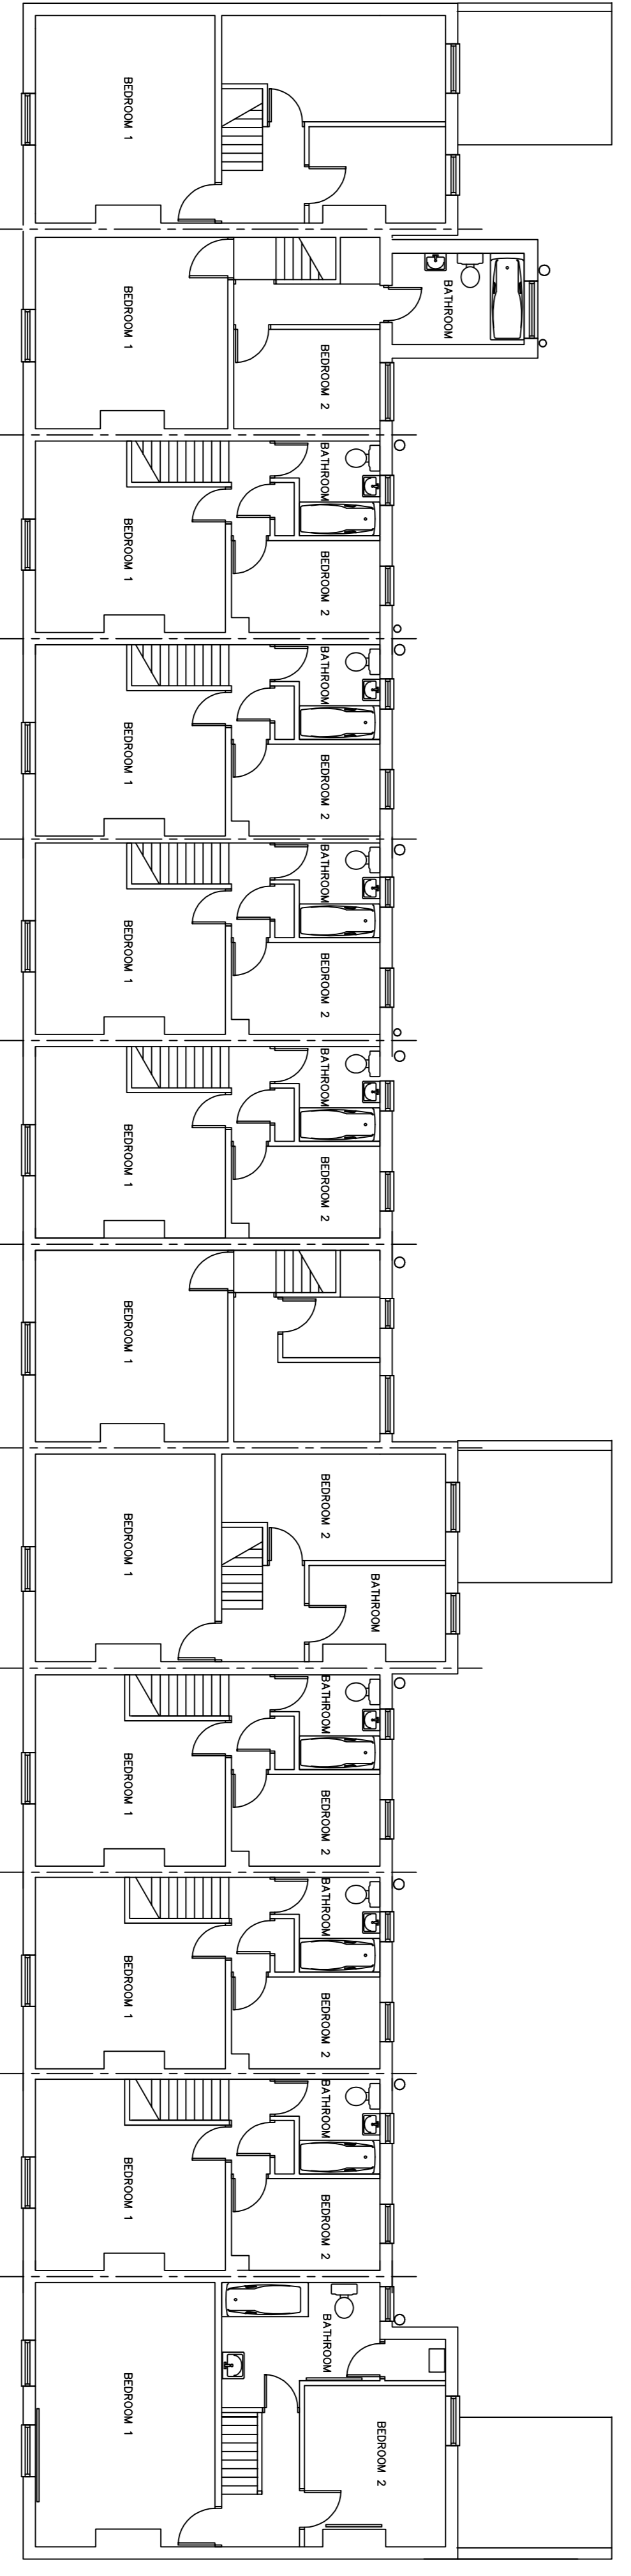

FIRST FLOOR PLAN

KEY PLAN

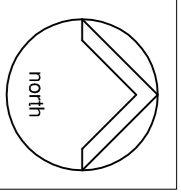

NOTES:
 The drawings are provided for use in the project only and may not be used for any other purpose. NPS Property Consultants Ltd accept no liability for the use of the drawings other than that intended for which they were prepared. The drawings are provided on the basis of the information provided to us by the client. The drawings may not be reproduced in any form without prior written agreement. Do not scale from the drawings, use written dimensions only.

REVISED BY:	DATE:	CHECKED BY:	DATE:
SCALE BAR			
PURPOSE OF ISSUE			
FILE STATUS CODE			
<p>© COPYRIGHT NPS GROUP Ordnance Survey copyright reserved by permission of Ordnance Survey. Ordnance Survey Licence No: 100028288</p>			
<p>A1</p>			

nps group
 Property Design and Management Services

NPS Property Consultants Ltd
 3rd Floor, 100028288
 340VILLAGE STREET, BARNLEY
 SOUTH YORKSHIRE, S19 6QG
 EMAIL: berniesal@nps.co.uk

Head Office: 0114 2762000
 Barnley Office: 0114 2762000
 Other Office locations can be found on our website: www.nps.co.uk

CLIENT
 Berniesal Homes

PROJECT
 No 2 TO 24 BADEN STREET
 WORSBROUGH

TITLE
 PROPOSED FLOOR PLANS

SCALES	DATE	DRAWN	CHECKED
1:100	Oct 2013	GY	
FILE / DRAWING NAME	ZONE	LEVEL	TYPE
2013-7-1030	-	PL	A
PROJECT NR	ROLE	UNIQUE NR	REV CODE
		003	