




**LOCATION PLAN**  
SCALE 1:1250

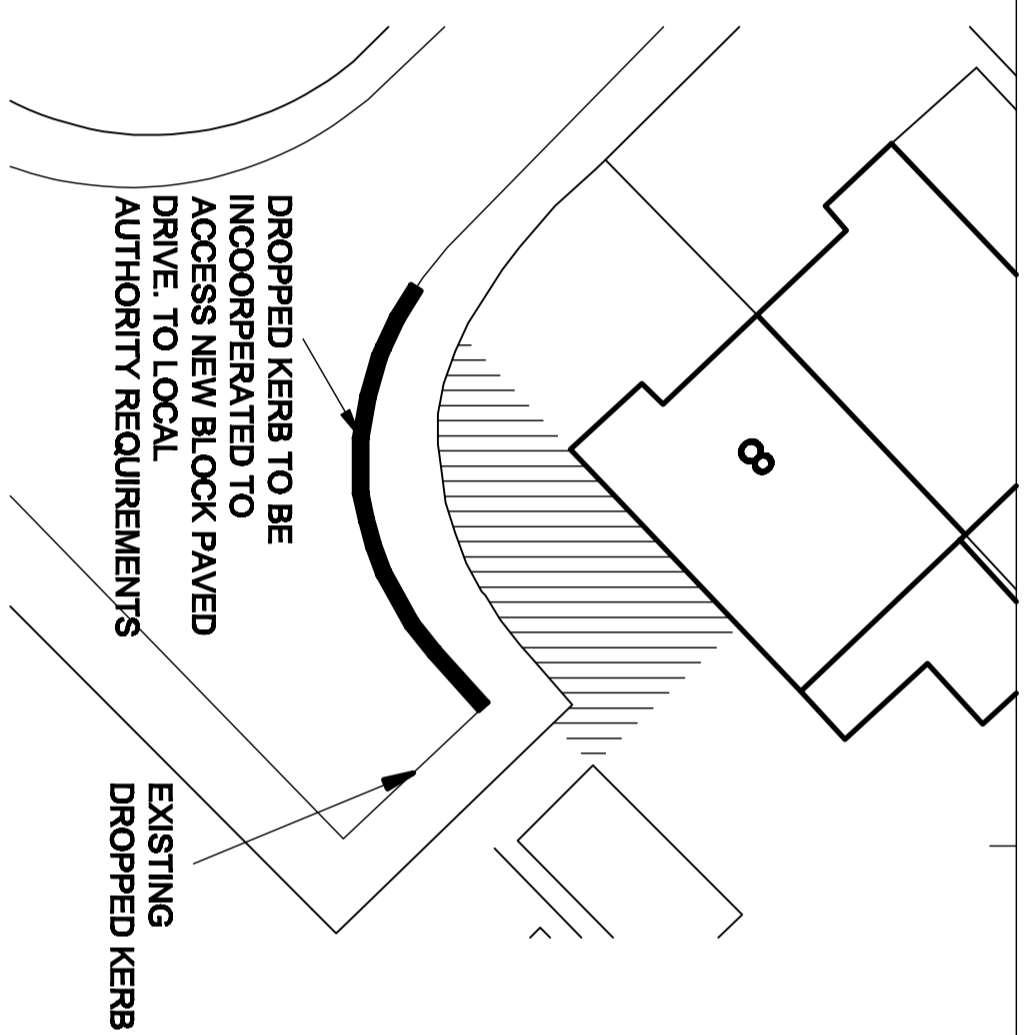


**PLAN OF DROP KERB**  
SCALE 1:200

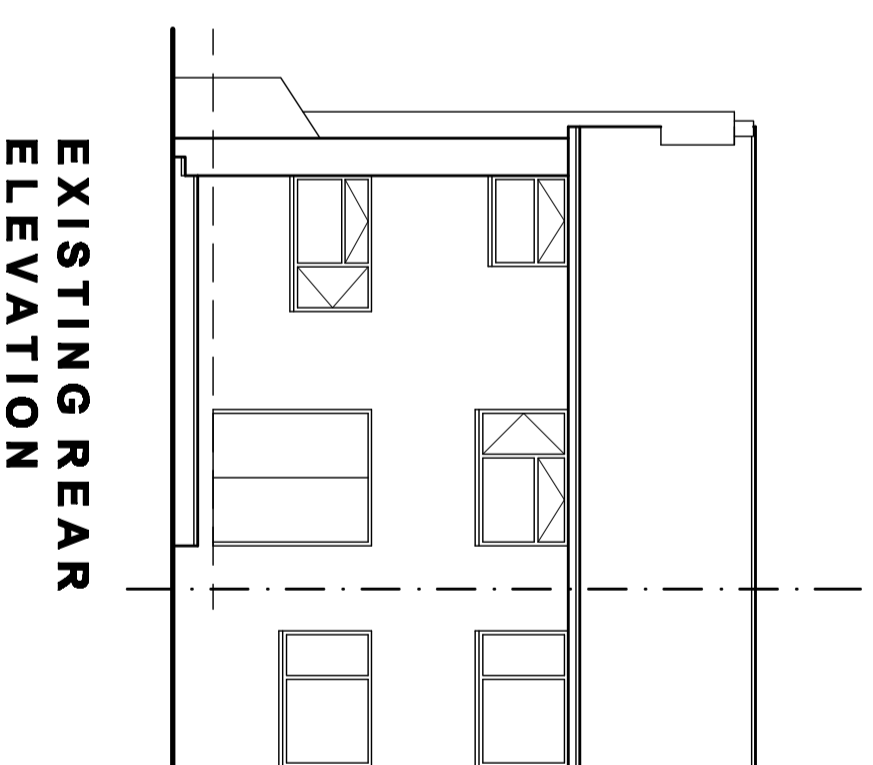


**EXISTING REAR ELEVATION**

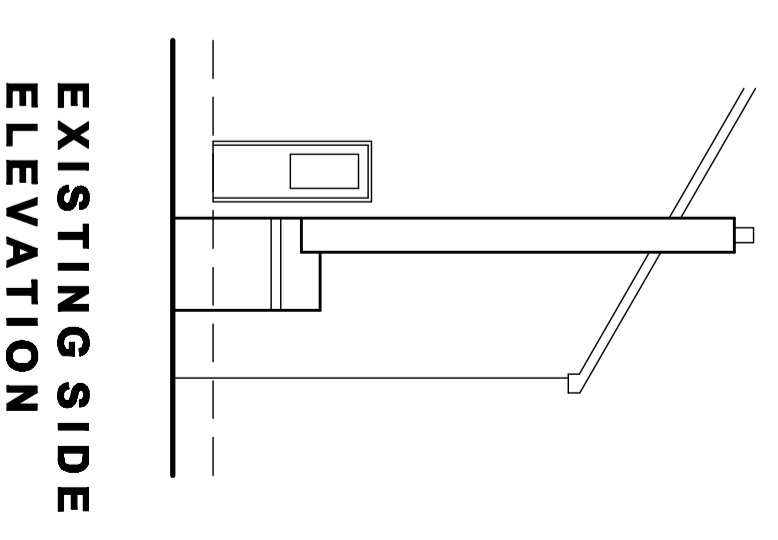


**EXISTING SIDE ELEVATION**

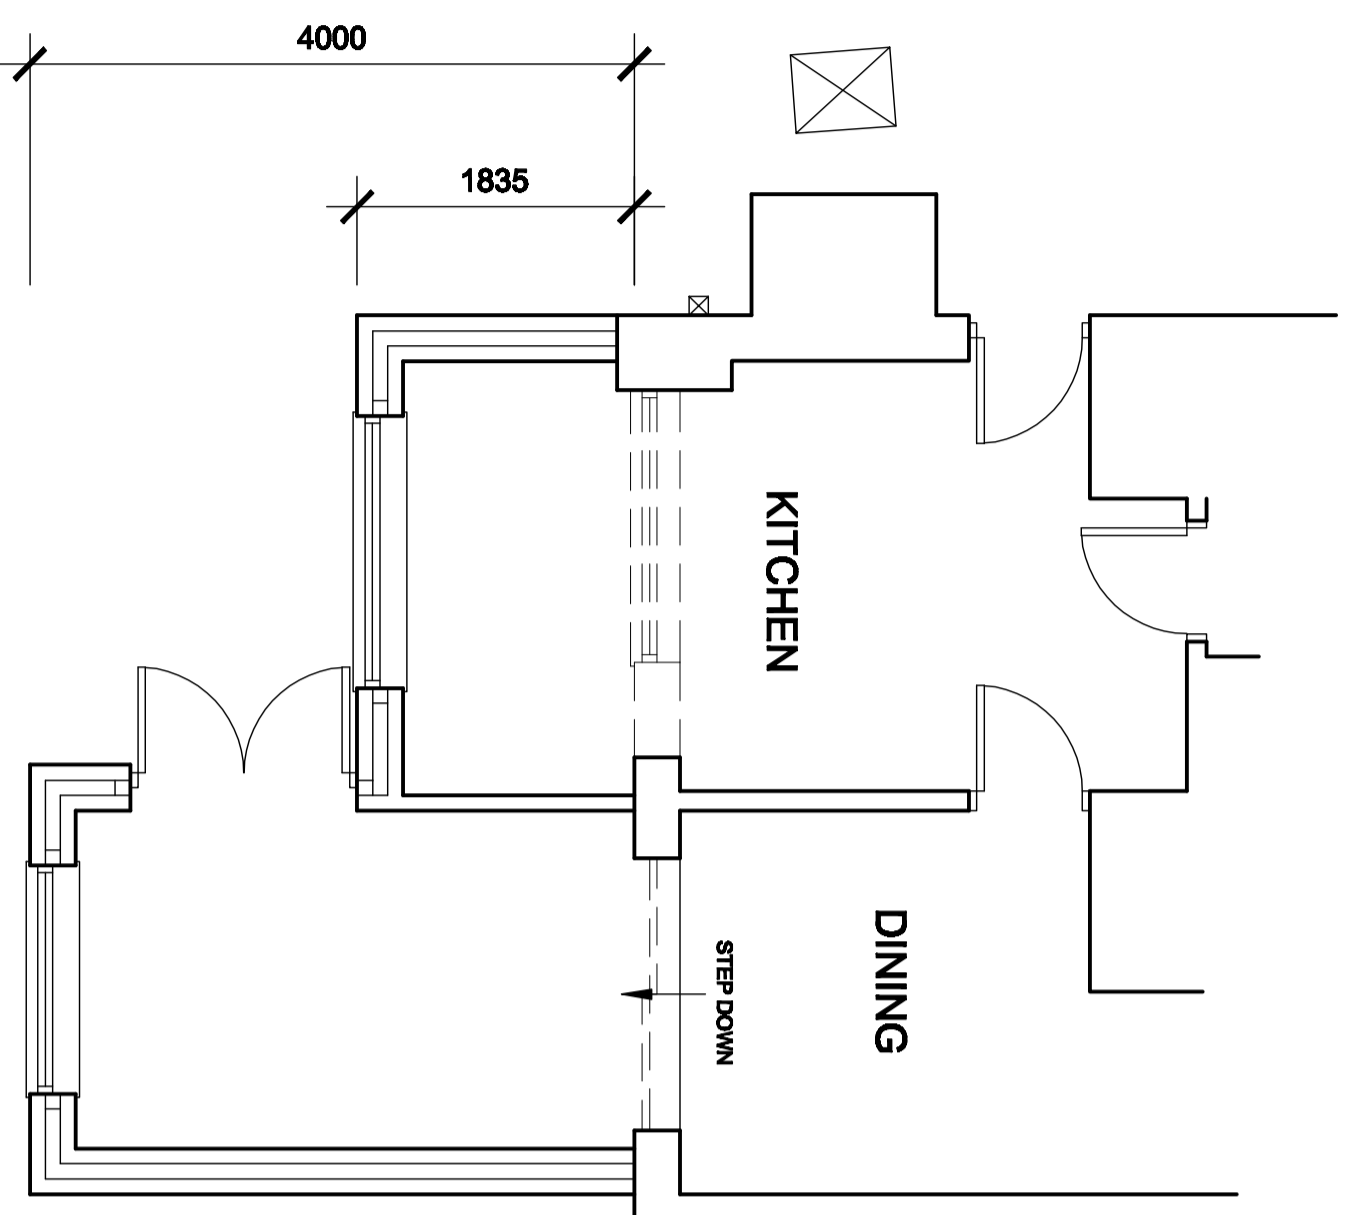

**PROPOSED FLOOR PLAN**

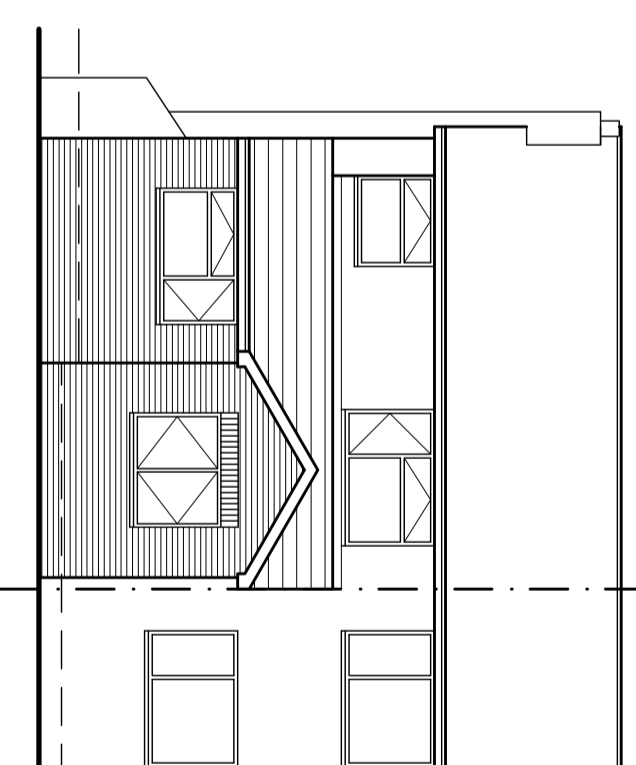

**PROPOSED REAR ELEVATION**

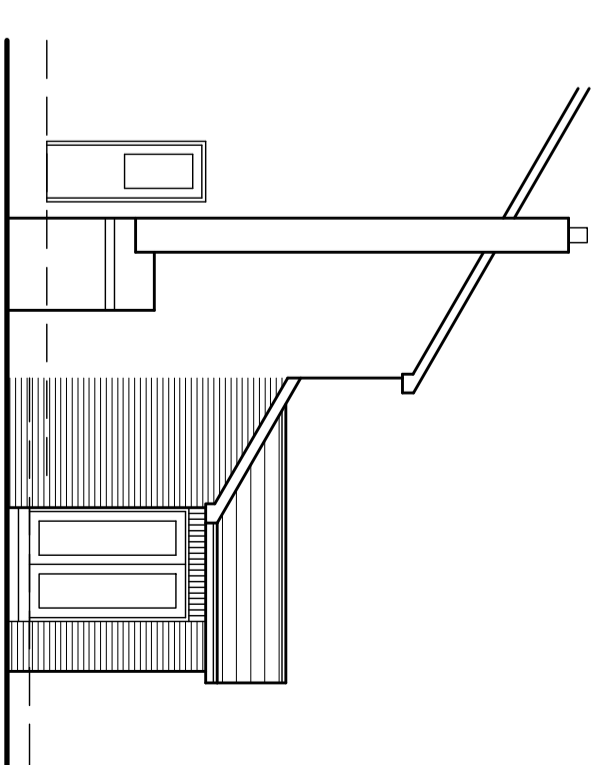

**PROPOSED SIDE ELEVATION**

<b>White Agus Partnership</b> 1288 NEW ROAD, STAINSDORP, BARNESLEY, S75 8PP CHARTERED SURVEYORS AND BUILDING DESIGN CONSULTANTS PHONE: 01228 289482 E MAIL: <a href="mailto:enquiries@whiteagus.com">enquiries@whiteagus.com</a>		<b>MRT T. EVES</b>	
Project: <b>PROPOSED REAR EXTENSION AT 8 PARK HOLLOW BARNESLEY, S75 0HN</b>		Client: <b>MRT T. EVES</b>	
Drawing Title: <b>PLANS &amp; ELEVATIONS</b>		Date: <b>FEBRUARY 2009</b>	
Date: <b>08-116</b>		Scale: <b>1:30 &amp; 1:100</b>	
Description: 		Dwg. No. / Rev.: <b>01</b>	