




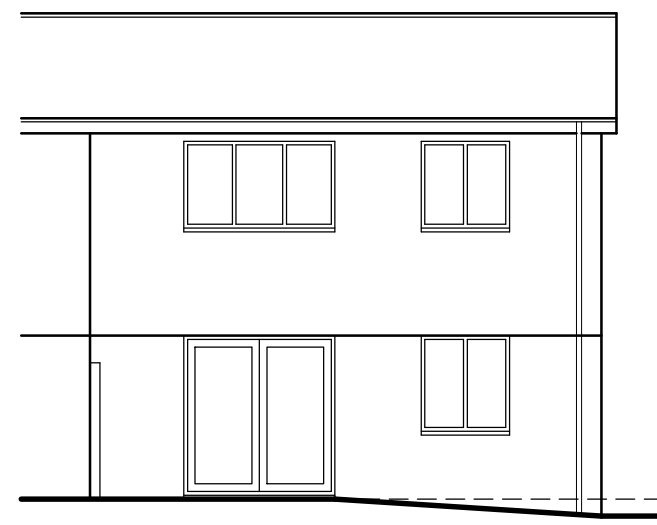

**EXISTING
REAR ELEVATION**
SCALE 1:100

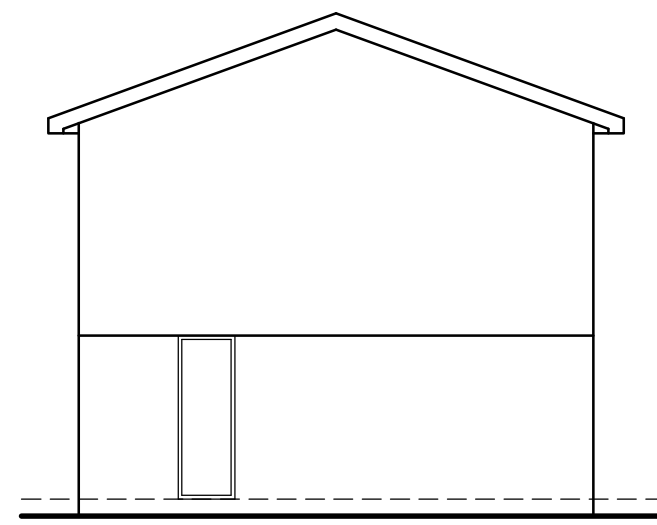


**EXISTING
SIDE ELEVATION**
SCALE 1:100

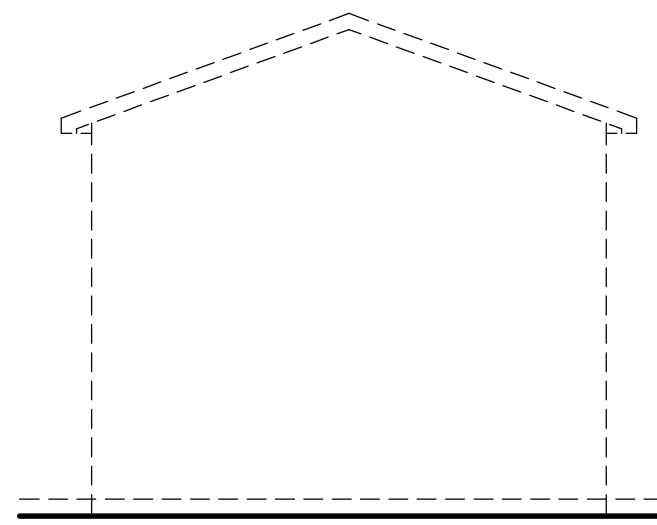


**EXISTING
SIDE ELEVATION**
SCALE 1:100



**PROPOSED
REAR ELEVATION**
SCALE 1:100

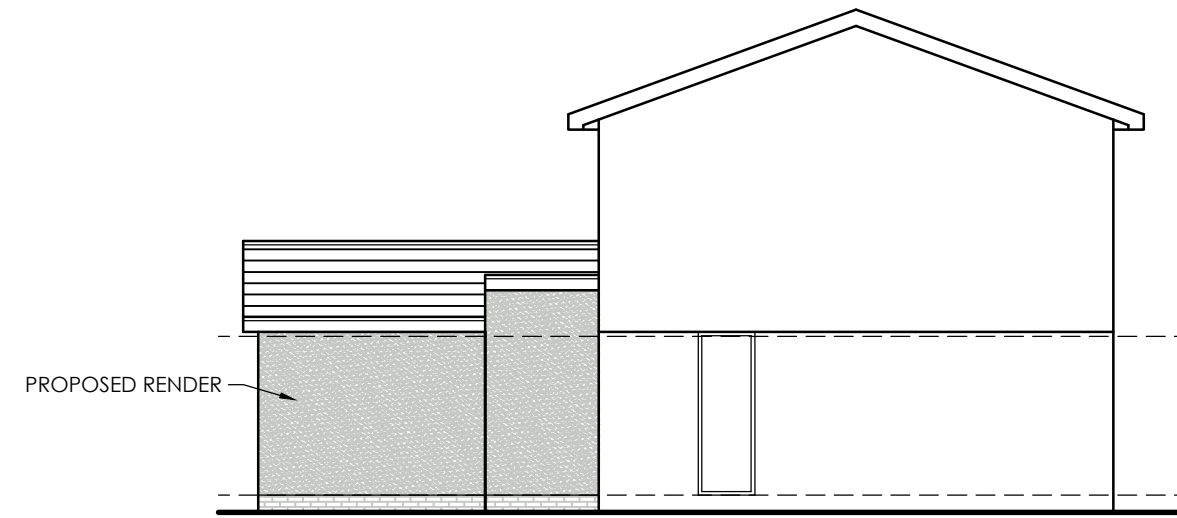


**PROPOSED
SIDE ELEVATION**
SCALE 1:100

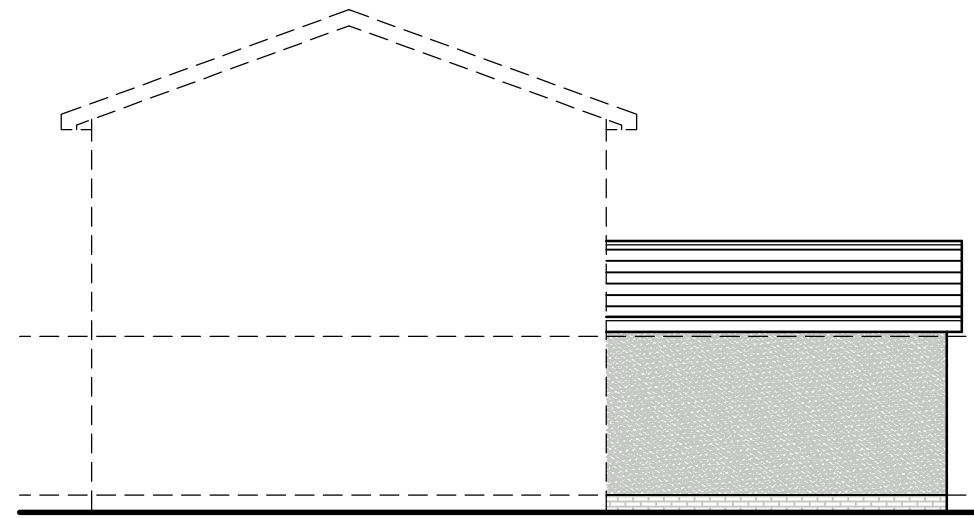


**PROPOSED
SIDE ELEVATION**
SCALE 1:100



SITE PLAN
SCALE 1:500

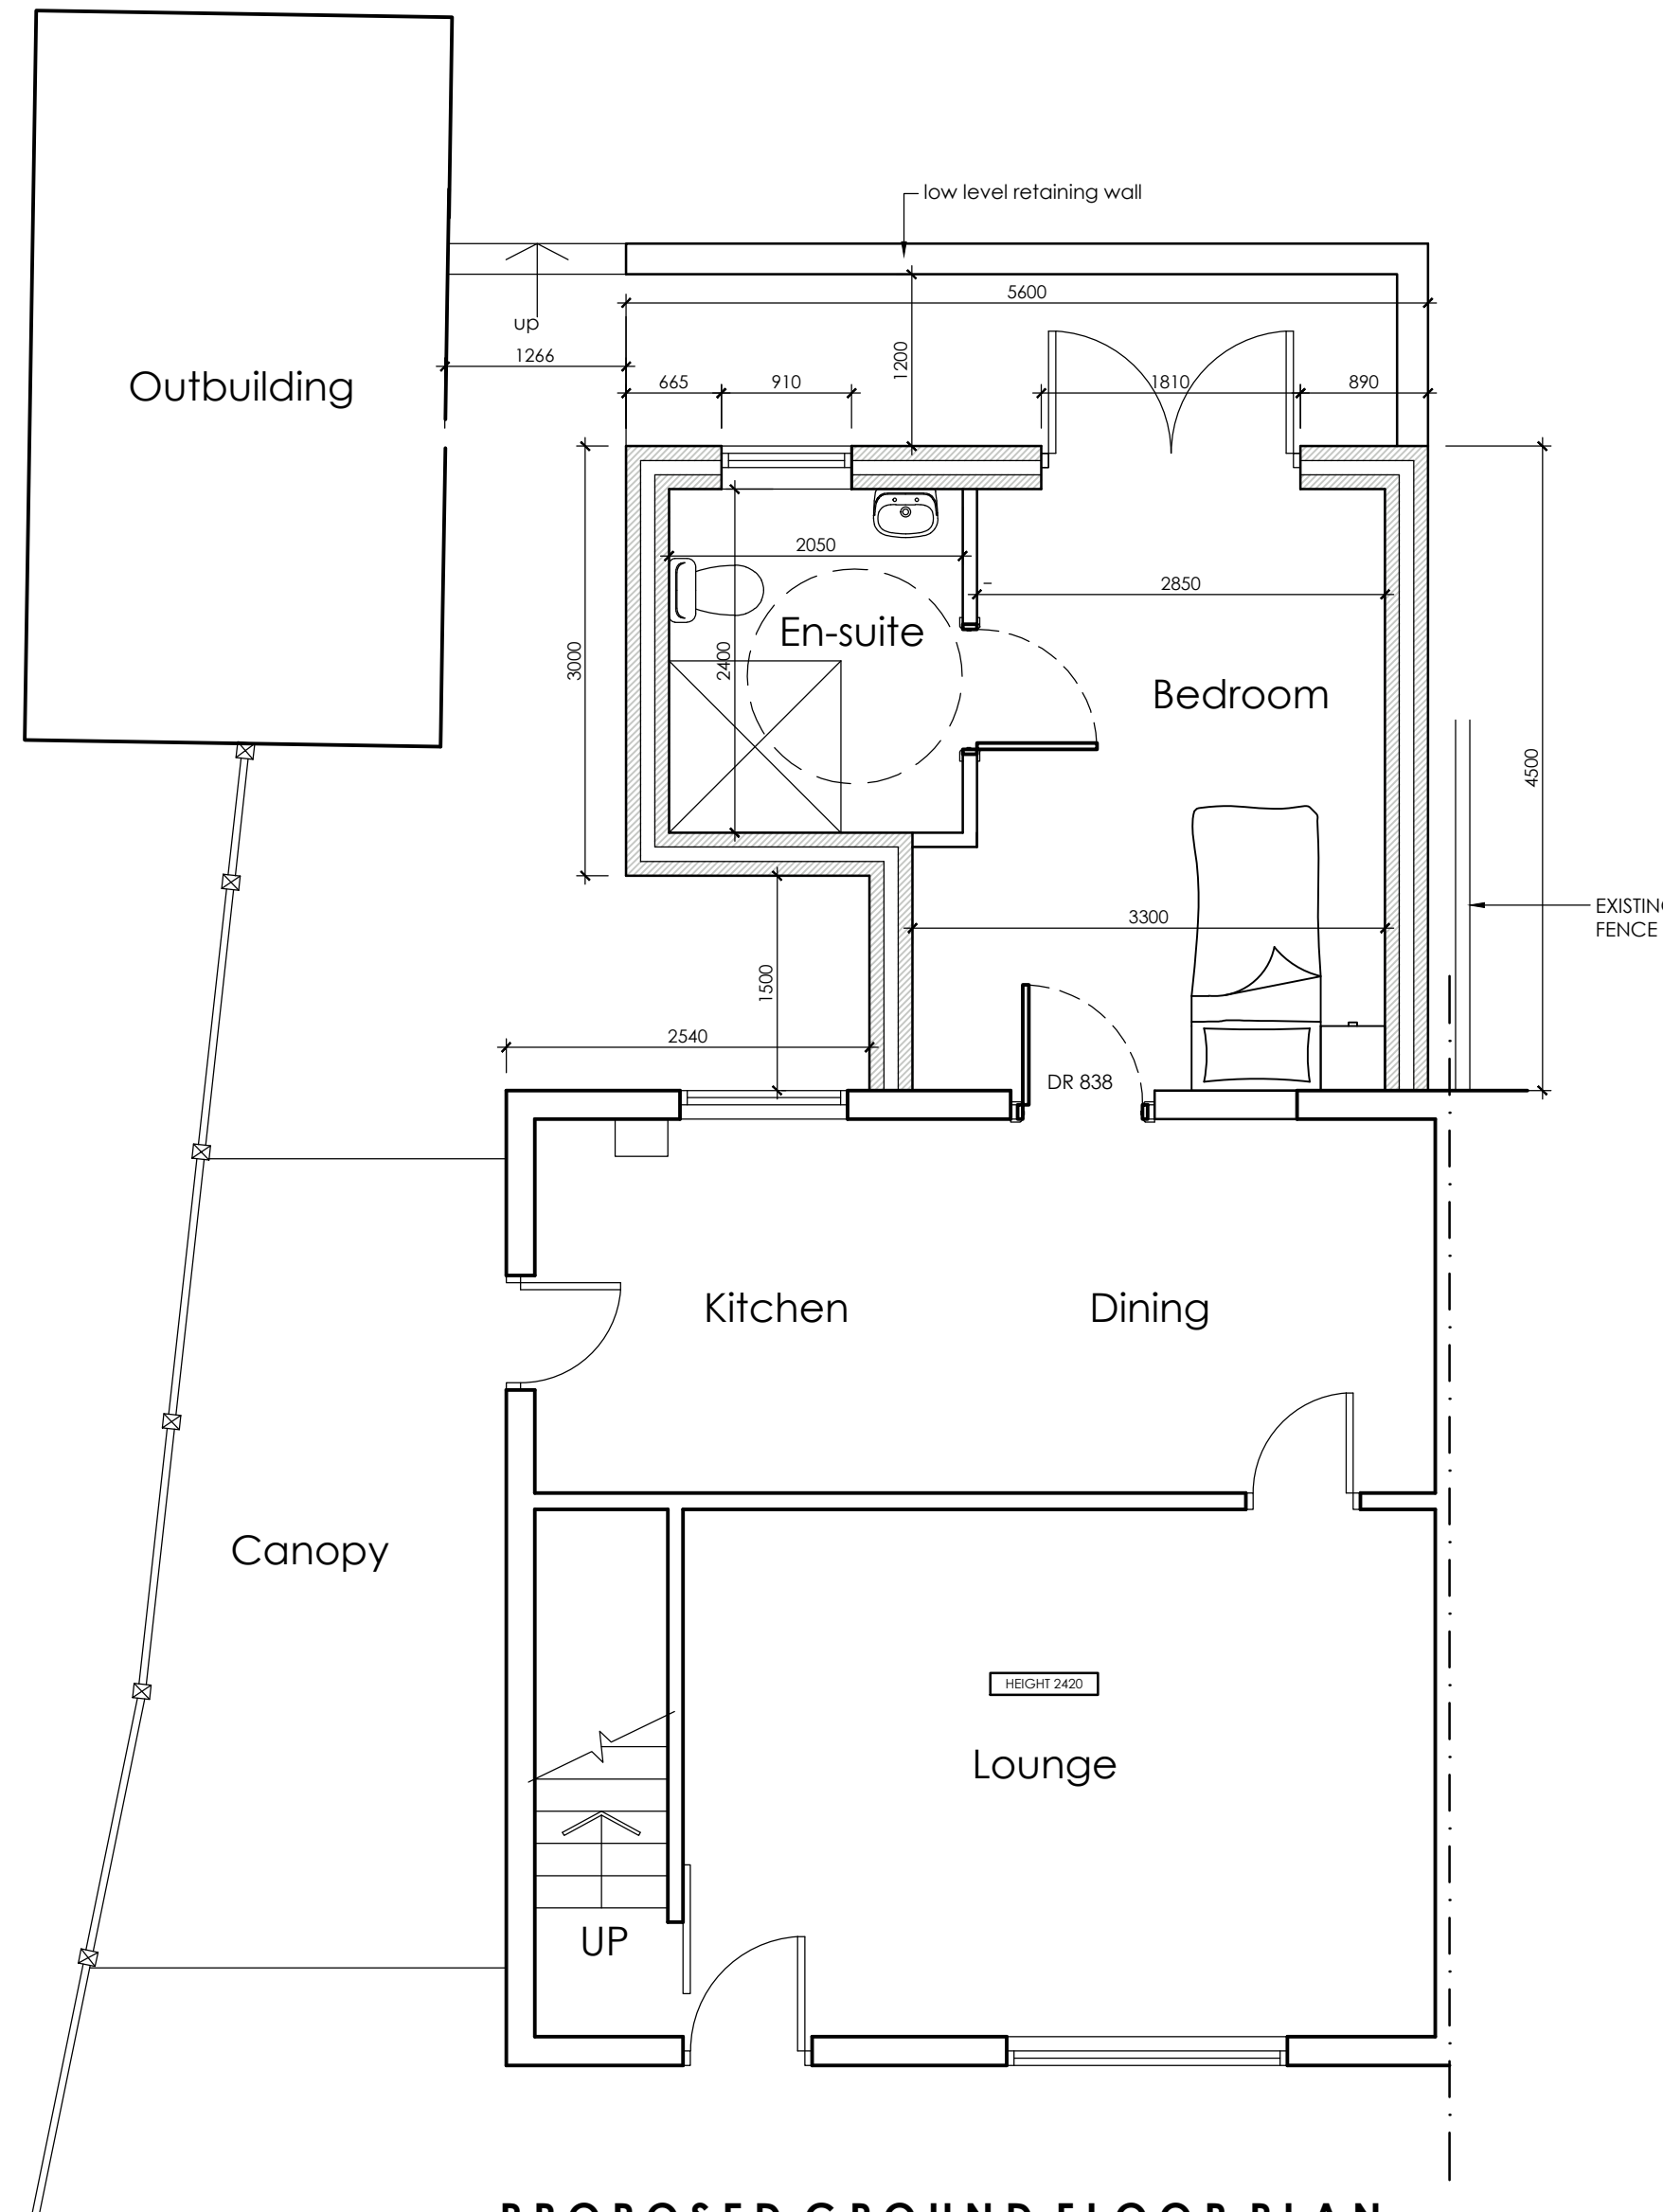

PROPOSED GROUND FLOOR PLAN
SCALE 1:50

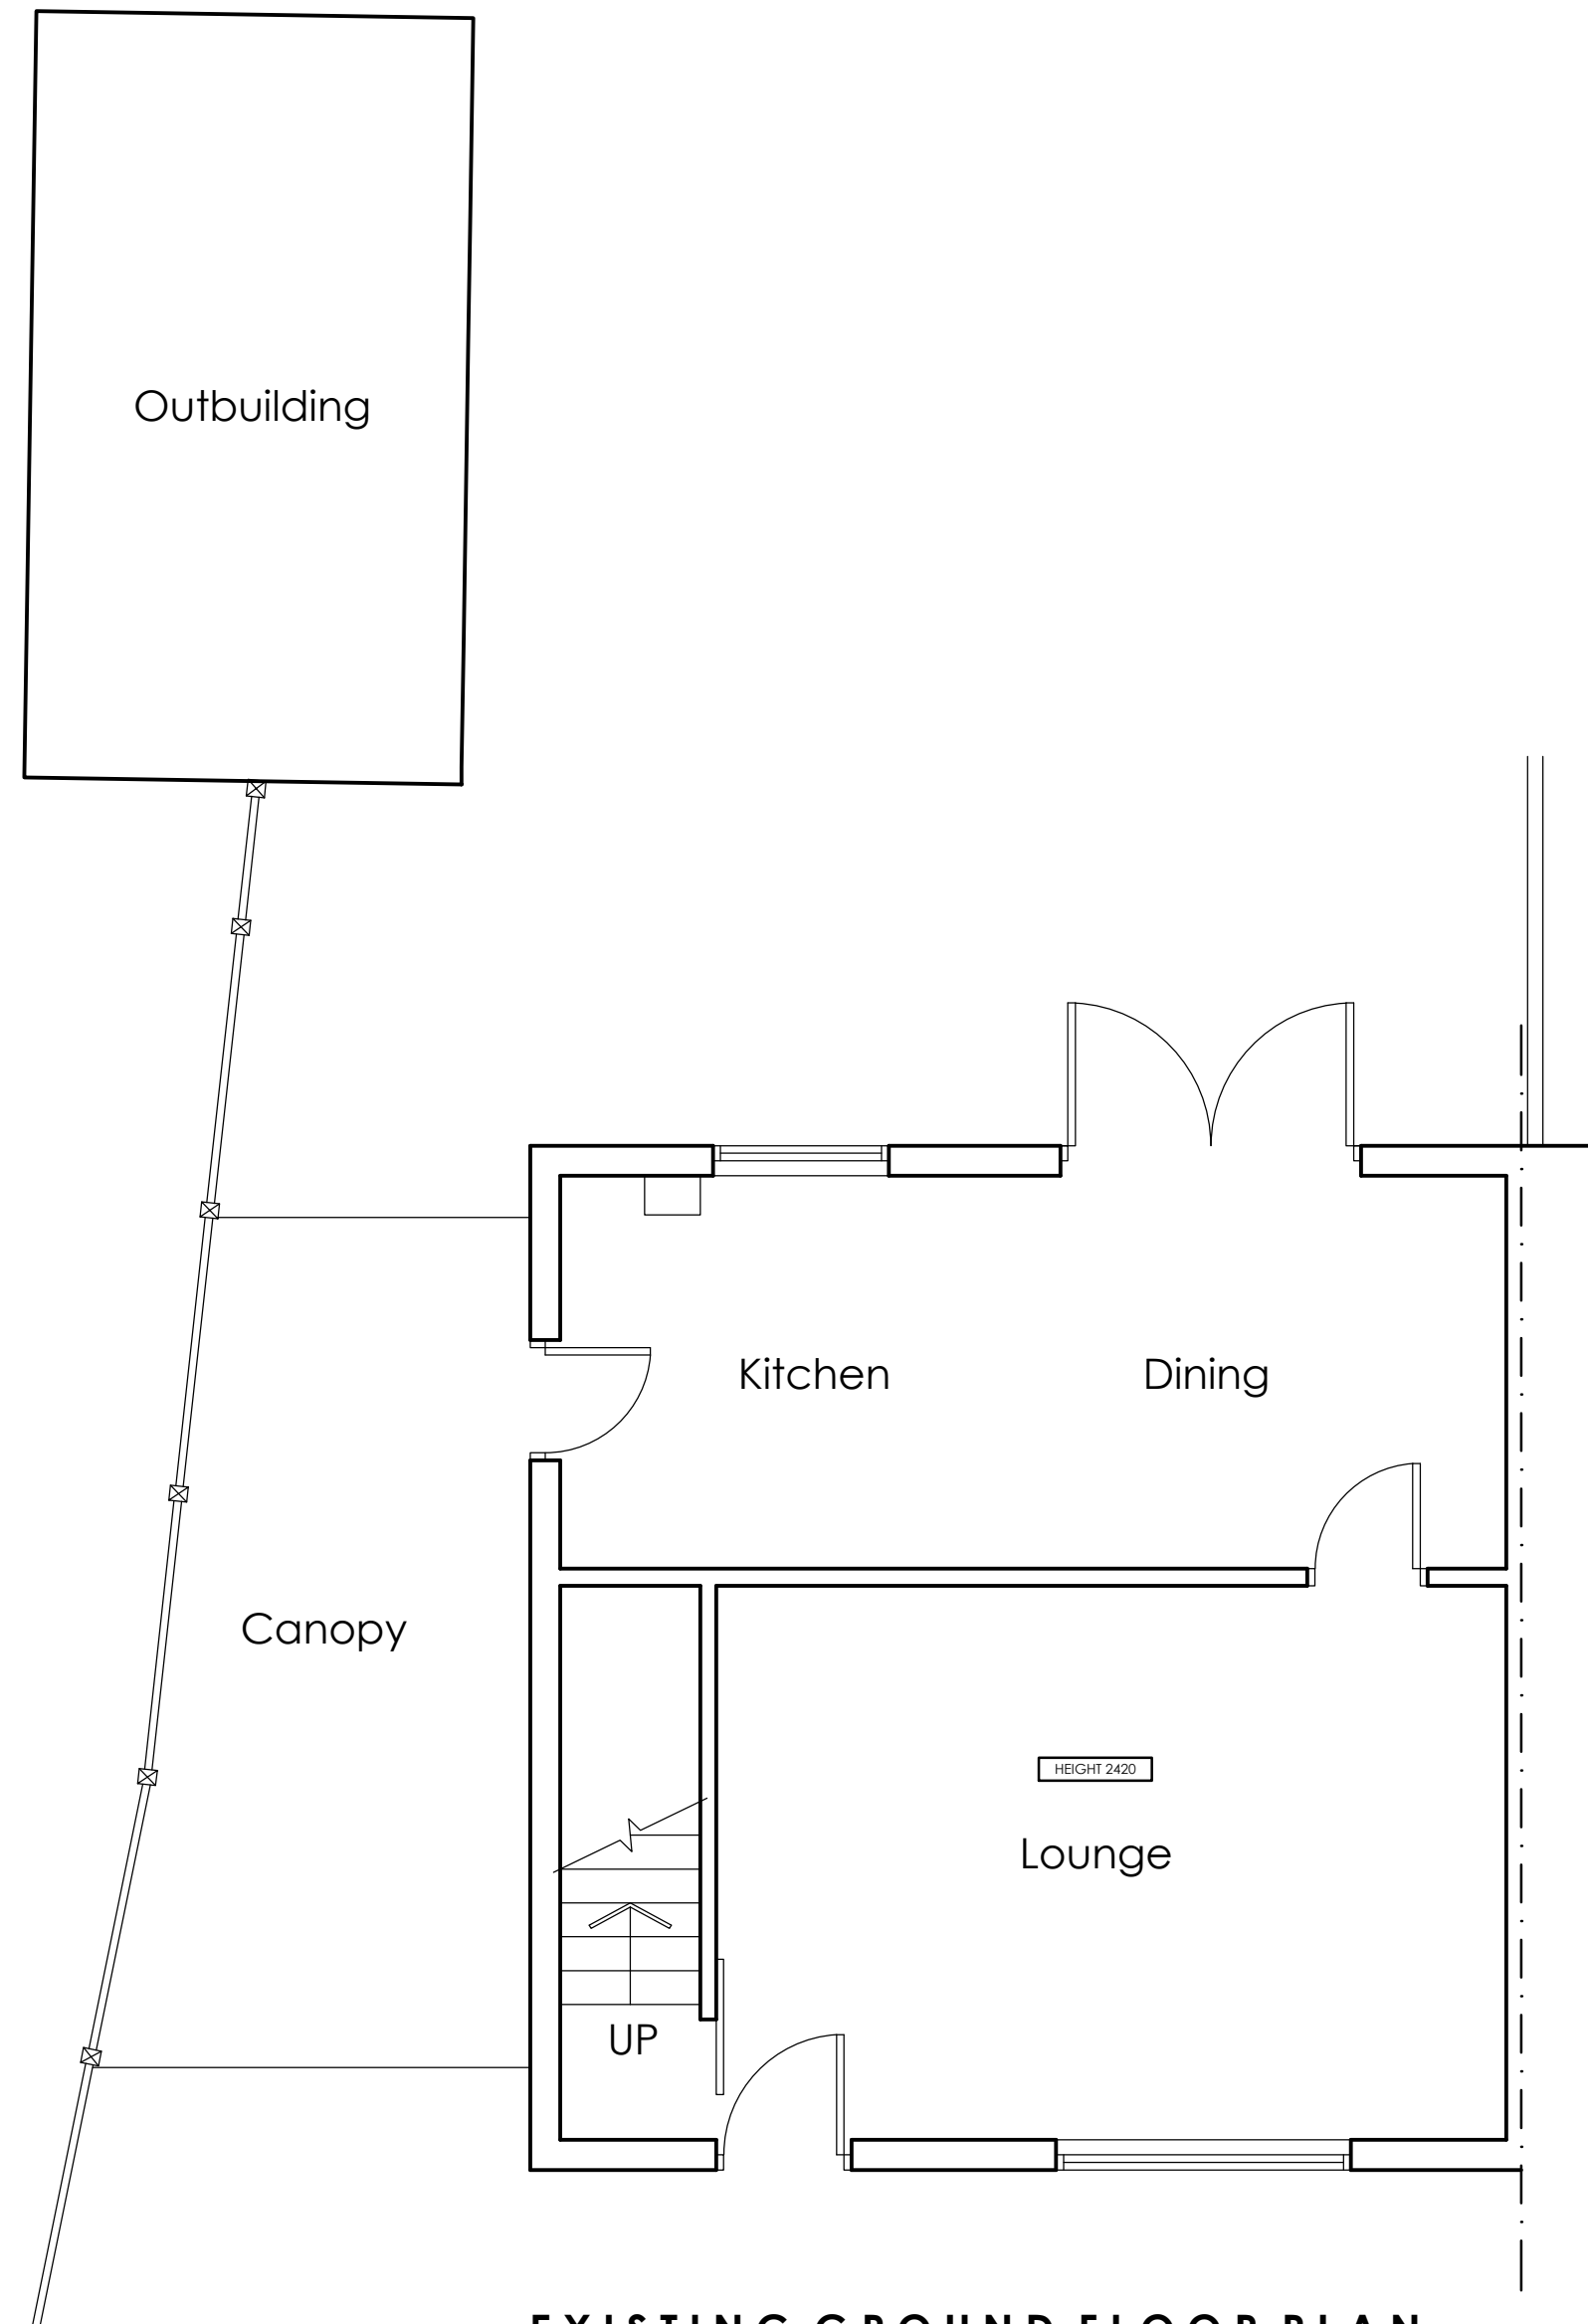

EXISTING GROUND FLOOR PLAN
SCALE 1:50



LOCATION PLAN
SCALE 1:1250

 WhiteAgus Architectural Services			OFFICE ONE, DRILL HALL, 11 EASTGATE, BARNSELEY, S70 2EU			Phone: 01226 208482 Email: info@whiteagus.co.uk Web: www.whiteagus.co.uk		
Project. PROPOSED EXTENSION AT 35 EAST PINFOLD, ROYSTON BARNSELY, S71 4PB					Client. MR NIGEL BROOKE			
Drawing Title. PLANS AND ELEVATIONS					Date. NOVEMBER 2025		Scale. 1:50 & 1:100 @ A1	
					Ref. 25-135		Dwg. No. 01	
							Rev. F	
Date	Suffix	Description	Date	Suffix	Description			
25/11/2025	A	REVISED EN-SUITE	09/07/2026	F	PATIO DOORS ADDED			
26/11/2025	B	LAYOUT REVISED						
28/11/2025	C	DOOR SIZE REVISED						
29/06/2026	D	REVISED FOR PLANNING						
08/07/2026	E	REVISED FOR PLANNING						