



SOUTH WEST ELEVATION

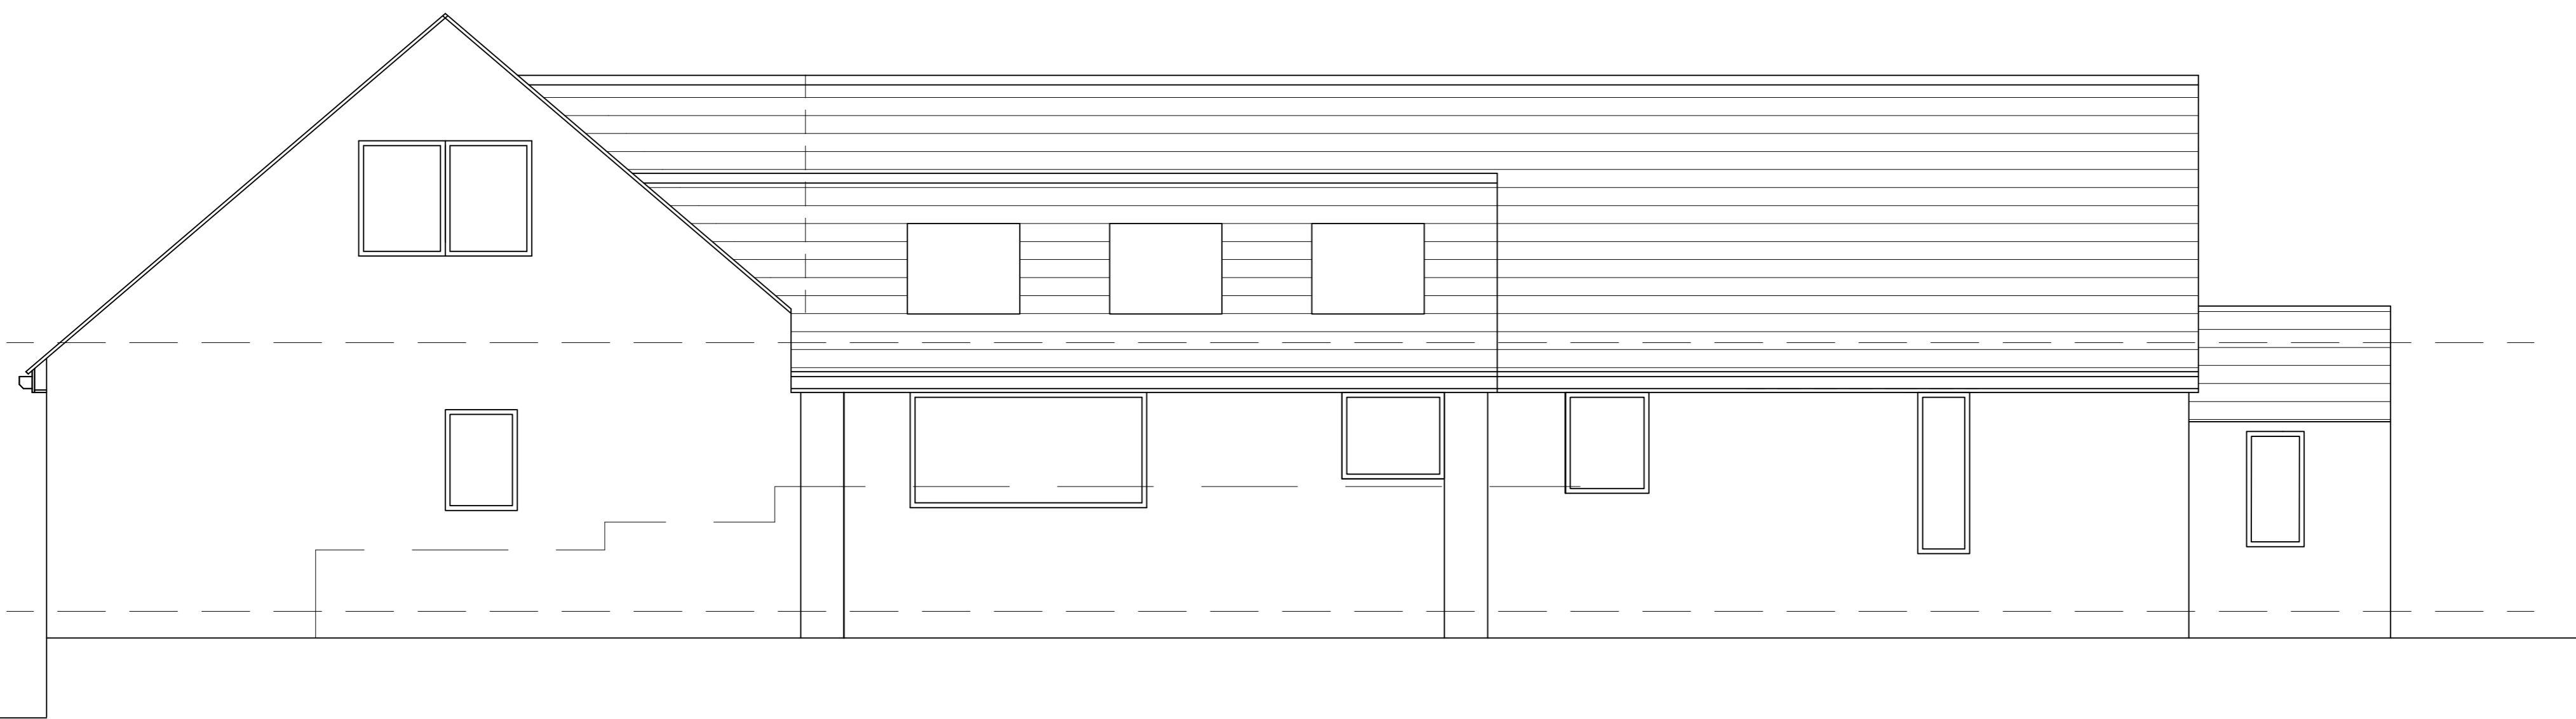

NORTH EAST ELEVATION

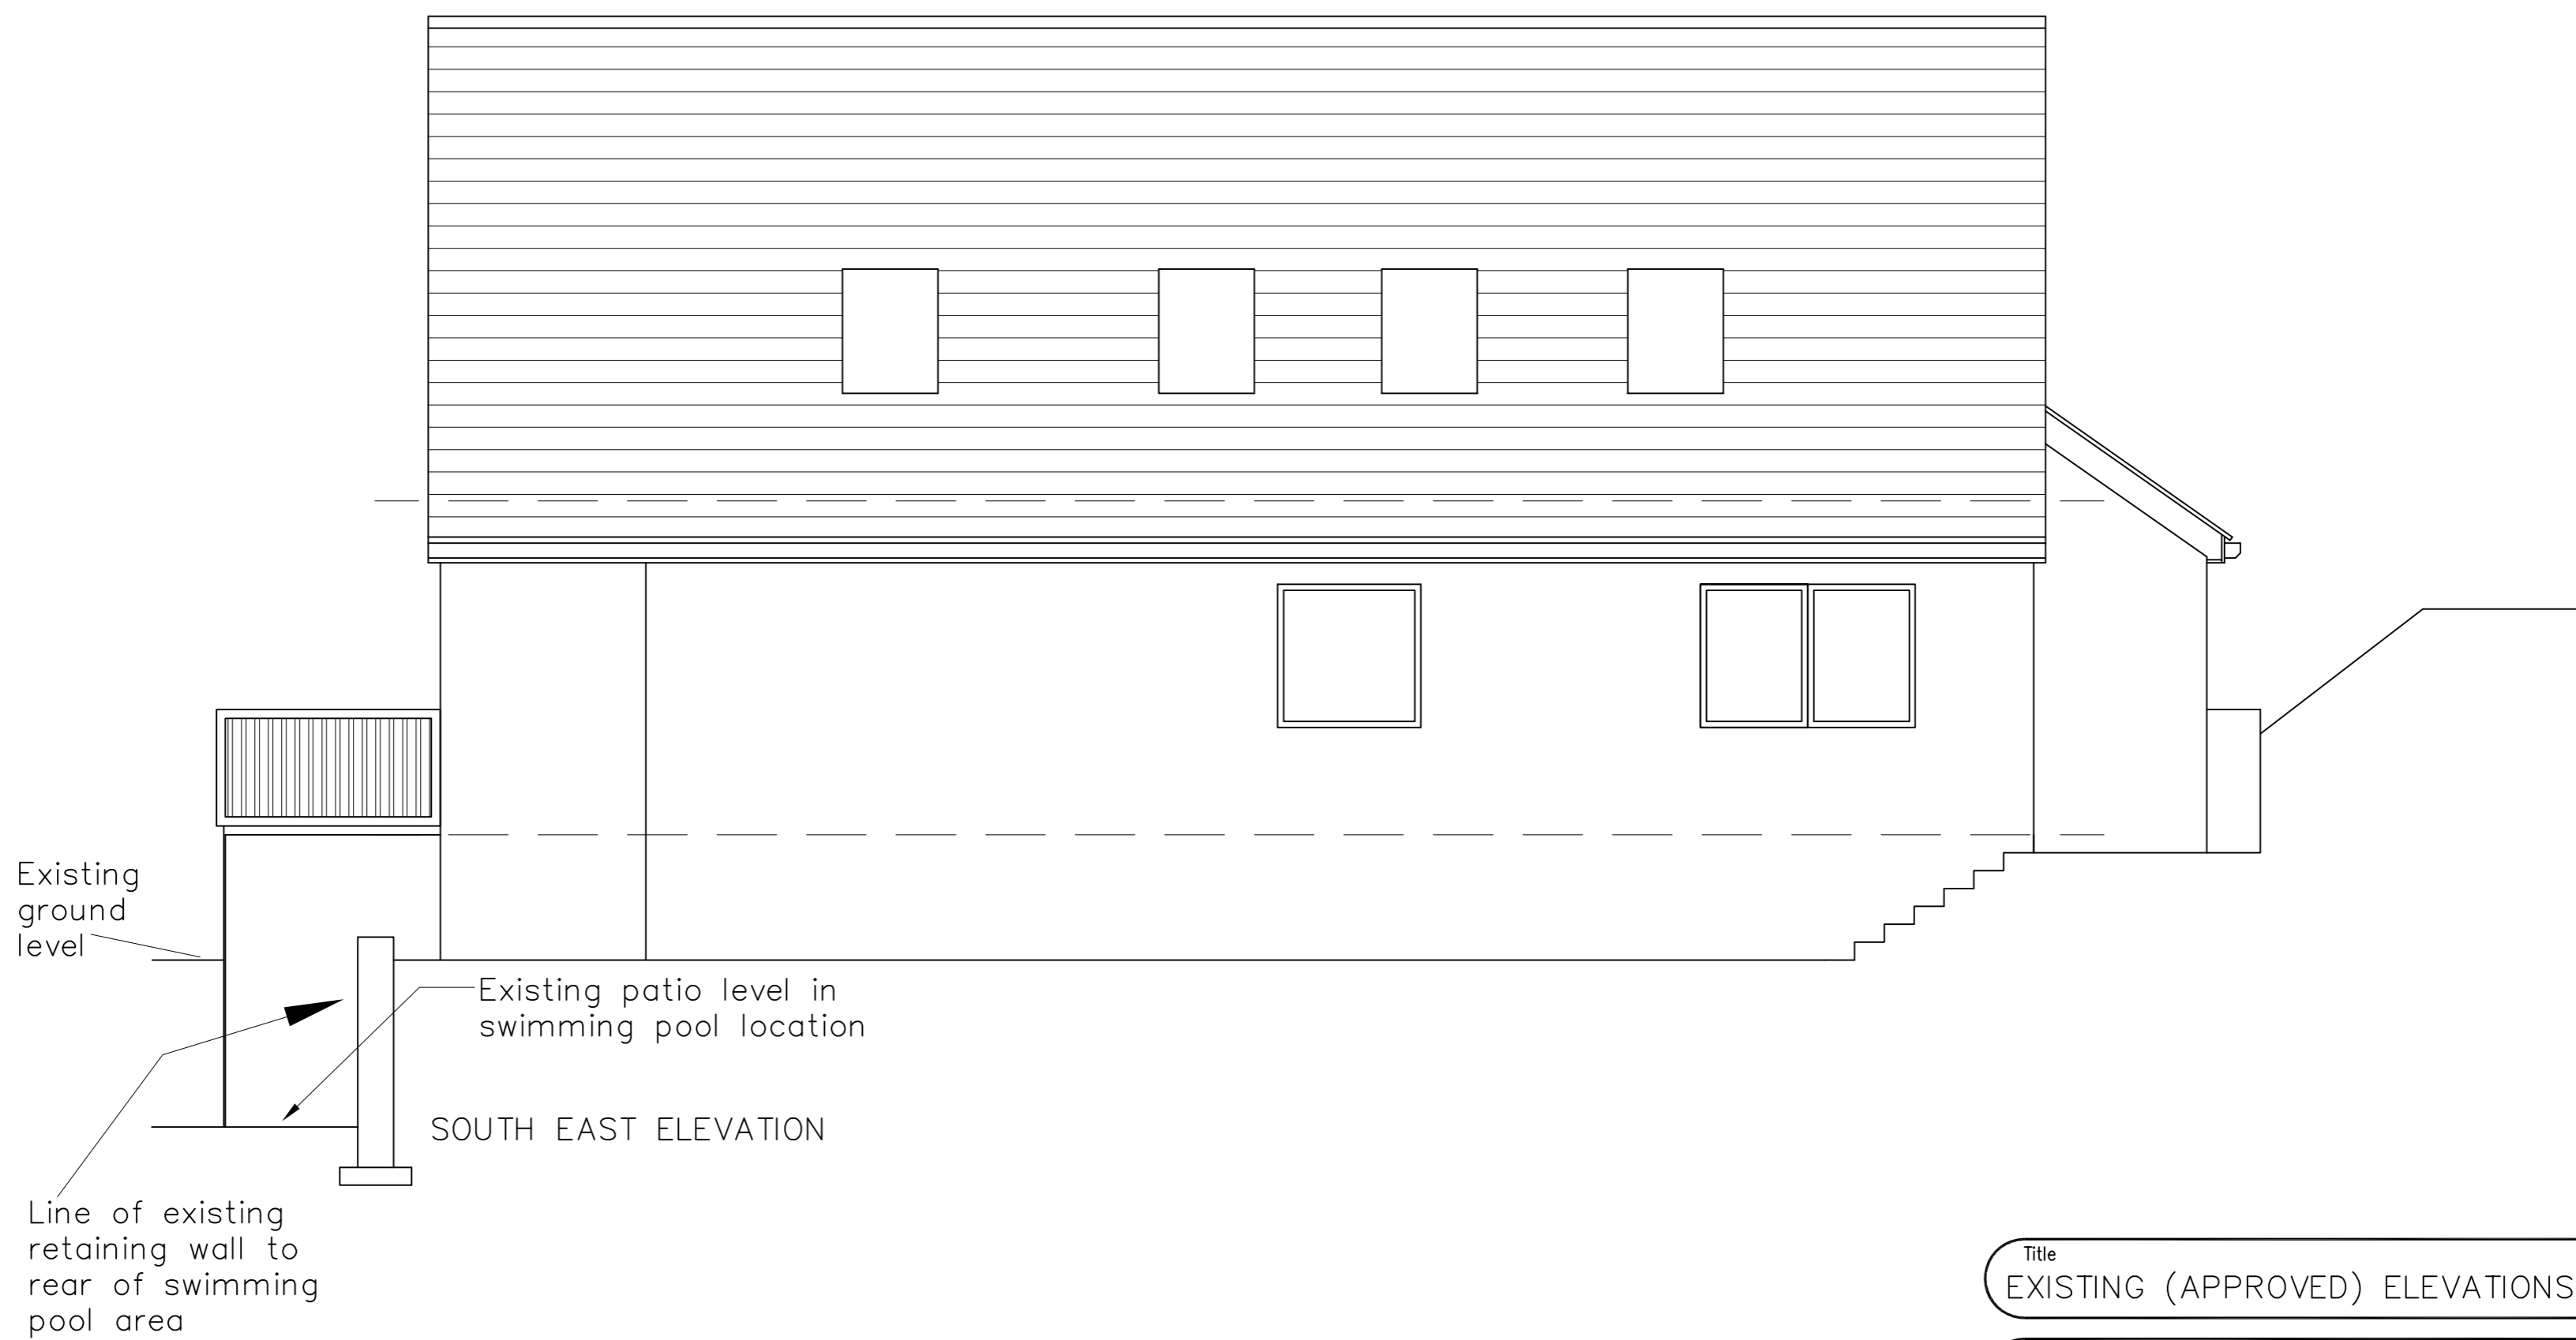

SOUTH EAST ELEVATION

Title
EXISTING (APPROVED) ELEVATIONS

Project
HILL CROFT
CAWTHORNE LANE
DARTON, BARNSELY

Client
ISABELLA RAMSBOTTOM

P.S.Withey
Project Surveyors
tel., (01274) 739198
(01274) 739216
fax., (01274) 739201
73 Godwin Street, Bradford, BD1 2SH

0 0.5 1 1.5 2 2.5 3
DRAWN SCALE 1:50

Scale 1:50@a1 Drawn de Job No 2019 GR3