




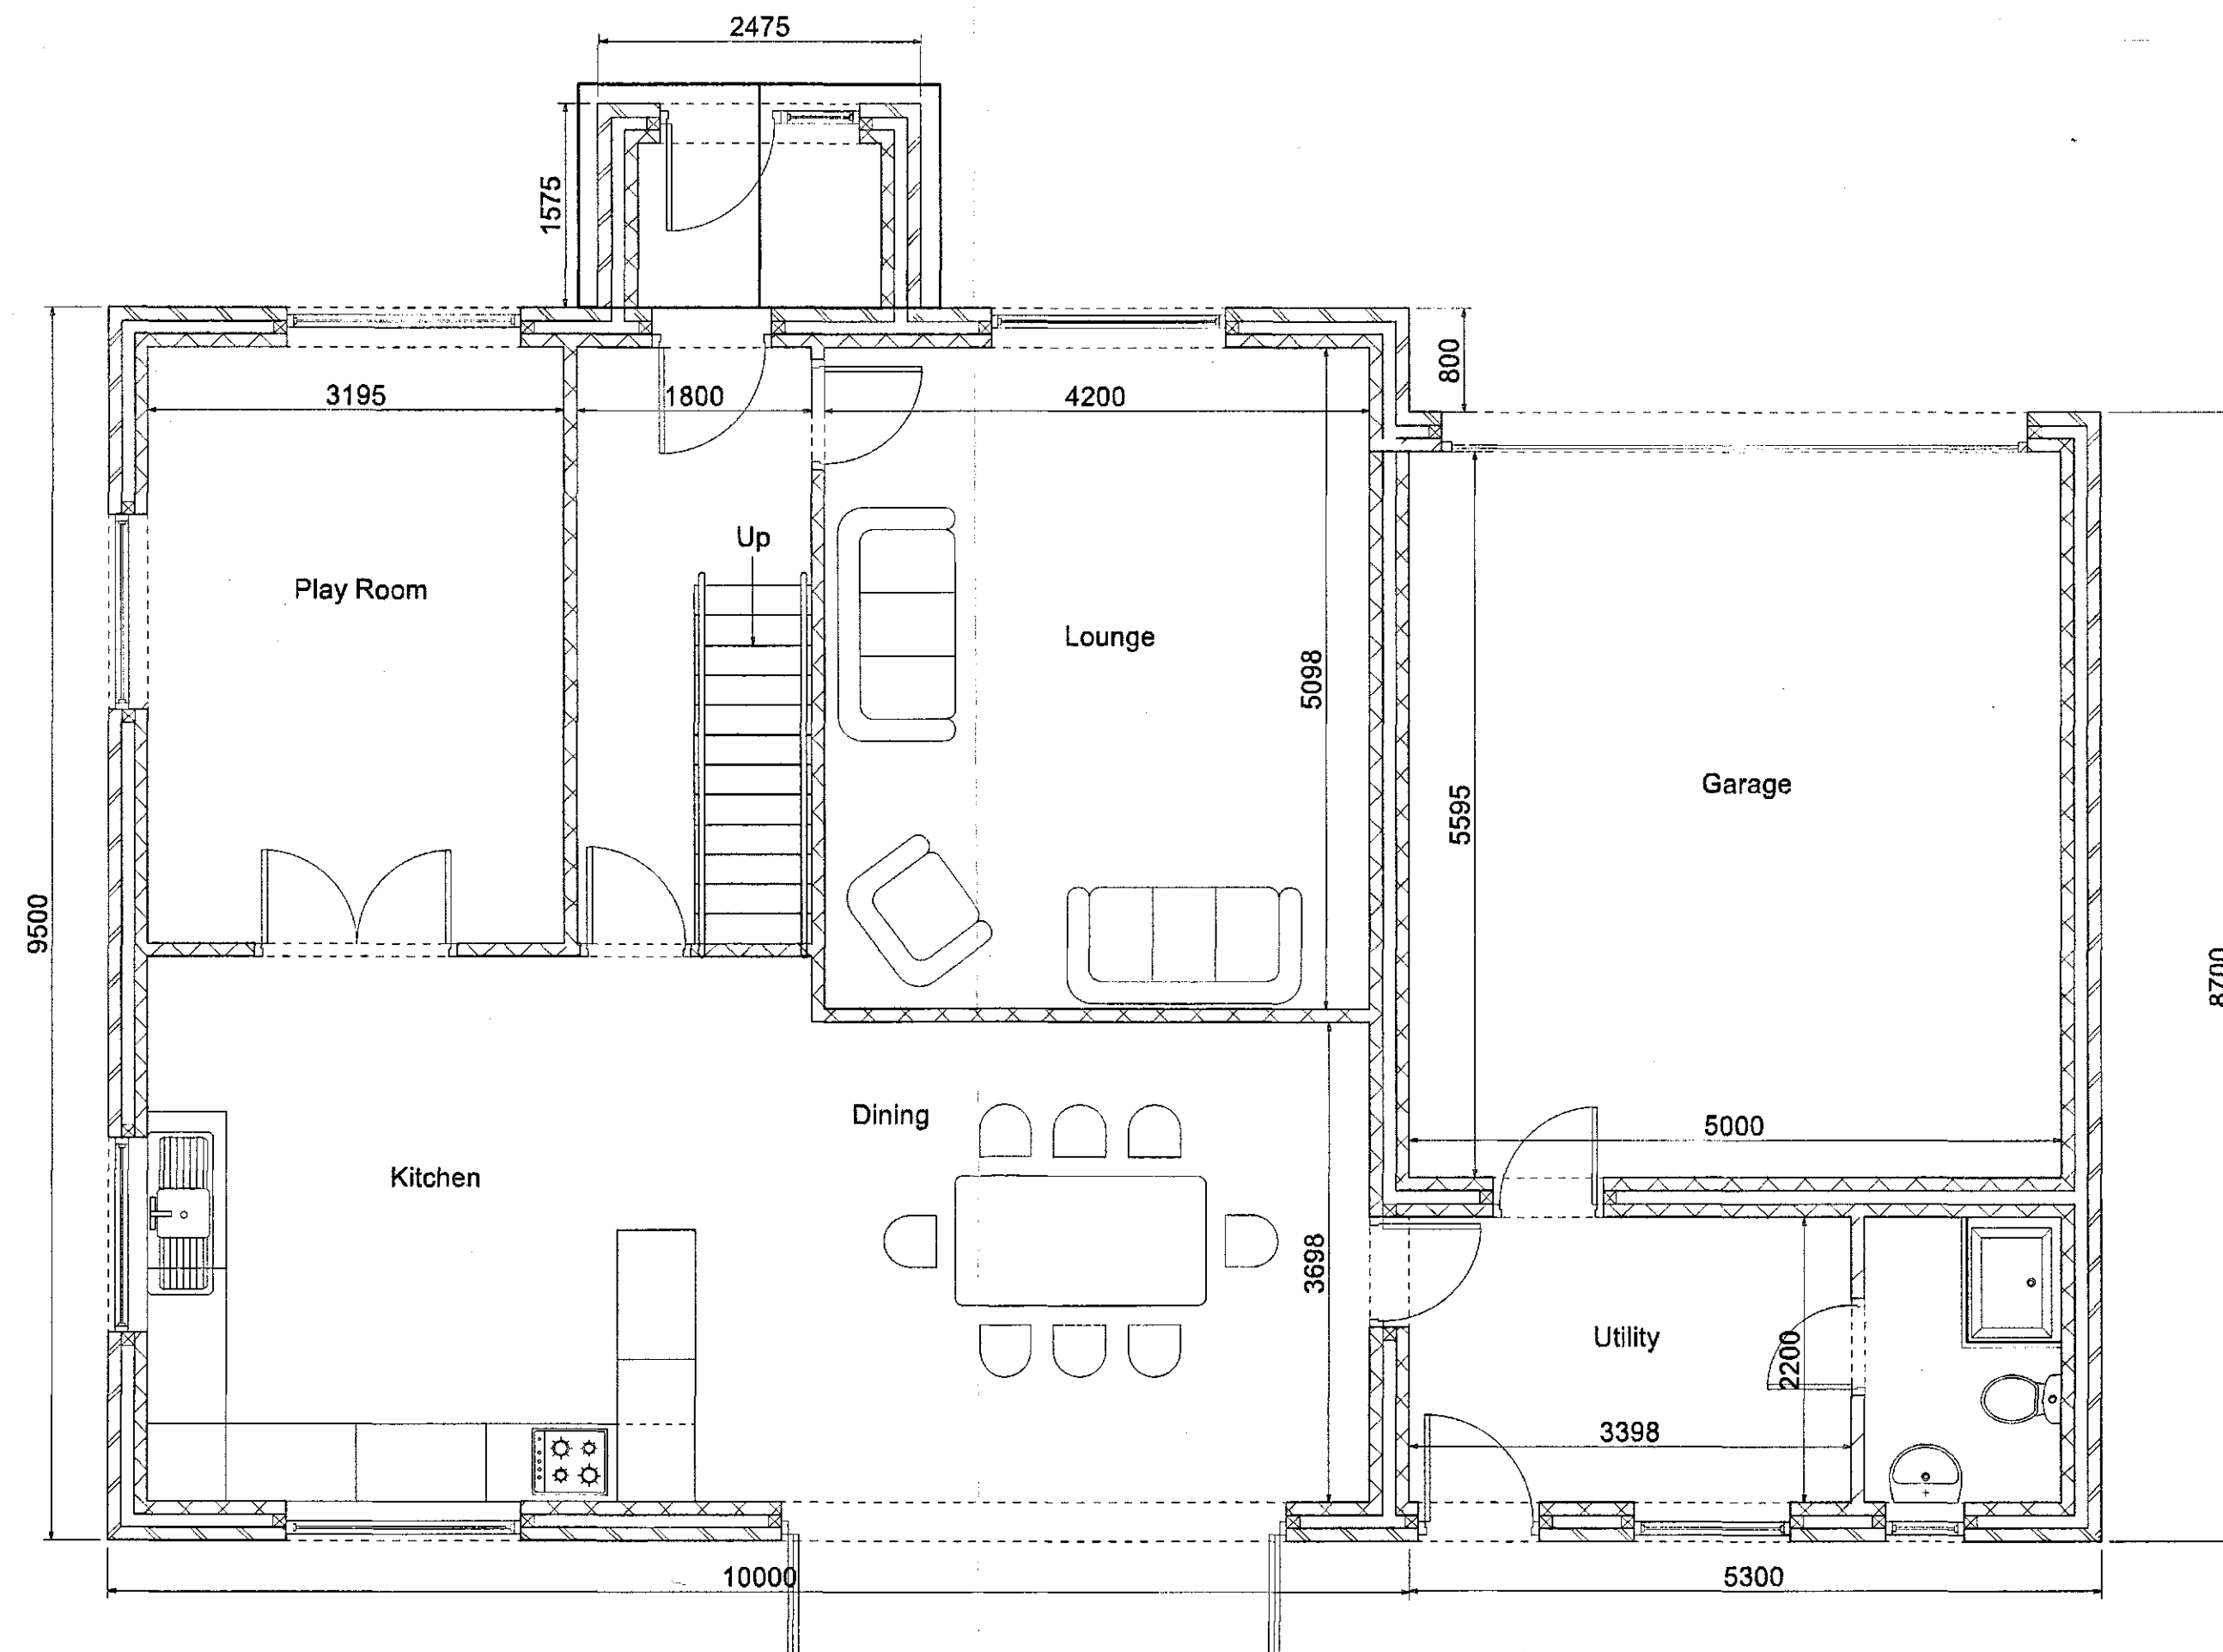

Ground Floor Plan

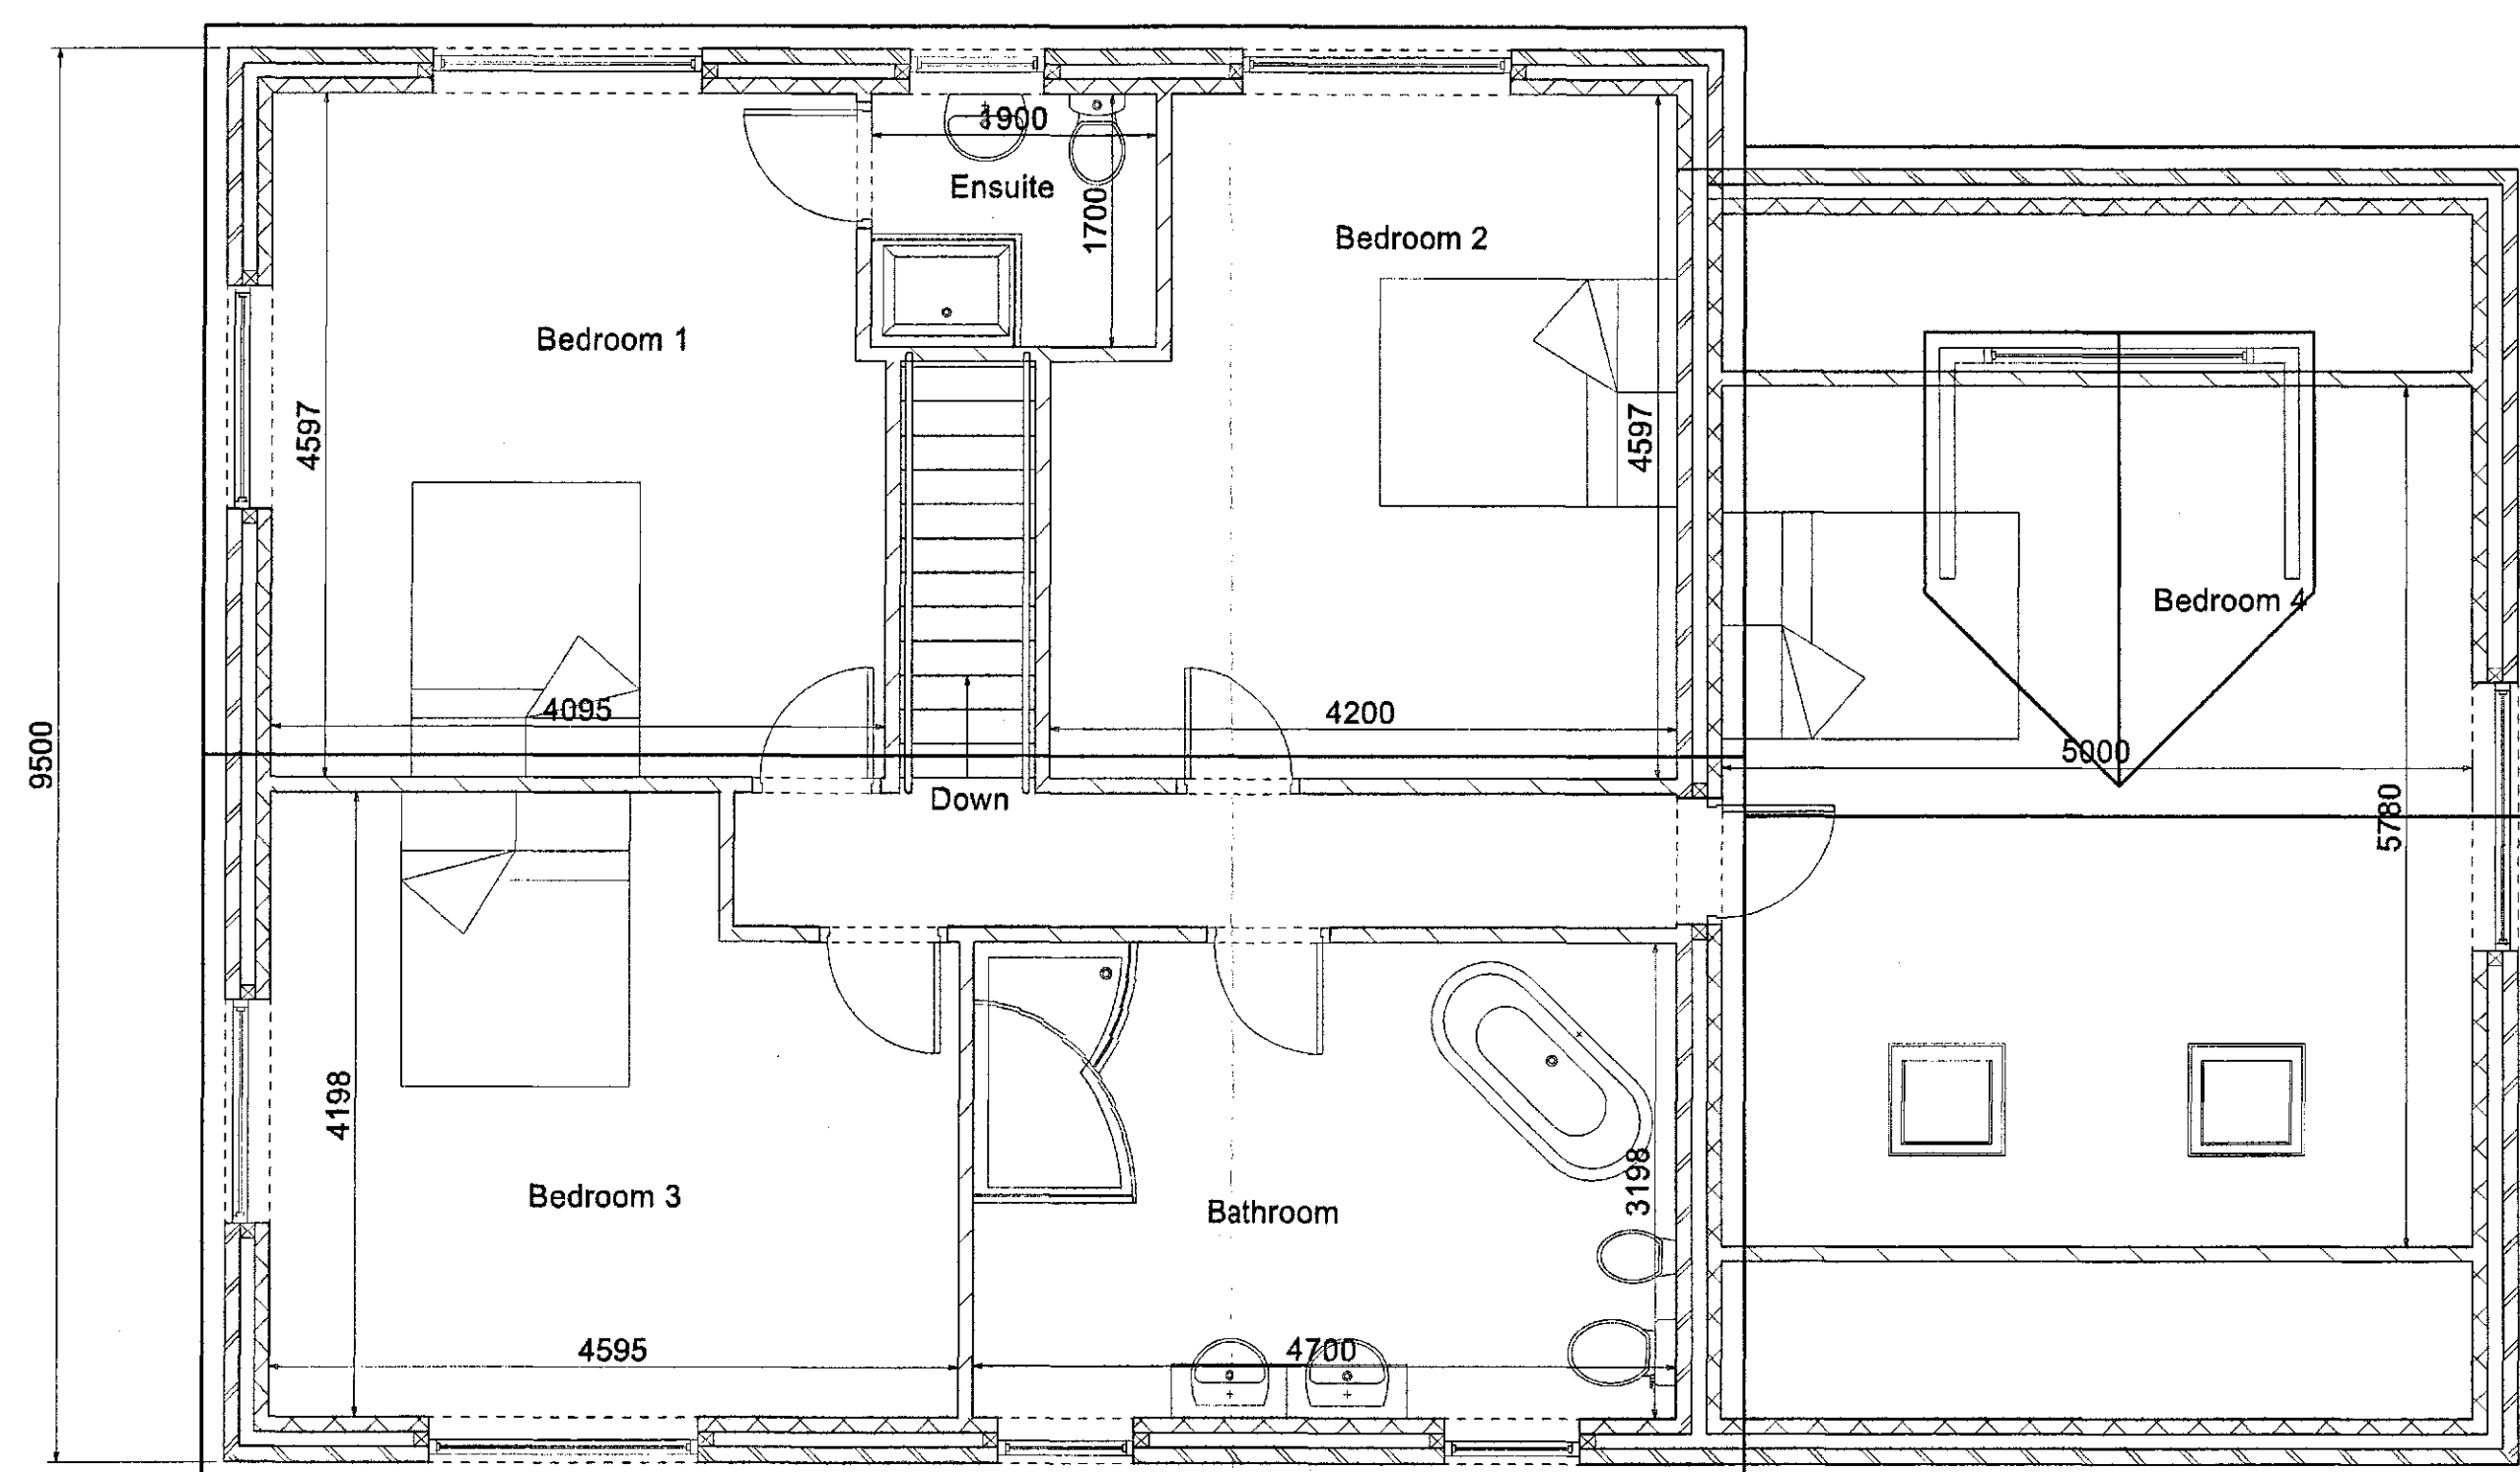

First Floor Plan

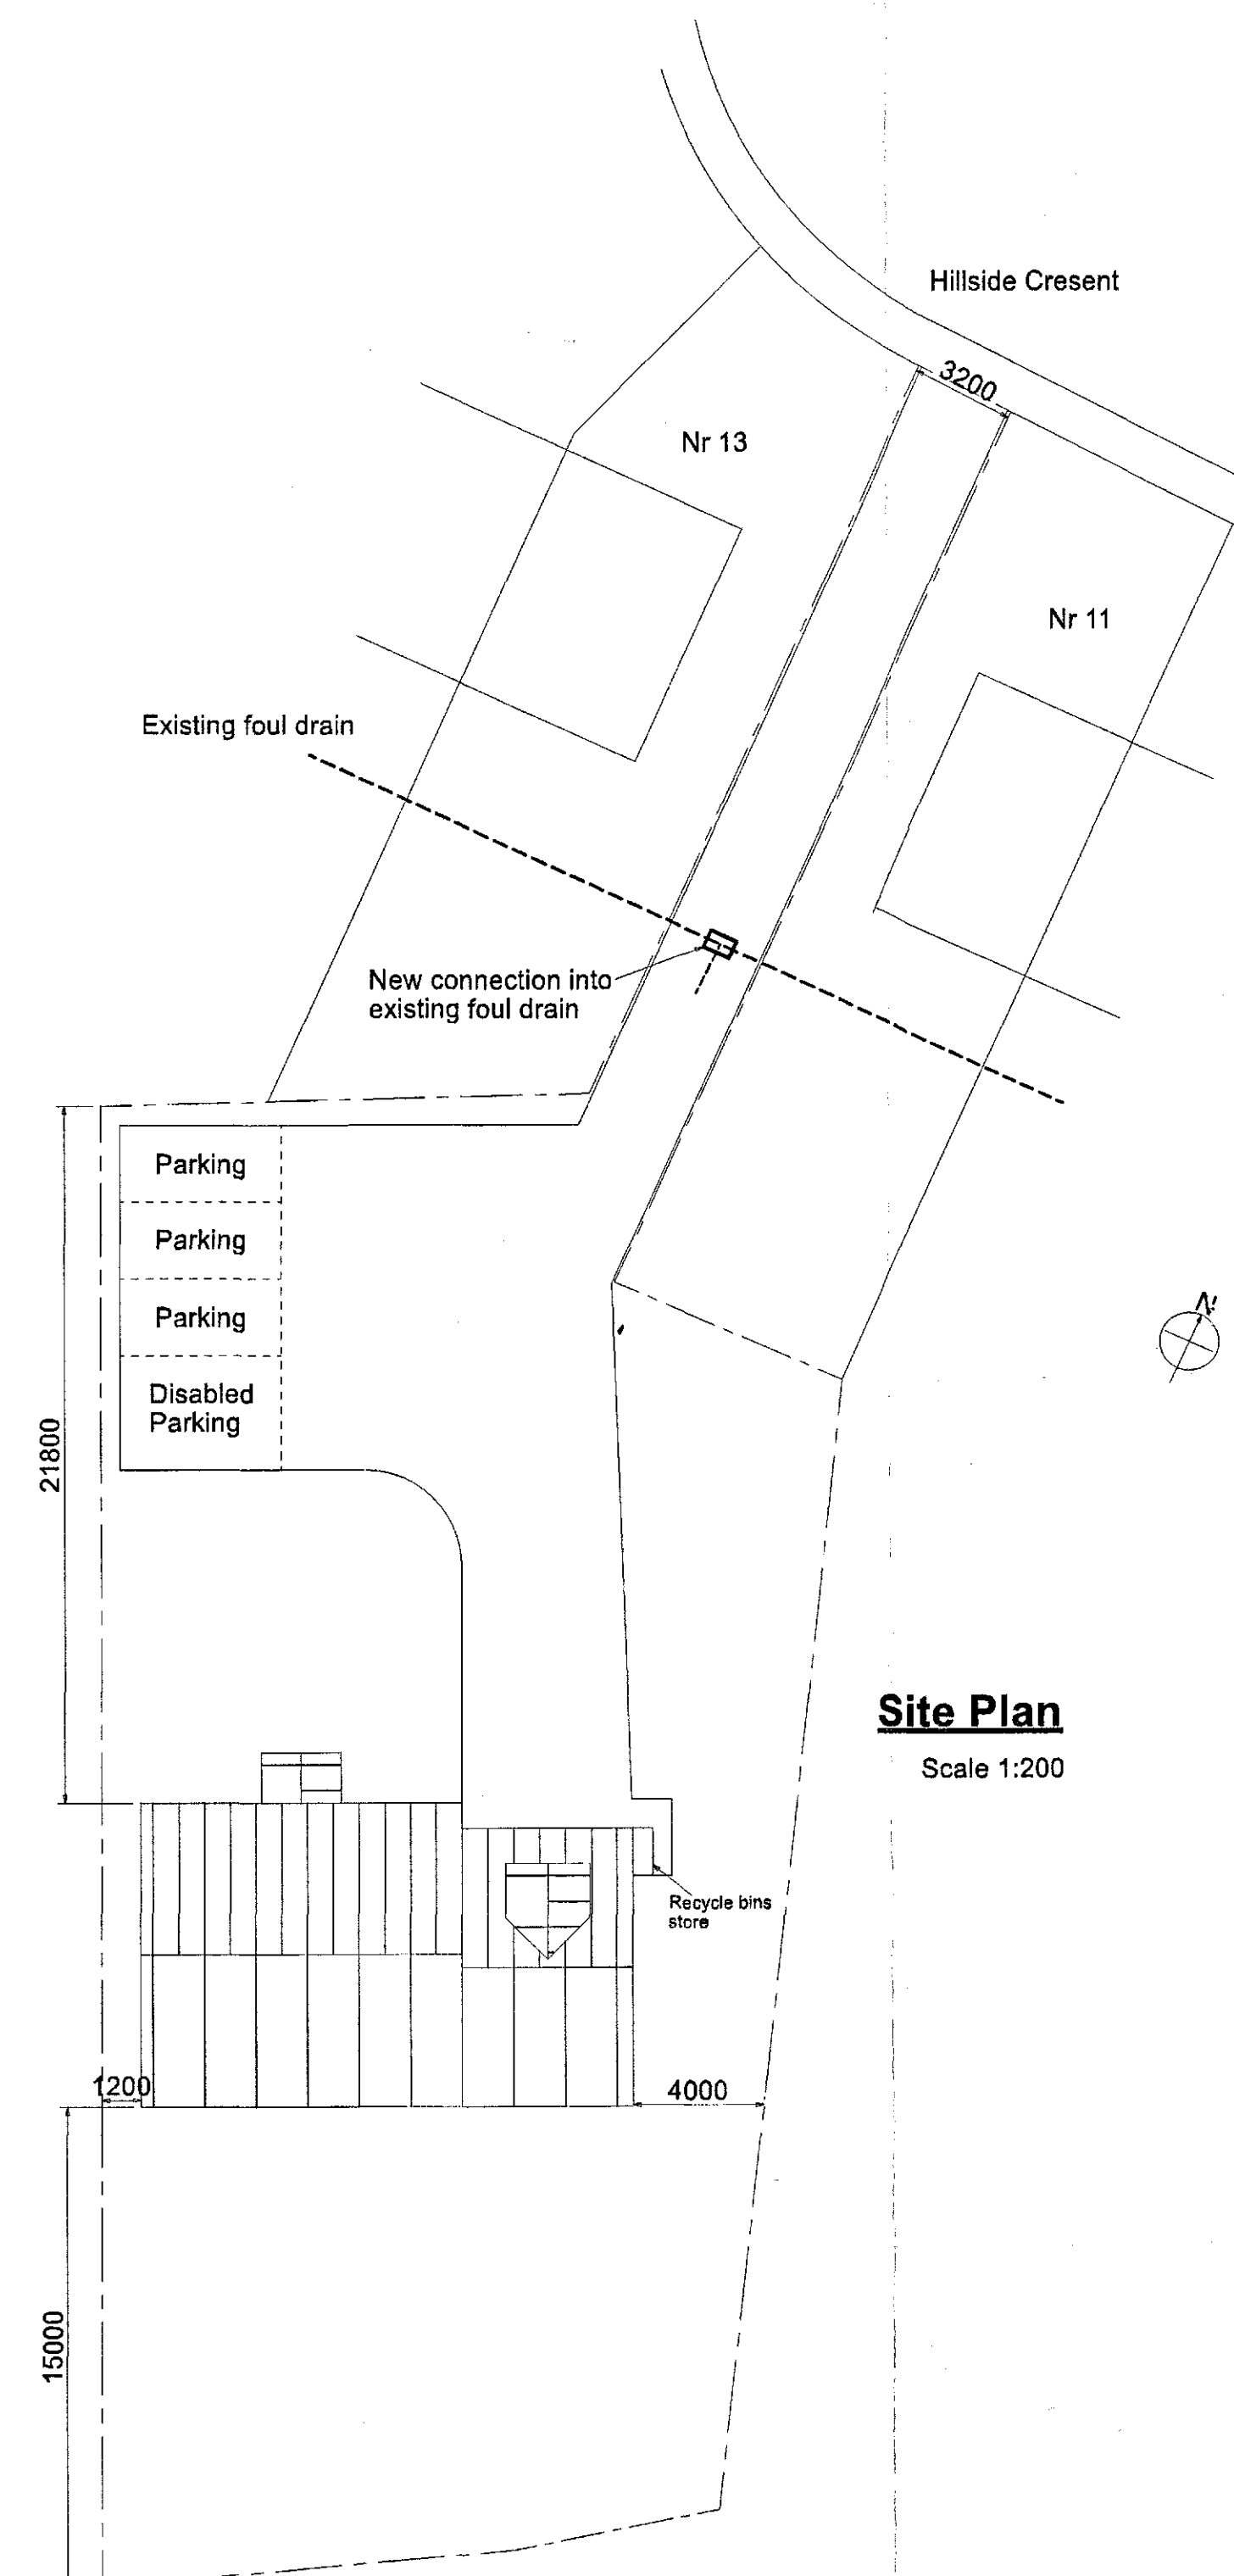

Site Plan

Scale 1:200

Notes

Revisions

**PAUL GLOVER
DESIGN SERVICES**

Glover Building Management

Project
Proposed Detached Dwelling

Land to the rear of
11 and 13 Hillside Crescent
Brierley, Barnsley

Drawing Title
**Planning Proposal
Proposed Floor Plans**

Client
Mr F Ayres

Drawing No.
PG 159-1


Date
Jan 2017
Drawn by
P Glover

Scale
1:50
Checked by
PG


Page Size - A1

3000 mm

6 Beaulieu Close, Mapplewell
Barnsley S75 6PJ
Tel 01226 387491/07730258347
Email paulglover555@btinternet.com

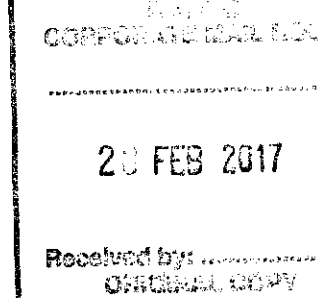


Notes

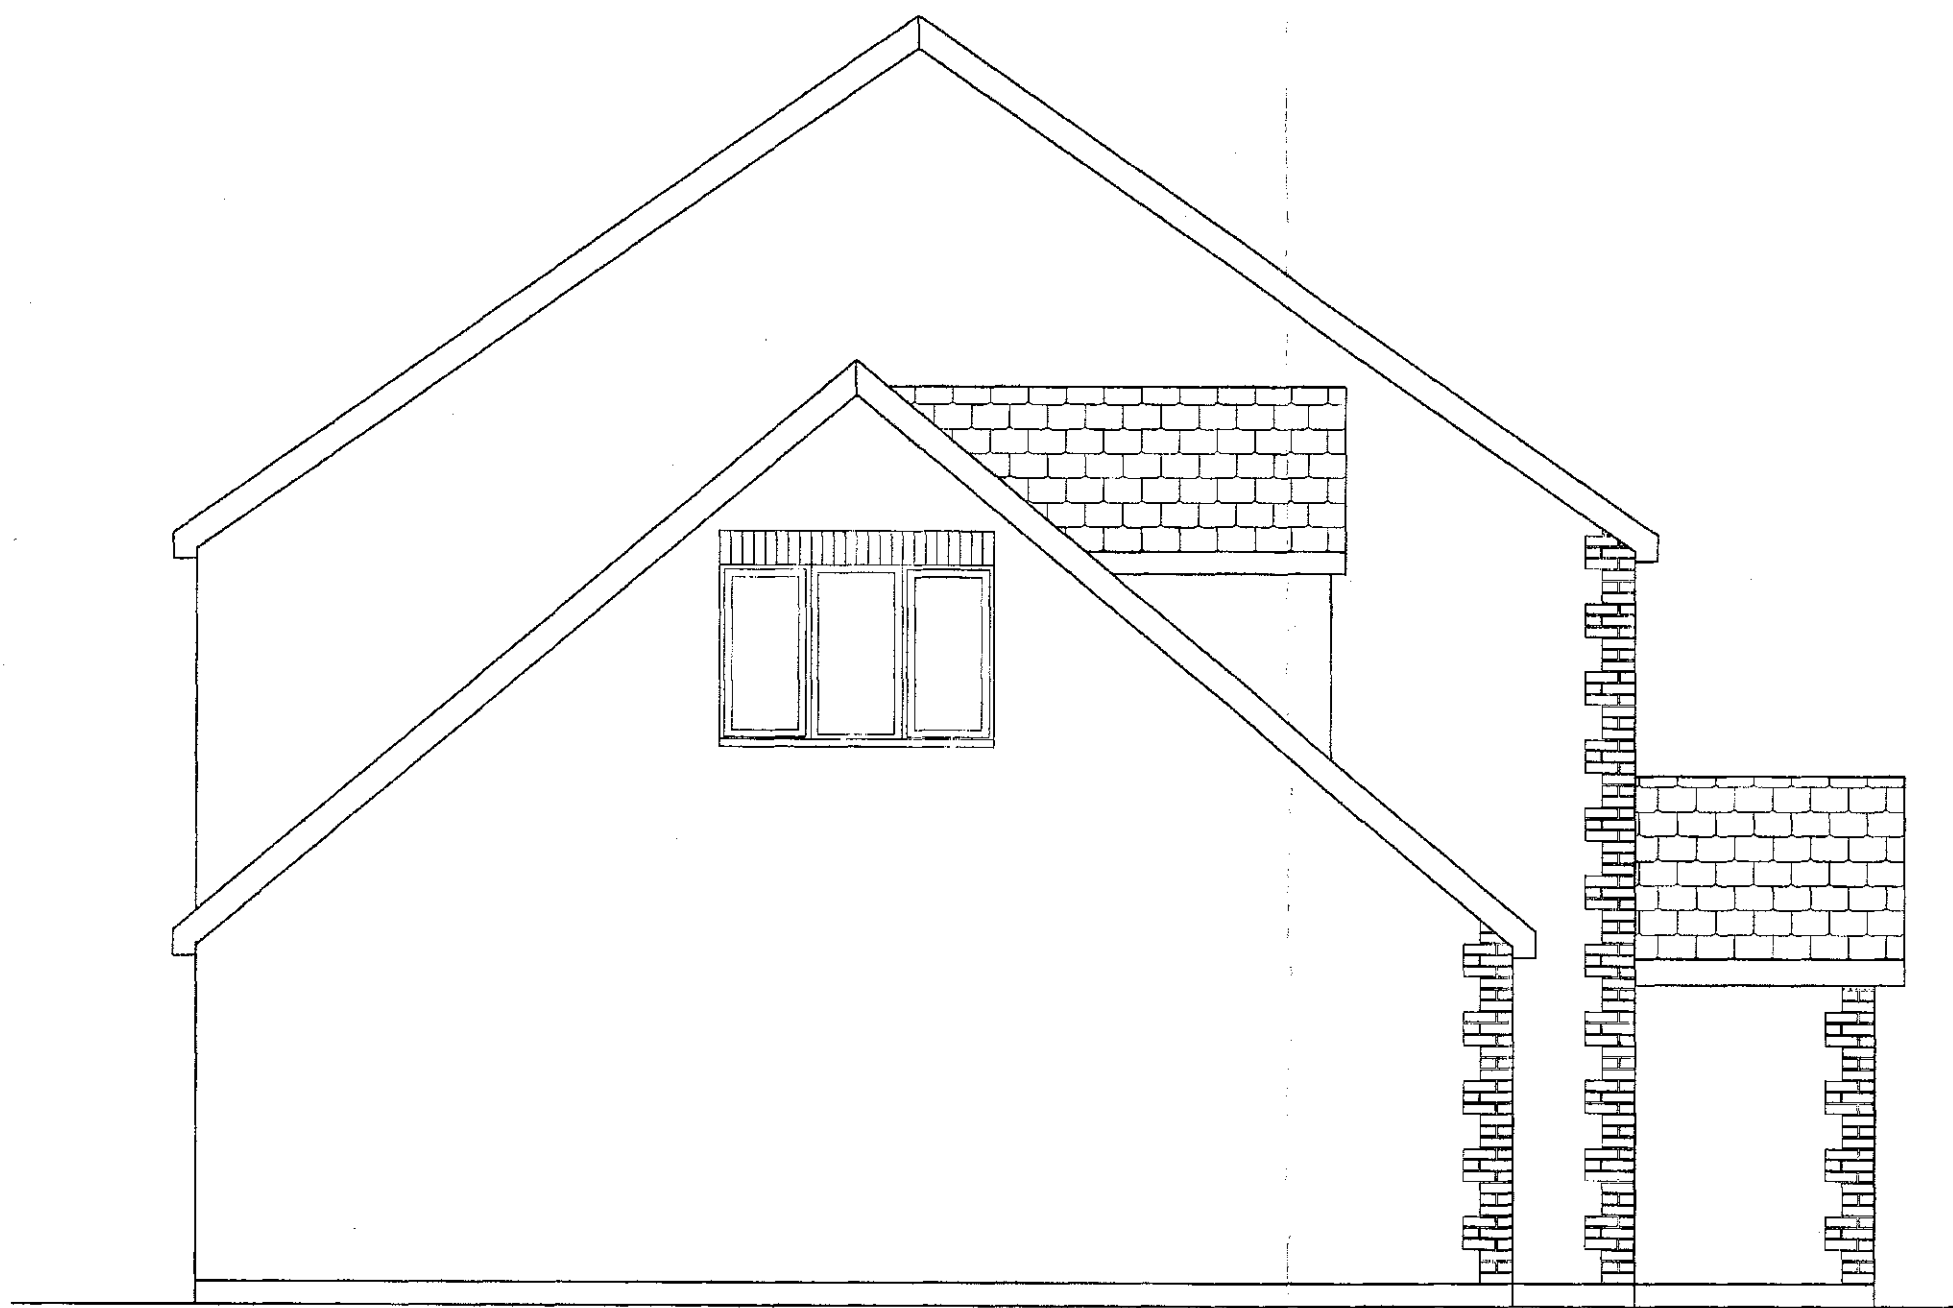

Side Elevation



Front Elevation

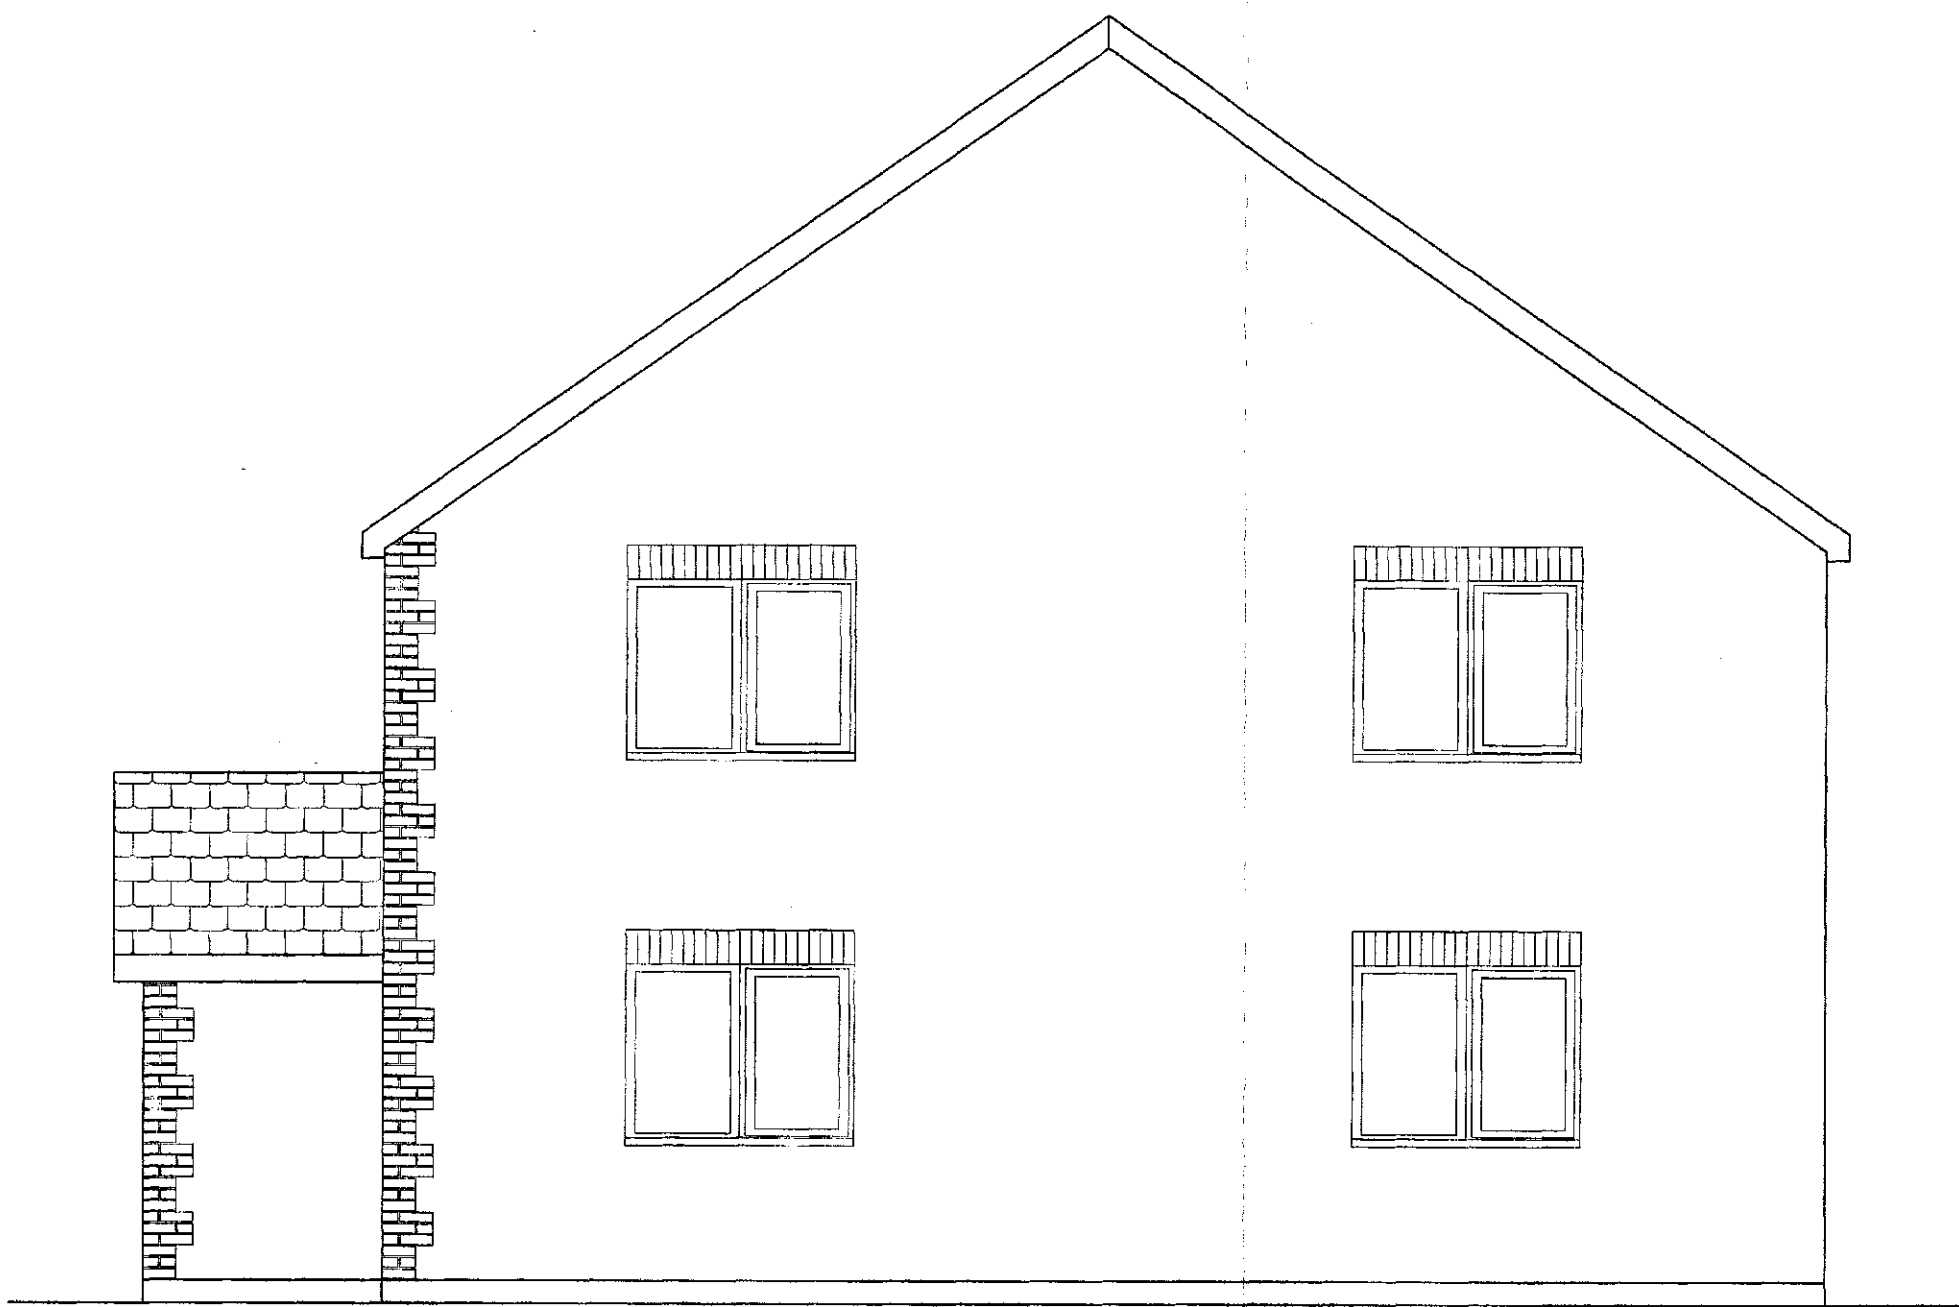

Side Elevation



Rear Elevation

PAUL GLOVER
DESIGN SERVICES

Glover Building Management

Project
Proposed Detached Dwelling
Land to the rear of
11 and 13 Hillside Crescent
Brierley, Barnsley
Drawing Title
Planning Proposal
Proposed Elevations
Client
Mr F Ayres
Drawing No.
PG 159-2

Date
Feb 2017
Drawn by
P Glover

Scale
1:50
Checked by
PG

Page Size - A1

6 Beaulieu Close, Mapplewell
Barnsley S75 6FJ
Tel 01226 387491/07730258347
Email paulglover555@btinternet.com

CORPORATE SEAL ROOM
20 FEB 2017
Received by:
ORIGINAL COPY