


BUILDING B

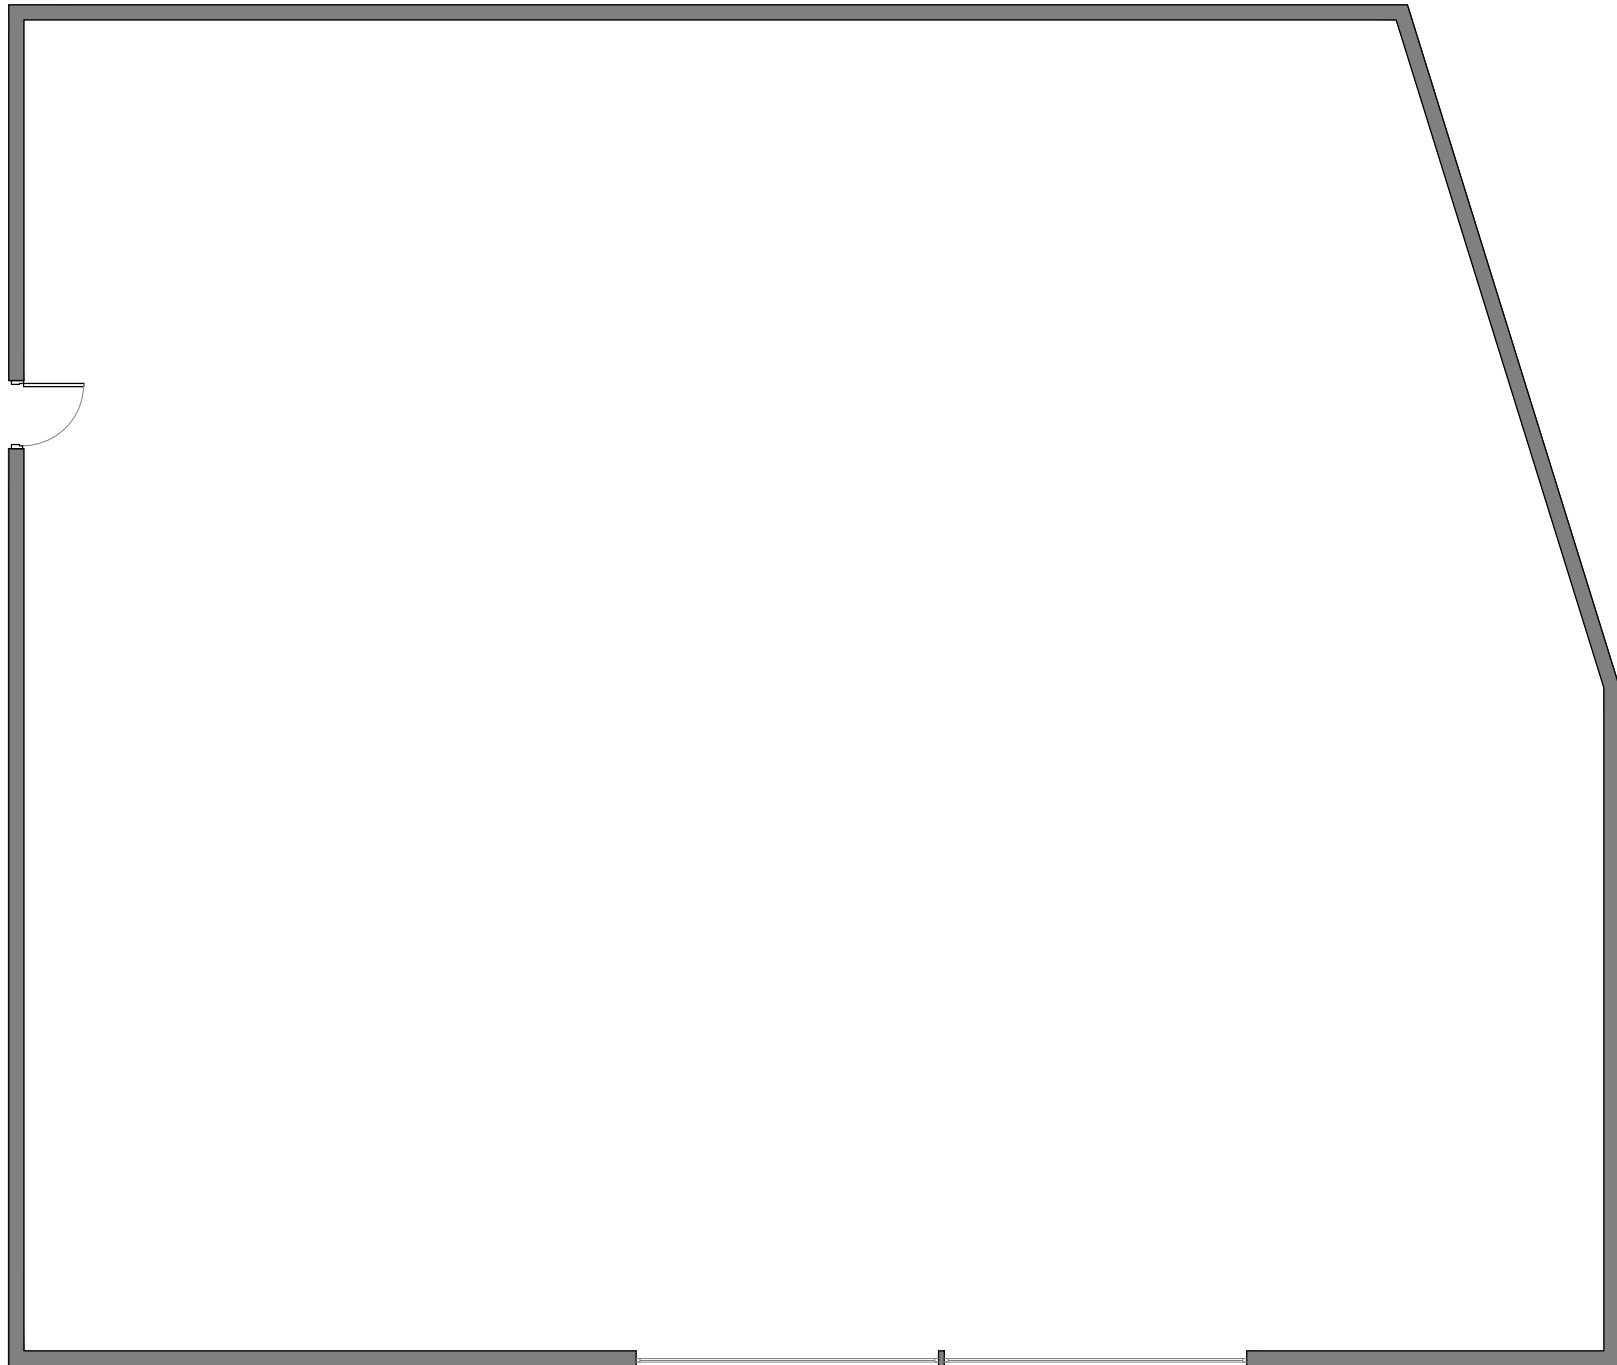

GROUND FLOOR PLAN

BUILDING C



GROUND FLOOR PLAN

© Copyright to Acorus Rural Property Services Ltd.
NOTES
1. IF IN DOUBT ASK
2. WRITTEN DIMENSIONS TO BE USED ONLY
3. THIS DRAWING IS CONFIDENTIAL AND REMAINS THE EXCLUSIVE PROPERTY OF ACORUS. DO NOT COPY UNLESS AUTHORISED.

REVISIONS			
No.	Date	Description	Ver.



Chartered Surveyors and Planning Consultants
Pendeford House, Pendeford Business Park
Wobaston Road, Wolverhampton, WV9 5AP
Tel: (01902) 625023

JOB TITLE CHANGE OF USE AT ANCHOR FARM, ELMHIRST LANE SILKSTONE. S75 4LD		
CLIENT MR L. HAYWOOD		
DATE FEB 17	SCALE 1:100	
ORIGIN JL	VERIFIED TW	
DRAWING TITLE PLANS (buildings B and C)		
FILE REF.	DRAWING No. ANCHOR -08	REV.