


Only figured dimensions should be used.

Scaled dimensions should be checked with the Architect.


This drawing together with the design, is the property and copyright of the Architect and must not be reproduced without written permission

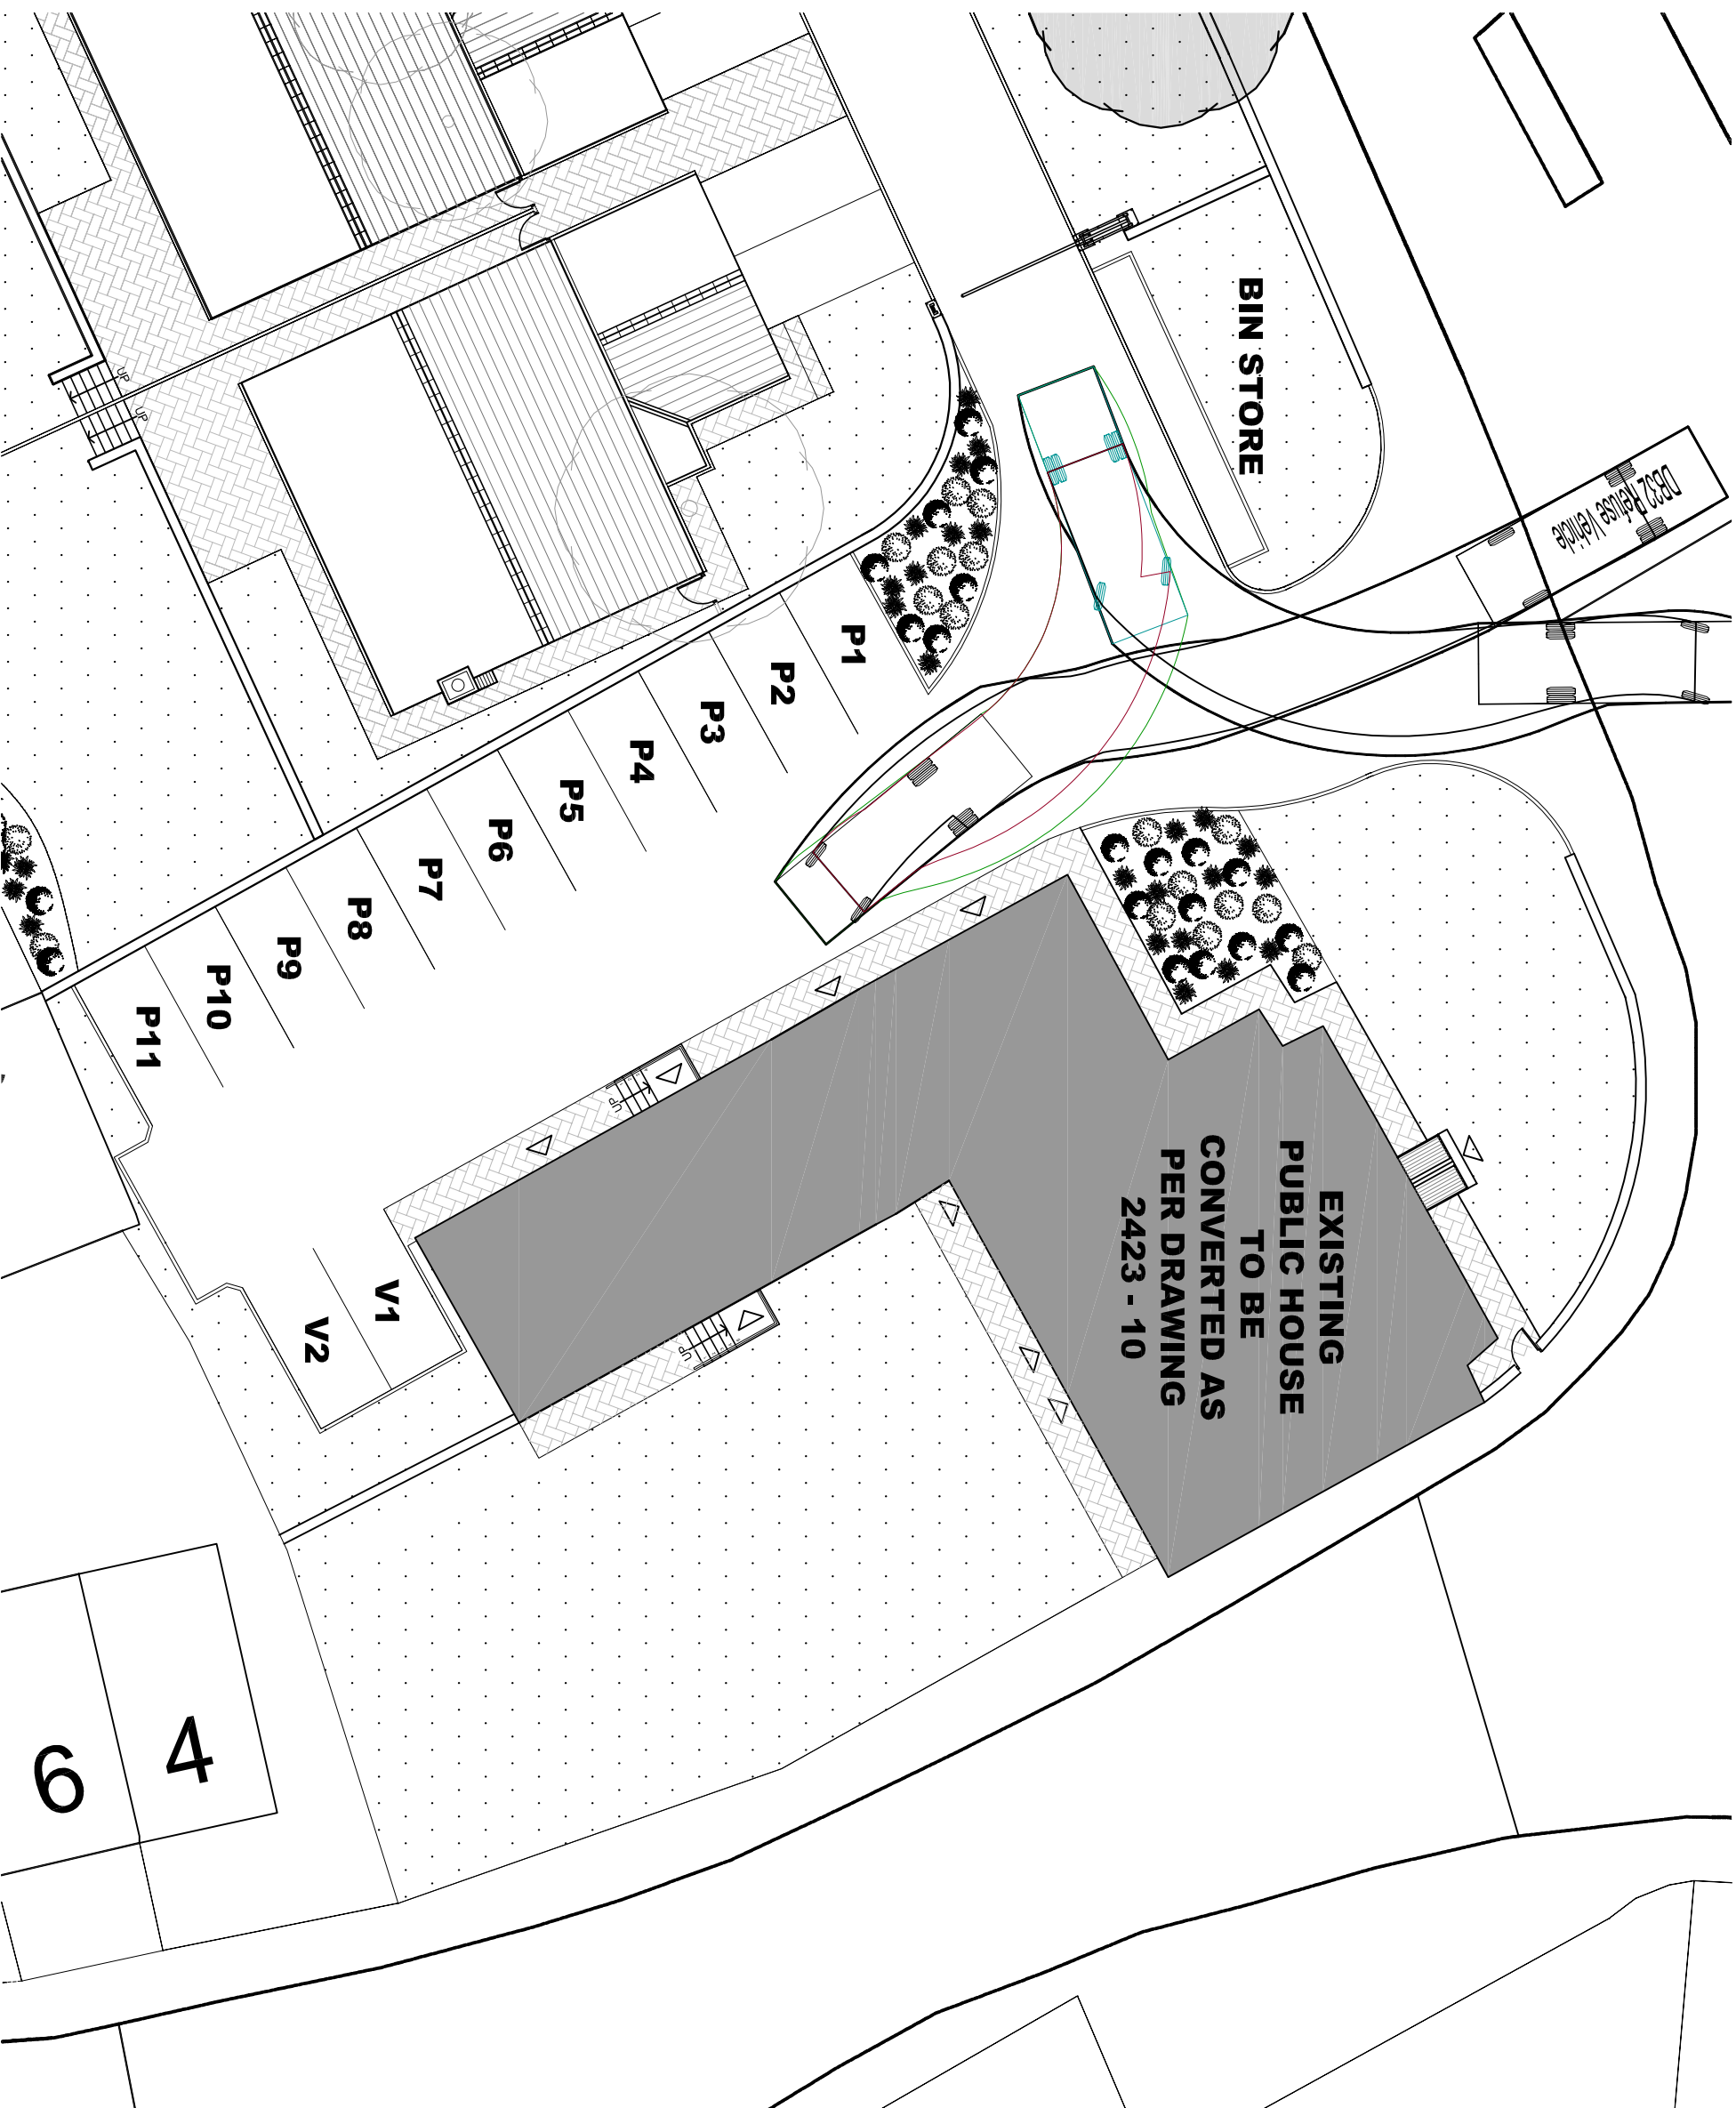

EXISTING SITE PLAN

PLANNING

Revision:

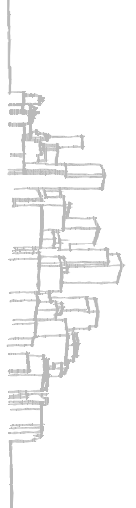

accumen
designers & architects

accumendesigners.co.uk 01484 546000
Headrow House, Old Leeds Road, Huddersfield, HD1 1SG

CLIENT:
PARAGRAM LTD

JOB TITLE:
THREE HORSESHOES
BRIERLEY
S72 9JT

DRAWING TITLE:
EXISTING SITE PLAN

DRAWN: JF	DATE: DEC '17
CHECKED: JC	SCALE: 1:100 @ A3
DRAWING NUMBER: 2423 - 20	