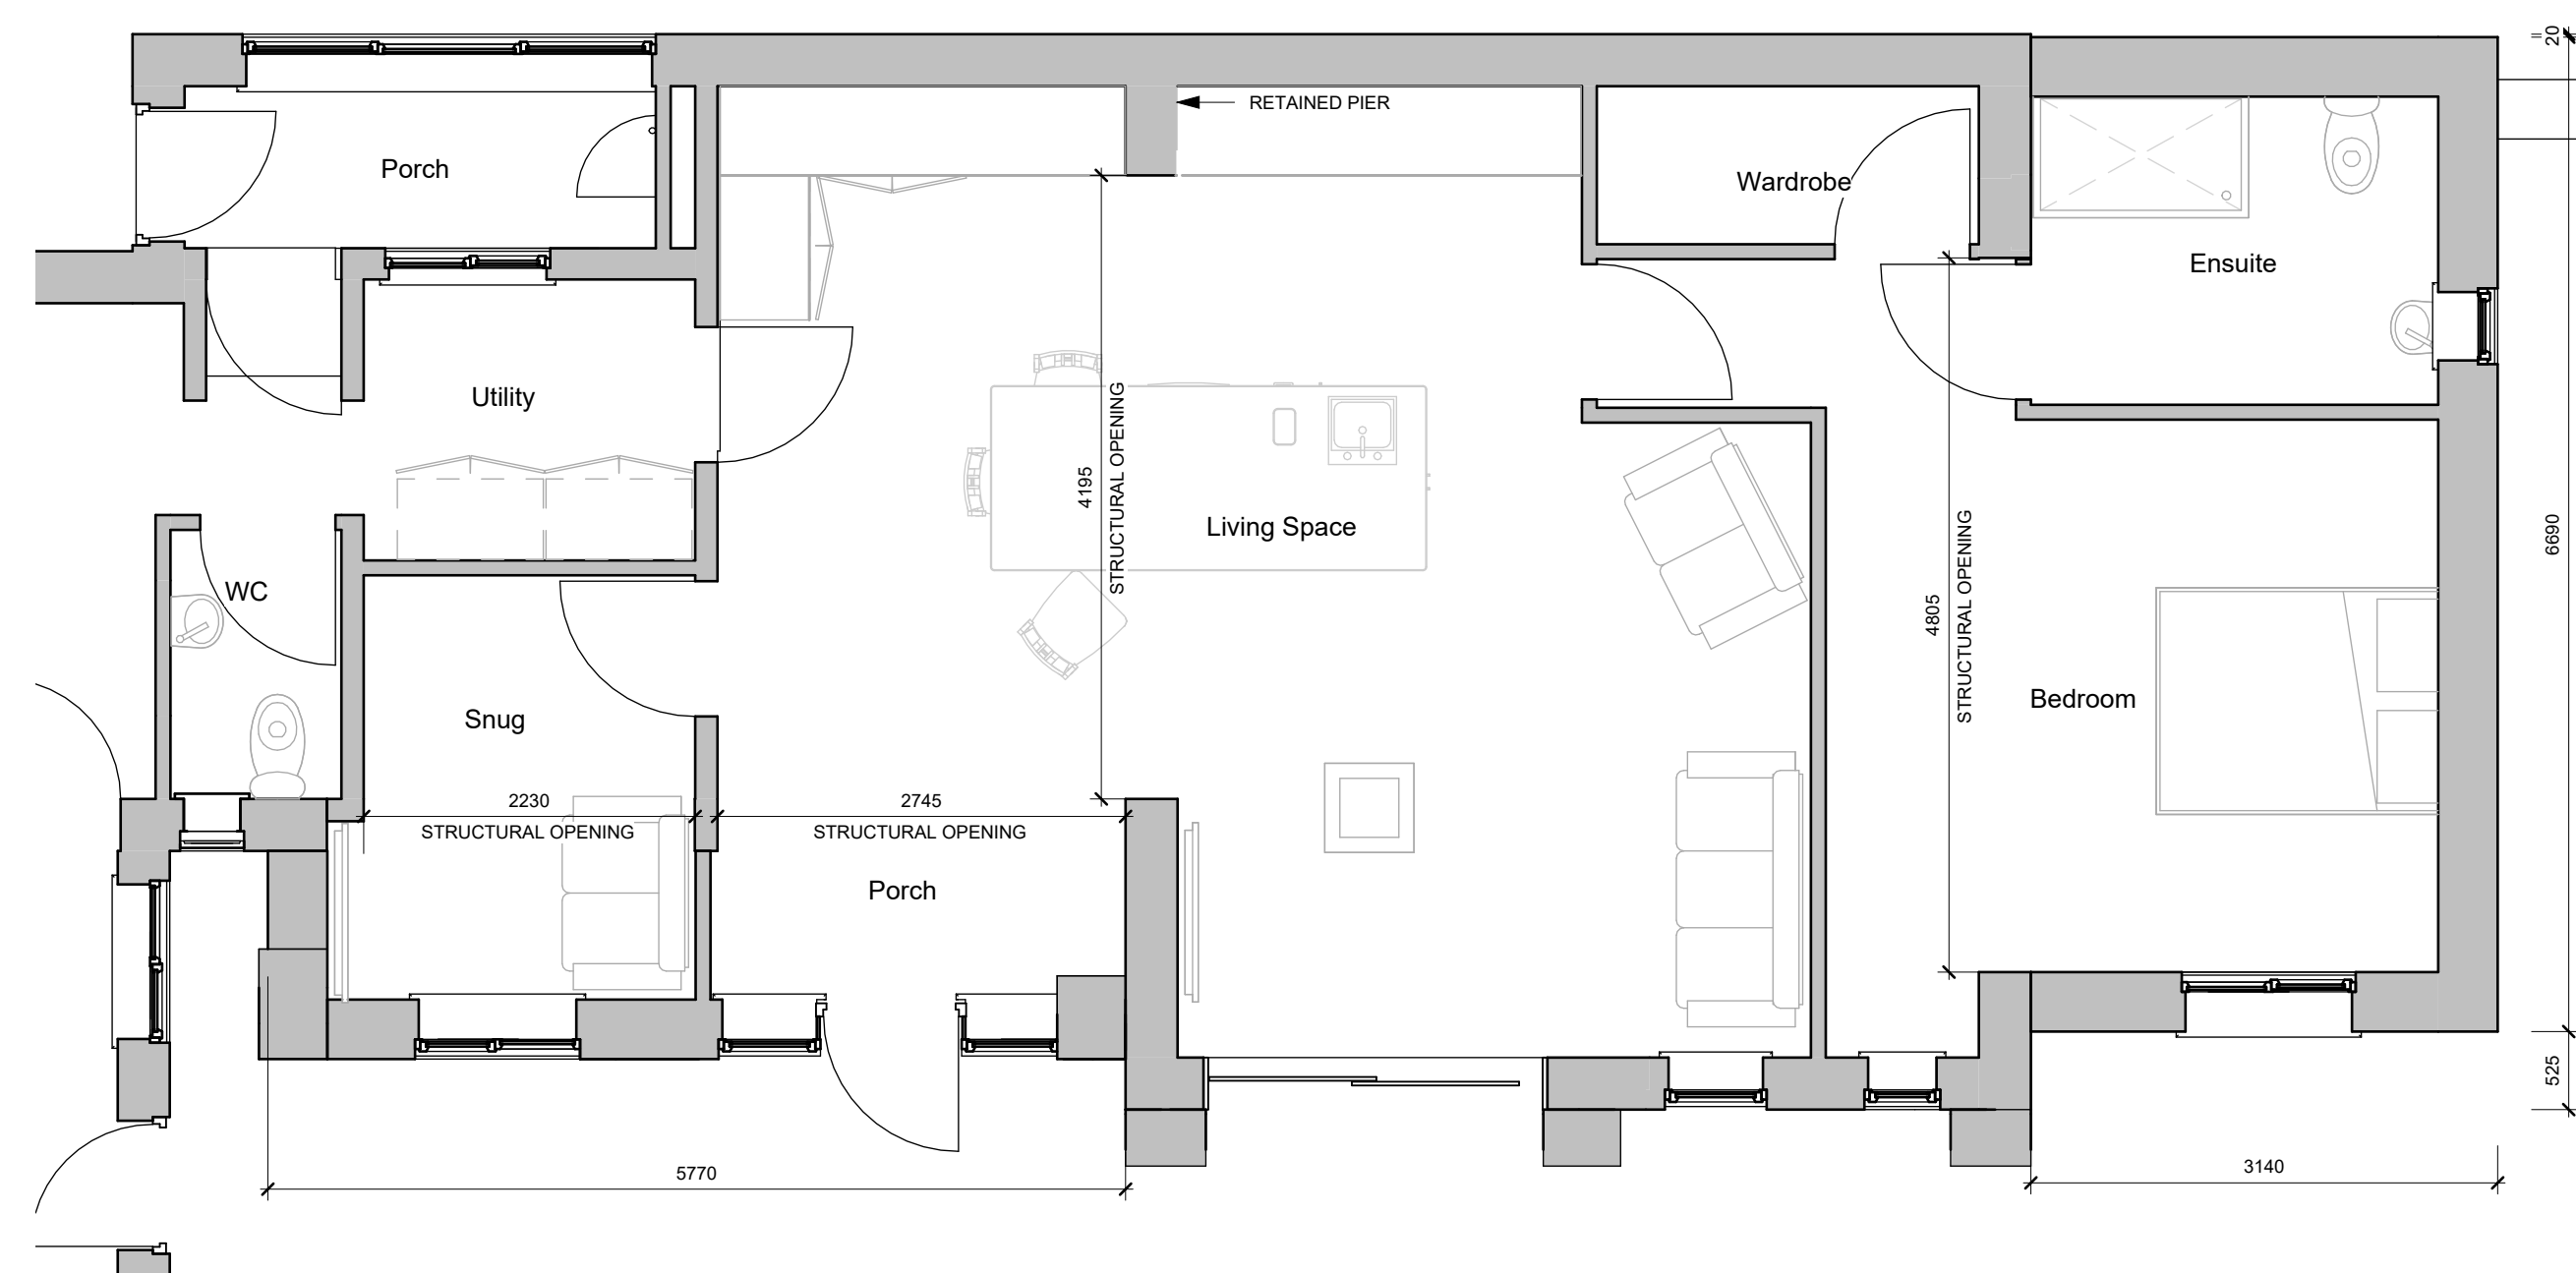
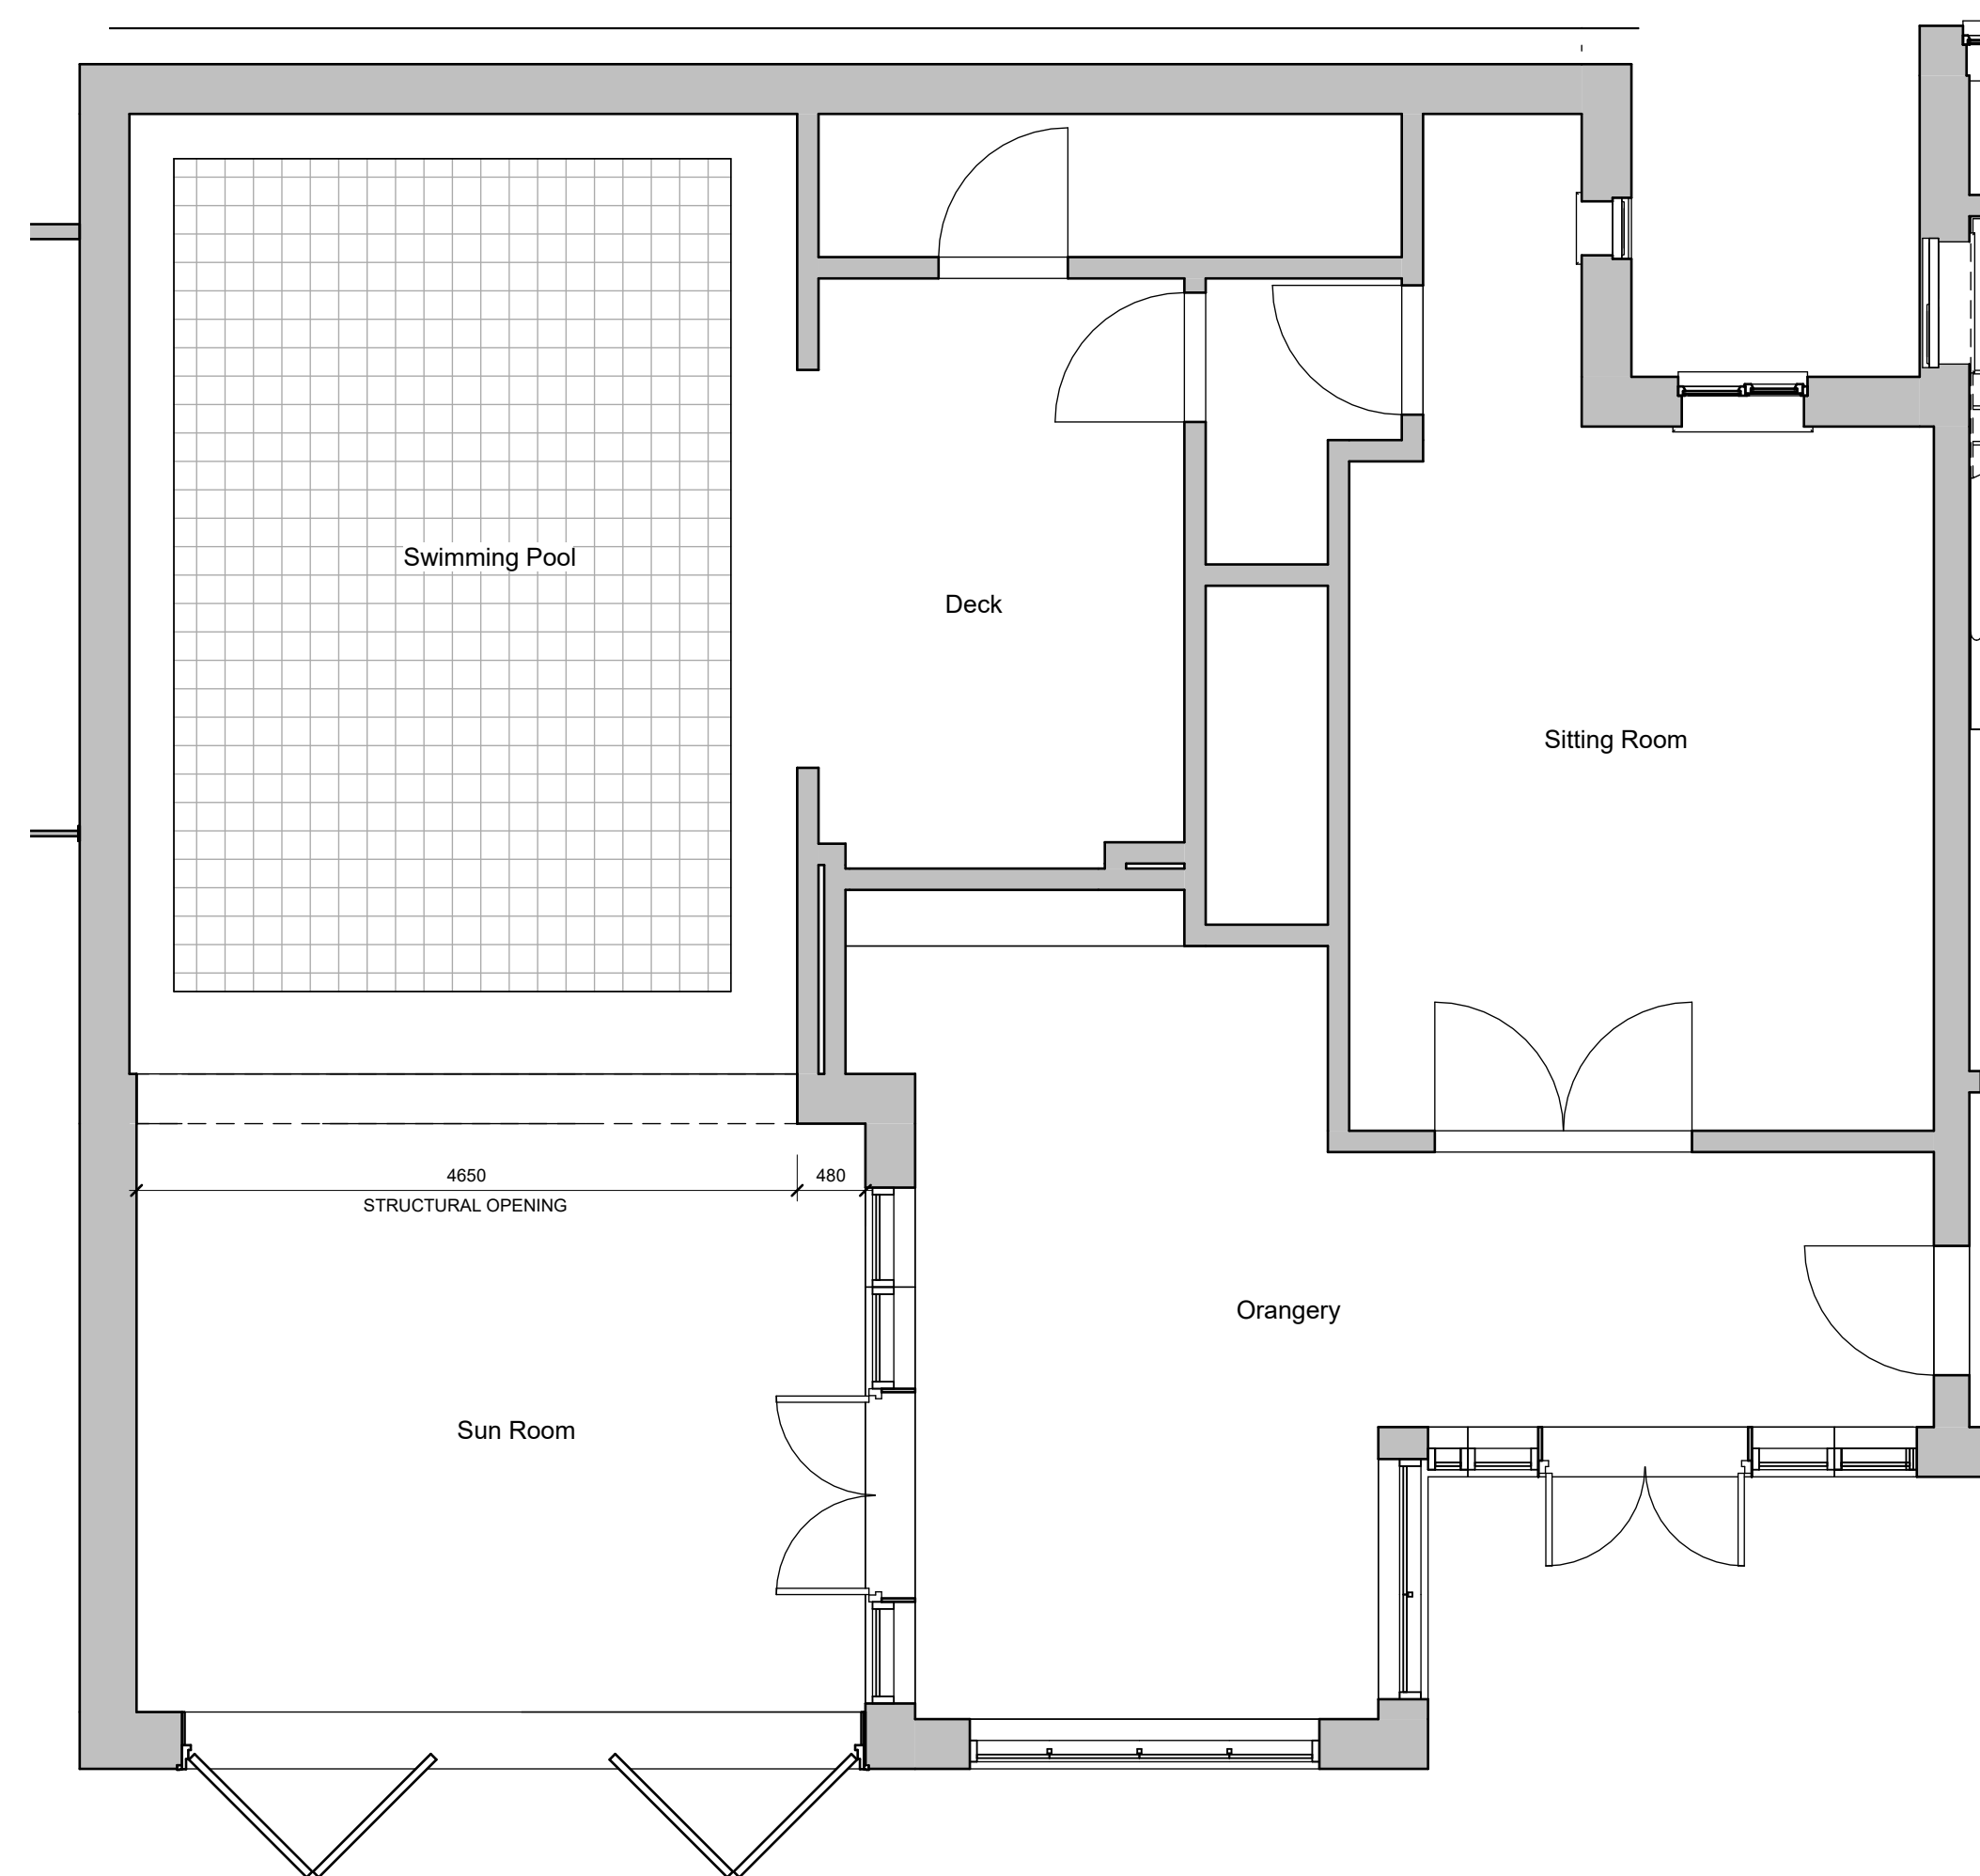
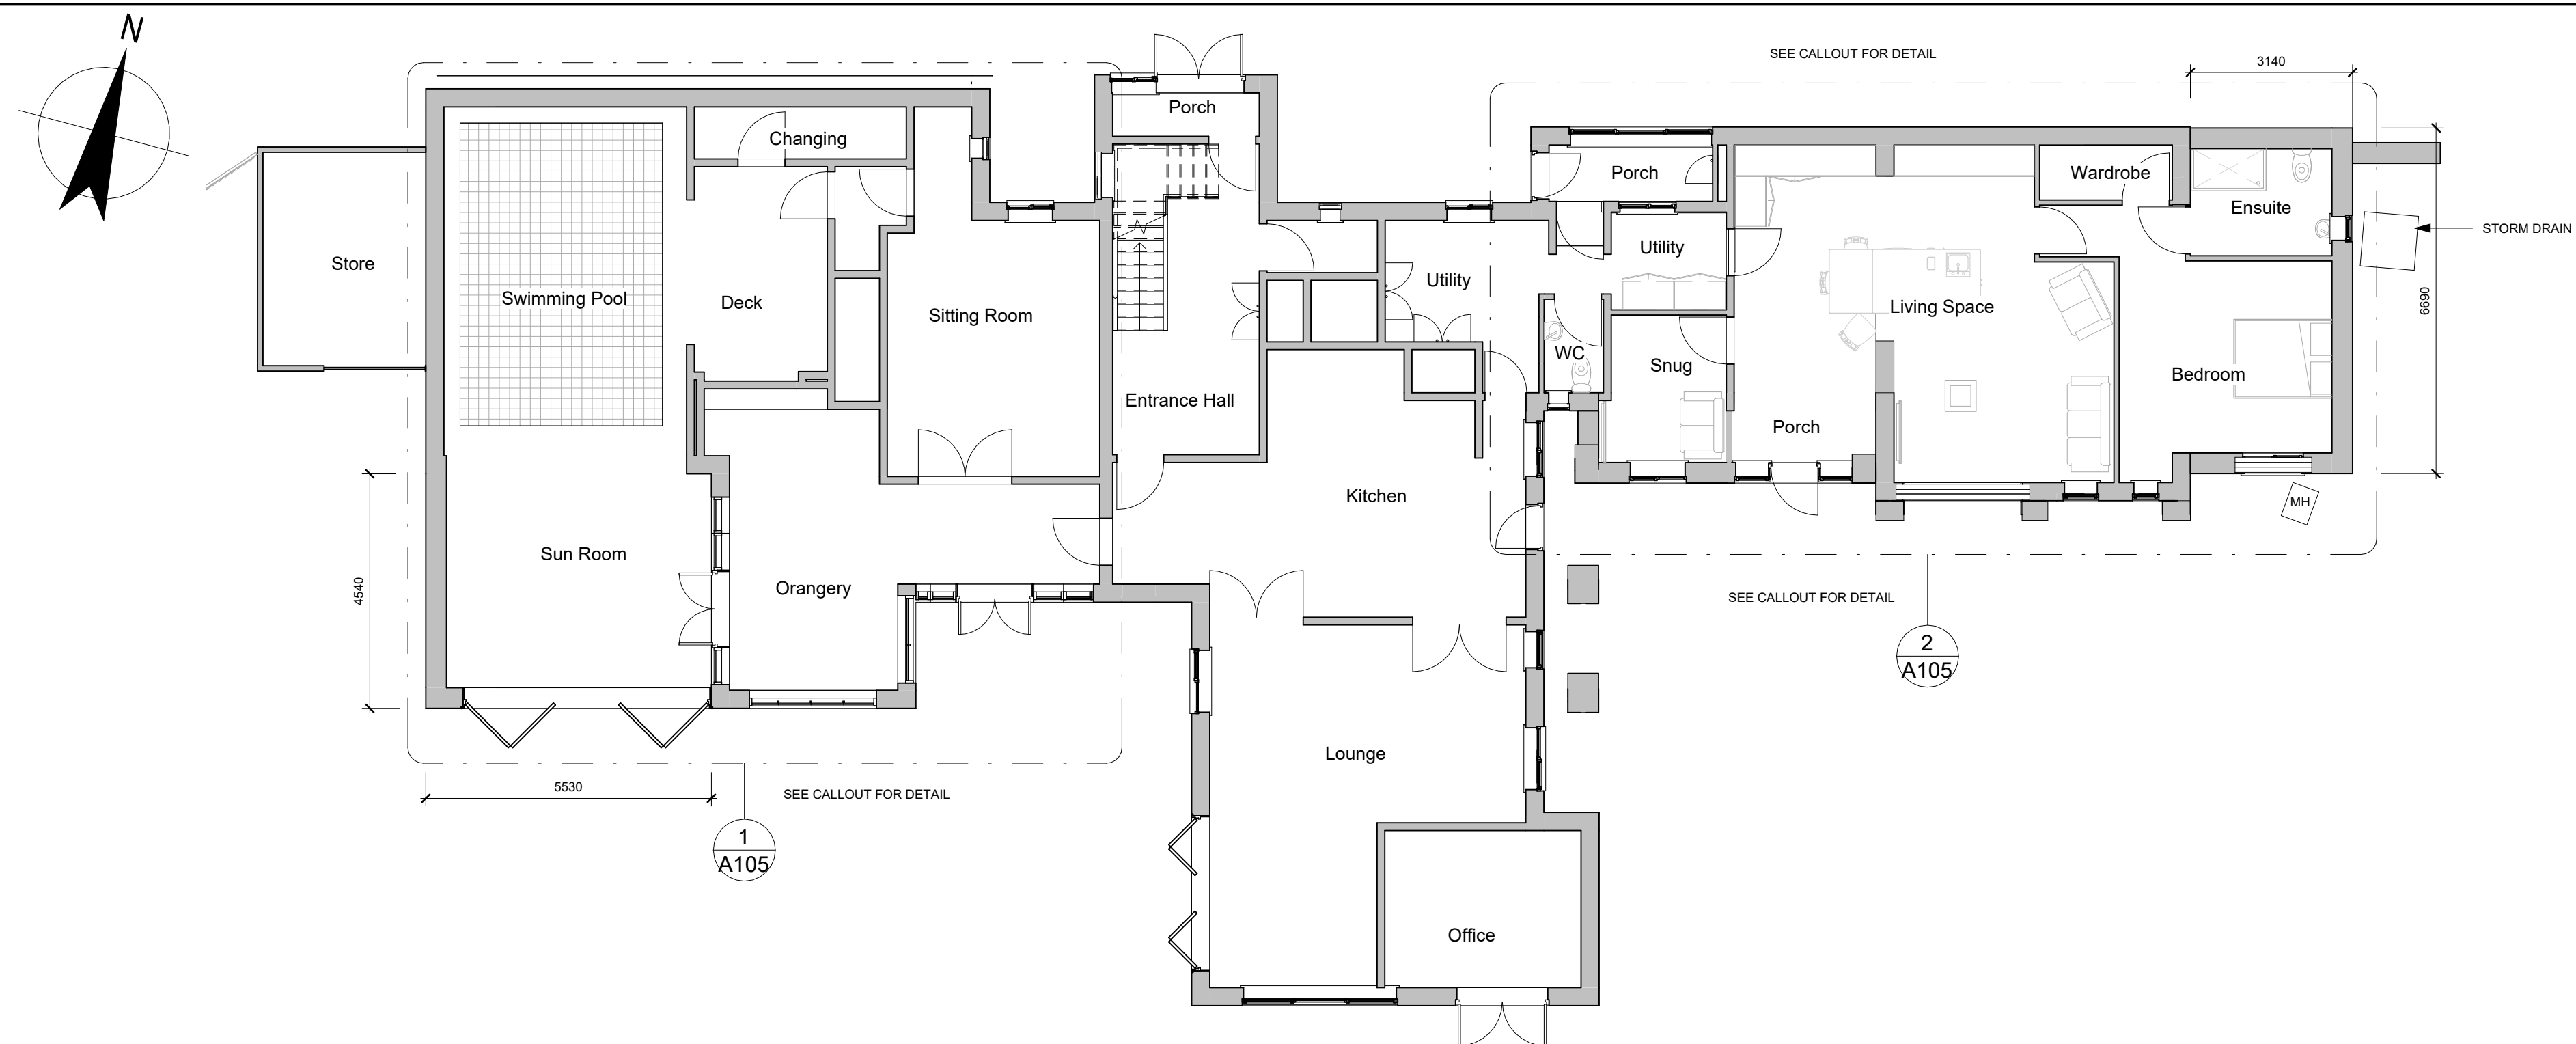


[illegible]

NORTH CONSTRUCTION:
DESIGN & BUILD
from conception to completion

26 Church St.
Gawber
S.Yorks
S75 2RH

Tel: 01226 828972
Mob: 07974116241
<https://bennorth60.wixsite.com/ncdb>

Project Title

MARK BILOUS
PROPOSED EXTENSION
MILL HOUSE, REDBROOKE RD. S75 2RS

Drawing Title

Proposed Ground Floor Plan

Scale	Drawn By	Checked By	Date
As indicated	BN	MB	18/03/24
Drawing Number			Revision
NCBD- MBL- A105			B