



Materials


Roof
flat tiling, dark grey colour.

Walls
Coursed Stone to street.
Brick elsewhere.


Windows
UPVC, white colour.

Doors
Security doors metal.

SOUTH ELEVATION – SHOP

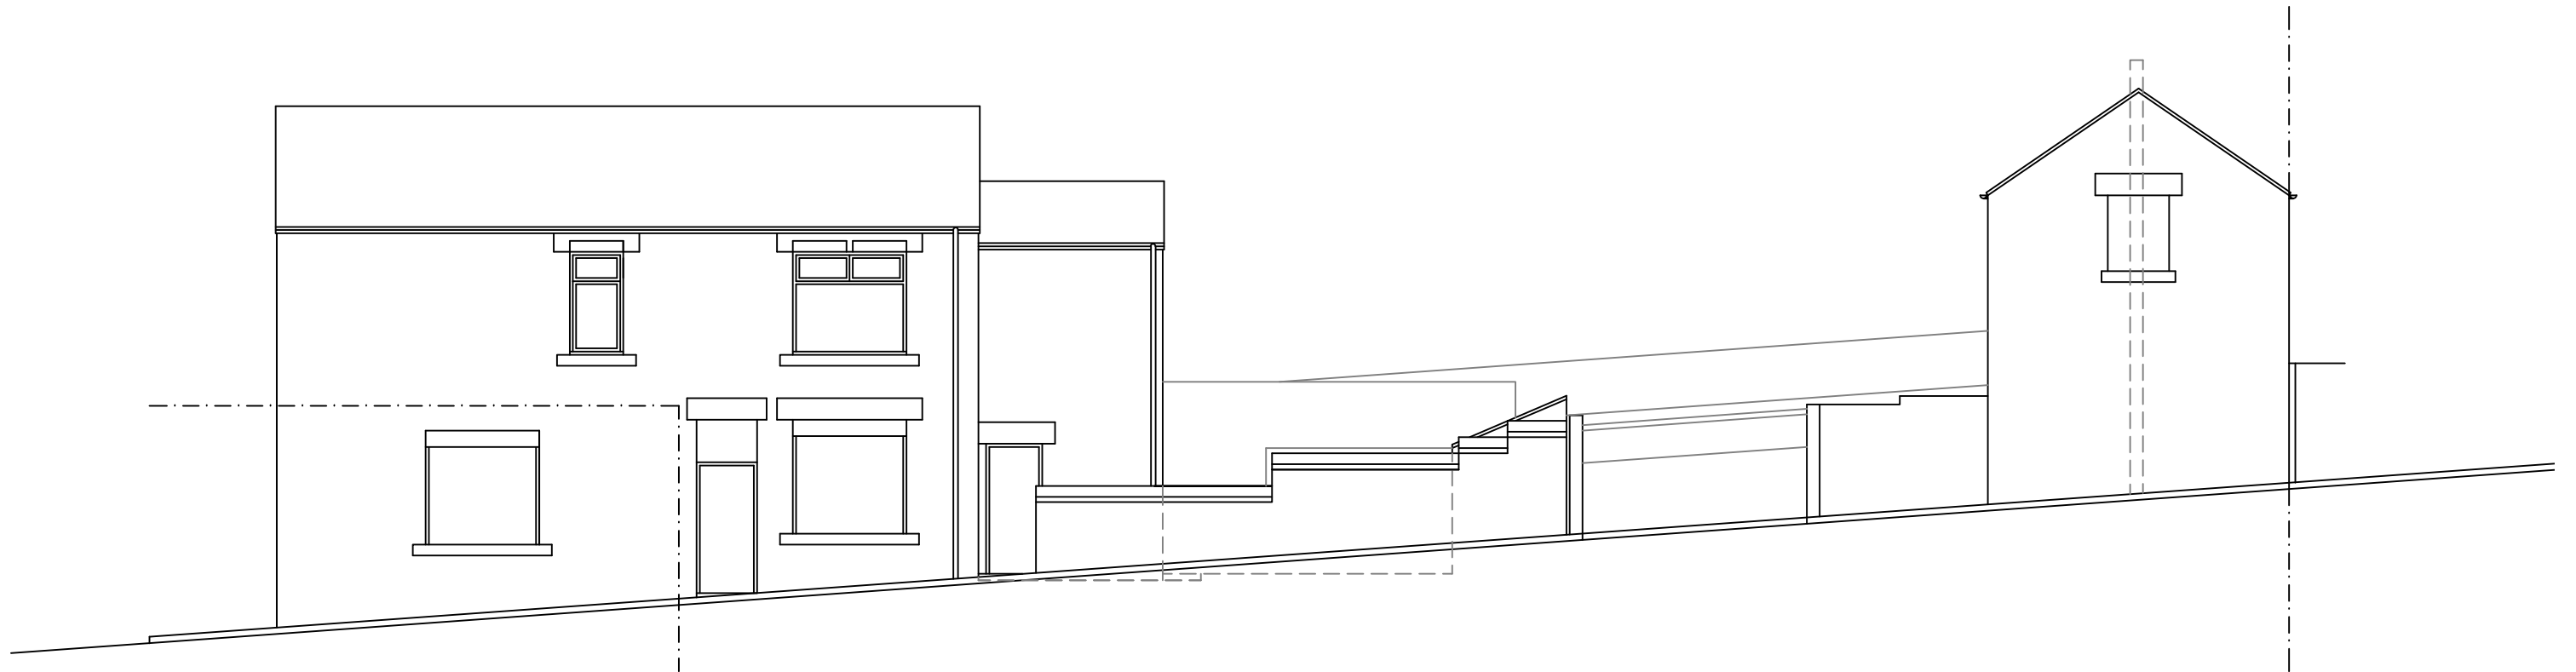

WEST ELEVATION – TO POND STREET

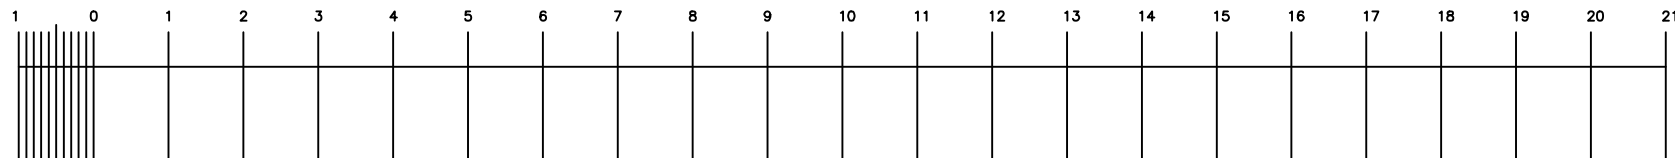

Job:- PROPOSED DEVELOPMENT
8A & PROPERTY TO REAR 8 AGNES ROAD
IN POND STREET, BARNSELY
S20 1NH & 1NQ

Drawing:- AS EXISTING
FRONT AND SIDE ELEVATIONS

Scale:- 1:100 SCALE@A3

Job Number:- DWG NO. 18/01/01/003

tim steedman architecture
F8, 44 Steade Road,
Sheffield,
S7 1DU.

tel. 0114 281 3215.
mob. 0754 134 8084

e mail. steedmantimothy@aol.co.uk