
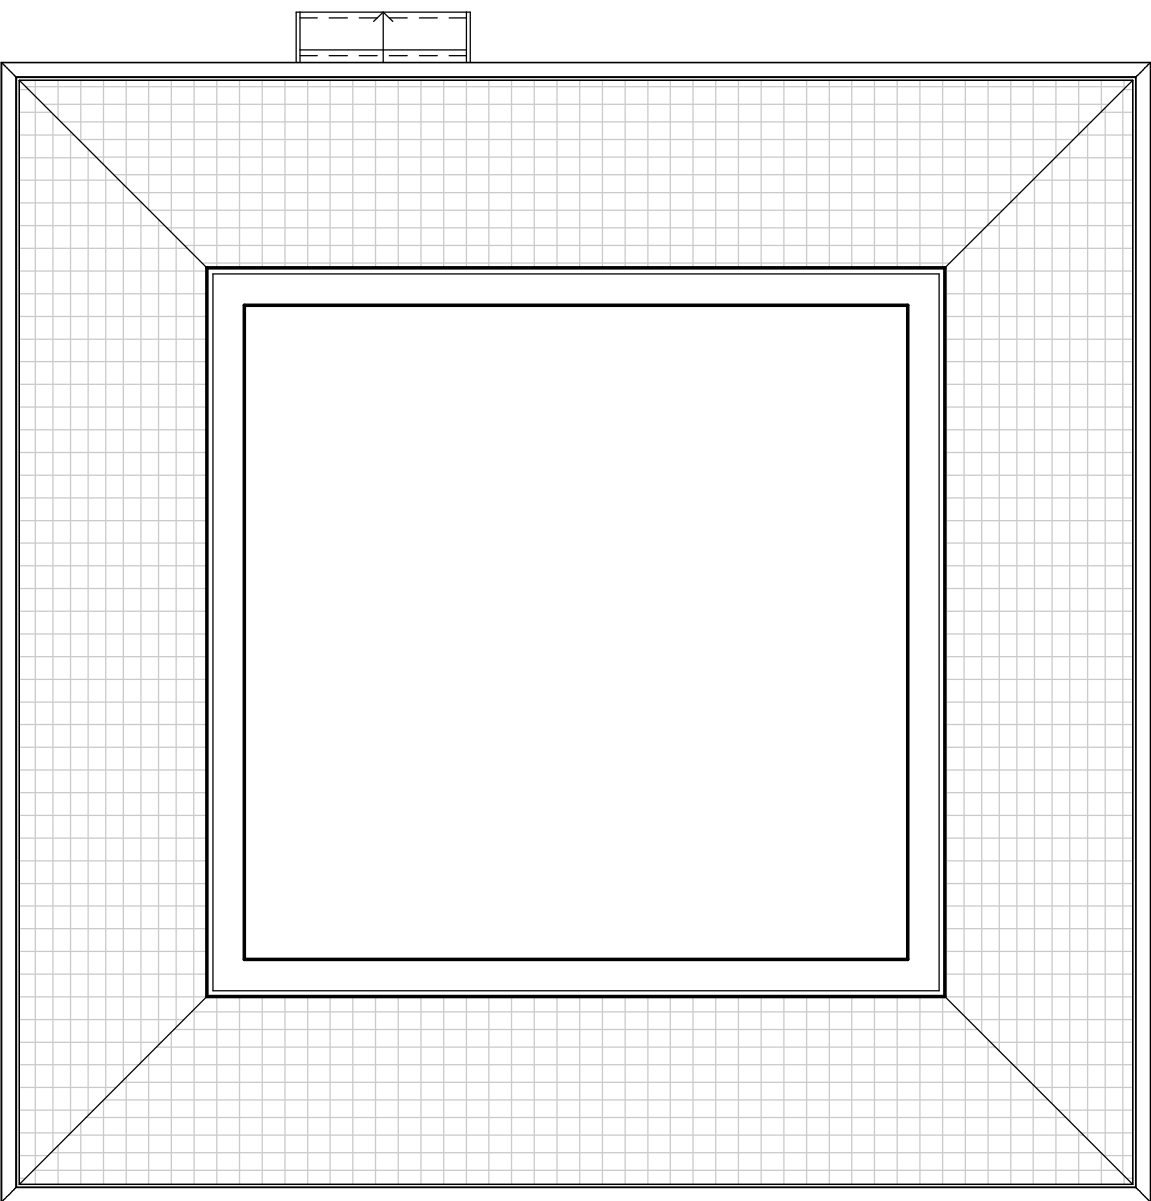
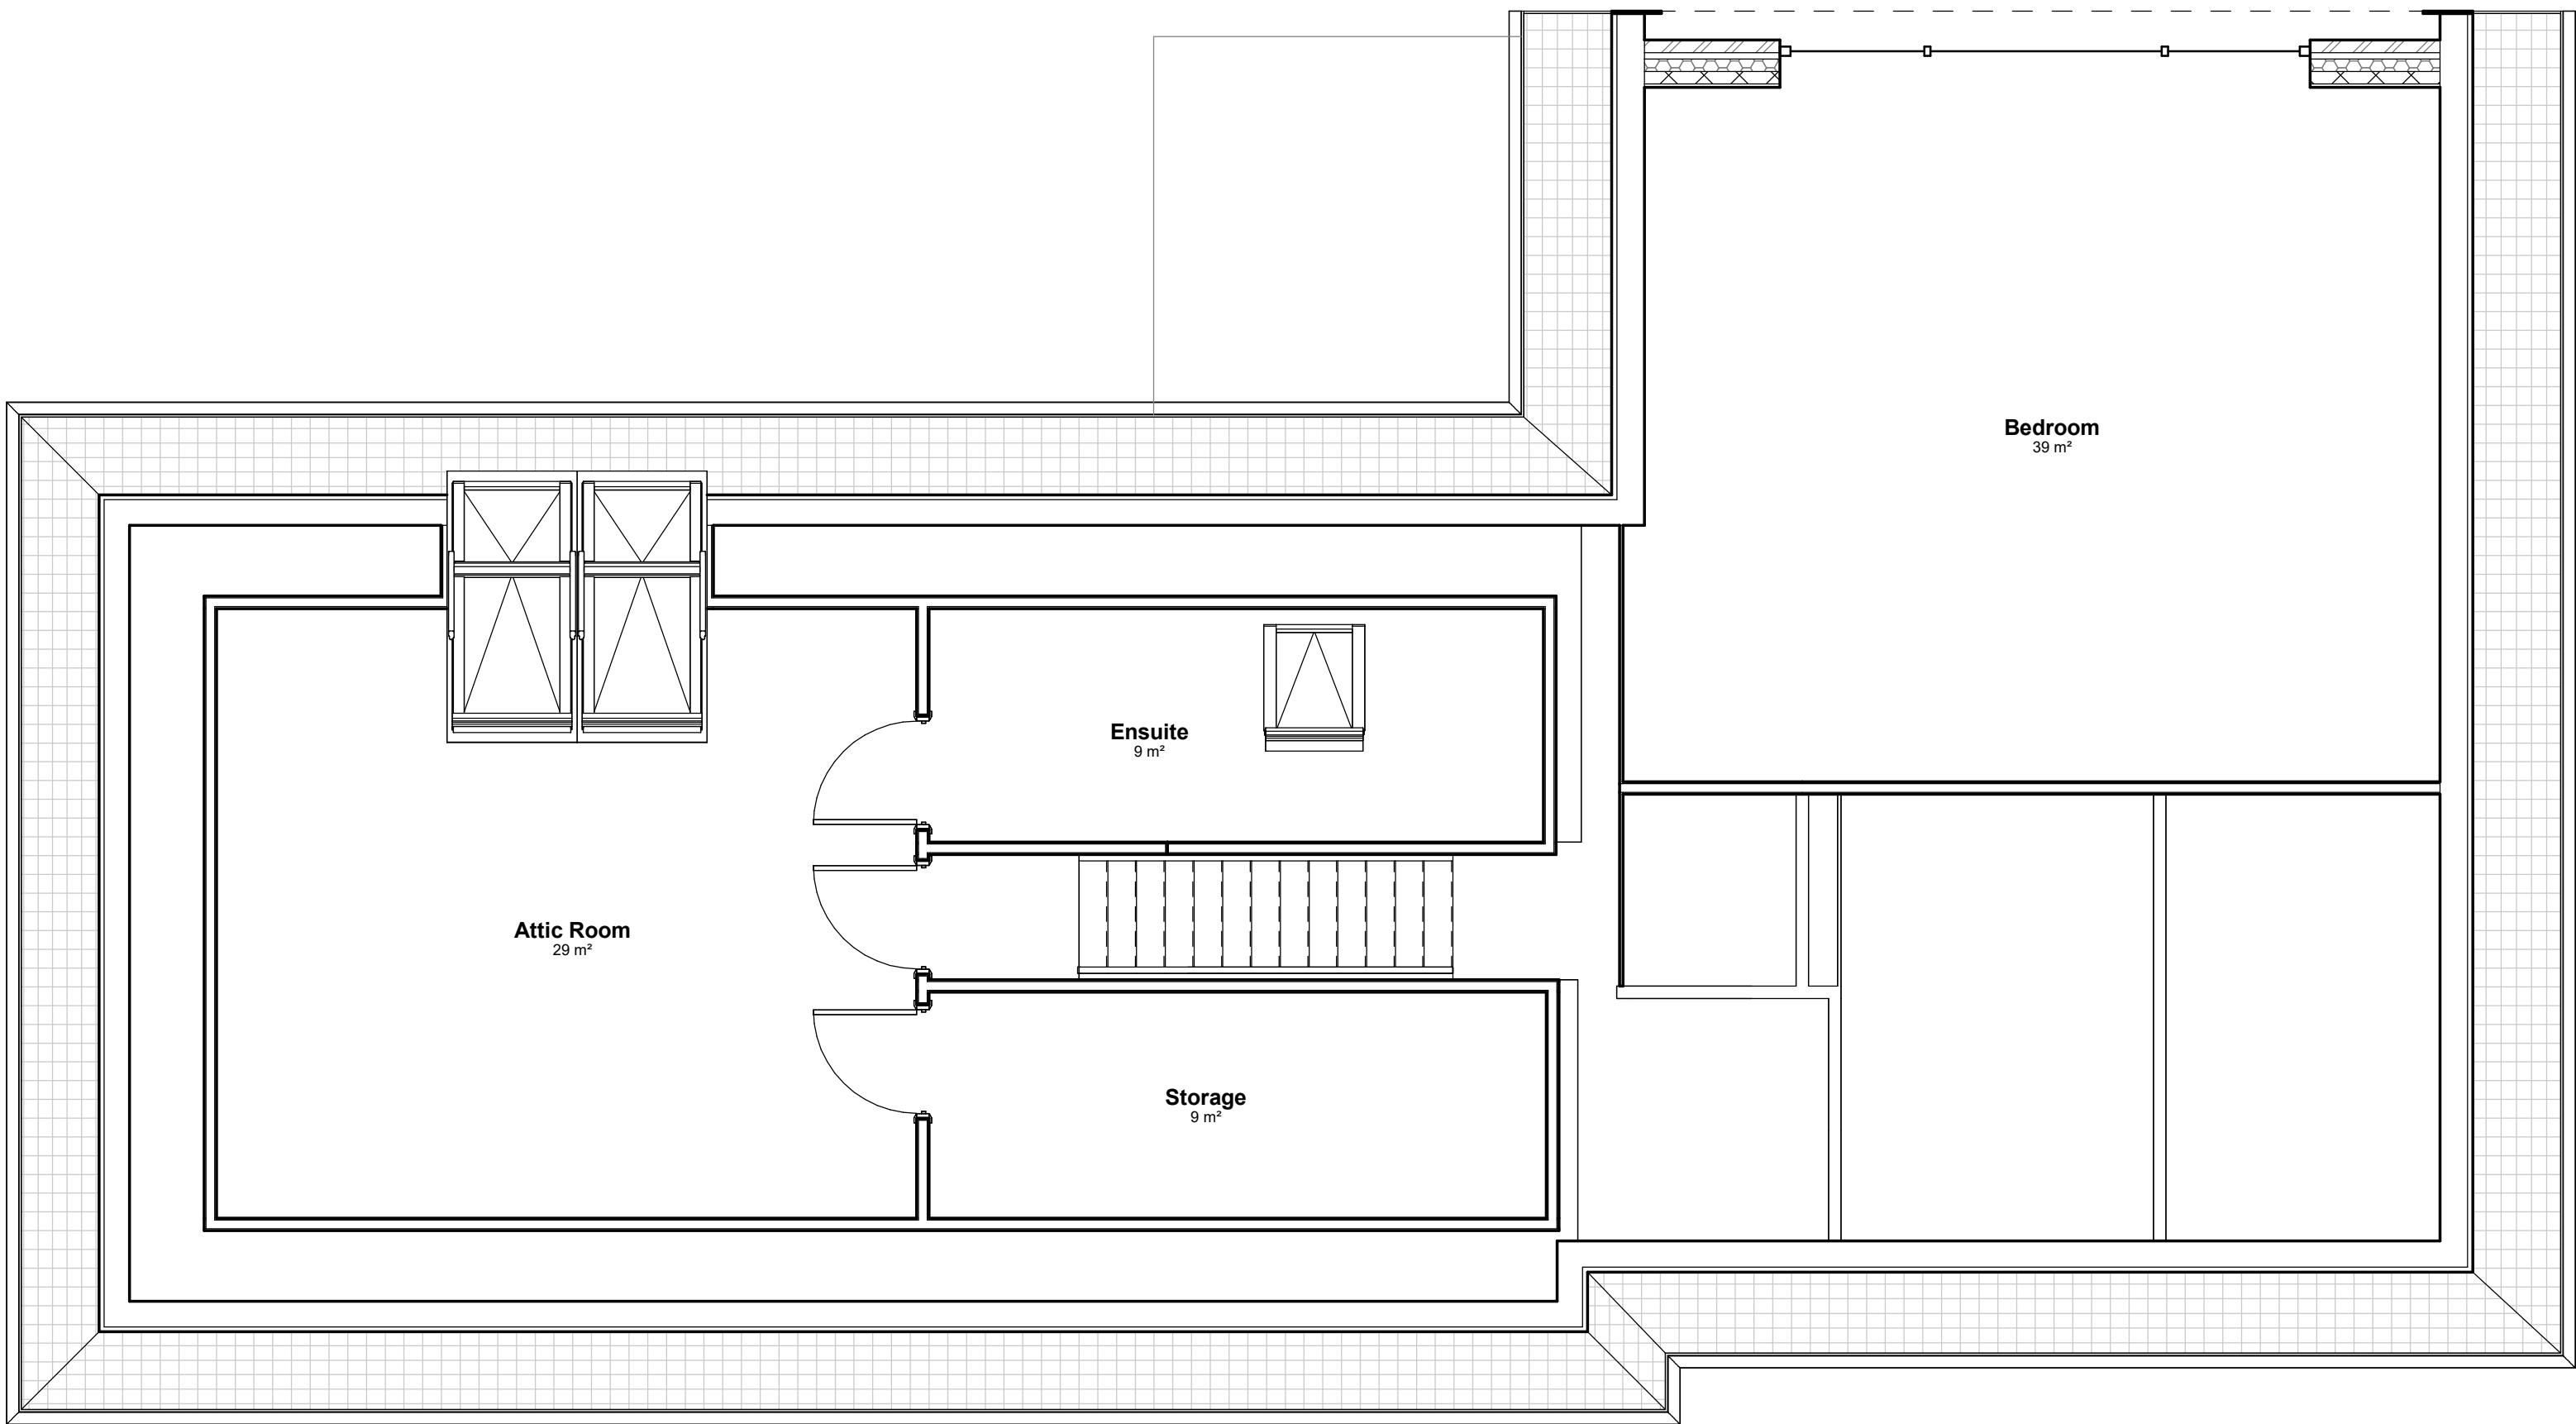


Do not scale from this drawing.  
The contractor is to check all dimensions on site and report any discrepancies to the designer.  
All rights described in chapter IV of the copyright, designs and patents act 1988 have been generally asserted.

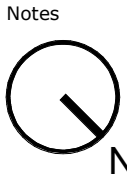

1 Attic  
1 : 50

|     |               |          |     |     |
|-----|---------------|----------|-----|-----|
| P1  | Initial Issue | 12/06/26 | CJR | JL  |
| Rev | Description   | Date     | By  | Chk |

**STUDIO SEVENTY FIVE**  
www.studioseventyfive.co.uk  
hello@studioseventyfive.co.uk

Project  
53 Keresforth Hall Road,  
Barnsley S70 6NL

Drawing  
Proposed Attic Floor Plan

|                                             |              |                  |
|---------------------------------------------|--------------|------------------|
| Scale<br>1 : 50 @ A1                        | Drawn<br>CJR | Date<br>23/04/26 |
| Drawing Purpose<br>PLANNING APPLICATION     | Status       |                  |
| Drawing Number<br>2605-S75-XX-02-DR-A-20000 | Rev.<br>P1   |                  |