


**Notes**


1. Do not scale drawing. If in doubt contact DMS Architecture Ltd.
2. All dimensions are in millimetres unless noted otherwise.
3. Not for construction unless otherwise shown.
4. This drawing is to be read in conjunction with project specific Design Risk Assessments, produced in accordance with requirements of Regulation 19 of the Construction (Design and Management) Regulations 2007.
5. The design shown on this drawing is the property of DMS Architecture Ltd and is not to be used for any other project without the written consent of DMS Architecture Ltd. It is a confidential document and is not to be disclosed to any third party without the written consent of DMS Architecture Ltd.




EXISTING FRONT ELEVATION - SCALE 1:100

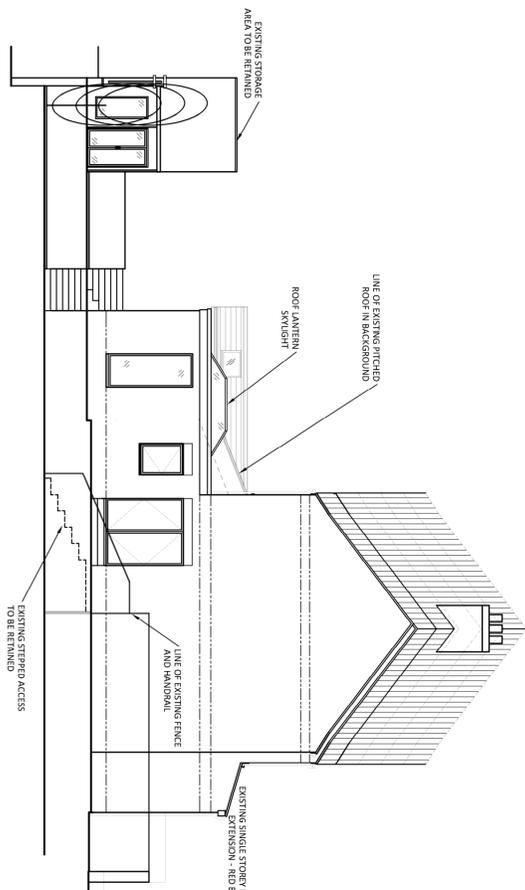


EXISTING SIDE ELEVATION - SCALE 1:100

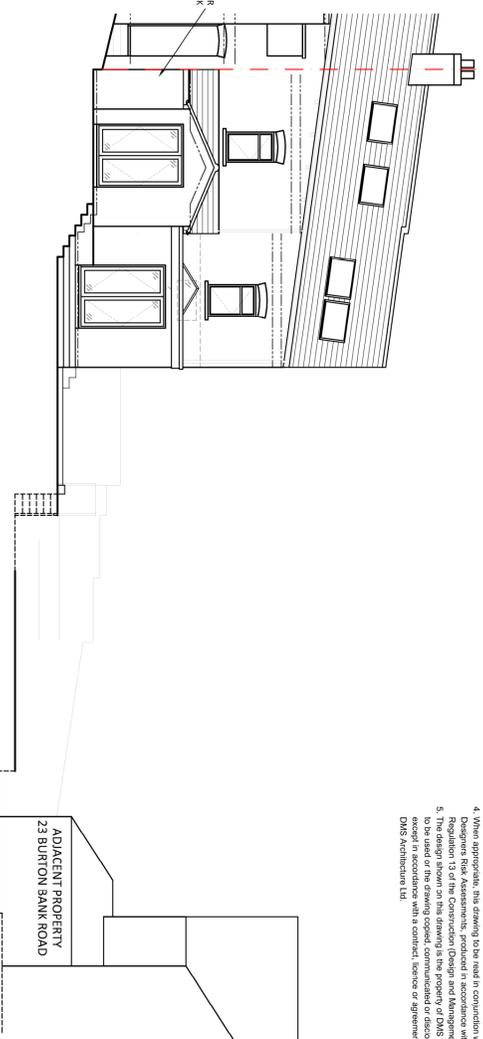


EXISTING REAR ELEVATION - SCALE 1:100

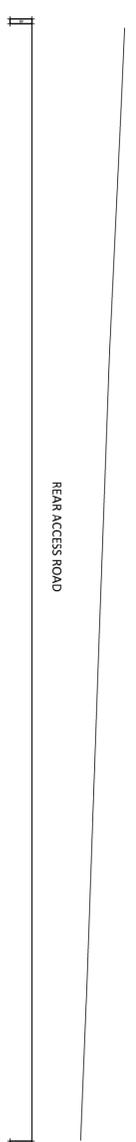


REAR ACCESS ROAD

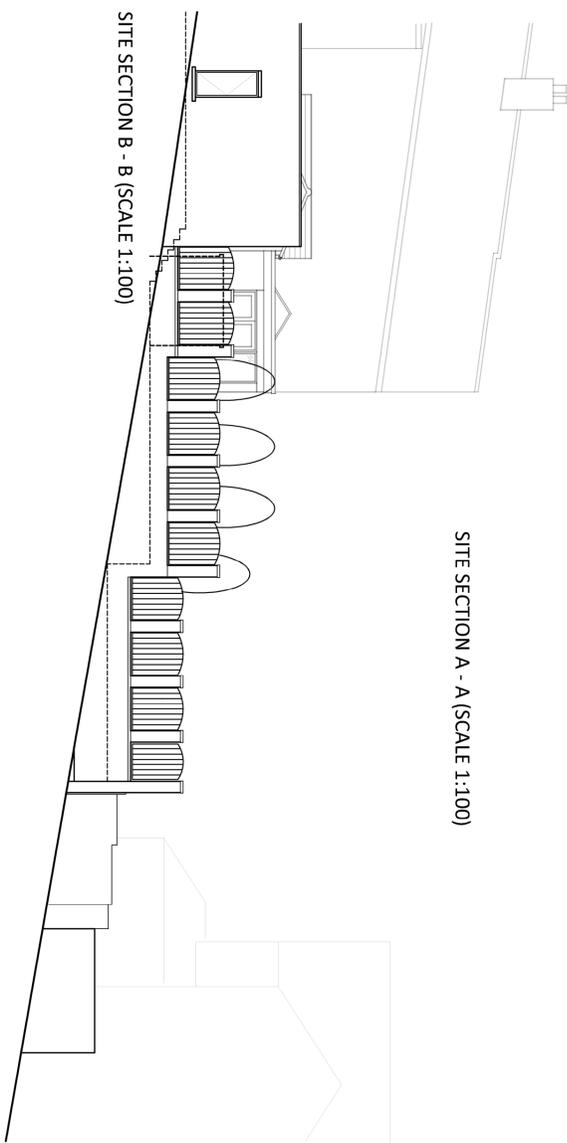


SITE SECTION A - A (SCALE 1:100)

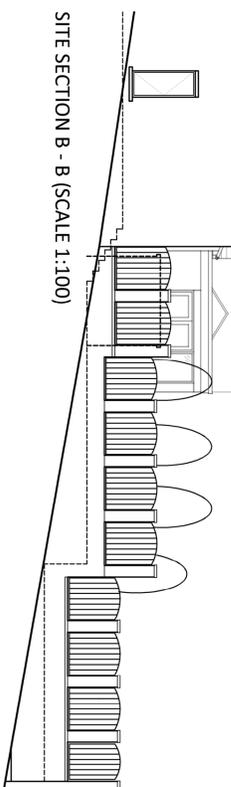


SITE SECTION B - B (SCALE 1:100)

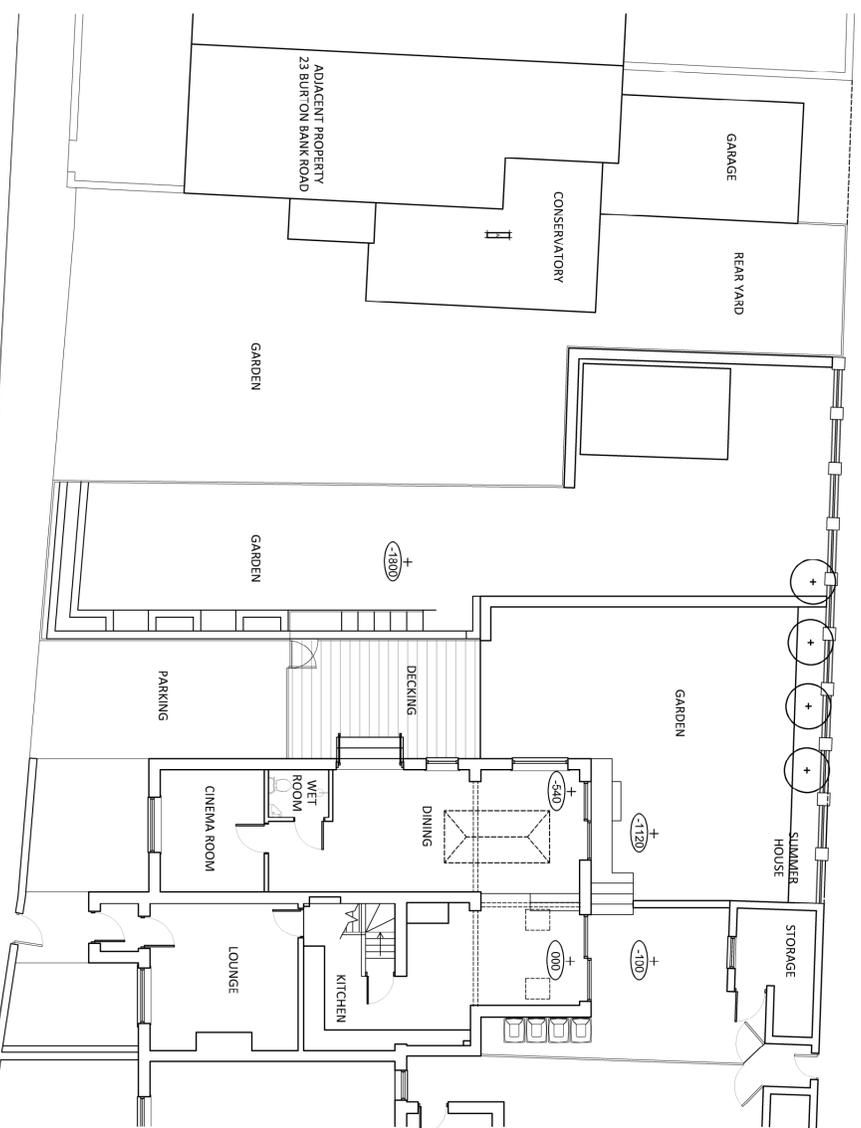


GROUND FLOOR PLAN / SITE PLAN - SCALE 1:100

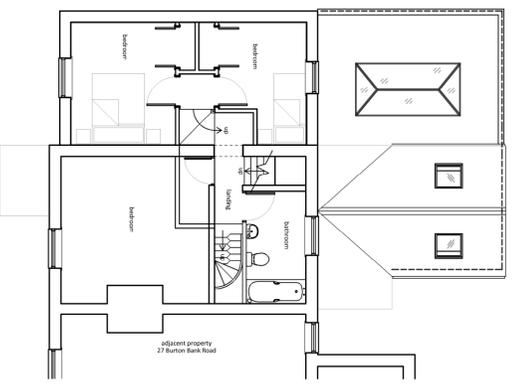

FIRST FLOOR PLAN

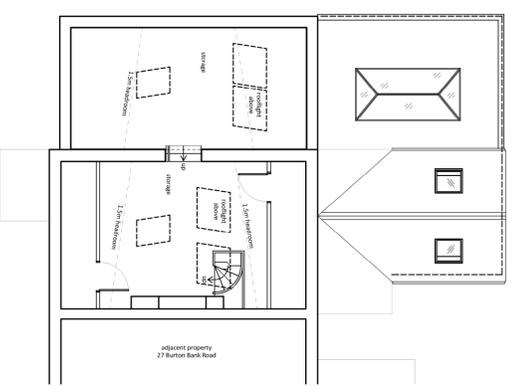

SECOND / ROOF SPACE FLOOR PLAN

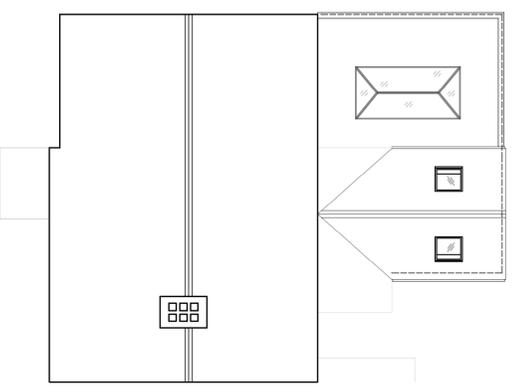

ROOF PLAN

REV	DATE	DESCRIPTION	DRN	CHKD

<b>DMS ARCHITECTURE</b>	
THE OLD POLICE STATION, HIGH STREET NORMANTON, WFR2 2AL Tel: 01824 689749 Email: mail@dmsarchitecture.co.uk www.dmsarchitecture.co.uk	
PROJECT MR & MRS ASHWORTH PROPOSED EXTENSION 25 BURTON BANK ROAD, MONK BRETTON, BARNISLEY, S71 2AB	
TITLE EXISTING FLOOR PLANS, ELEVATIONS	
STAGE PLANNING DRAWINGS	
PROJECT No.	DRAWING No.
1626	1626 A(01)002
SCALE	DATE
1:100 @ A1	FEBRUARY 2021
DRAWN	CHECKED
MRS	MRS