






Existing Front Elevation  
1:50

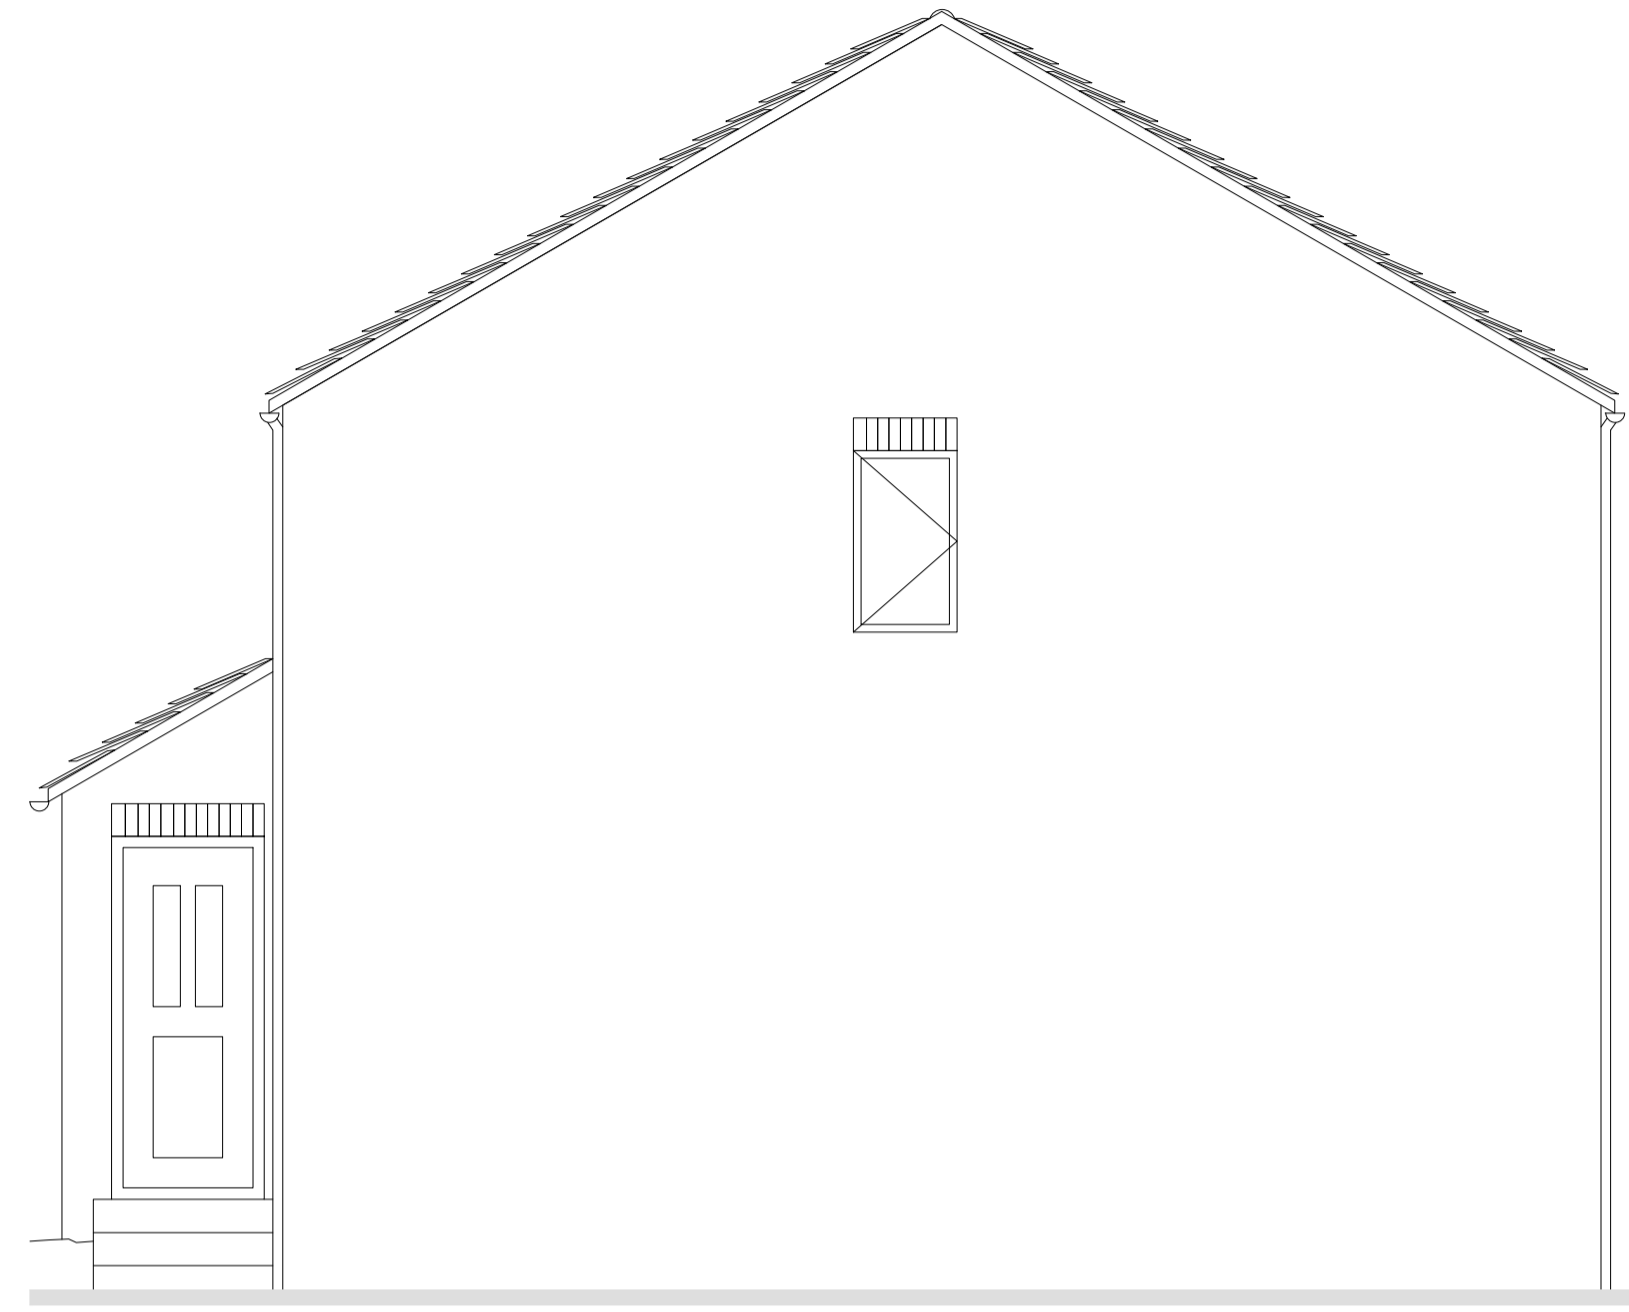

Existing Side Elevation  
1:50

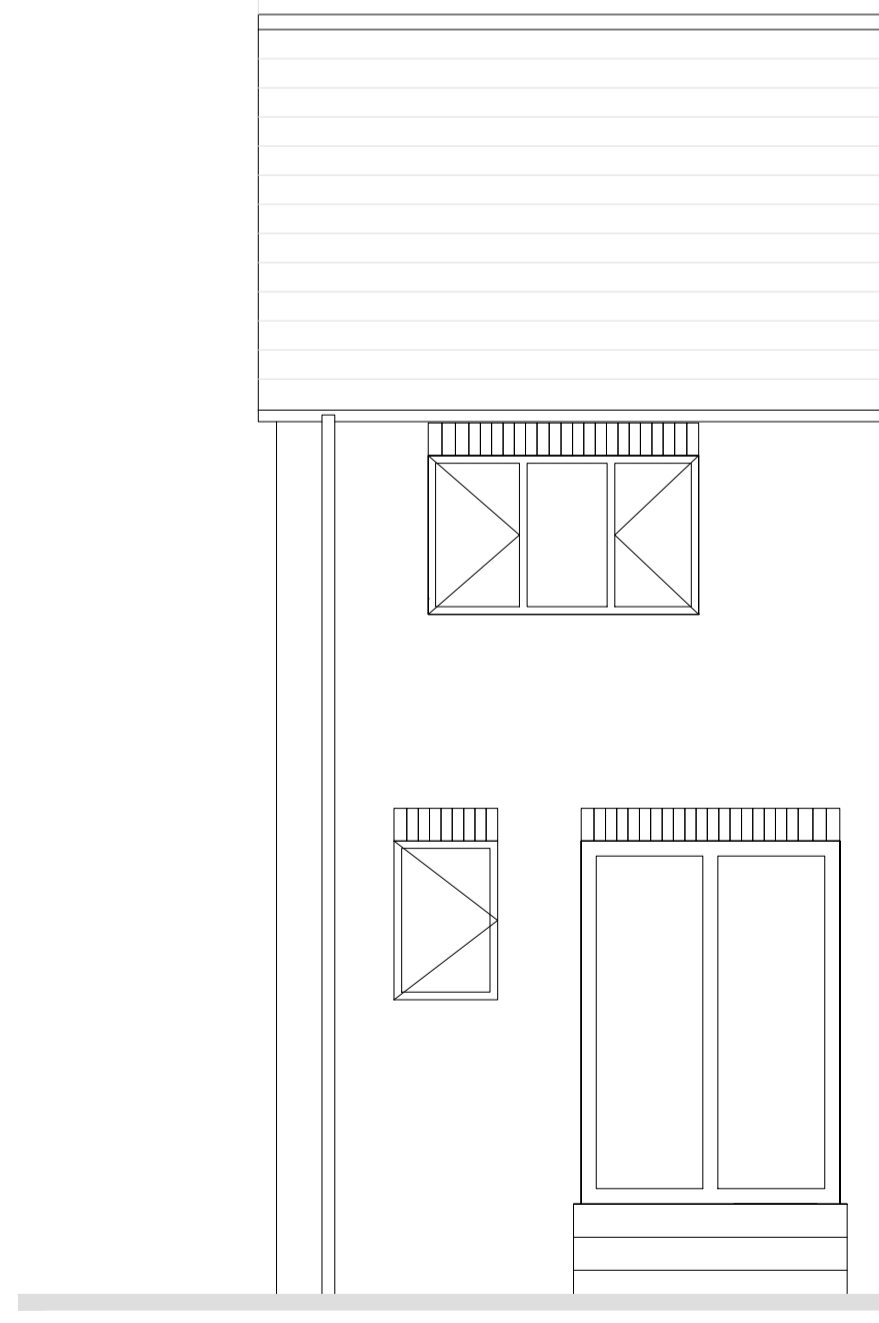


Existing Rear Elevation  
1:50

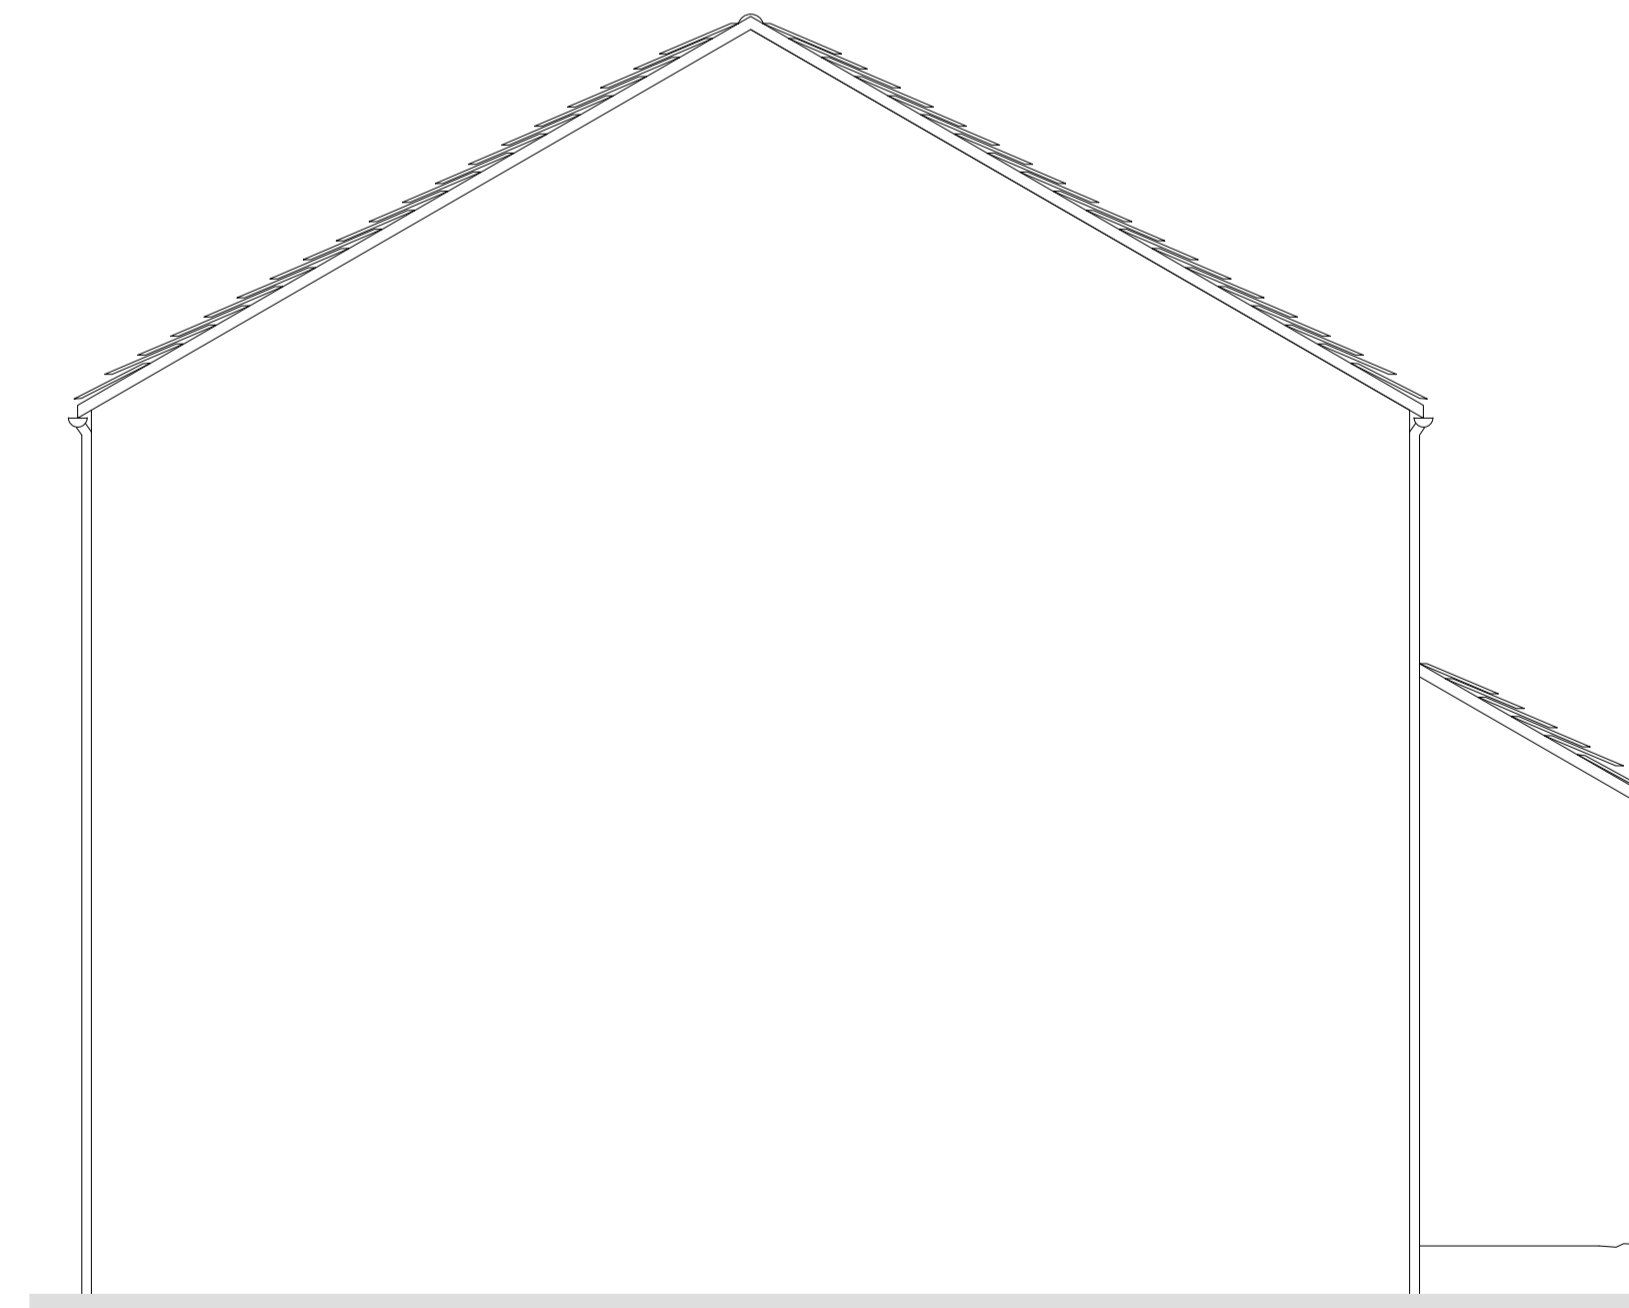

Existing Side Elevation (view from next door)  
1:50

N/A	N/A	SOC	N/A
REV:	DESCRIPTION:	BY:	DATE:
STATUS:			

  
**JDSDESIGN**  
 37 Station Road  
 Chesterfield  
 Derbyshire  
 S41 7BF  
 Tel: 01246 545632

CLIENT:  
**Mr James O'Callaghan**

PROJECT TITLE:  
**PROPOSED EXTENSION TO REAR OF PROPERTY AT 31 CROFT CLOSE, MAPPLEWELL BARNSELY. S75 6FN.**

DRAWING TITLE:  
**EXISTING ELEVATIONS**

SCALE AT A1: <b>1:50</b>	DATE: <b>OCT 19</b>	DRAWN: <b>SOC</b>	CHECKED:
PROJECT NO: <b>0100</b>	DRAWING NO: <b>P500</b>	REVISION:	<b>0</b>