

Notes:


PLANNING DRAWINGS, NOT TO BE USED FOR BUILDING REGULATIONS OR CONSTRUCTION PURPOSES
COPYRIGHT OF THIS DRAWING BELONGS TO DESIGNSPACE ARCHITECTS, STRICTLY NO COPYING, HIRING OR
LENDING WITHOUT AUTHORISATION

Revision:--


Revision List:

0 5m

Project/ Client: 46 Don Street, Springvale
Drawing Title: Plans & Elevations - Proposed
Drawing Number:2034/TP/004
Scale at A3: 1:100

 


Date: Jul 17

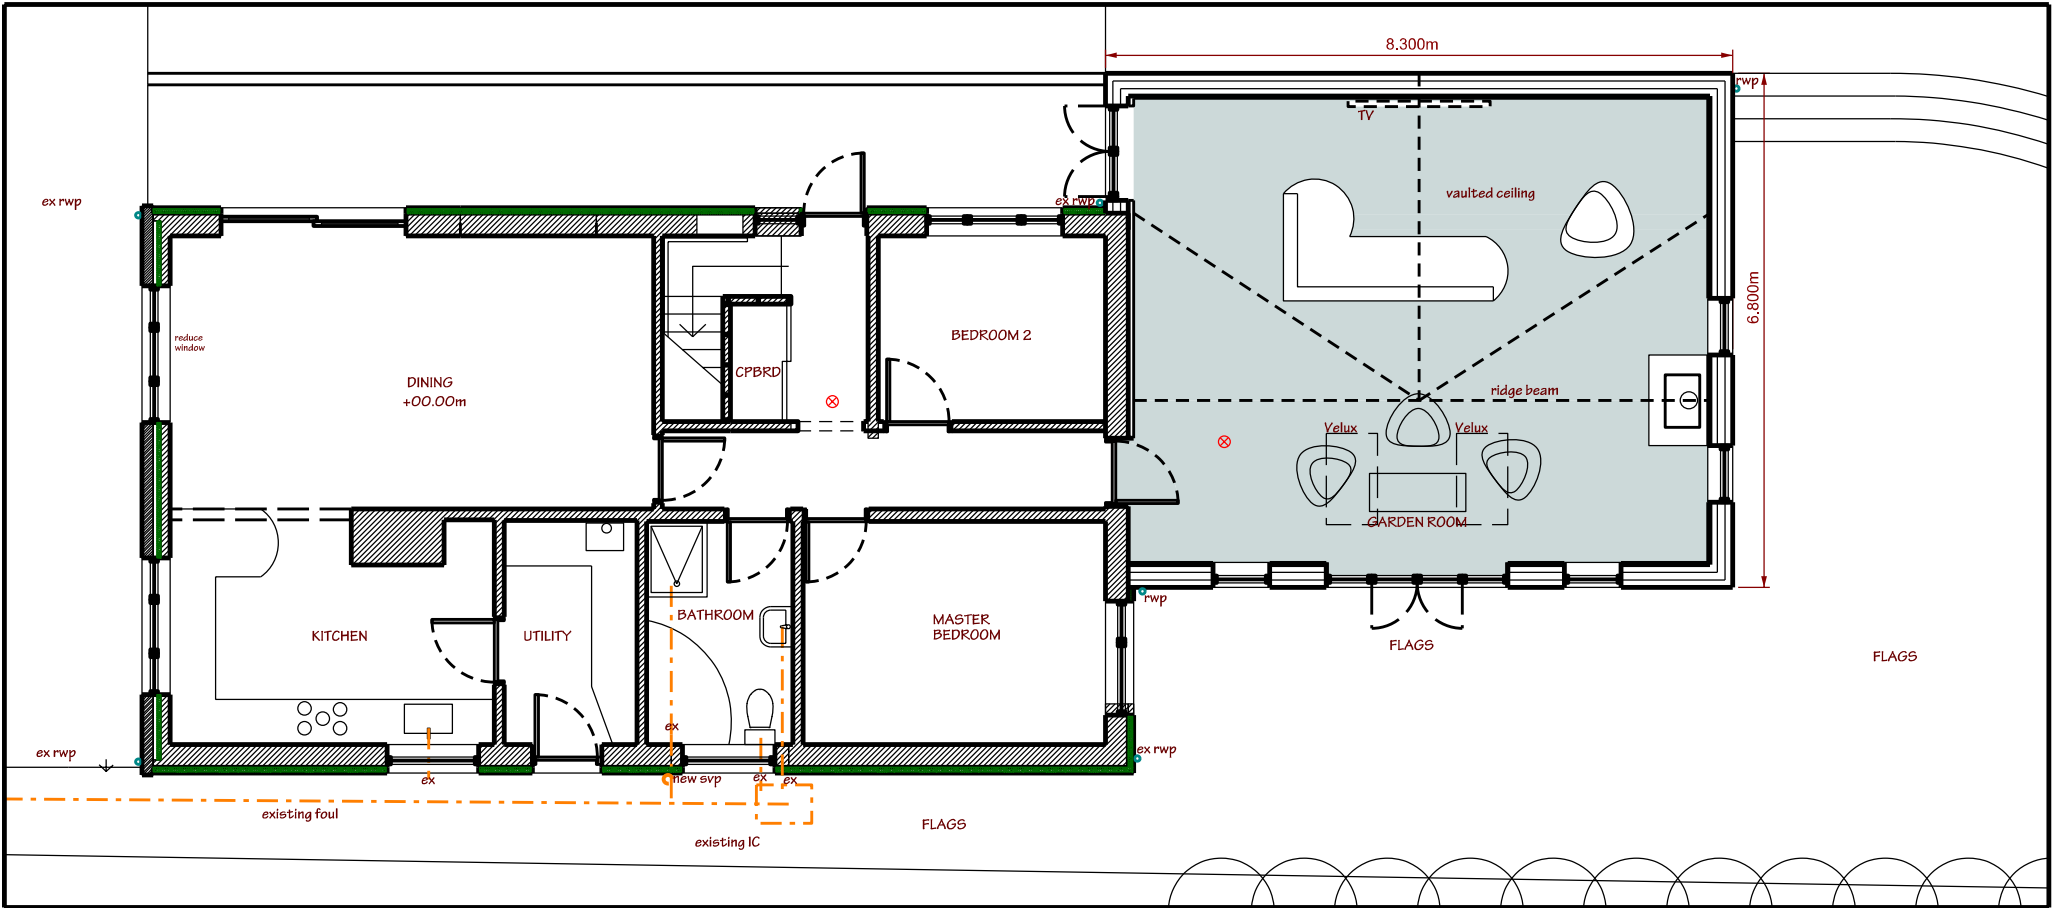

Ground Floor Plan - Proposed



North Elevation - Proposed

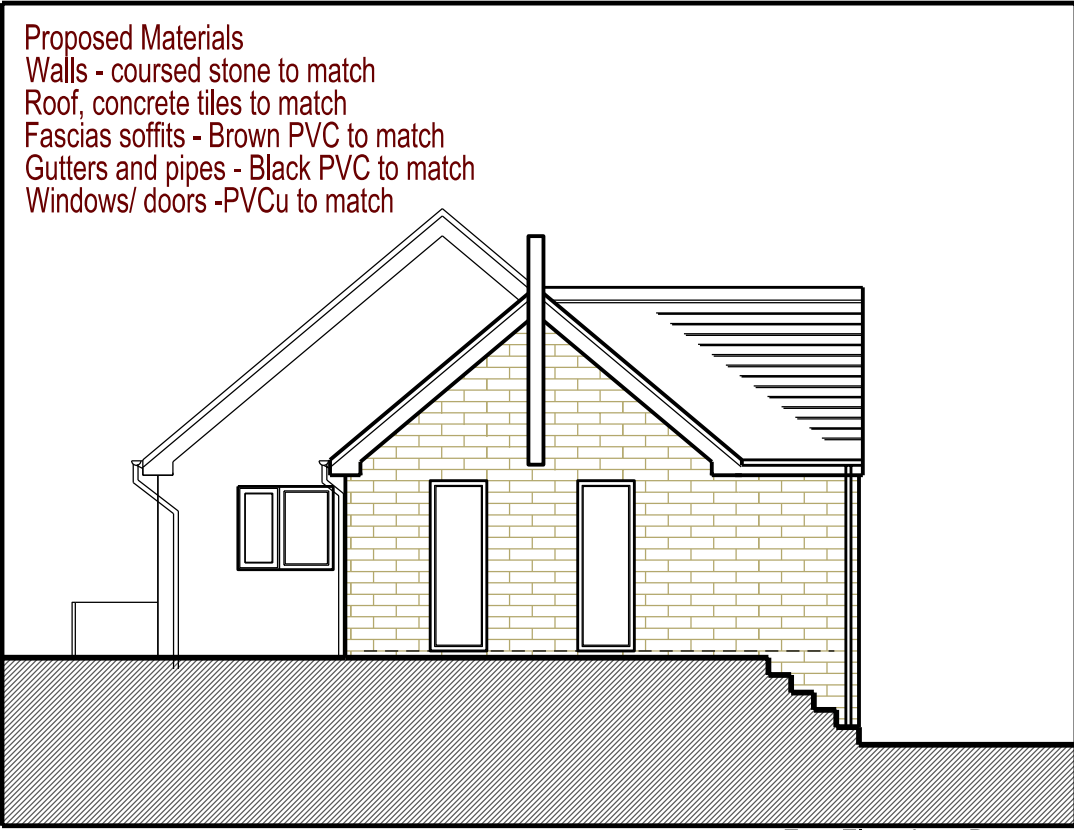

East Elevation - Proposed

Proposed Materials
Walls - coursed stone to match
Roof, concrete tiles to match
Fascias soffits - Brown PVC to match
Gutters and pipes - Black PVC to match
Windows/ doors -PVCu to match