



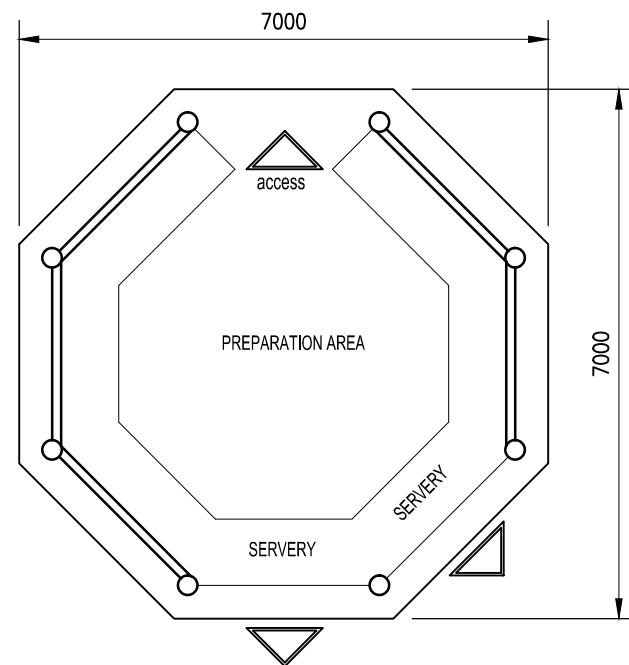


FLOOR PLAN

Scale 1:100

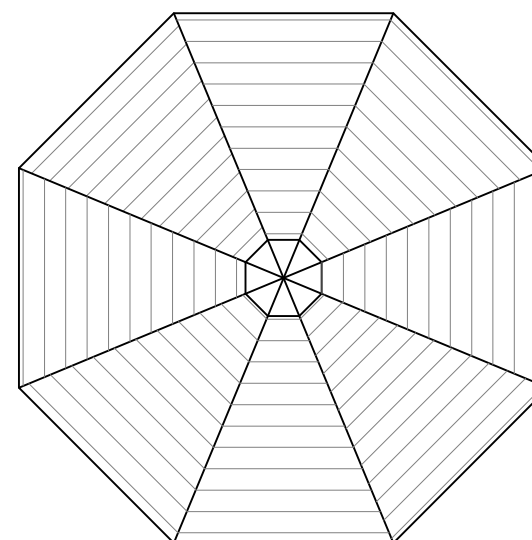


ROOF PLAN

Scale 1:100

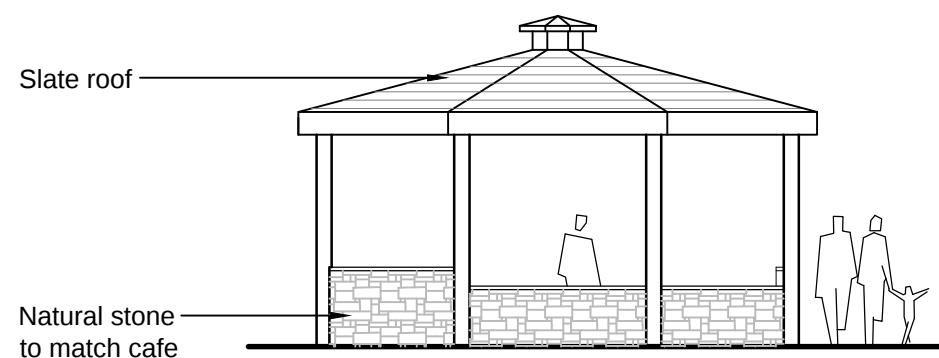

FRONT ELEVATION

Scale 1:100

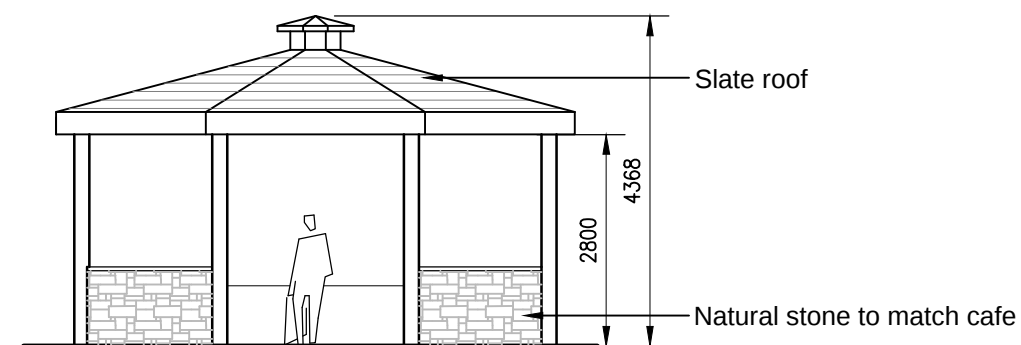

REAR ELEVATION

Scale 1:100

PLANNING ISSUE



- NOTES:
1. Use written dimensions only. All dimensions to be checked on site and any discrepancies reported to ACORUS immediately. If in doubt ask.
 2. Where relevant, significant hazards have been identified on the drawing. Hazards which should be obvious to a competent contractor or unforeseeable have not been identified.
 3. This drawing is confidential and remains the exclusive property of ACORUS.
 4. Ordnance Survey Paper Map Copying Licence Number: 100039456.
- © ACORUS Rural Property Services Ltd.



A	02.12.21	Amendment to dimensions and material notes as per client comment	DL	AA
Rev.	Date.	Amendment.	Drawn.	Checked.

PROJECT

Mr R White
Rob Royd Farm Shop, Genn Lane,
Worsbrough, Barnsley, S70 6NW

TITLE

Proposed Plan and Elevations

SCALE	DATE	DRAWN BY	CHECKED BY
AS SHOWN @A3	Nov '21	DL	AA
JOB NO.	DRAWING NO.	REVISION	
AA/WOLVES/WHITER	200_01	A	



acorus

Planning. Design. Property.

acorus.co.uk