


First Floor Plan

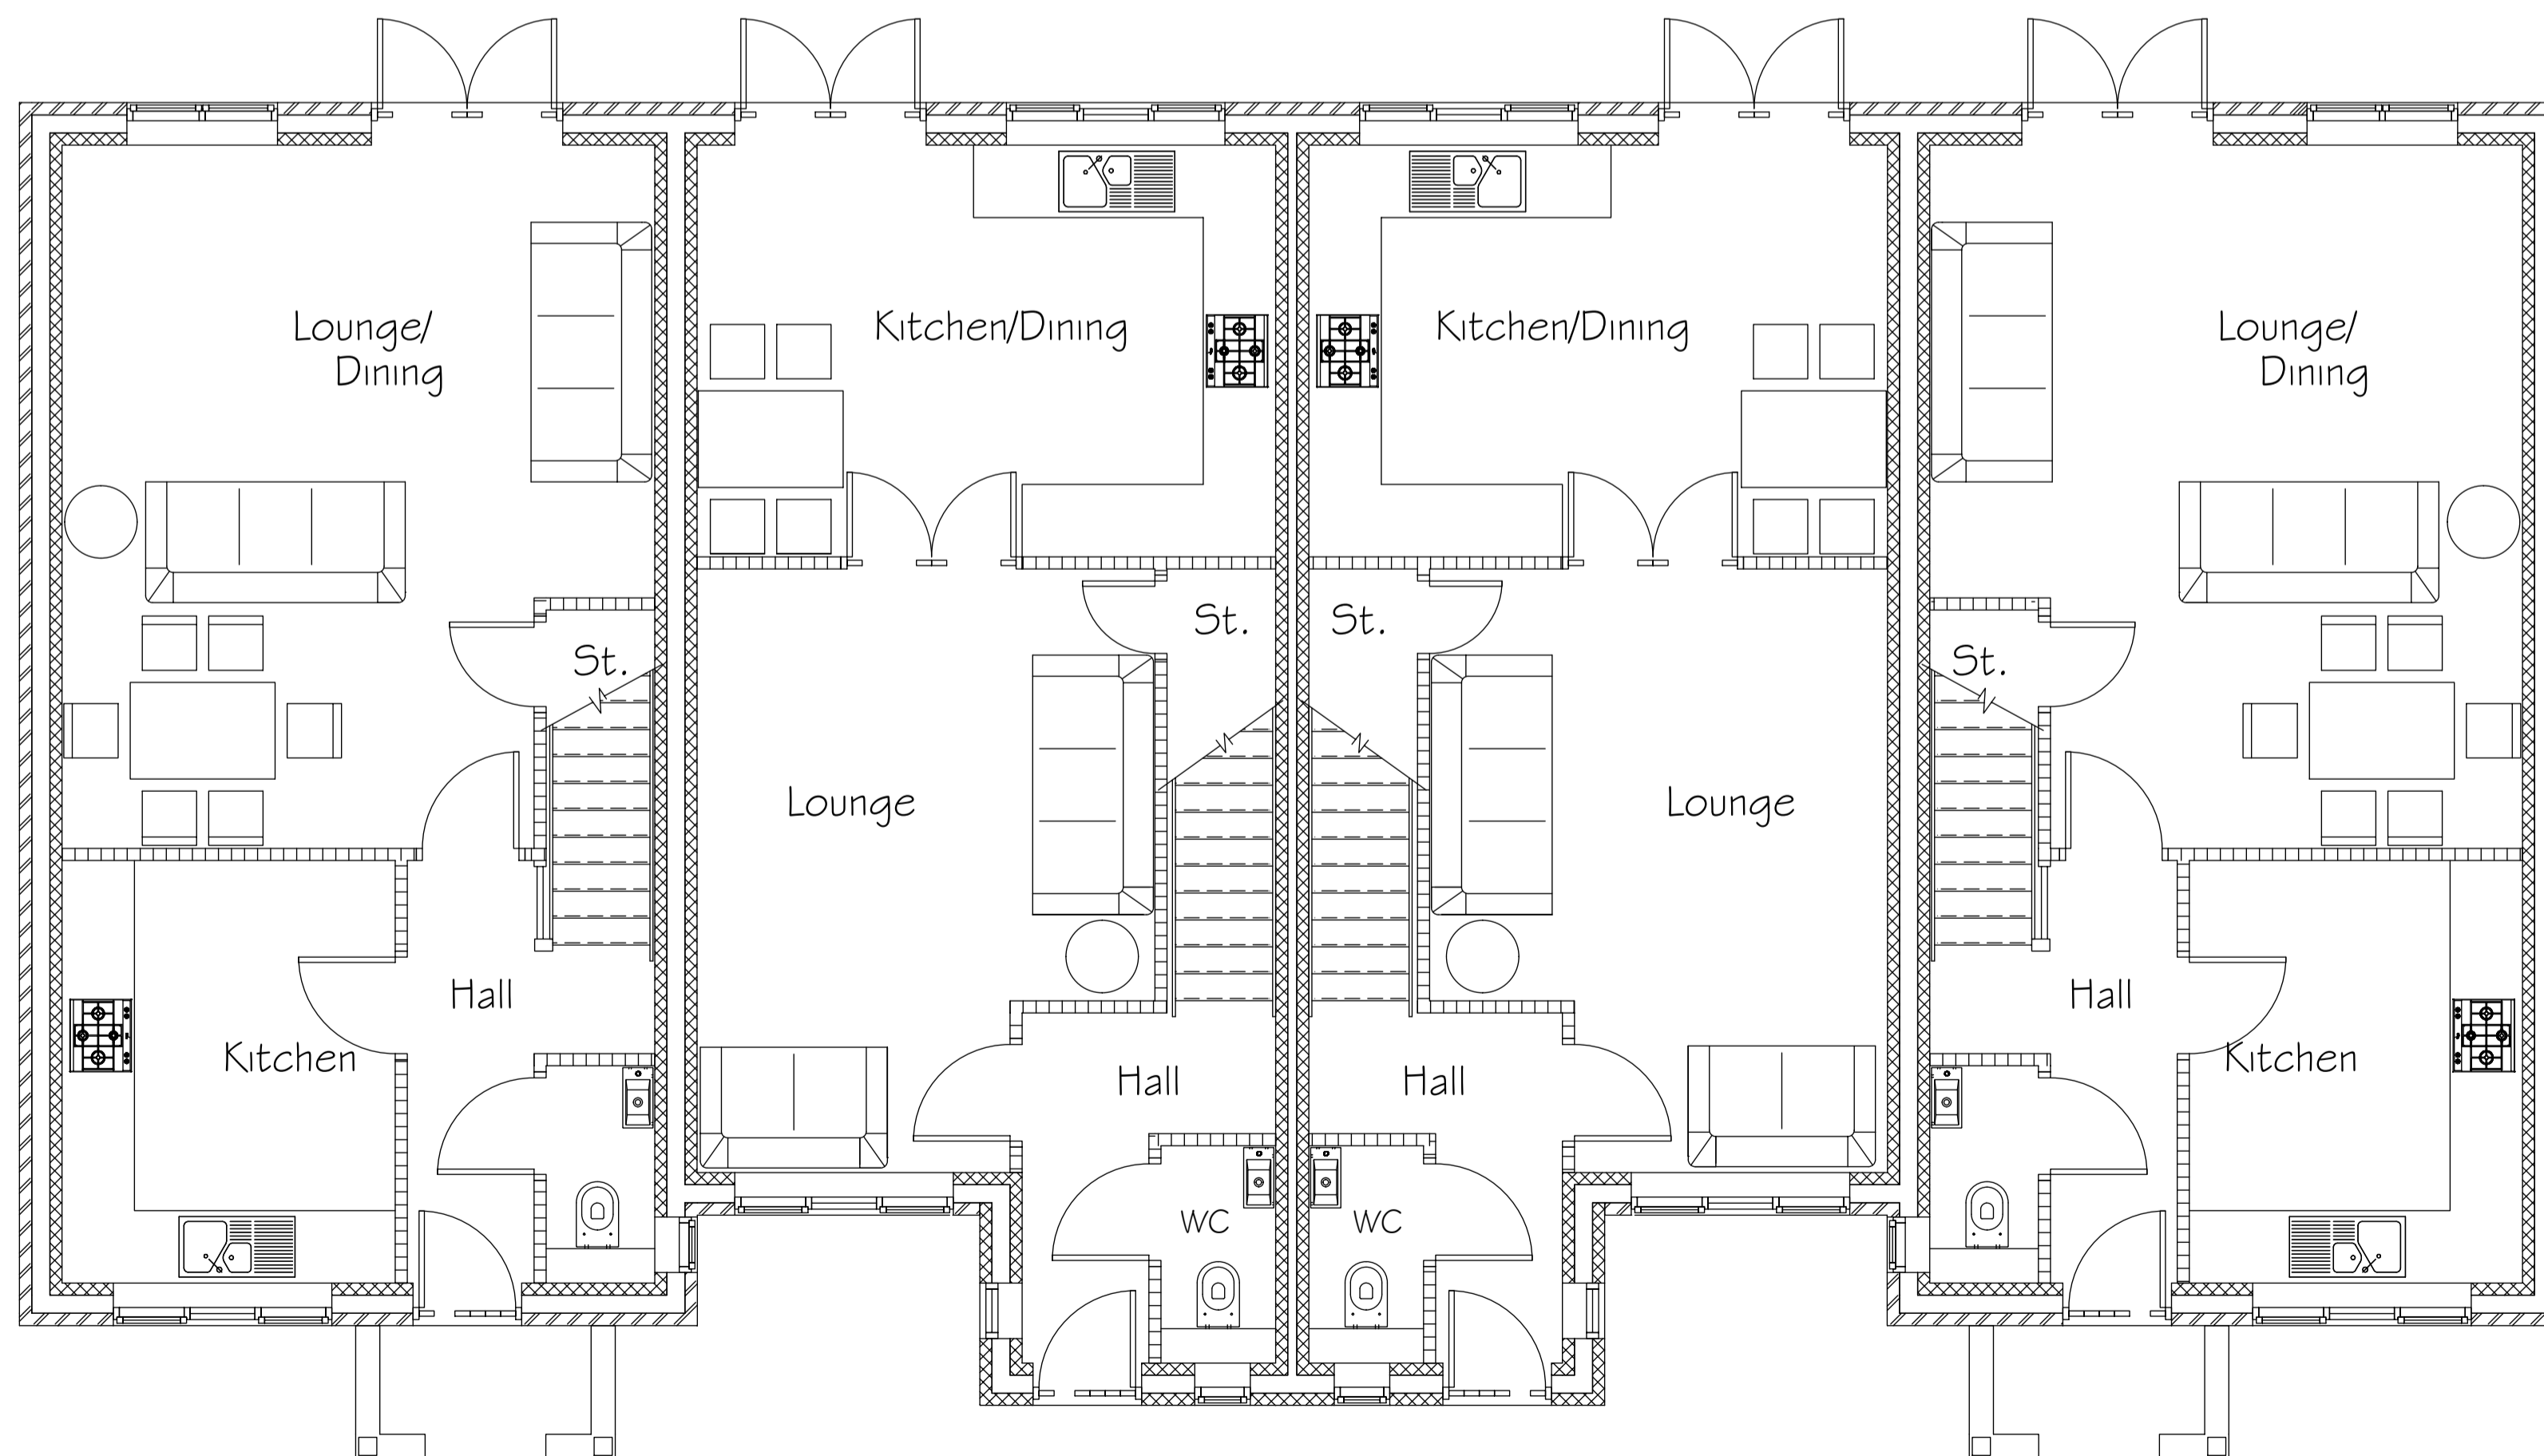

Ground Floor Plan

PROJECT	Proposed 21 no. Dwellings to Rear of 26 Cross Lane, Royston, Barnsley		
CLIENT	Mr. D. Smith		
SUBJECT	Block C Floor Plans - 4 Dwellings		
SCALE	1:50 @ A1	DRAWN	SB
DATE	07-12-2016	DRAWING NO.	16-025-22
		REV.	-

SBP
ARCHITECT

46 Jenkin Road
Horbury
Wakefield
West Yorkshire
WF4 6DT
TEL: (01924) 277356
designs@stp-architects.co.uk