



NOTES


1. No dimensions to be scaled.
IF IN DOUBT ASK.
2. All dimensions must be checked and verified on site by the Contractor prior to the commencement of works and Hinchliffe Architecture & Design Ltd. to be notified of any discrepancies.
3. The copyright of these drawings remains the property of Hinchliffe Architecture & Design Ltd. They must not be reproduced in any way without prior written consent from the originator (Hinchliffe Architecture & Design Ltd.)
4. Any works undertaken on site prior to obtaining full written approval from the Planning Department & Building Control is at the Contractor/Clients own risk. Works should not commence until ALL approvals are granted.

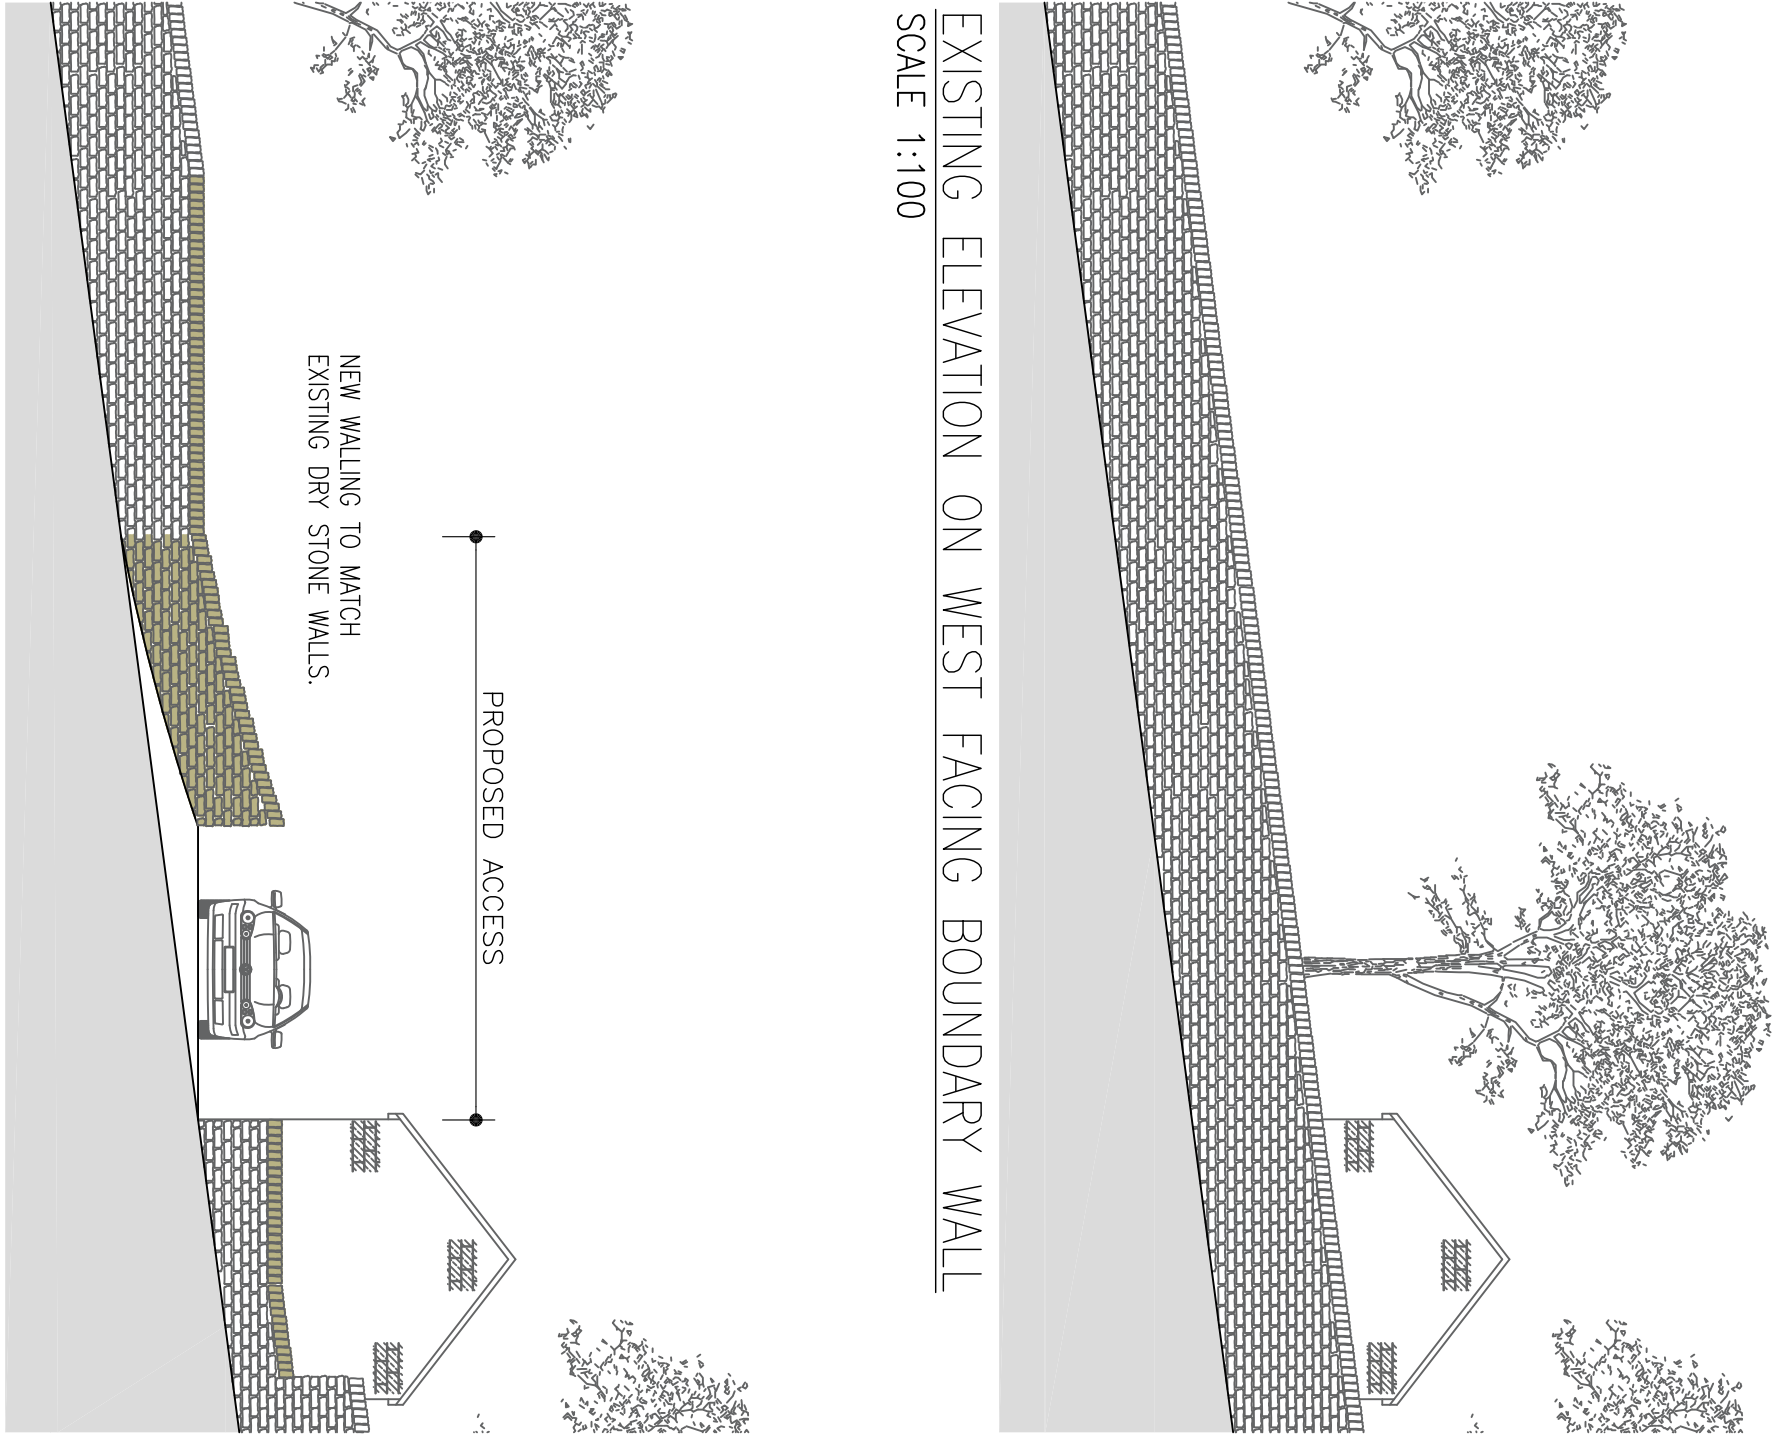

PROPOSED ELEVATION ON WEST FACING BOUNDARY WALL WITH NEW VEHICULAR ACCESS
SCALE 1:100

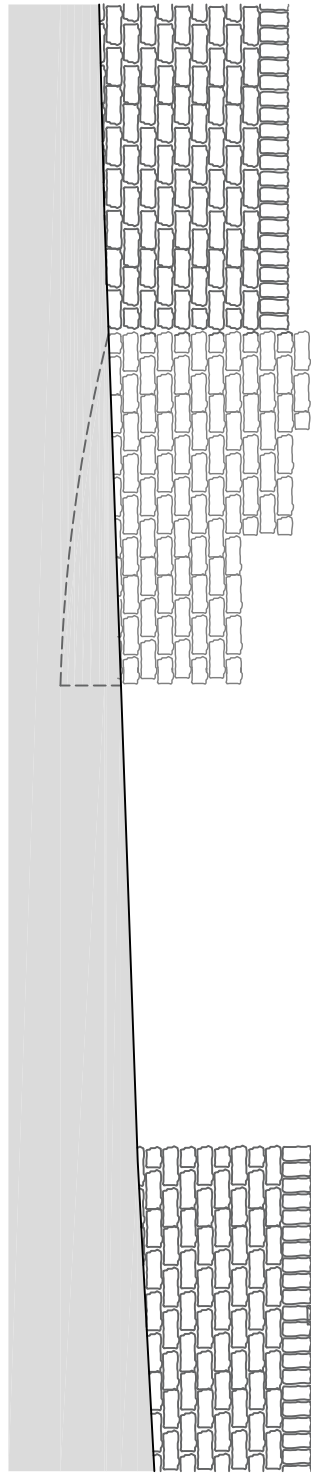

EXISTING ELEVATION ON SOUTHERN VEHICLE ACCESS POINT
SCALE 1:50

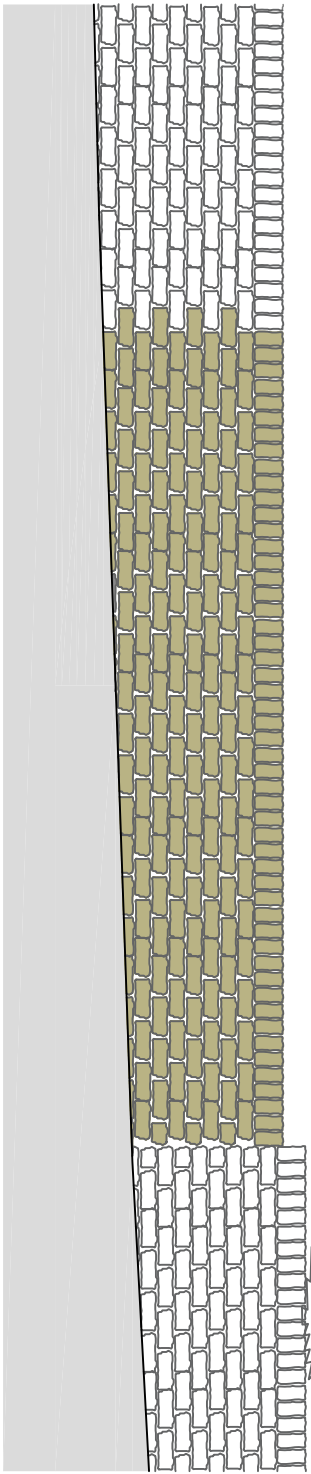

PROPOSED ELEVATION ON EXTINGUISHED SOUTHERN VEHICLE ACCESS POINT
SCALE 1:50



THANK YOU NHS

0800 700 700

0800 700 700

hinchliffe
ARCHITECTURE & DESIGN LTD
24 CANTON VIEW ROAD
HINCHLIFFE
SHEFFIELD S15 2JF
0114 255 7122
0114 255 7123
Client
MRS. W. CAMPBELL

Project
MAPLE CORNER
GREEN MOOR ROAD
GREEN MOOR
SHEFFIELD, S35 7JA

Drawing Title
PROPOSED SITE PLAN

Scale (at A1)
1:100

Date
26.07.2021

Rev. no.
057-21-PL02

Rev.
B