


Drawing No.	Rev No.
MRO001 -002	

DO NOT SCALE: Contractor to check all dimensions and report any omissions or errors


NOTES



EXISTING REAR ELEVATION
SCALE 1:100 AT A3

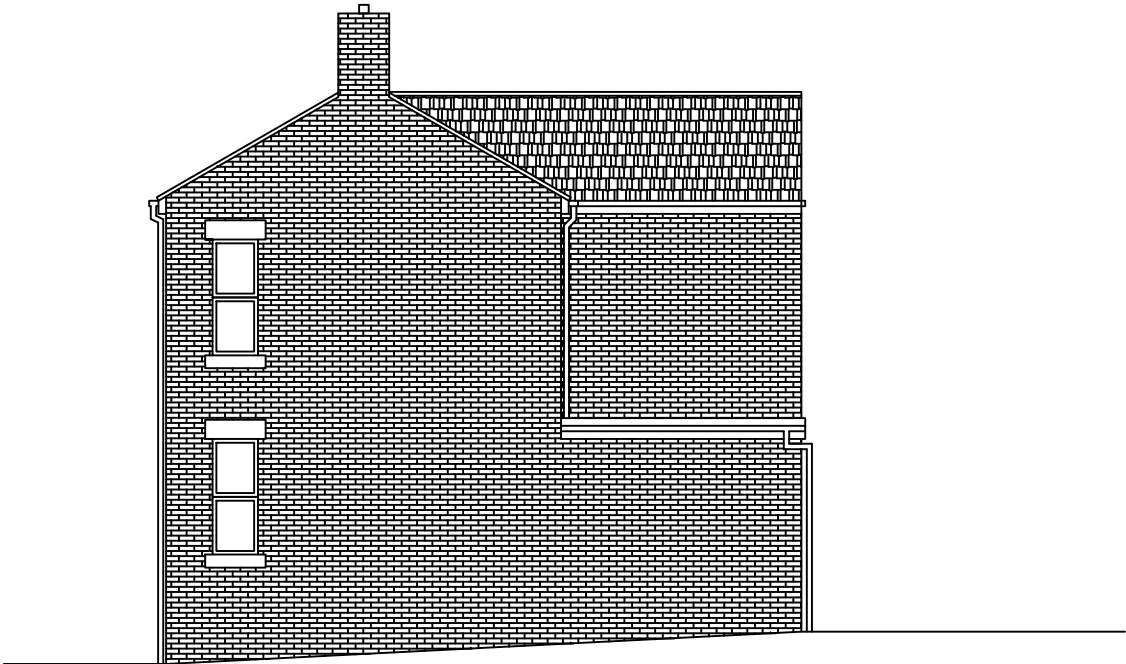

EXISTING END ELEVATION
SCALE 1:100 AT A3

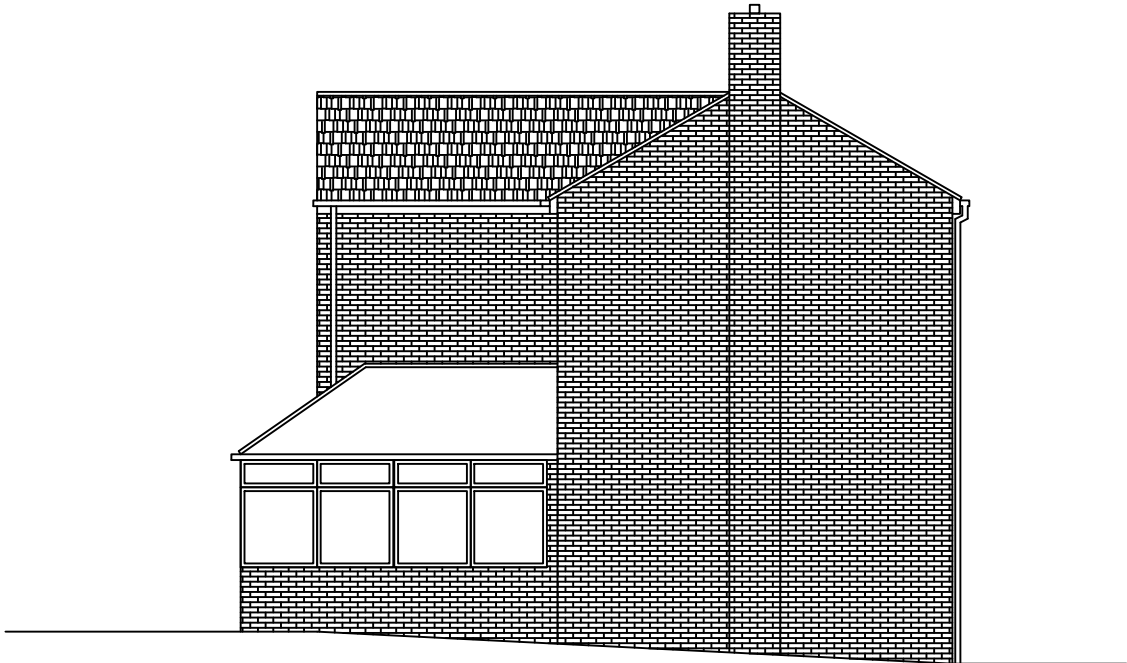

EXISTING END ELEVATION
SCALE 1:100 AT A3

Rev	Description	By	Chk	App	Date
-----	-------------	----	-----	-----	------

JRB DESIGNS Ltd
1 Saville Road
Cudworth
Barnsley
S72 8LT
Tel: 01226 383542
Fax: 01226 380078
Mob: 07970 541192
Email: john@jrbdesigns.co.uk

This drawing is copyright. © jrbdesigns Ltd.

Client
MR. R OLIVER

Drawing Title
EXISTING ELEVATIONS

Address
**254 PONTEFRACT ROAD
DONCASTER
BARNLEY
S72 8**

Project Title:
**PROPOSED TWO STOREY REAR
& SINGLE EXTENSION**

Purpose of Issue:
PLANNING

Drawing Status
FIRST ISSUE

Scale at A3 AS SHOWN	Drawn By JRB	Date 20/05/2019
Checked By	Date 20/05/2019	Approved By Date 20/05/2019
Project No. MRO001	Drawing No. 002	Revision -

APPROVAL ☒ INFORMATION ☐ TENDER ☐ CONTRACT ☐ CONSTRUCTION ☐