





Front Elevation

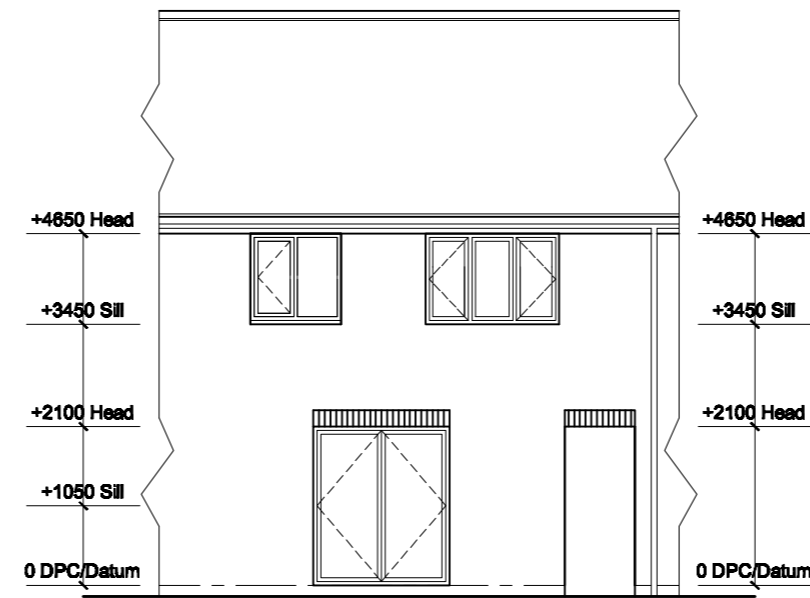


Rear Elevation

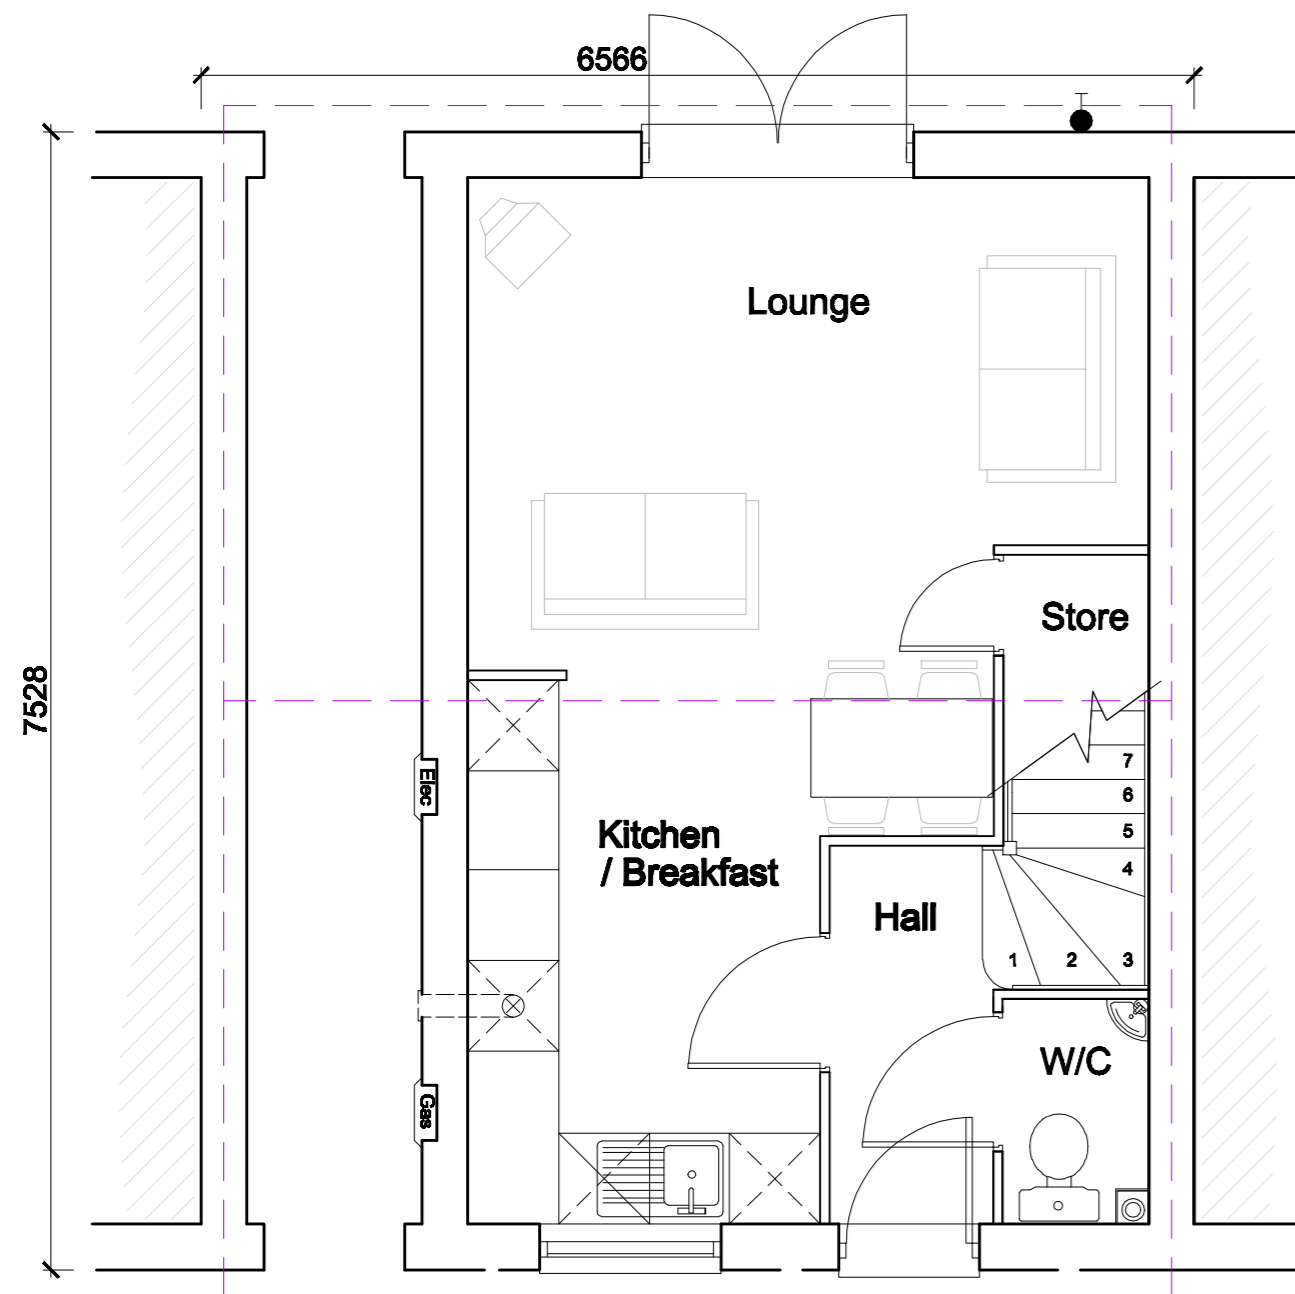

Roof Outline Shown Dashed

Ground Floor Plan

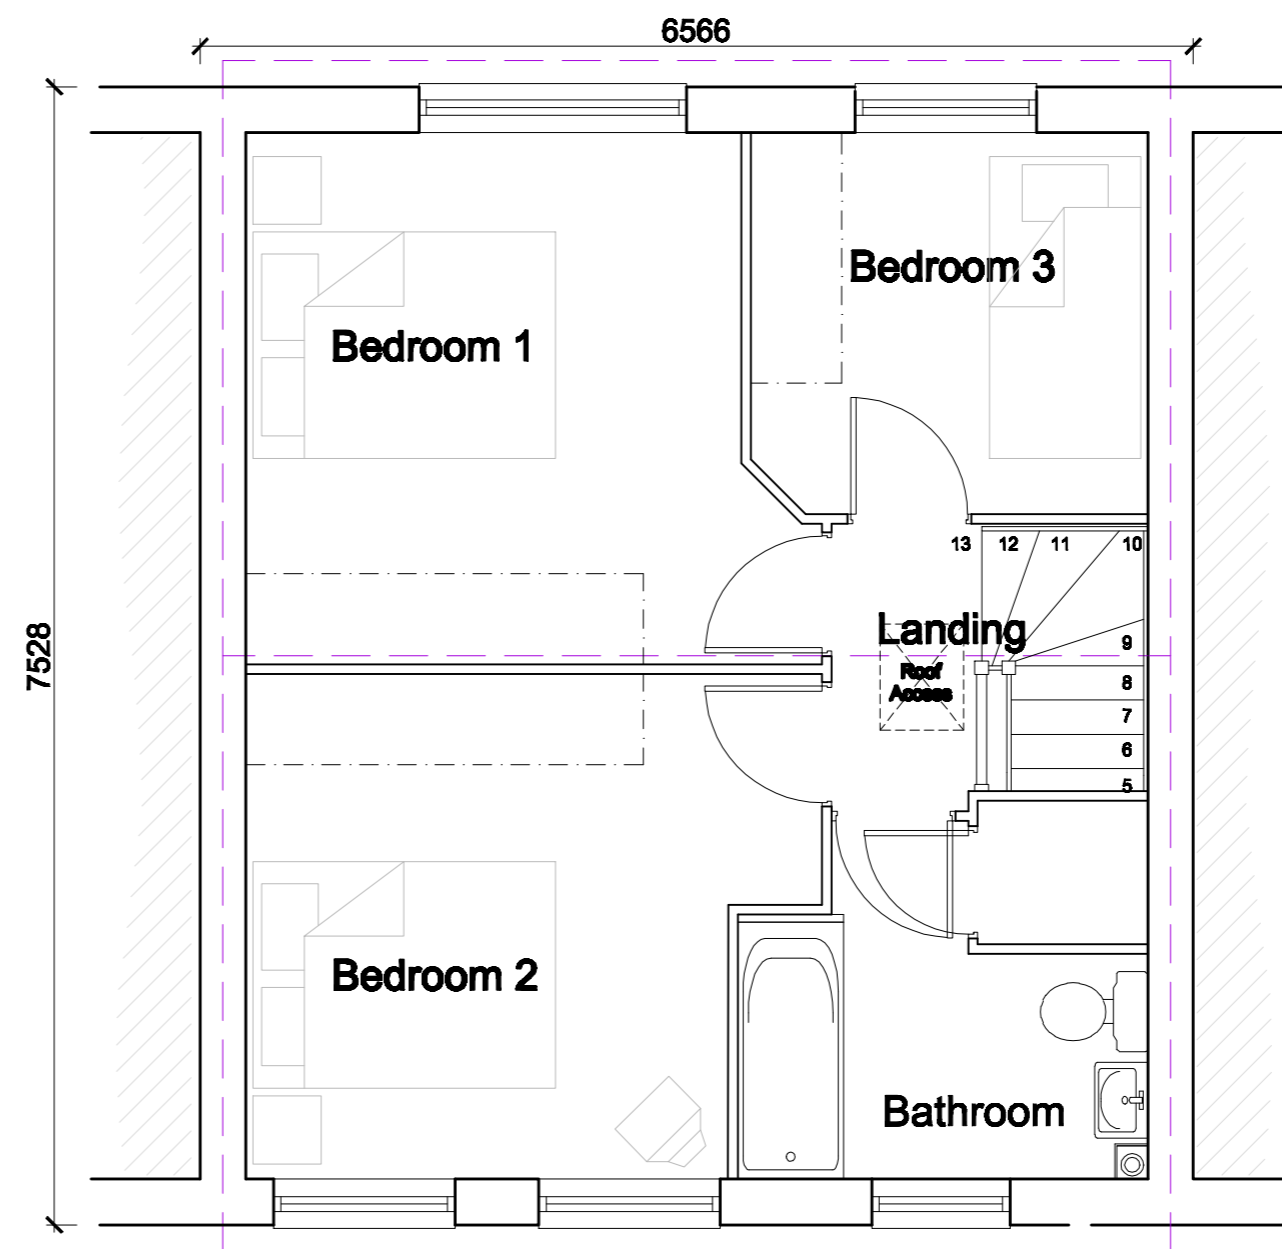

Roof Outline Shown Dashed

First Floor Plan

Note: Based on Keepmoat Homes Drawing, House type 771 2008 100mm Edition. Dwg No. HH08/771-100/02

Drawing Status: **PLANNING**

Title: **Keepmoat Homes Leslie Road, Barnsley House Type 771 Planning Drawing**

Scale: 1:50, 1:100 @ A2 Date: September 2009
 Drawn by: ND e-mail: nls.dunwoodie@queensberrydesign.co.uk

Drawing no.: QD309-771-01 Revision: - Client Contract no.: -

