




SOUTH ELEVATION

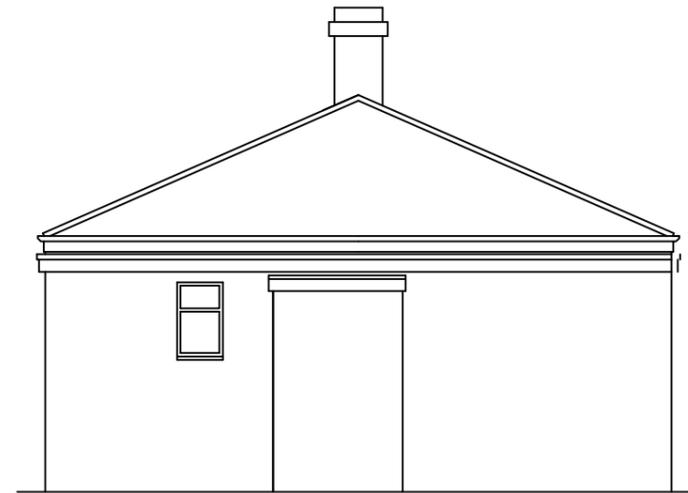

WEST ELEVATION

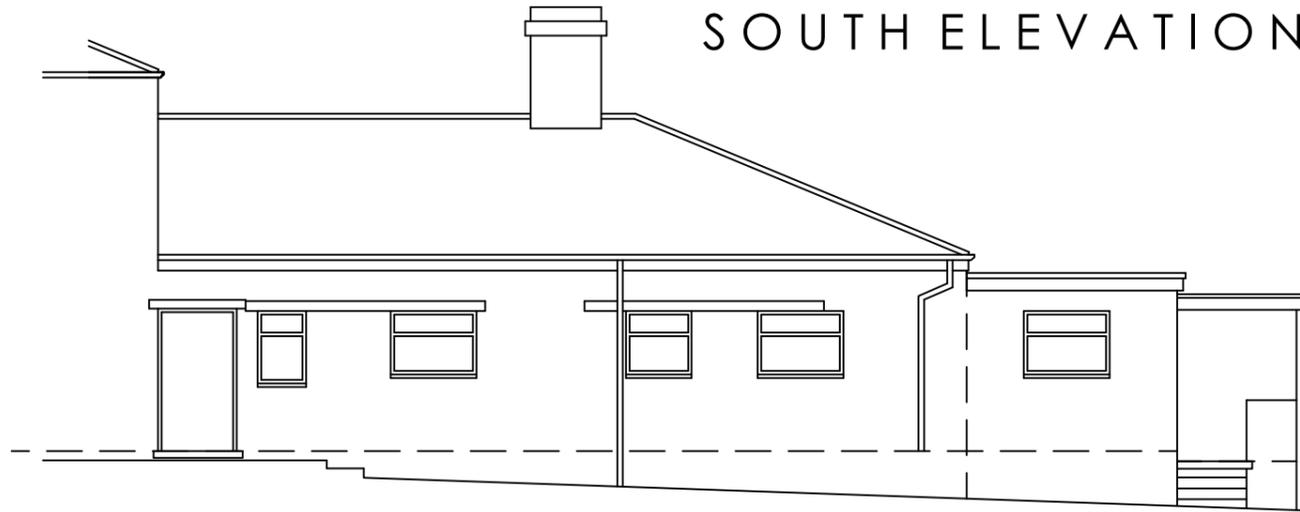

NORTH ELEVATION

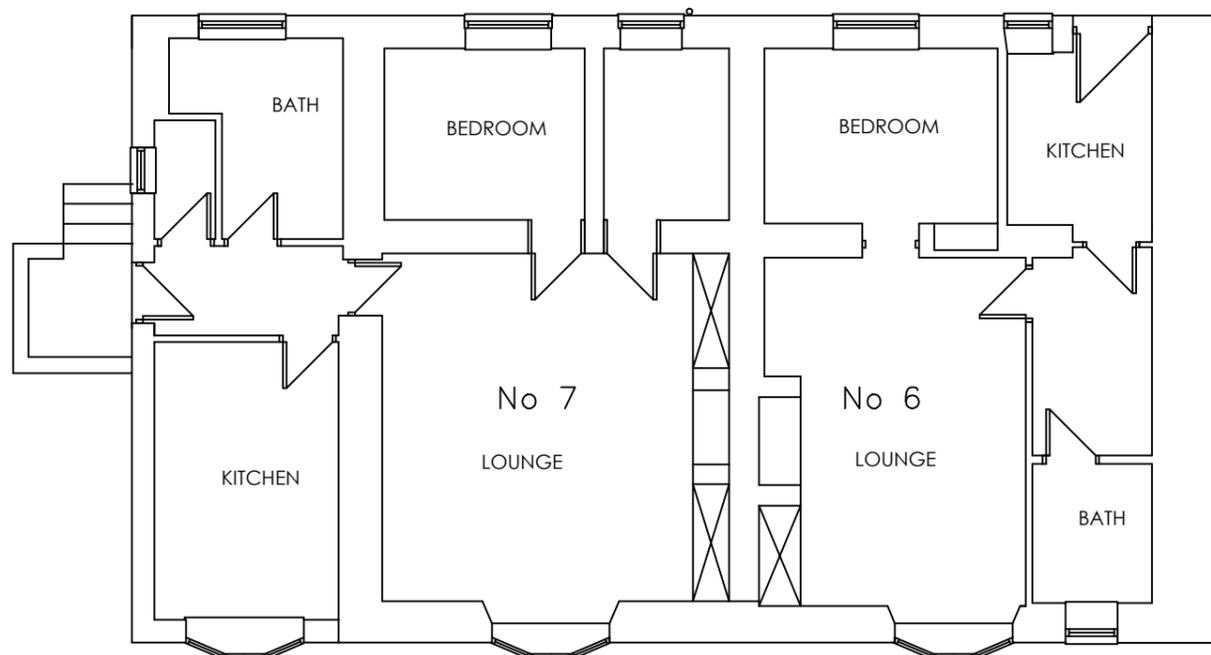

PLAN

			OFFICE ONE, DRILL HALL, 11 EASTGATE, BARNSELY, S70 2EU			Phone: 01226 208482 Email: info@whiteagus.co.uk Web: www.whiteagus.co.uk			
Project: ALTERATIONS AND EXTENSIONS TO 6 & 7 GREENLAND, HIGH HOYLAND, BARNSELY, S75 4AZ						Client: MR DALTON RICHARDSON			
Drawing Title: PLANS AND ELEVATIONS AS EXISTING						Date: AUG 2025		Scale: 1:100 @ A3	
						Ref. 25-091	Dwg. No. 01	Rev.	
Date	Suffix	Description	Date	Suffix	Description				