




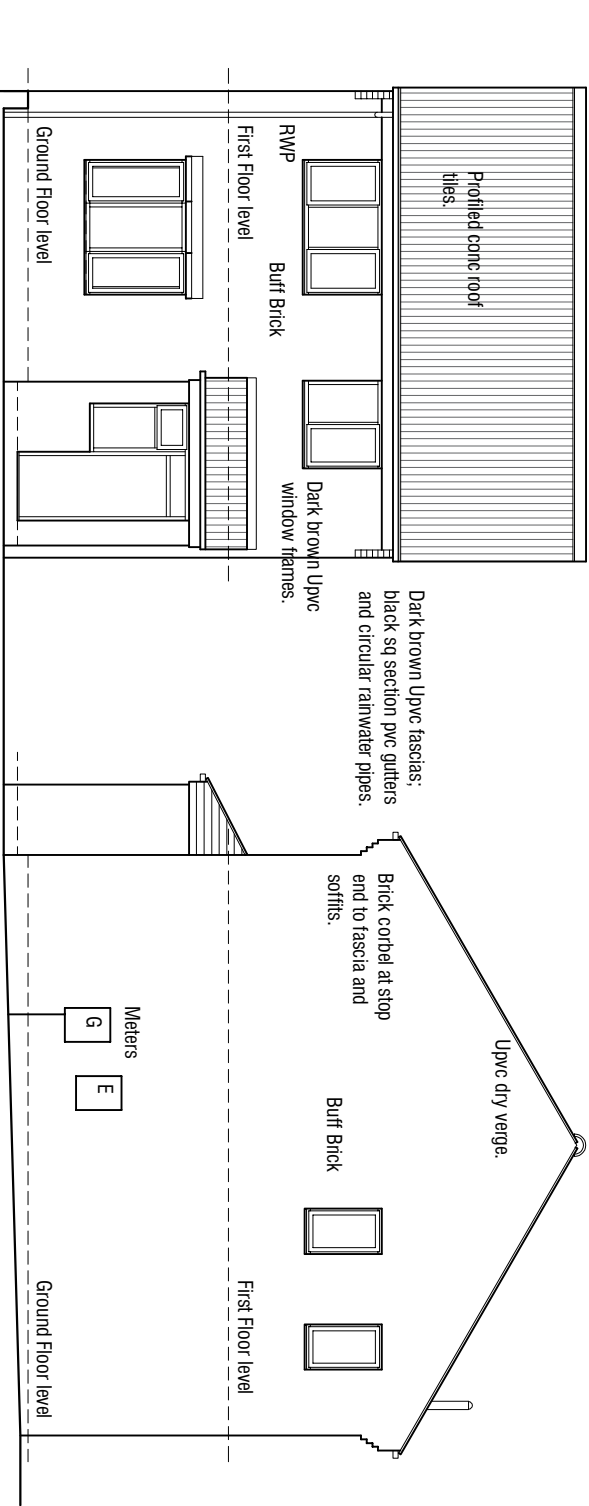

West Elevation 1:100

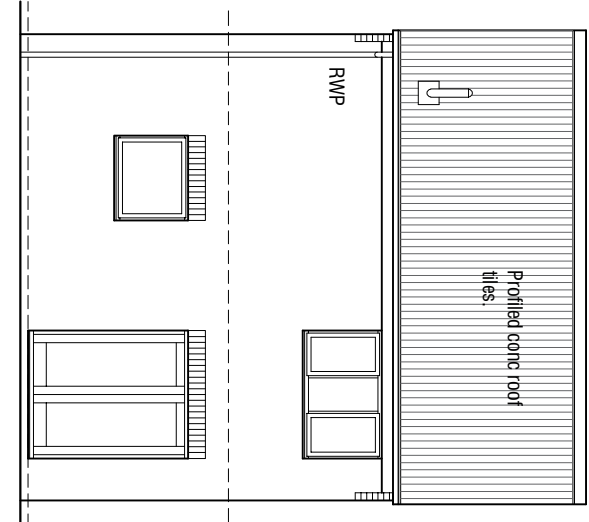


East Elevation 1:100

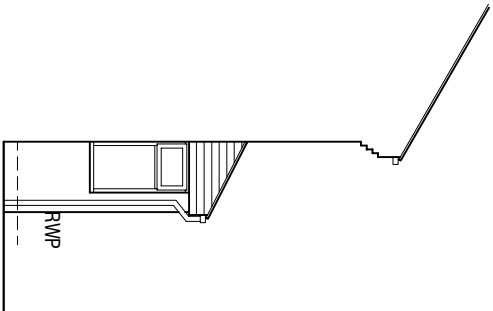


North 1:100




South Elevation 1:100

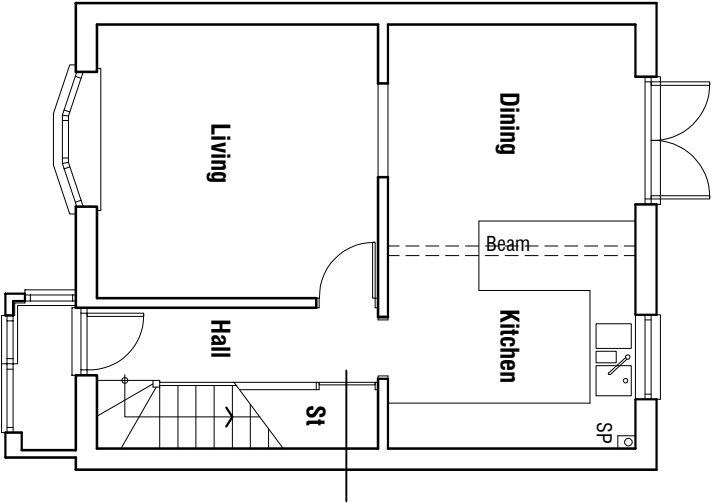

Ground Floor Plan 1:100

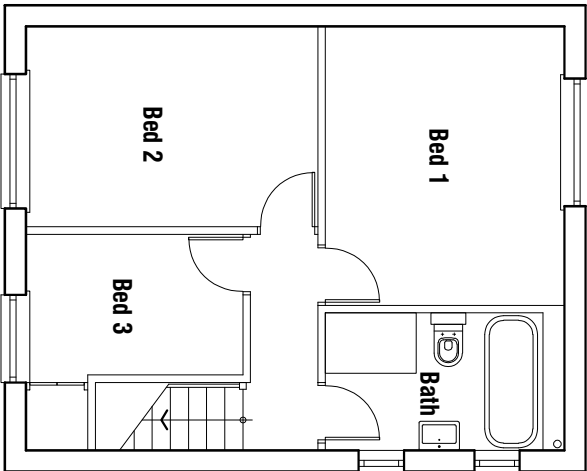

First Floor Plan 1:100

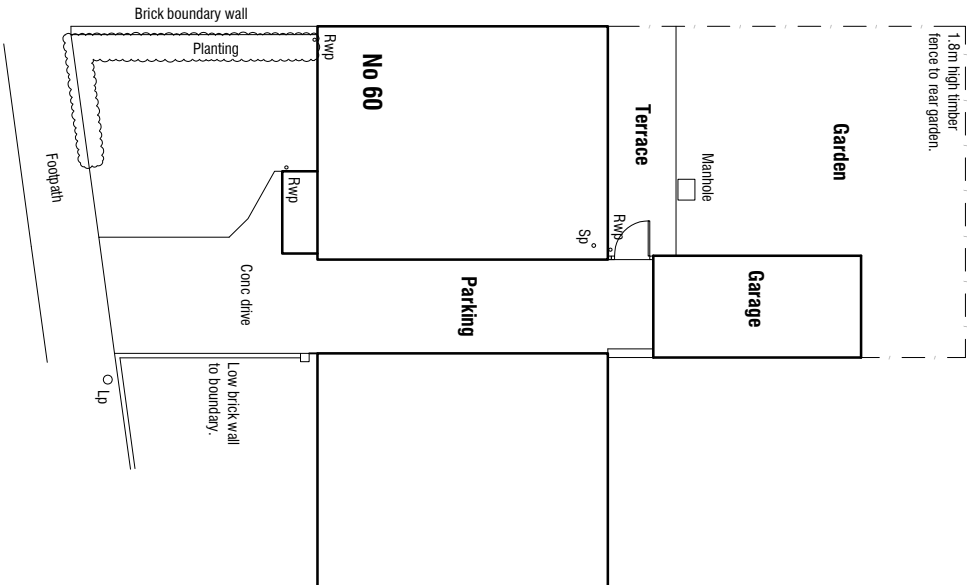

Site Plan 1:200

60 BLUEBELL AVENUE PENISTONE SHEFFIELD			
SURVEY			
mboothdesign architectural design and building consultants Fairfield House Barnsley S70 2FL M: 07881898300 E: mark@mboothdesign.co.uk			
Scale 1:100 1:200 @ A3		Drawn MJB	
Date Sept 24		Ref. 24.21	
Dwg No. S01		Rev.	
0cm	2cm	4cm	
Copyright mboothdesign Ltd. All dimensions in millimeters unless otherwise stated. Dimensions for setting out in existing buildings are to be checked and verified on site.			