




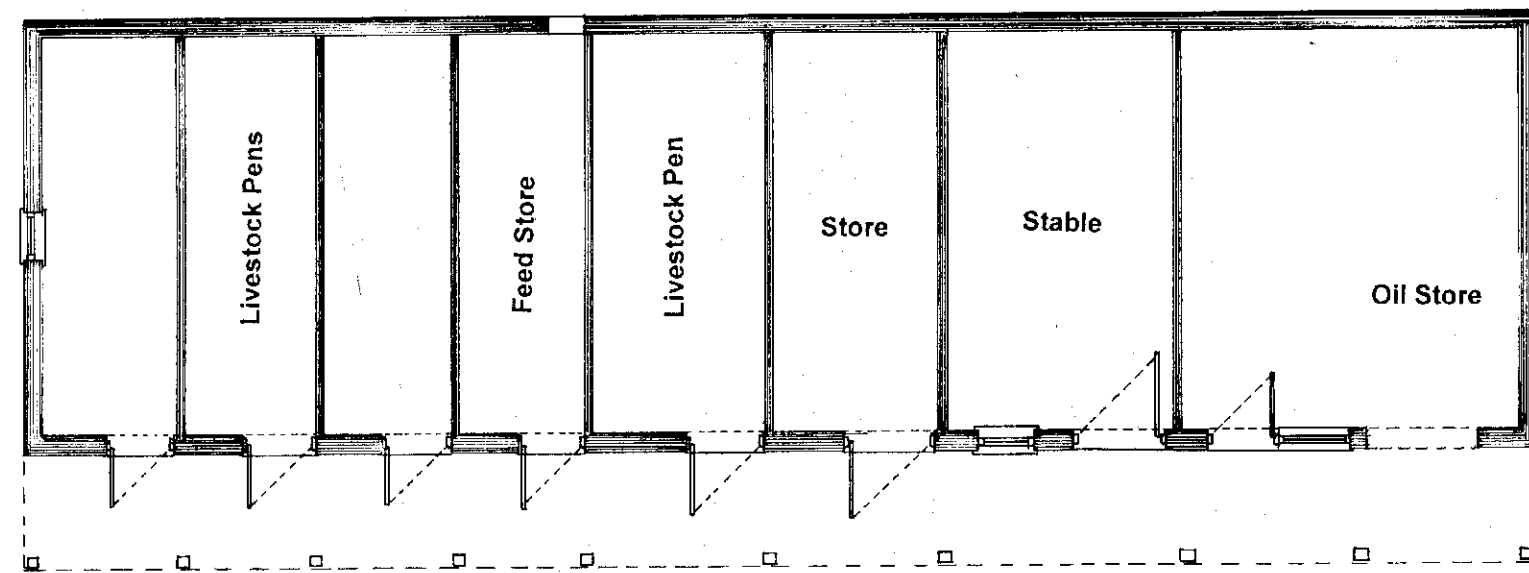


Existing Floor Plan

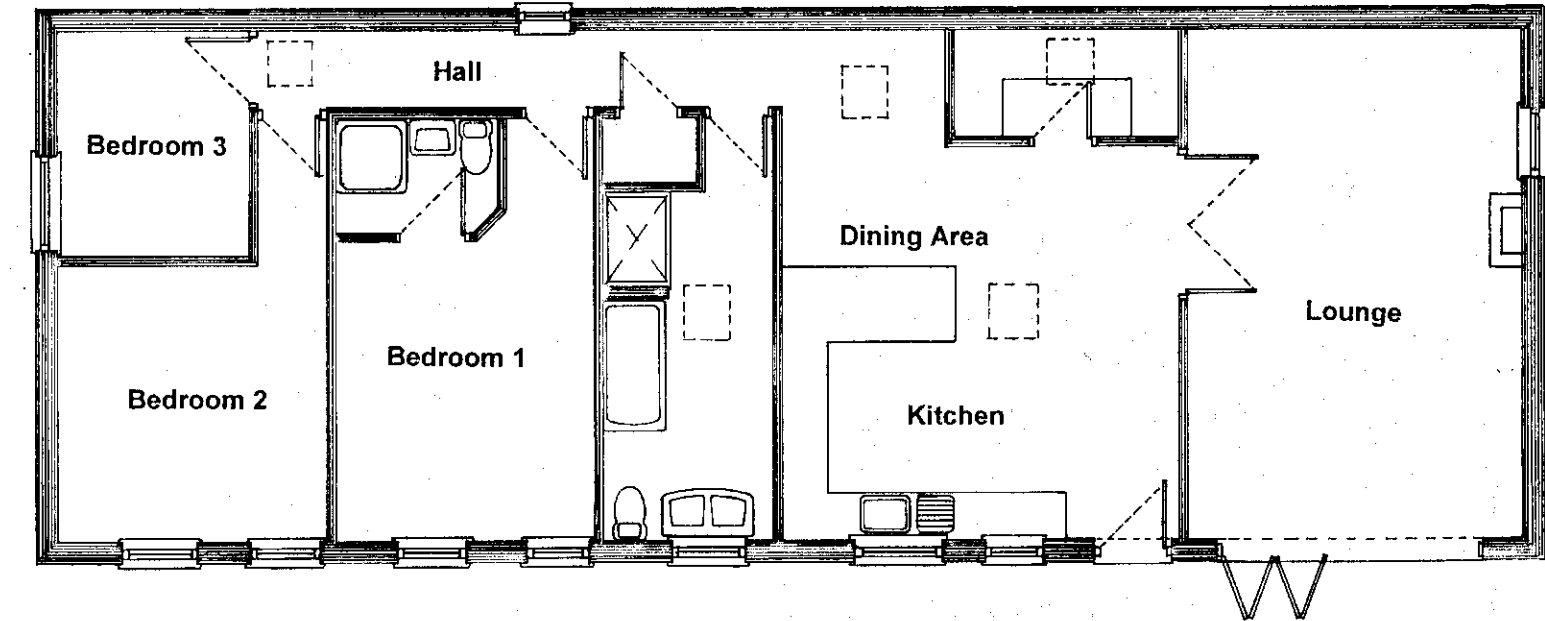


Proposed Floor Plan

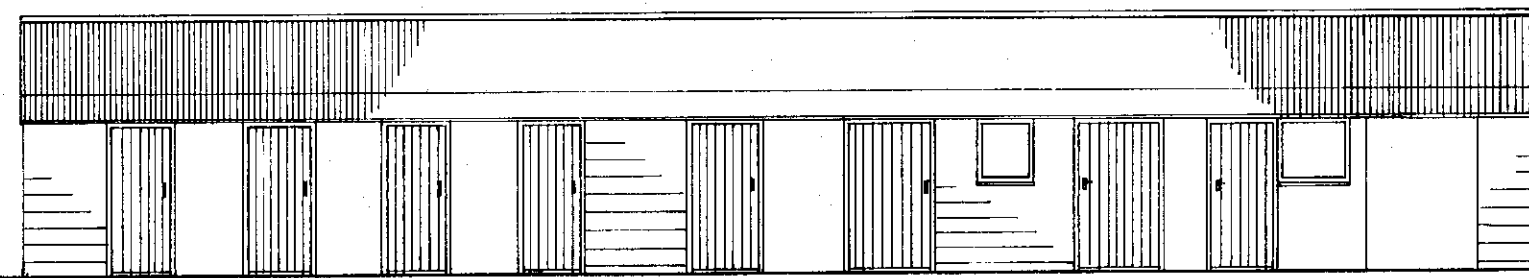


Existing Front Elevation

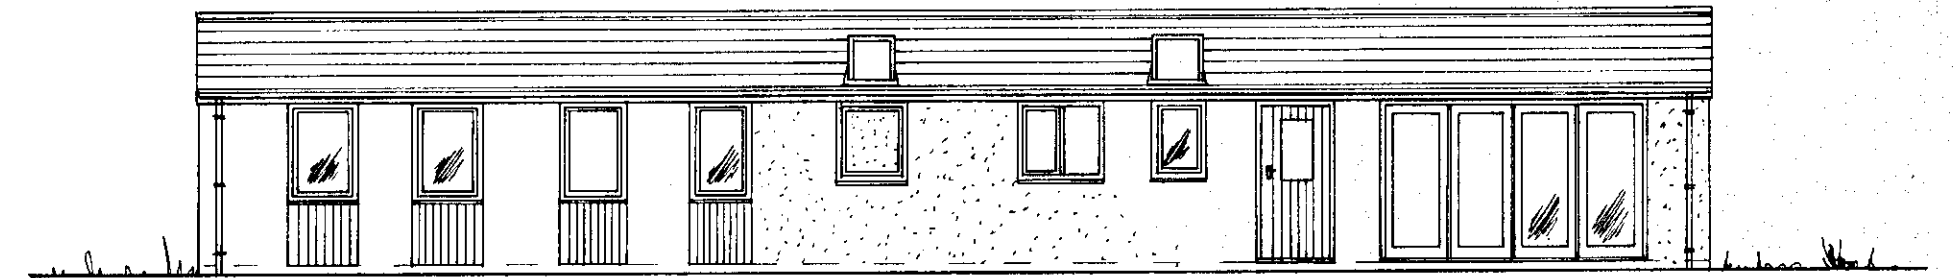


Proposed Front Elevation

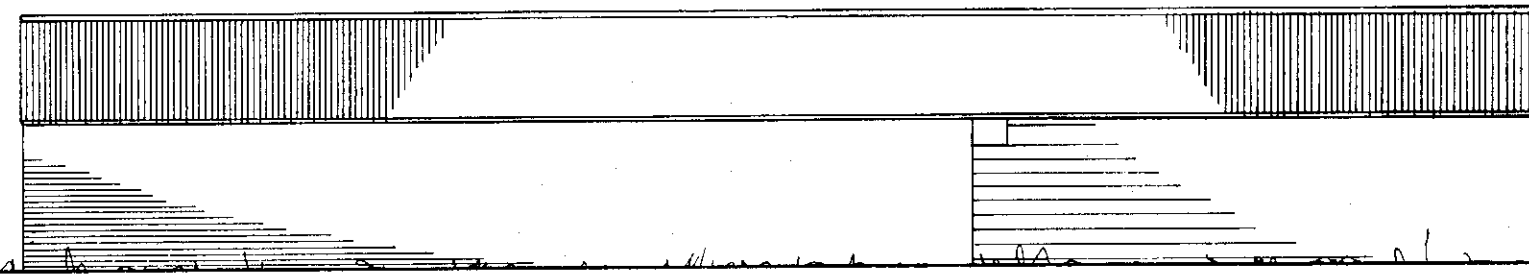


Existing Rear Elevation

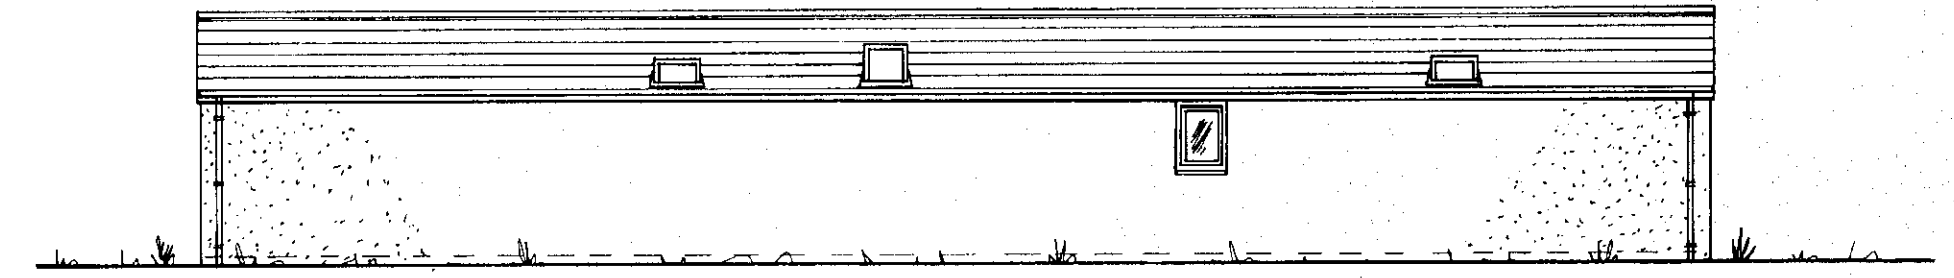


Proposed Rear Elevation

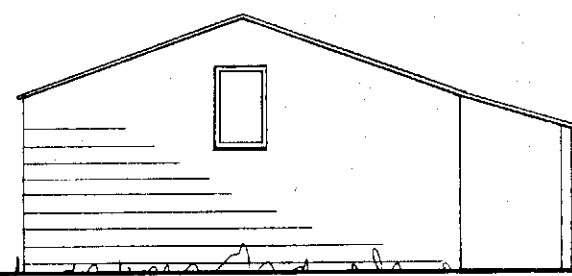


Existing Side Elevation

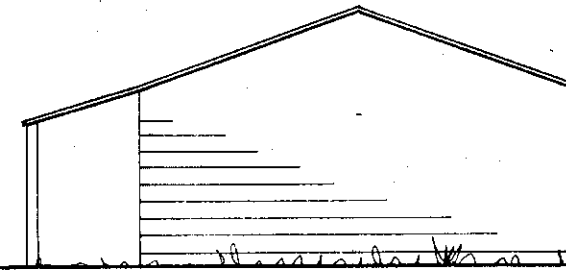

Existing Side Elevation

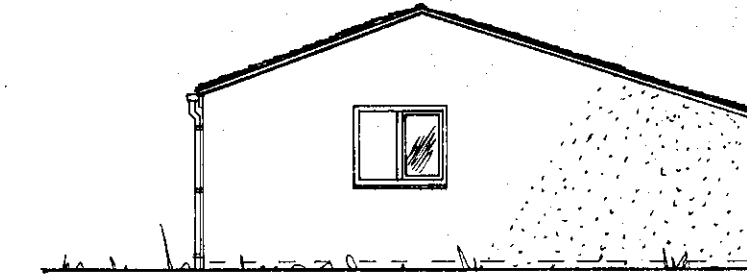

Proposed Side Elevation

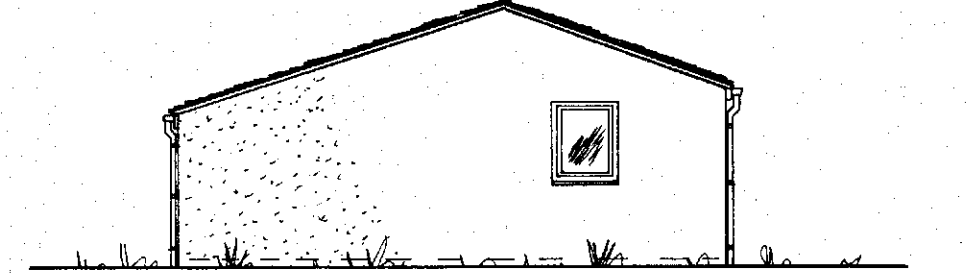

Proposed Side Elevation

Simon Elliott Associates

Land Adjoining Spring Bungalow, Old Mill Lane.

Proposed Conversion of Building to Bungalow.

Plan Scale 1:100 - October 2020