




FLOOR PLAN

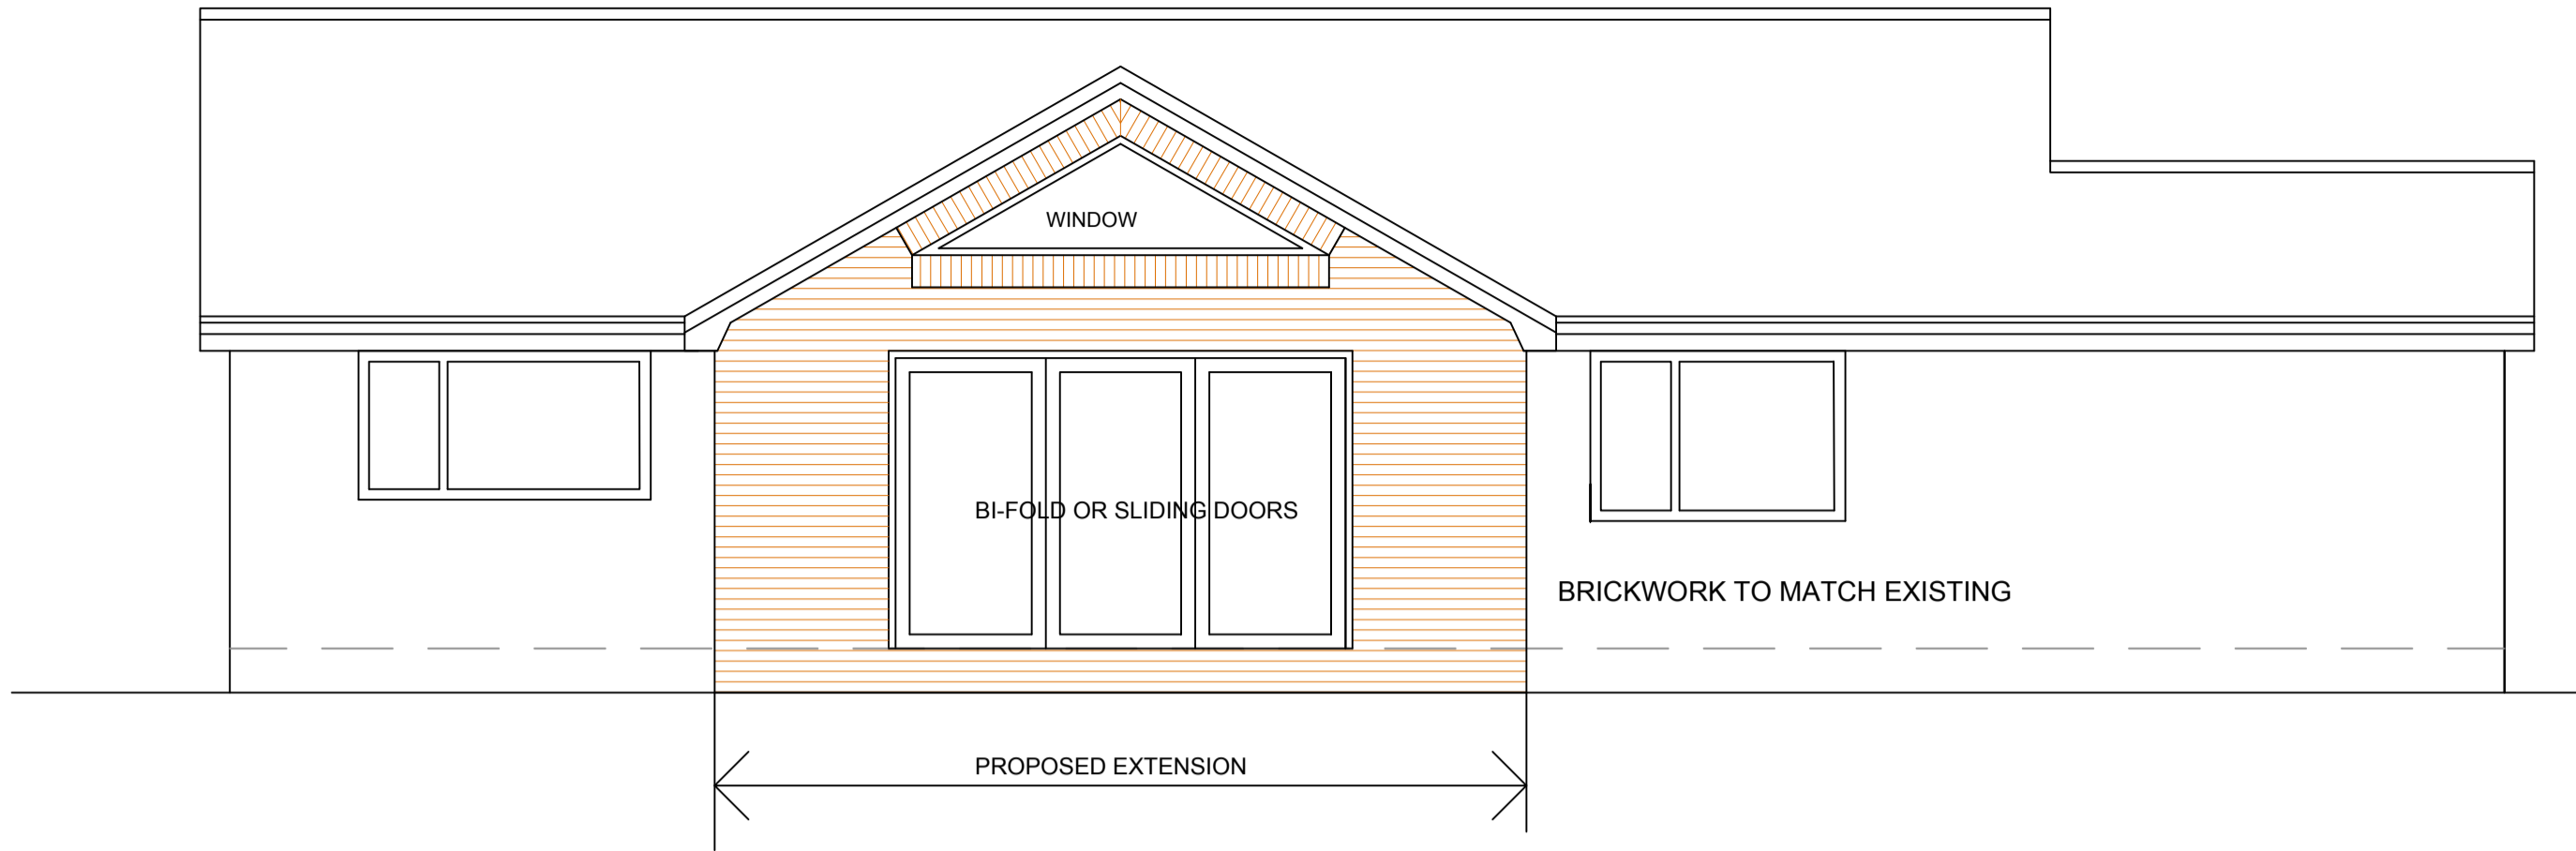

SIDE ELEVATION - RIGHT - WEST

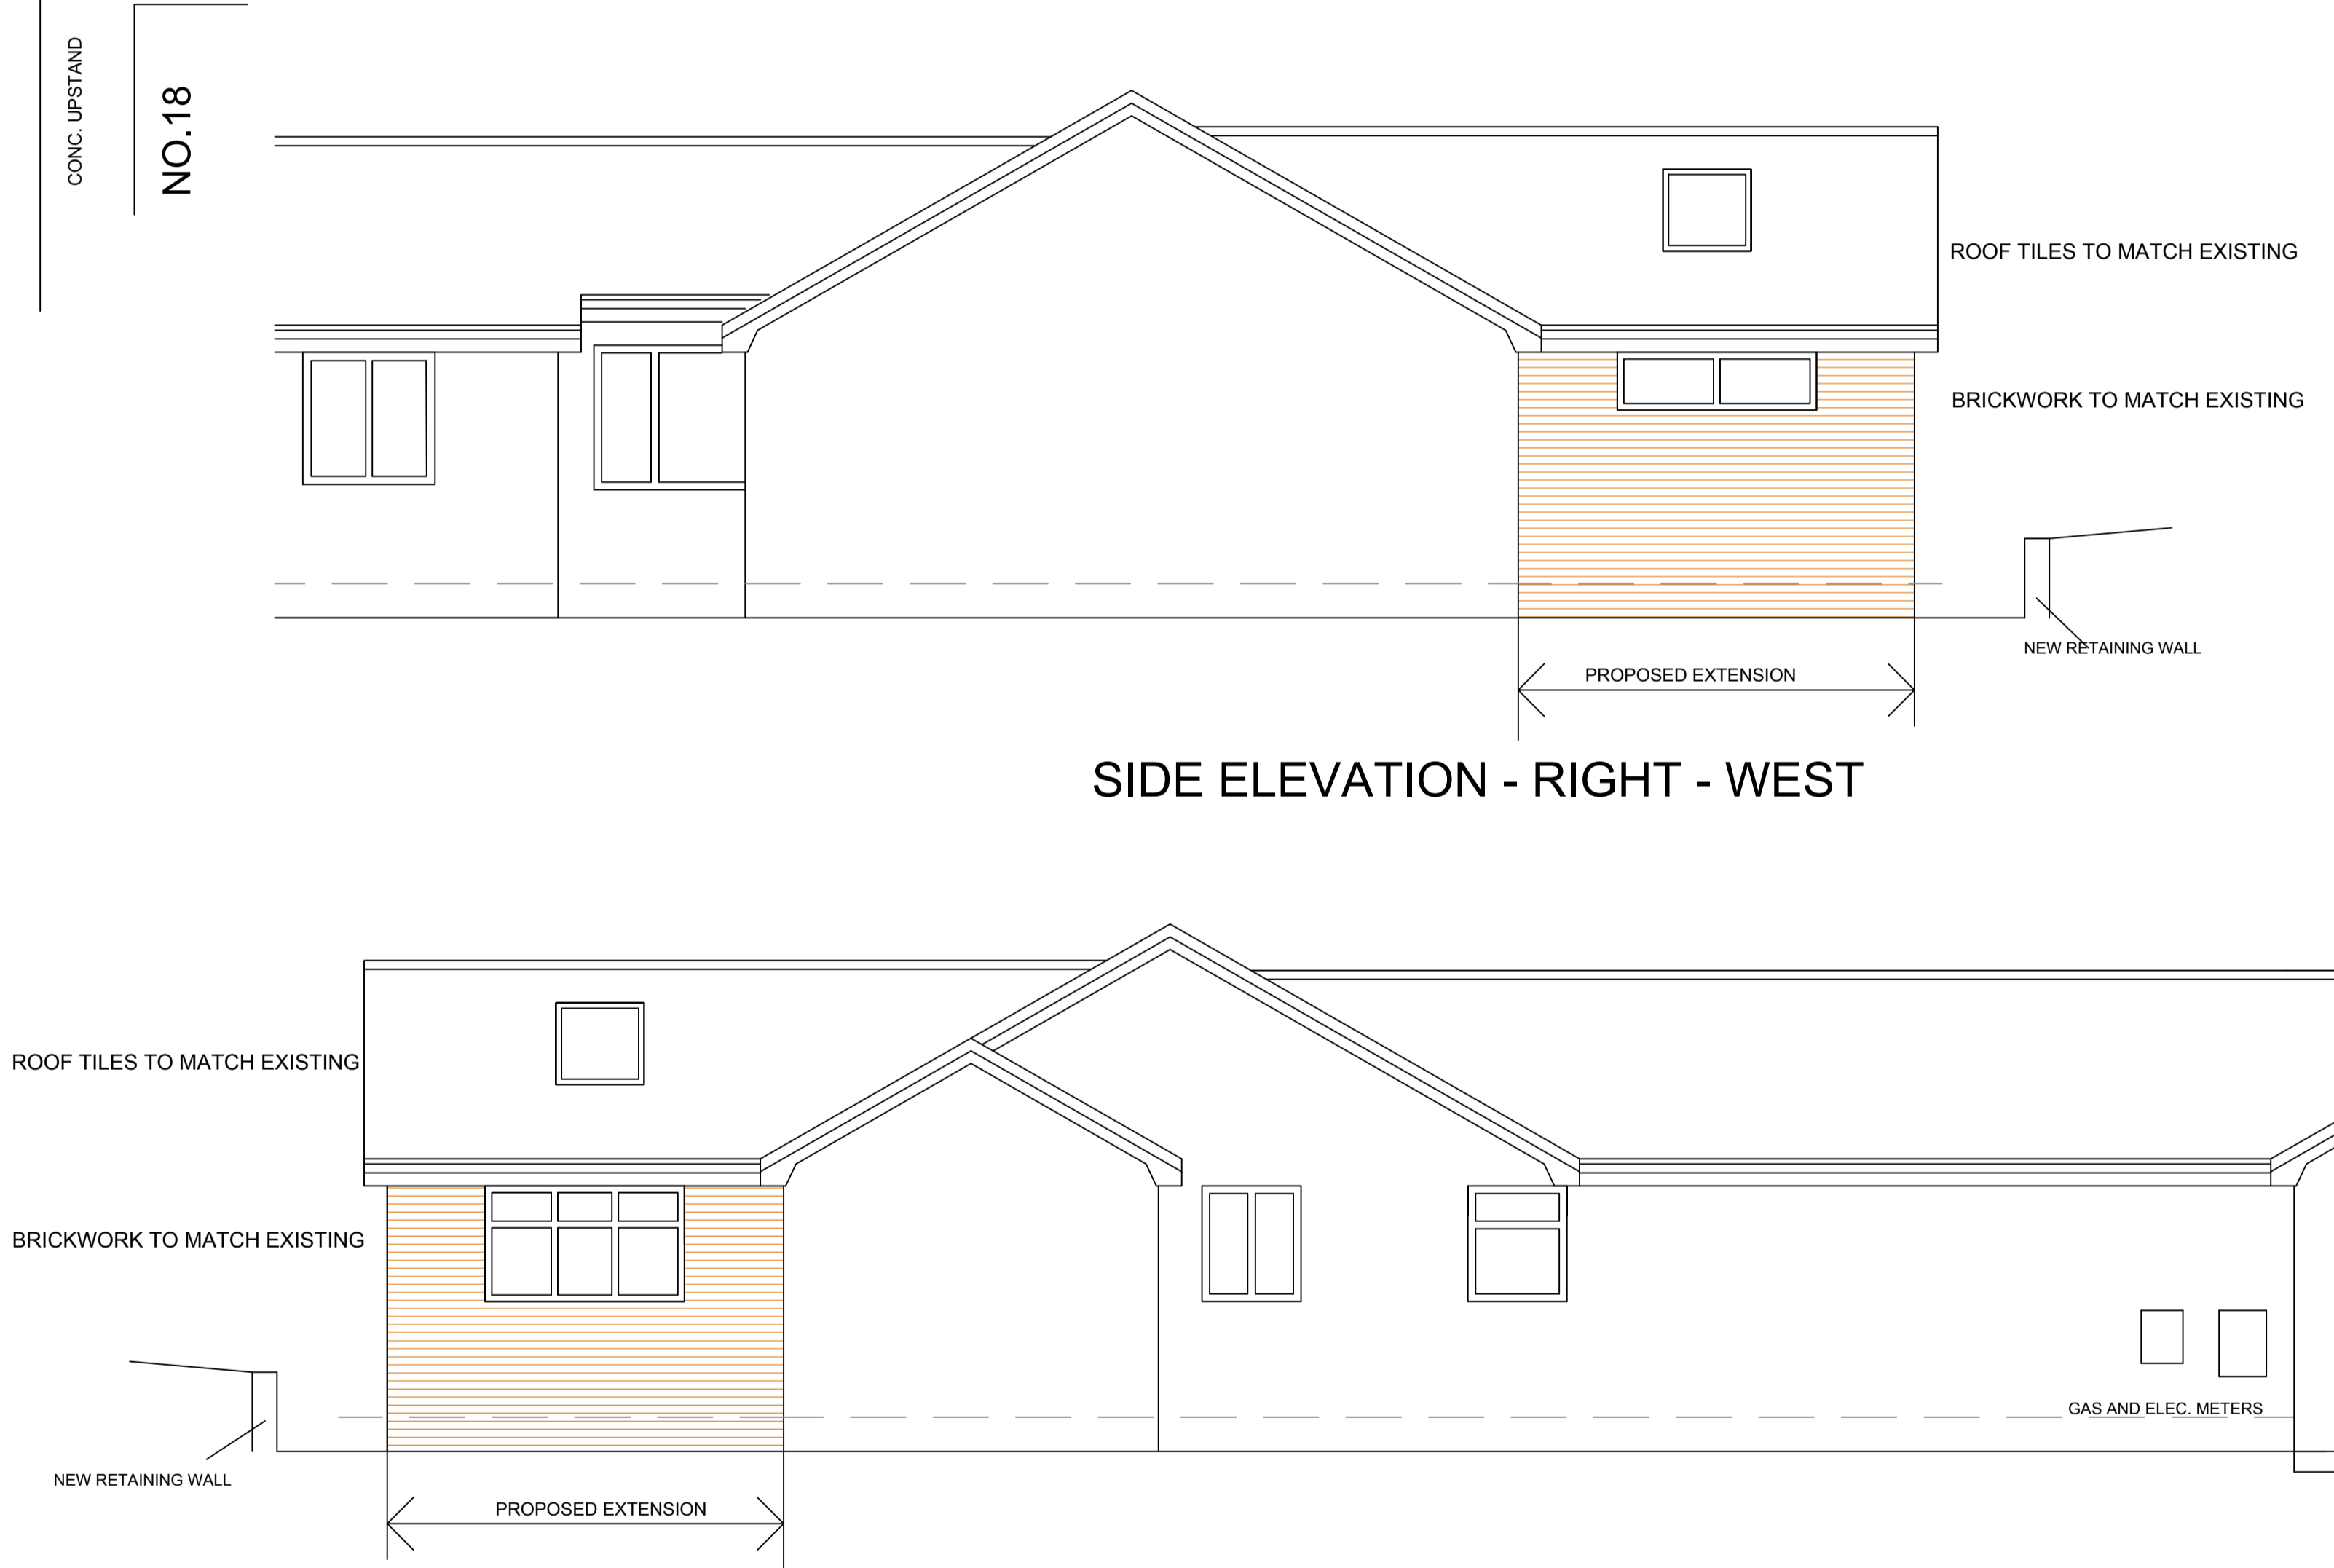

SIDE ELEVATION - LEFT - EAST

<div><p>HEDGE NYP</p></div> <div><p>1. THIS DRAWING AND THE COPYRIGHTS AND PATENTS THEREIN ARE THE PROPERTY OF NYP ARCHITECTURAL SERVICES LIMITED REGISTERED IN ENGLAND AND WALES No. 123456337 AND MAY BE USED OR REPRODUCED ONLY UNDER CONTRACT.</p><p>2. CONTRACTORS AND SUB-CONTRACTORS MUST CHECK AND AGREE ALL DIMENSIONS BEFORE PREPARING SHOP DRAWINGS OR COMMENCING WORK ON SITE.</p><p>3. CONTRACTORS ARE RESPONSIBLE FOR INFORMING THE DESIGNER OF ANY DISCREPANCY DISCOVERED ON THIS DRAWING OR BETWEEN THIS DRAWING AND ANY OTHER RELATED DOCUMENT ISSUED UNDER THE STANDARD FORM OF CONTRACT IN RESPECT OF THE WORK.</p><p>4. WRITTEN DIMENSIONS ONLY ARE TO BE USED FROM THIS DRAWING. IF IN ANY DOUBT ASK FOR CLARIFICATION.</p></div>	<div>Notes.</div> <div></div>	Revisions.						NYP ARCHITECTURAL SERVICES LIMITED																		
		Date			Suffix			Description			Date			Suffix			Description			BUSINESS AND INNOVATION CENTRE, WILTHORPE, BARNSELEY, S75 1JL TEL: 01226 200989 EMAIL: scott@nypas.co.uk stephen@nypas.co.uk						
																				Project. 17 ORCHARD TERRACE CAWTHORNE BARNSELEY, S75 4HN						
																				Drawing Title FLOOR PLAN AND ELEVATIONS AS PROPOSED						
																				Date. DECEMBER 2023			Scale. 1:50 @ A1			
																				Ref. 104-150			Dwg. No. 03			Rev. C

SHEET SIZE A1