



**1**  
**3410** Section through Eaves - West Elevation  
1:5

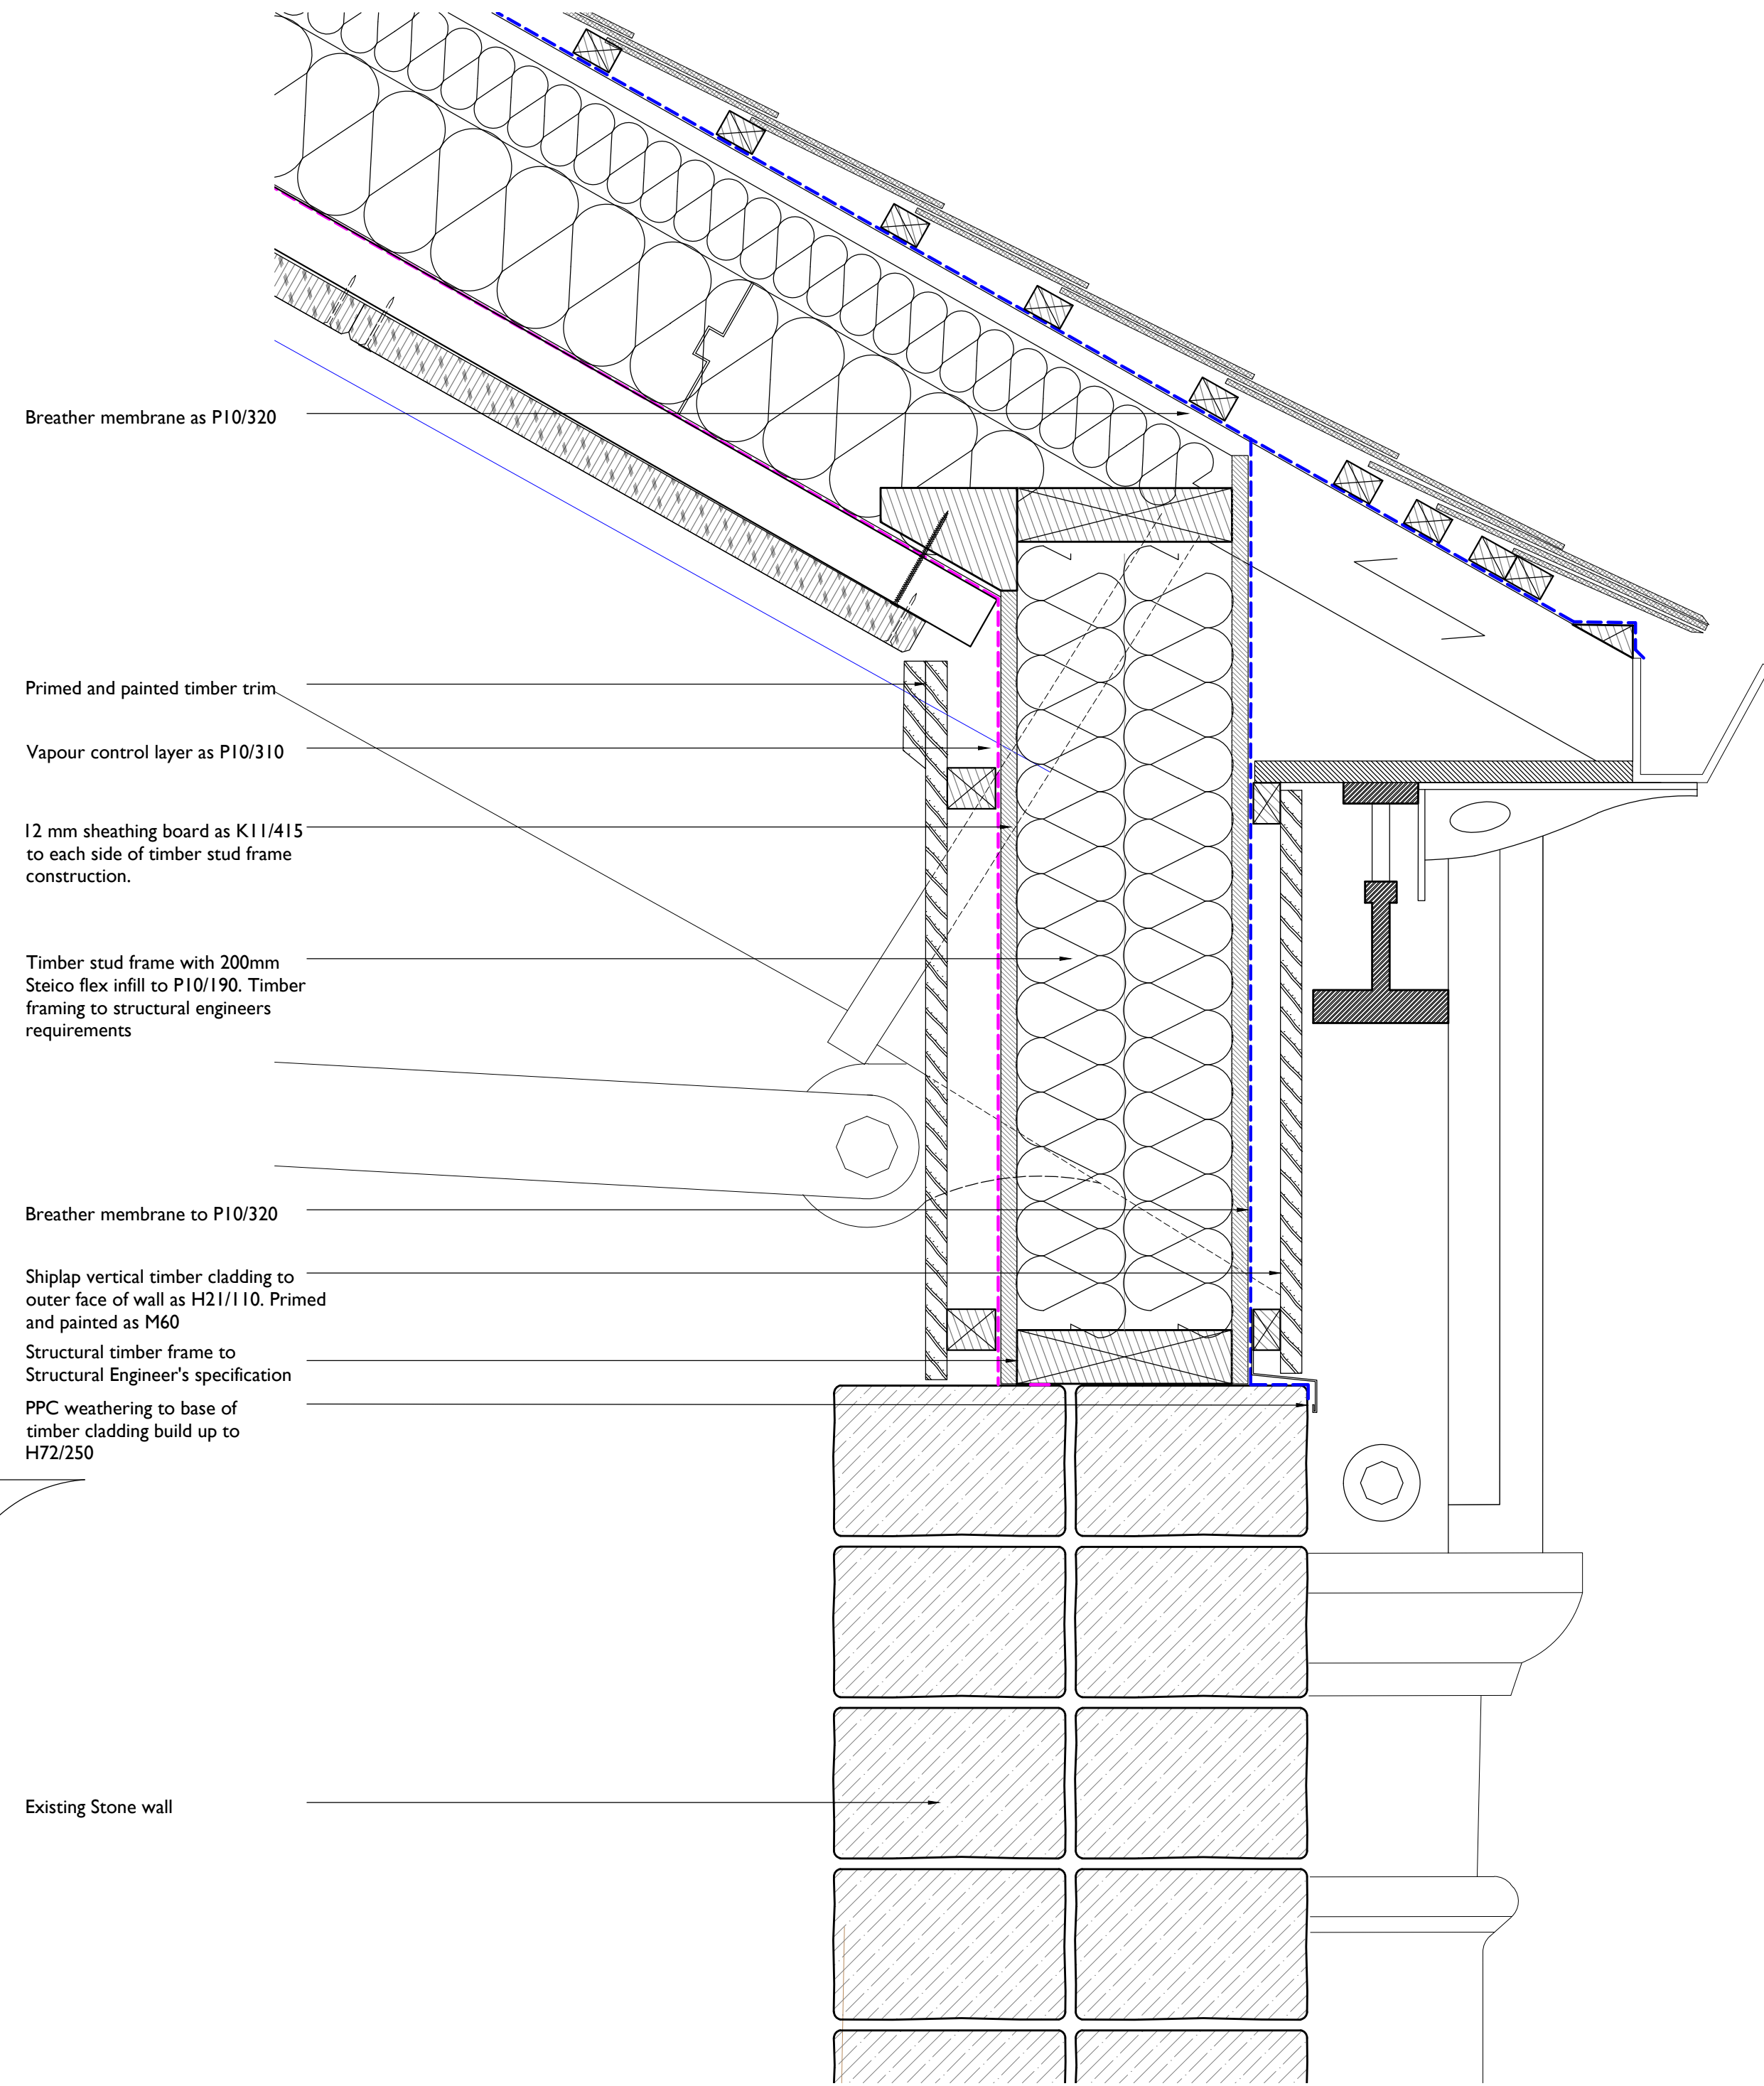

**2**  
**3410** Section through Eaves - East Elevation  
1:5

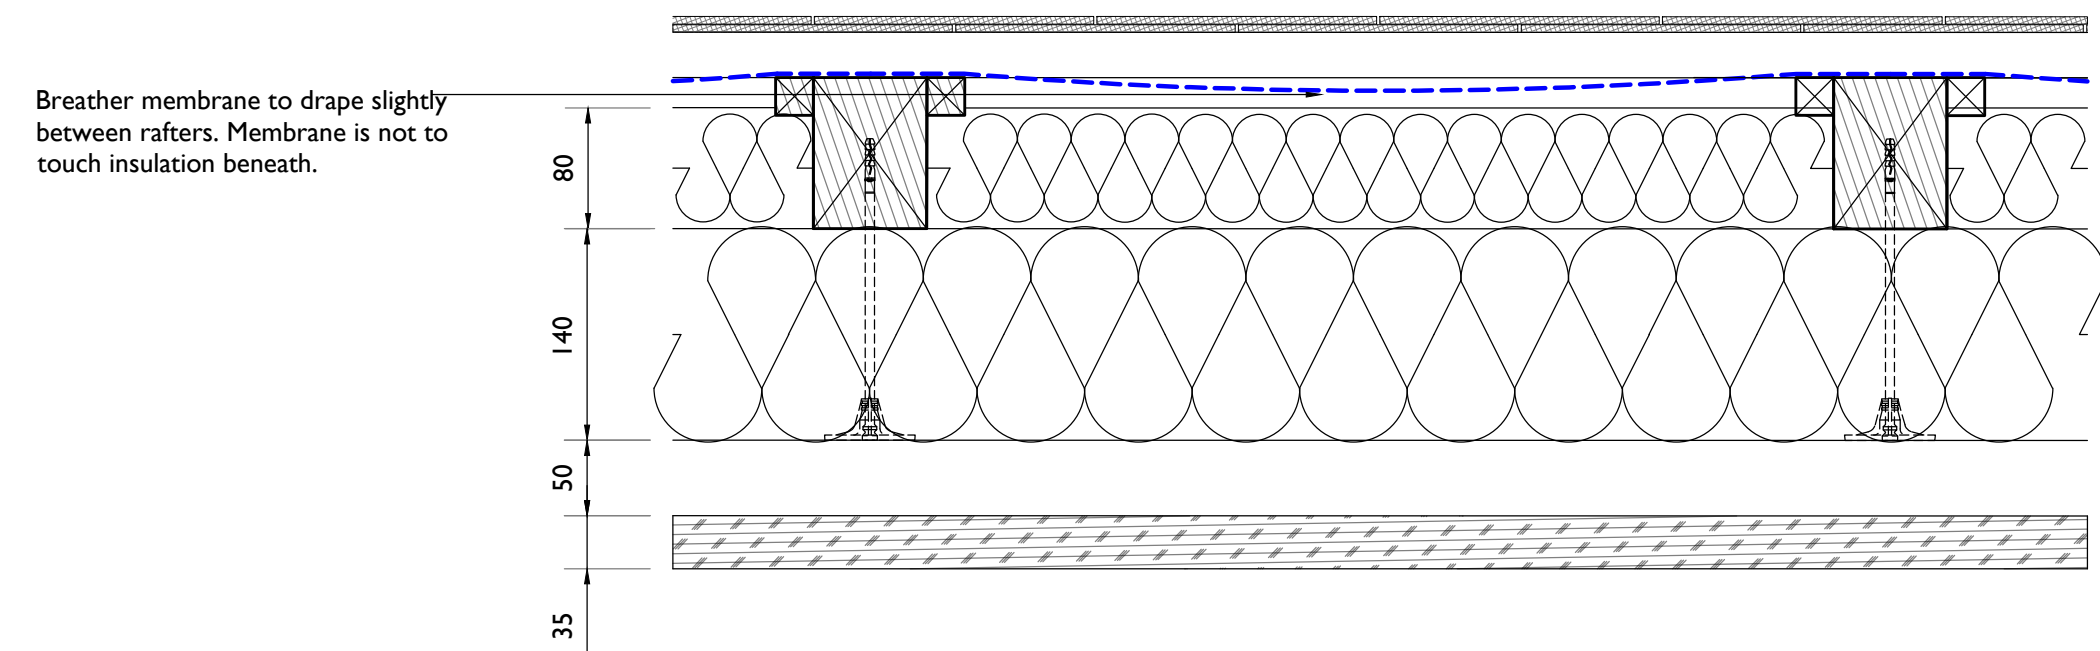

**3**  
**3410** Longitudinal Section Through Roof  
1:5

Notes: 17/10/2023 11:23:27

Drawings are based on survey data and may not accurately represent what is physically present.

Do not scale from this drawing. All dimensions are to be verified on site before proceeding with the work.


All dimensions are in millimeters unless noted otherwise.

Purcell shall be notified in writing of any discrepancies.

**Key Plan**  
not to scale

REV	DATE	BY	CHK	DESCRIPTION
C01	22/09/2023	TW	TW	First Issue
C02	17/10/2023	TW	TW	First Issue

CLIENT	Barnsley MBC
PROJECT	Elsecar - Forging Ahead
JOB NUMBER	241992

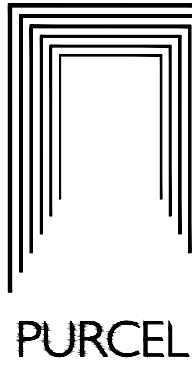

TITLE	Building 20 & 21 Eaves Details
-------	-----------------------------------

SIZE	SCALE	LAST REVISED	DRAWN	CHECKED
A1L	As Shown	17/10/2023	TW	TW

REV	SUITABILITY/REASON FOR ISSUE
C02	A - Tender

DRAWING NAME	EFAS-PUR-20-ZZ-DR-A-3410
--------------	--------------------------