


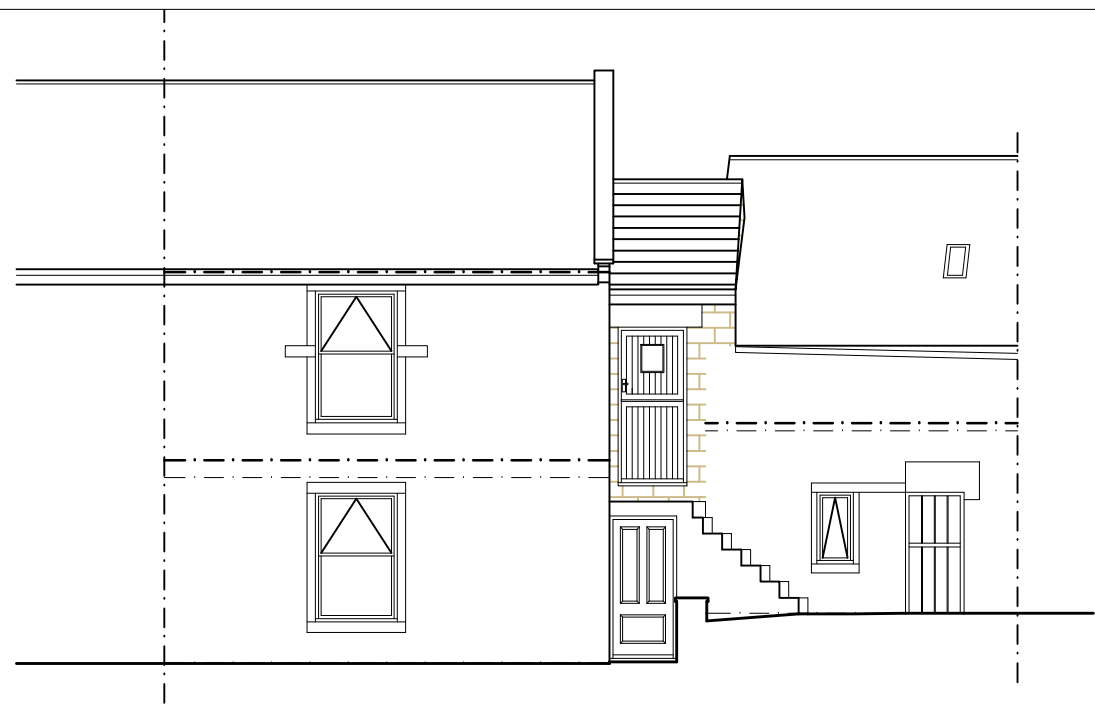


PROPOSED
REAR ELEVATION
SCALE 1:100




PROPOSED
FRONT ELEVATION
SCALE 1:100




EXISTING
REAR ELEVATION
SCALE 1:100

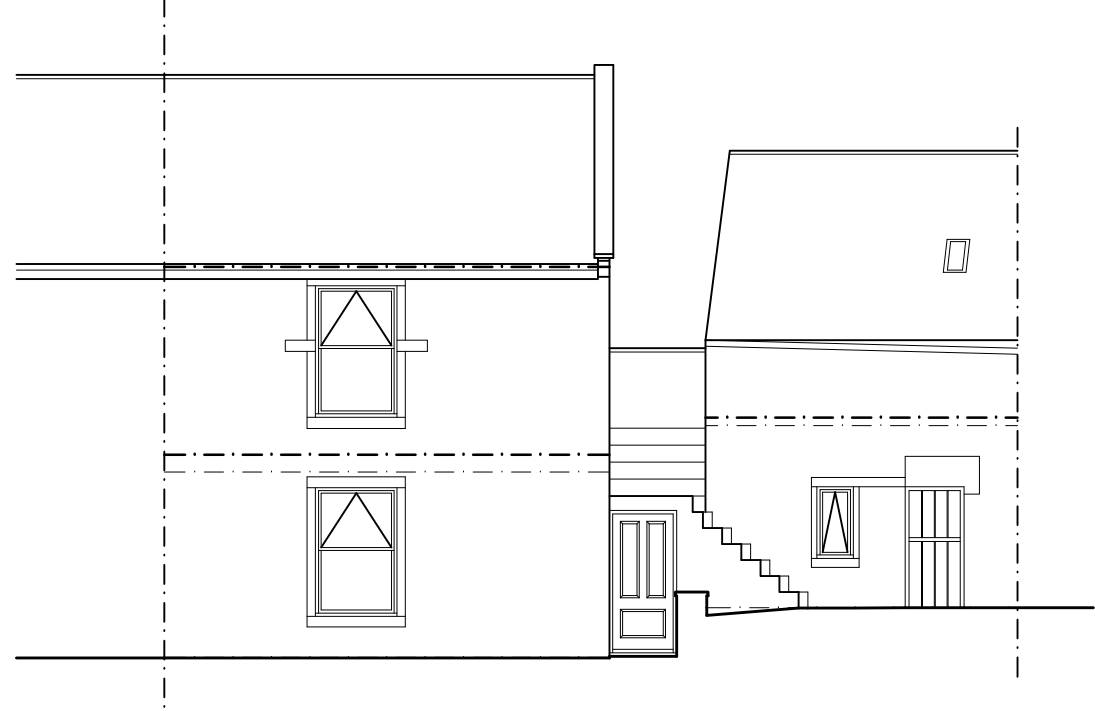


EXISTING
FRONT ELEVATION
SCALE 1:100

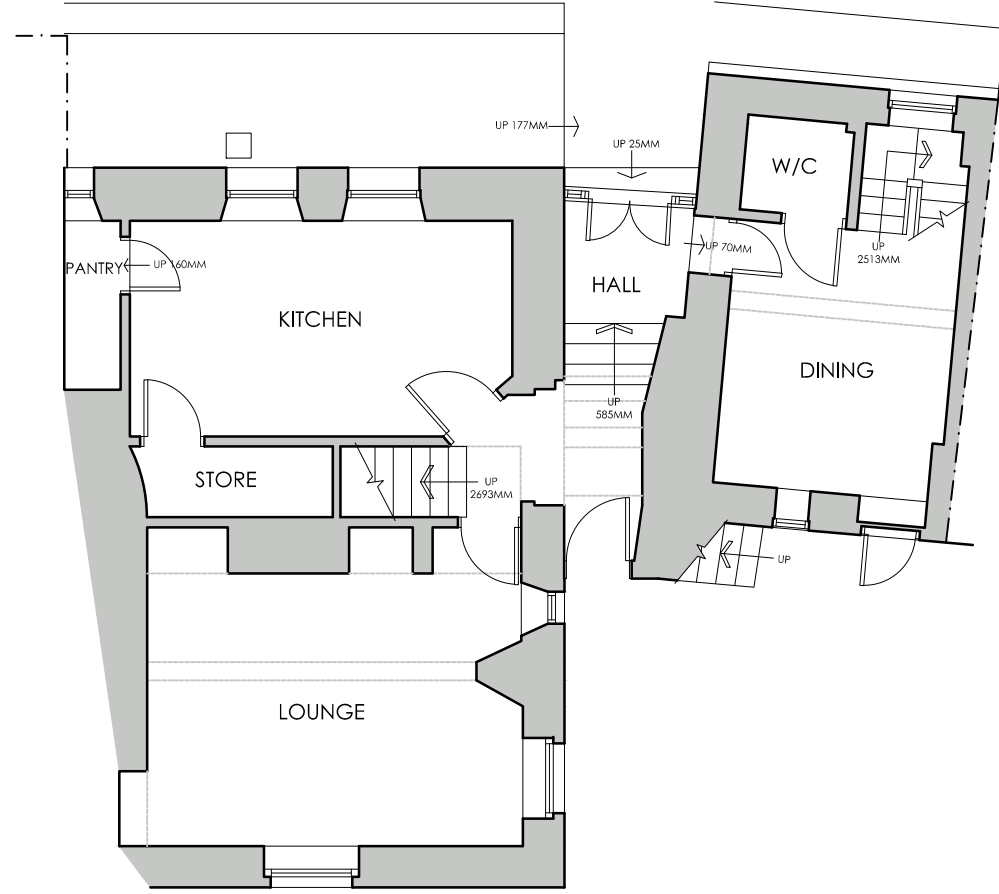


EXISTING GROUND
FLOOR PLAN
SCALE 1:100

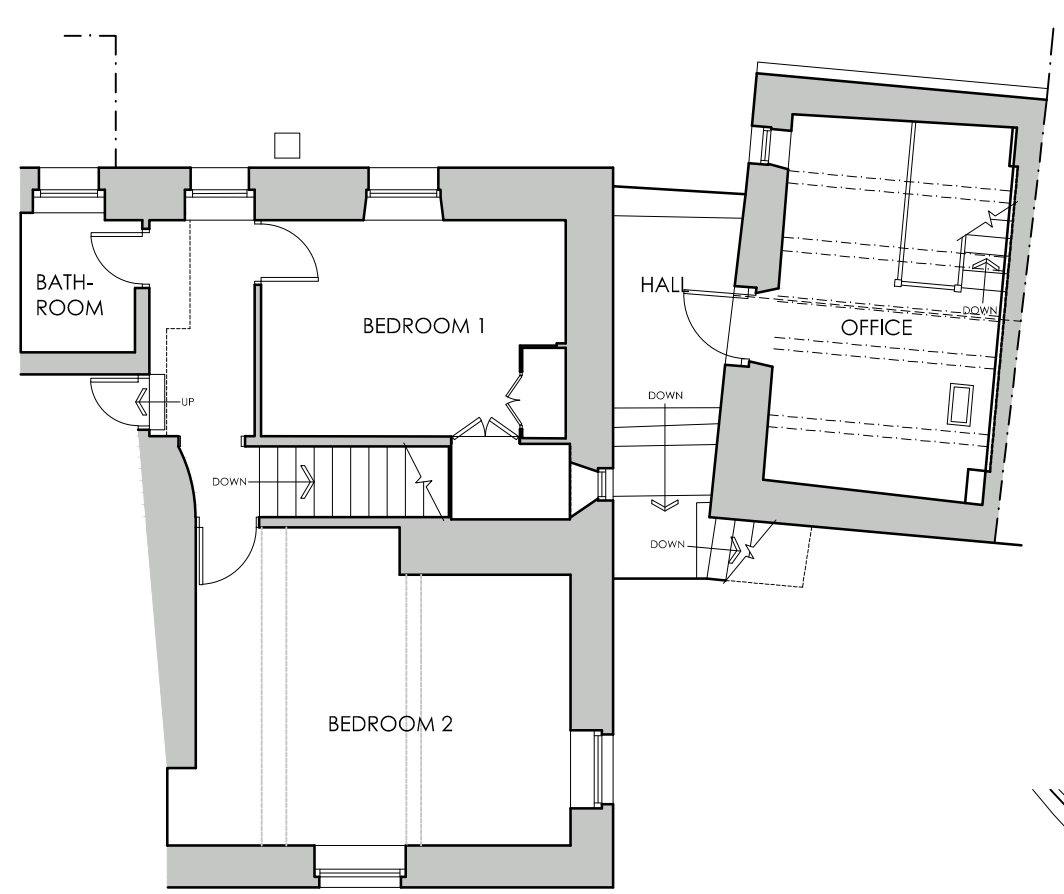


EXISTING FIRST
FLOOR PLAN
SCALE 1:100

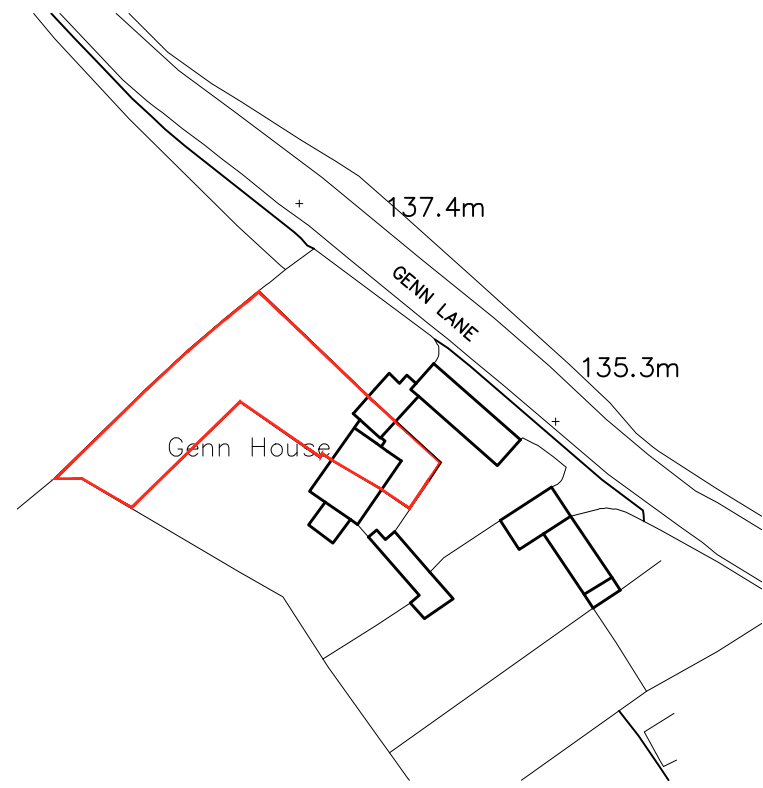


LOCATION PLAN
SCALE 1:1250

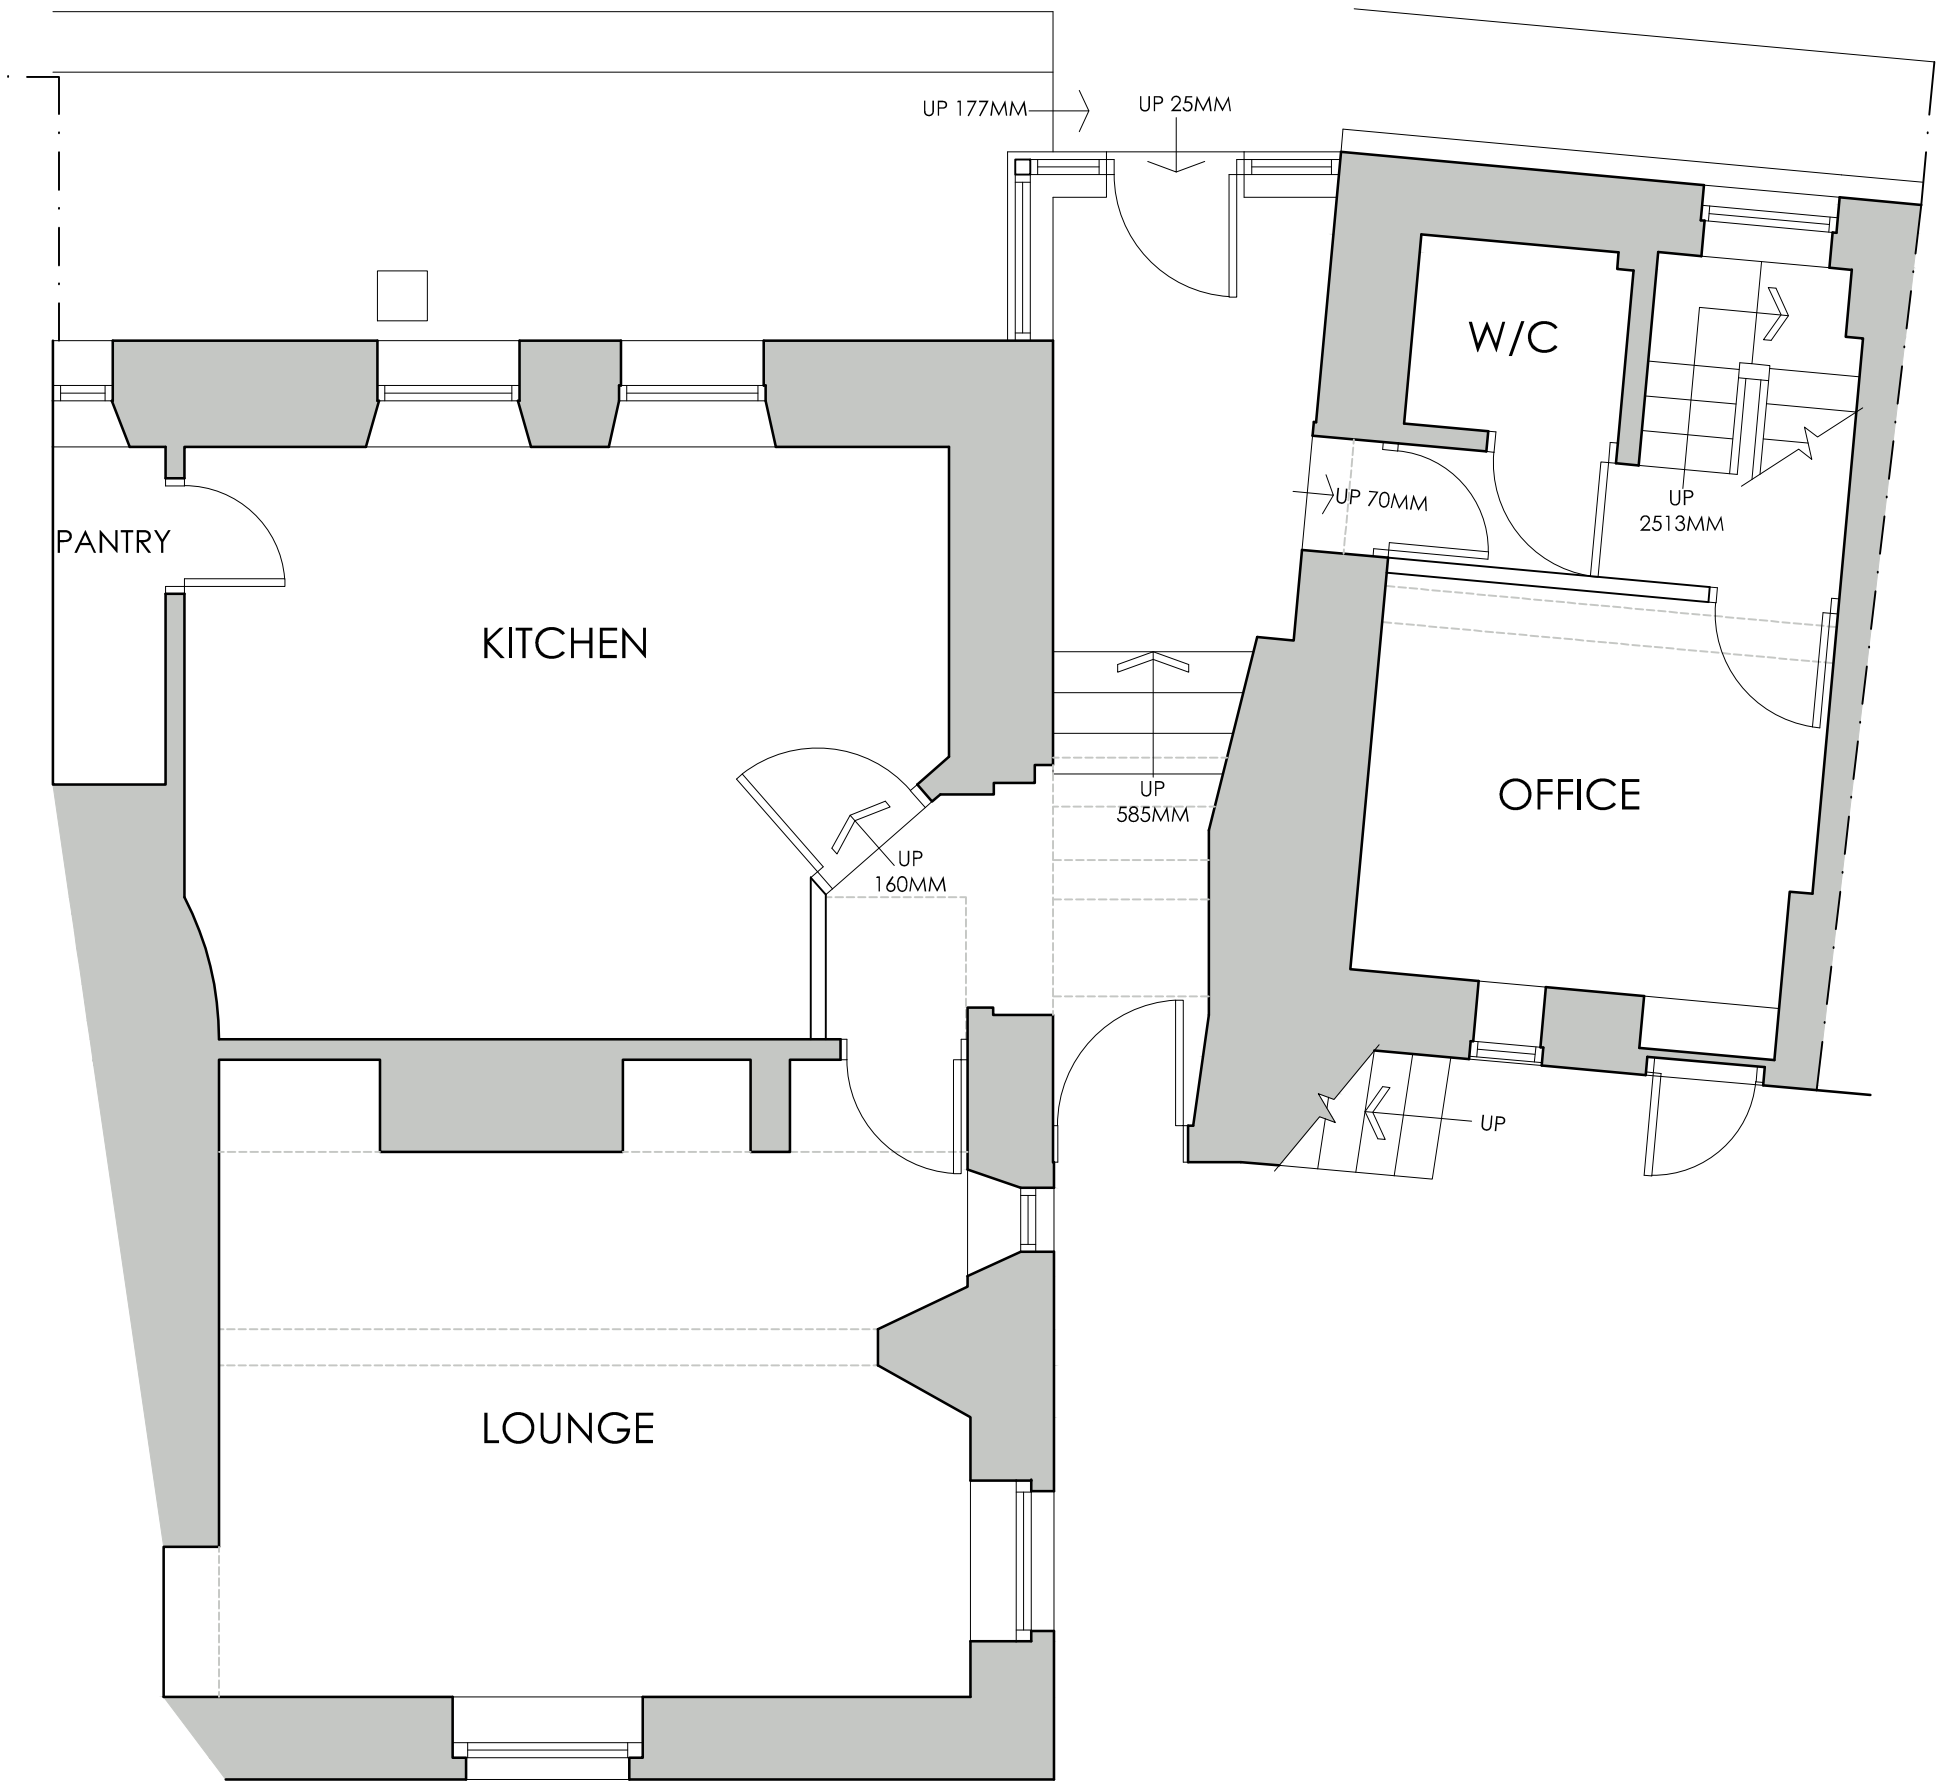

PROPOSED GROUND
FLOOR PLAN
SCALE 1:50

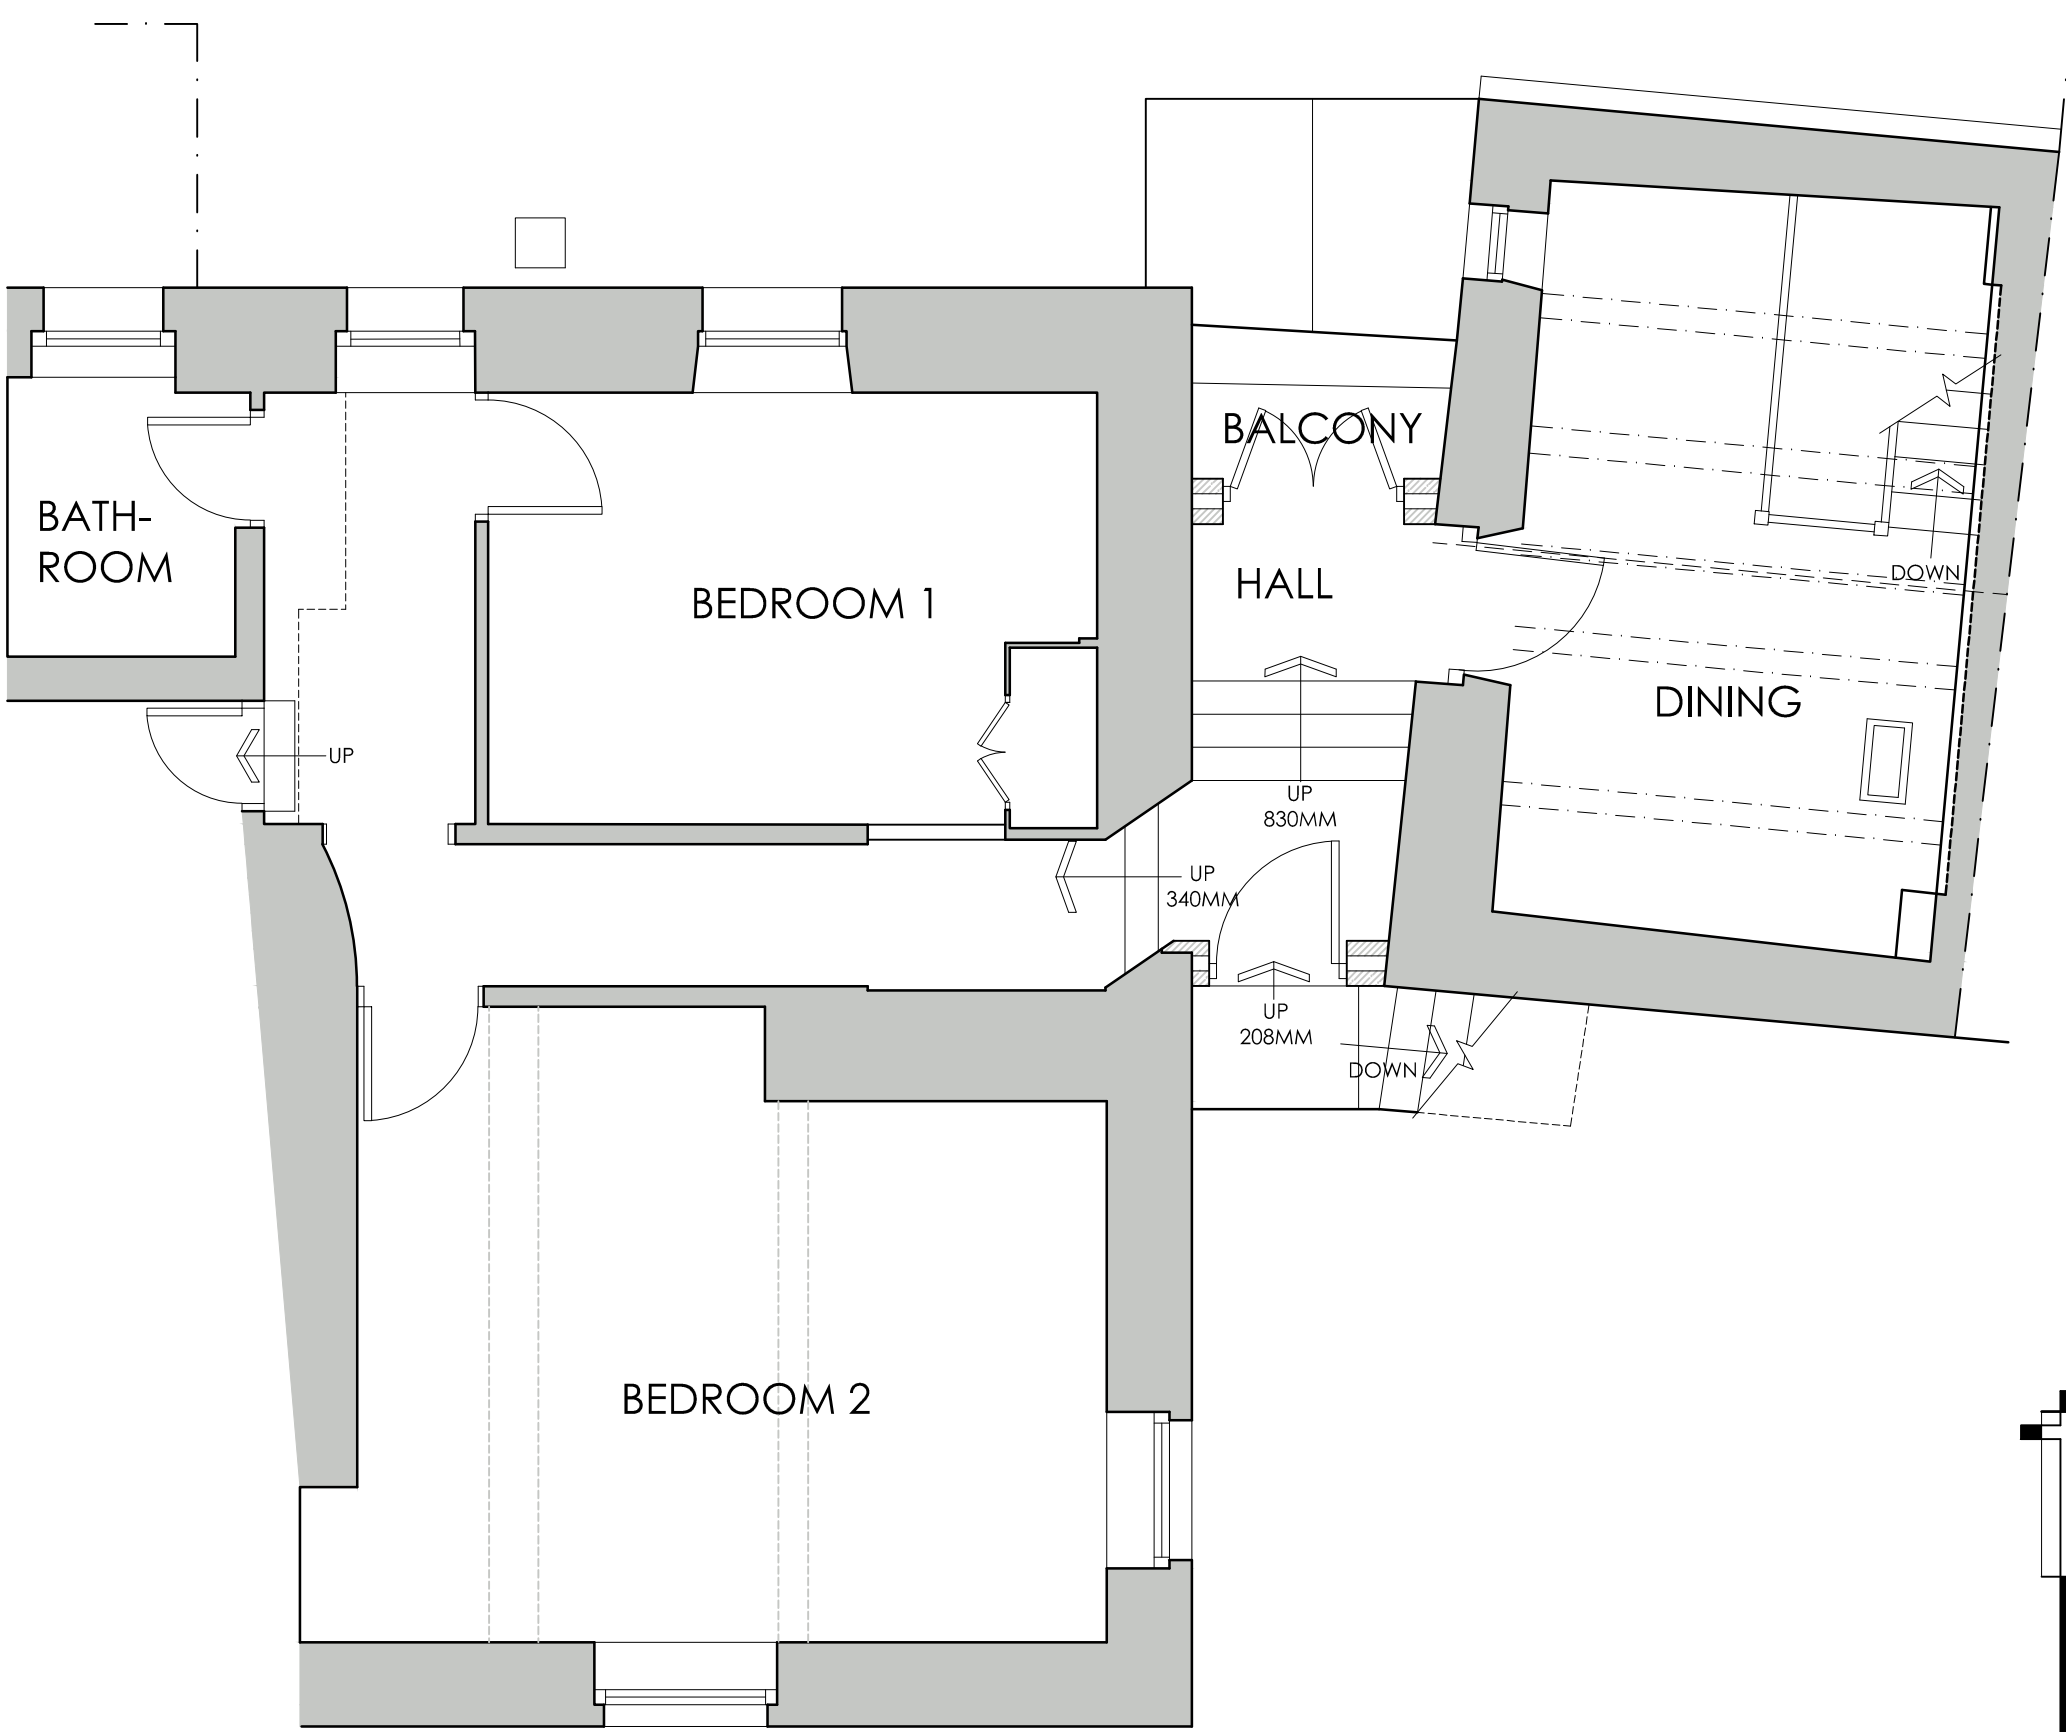

PROPOSED FIRST
FLOOR PLAN
SCALE 1:50

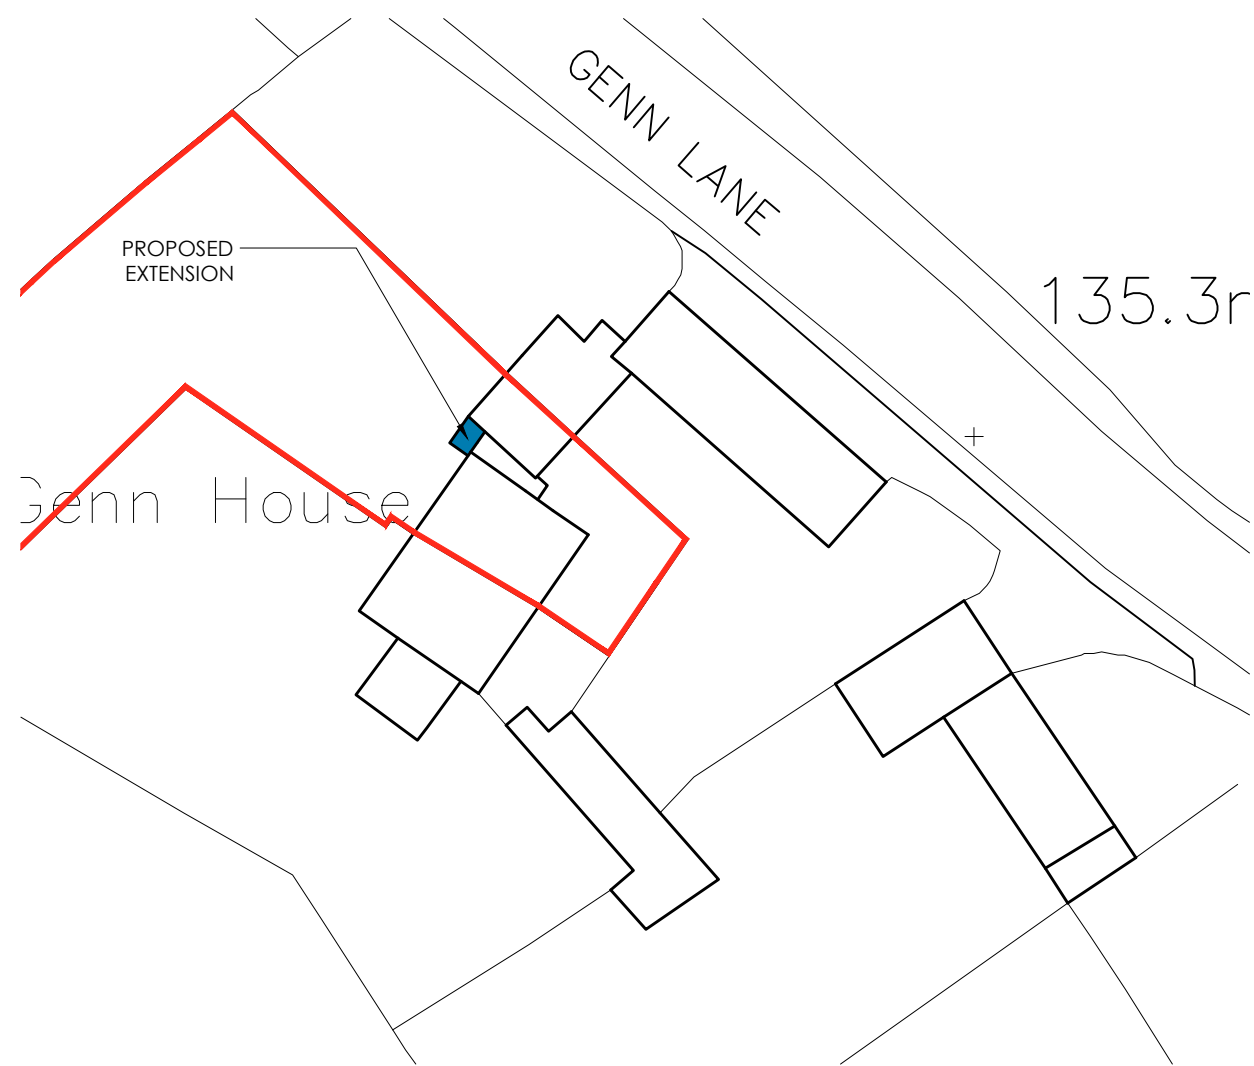

BLOCK PLAN
SCALE 1:500

 WhiteAgus PARTNERSHIP			OFFICE ONE, 34 VICTORIA ROAD, BARNLEY, S70 2BU			Phone: 01226 208482 Email: info@whiteaguspартnership.co.uk Web: www.whiteaguspартnership.co.uk		
ARCHITECTURAL SERVICES								
Project. PROPOSED ALTERATIONS AT 130 GENN LANE BARNLEY, S70 6NW					Client. MRS V. DAND			
Drawing Title. PLANS AND ELEVATIONS SCHEME 2					Date. FEBRUARY 2022		Scale. 1:50 & 1:100 @ A1	
					Ref. 21-161		Dwg. No. 02	
Date	Suffix	Description			Date	Suffix	Description	
02/06/2023	A	REVISED LAYOUT & ELEVATIONS ADDED						
27/06/2023	B	REVISED TO CLIENTS REQUIREMENTS						