


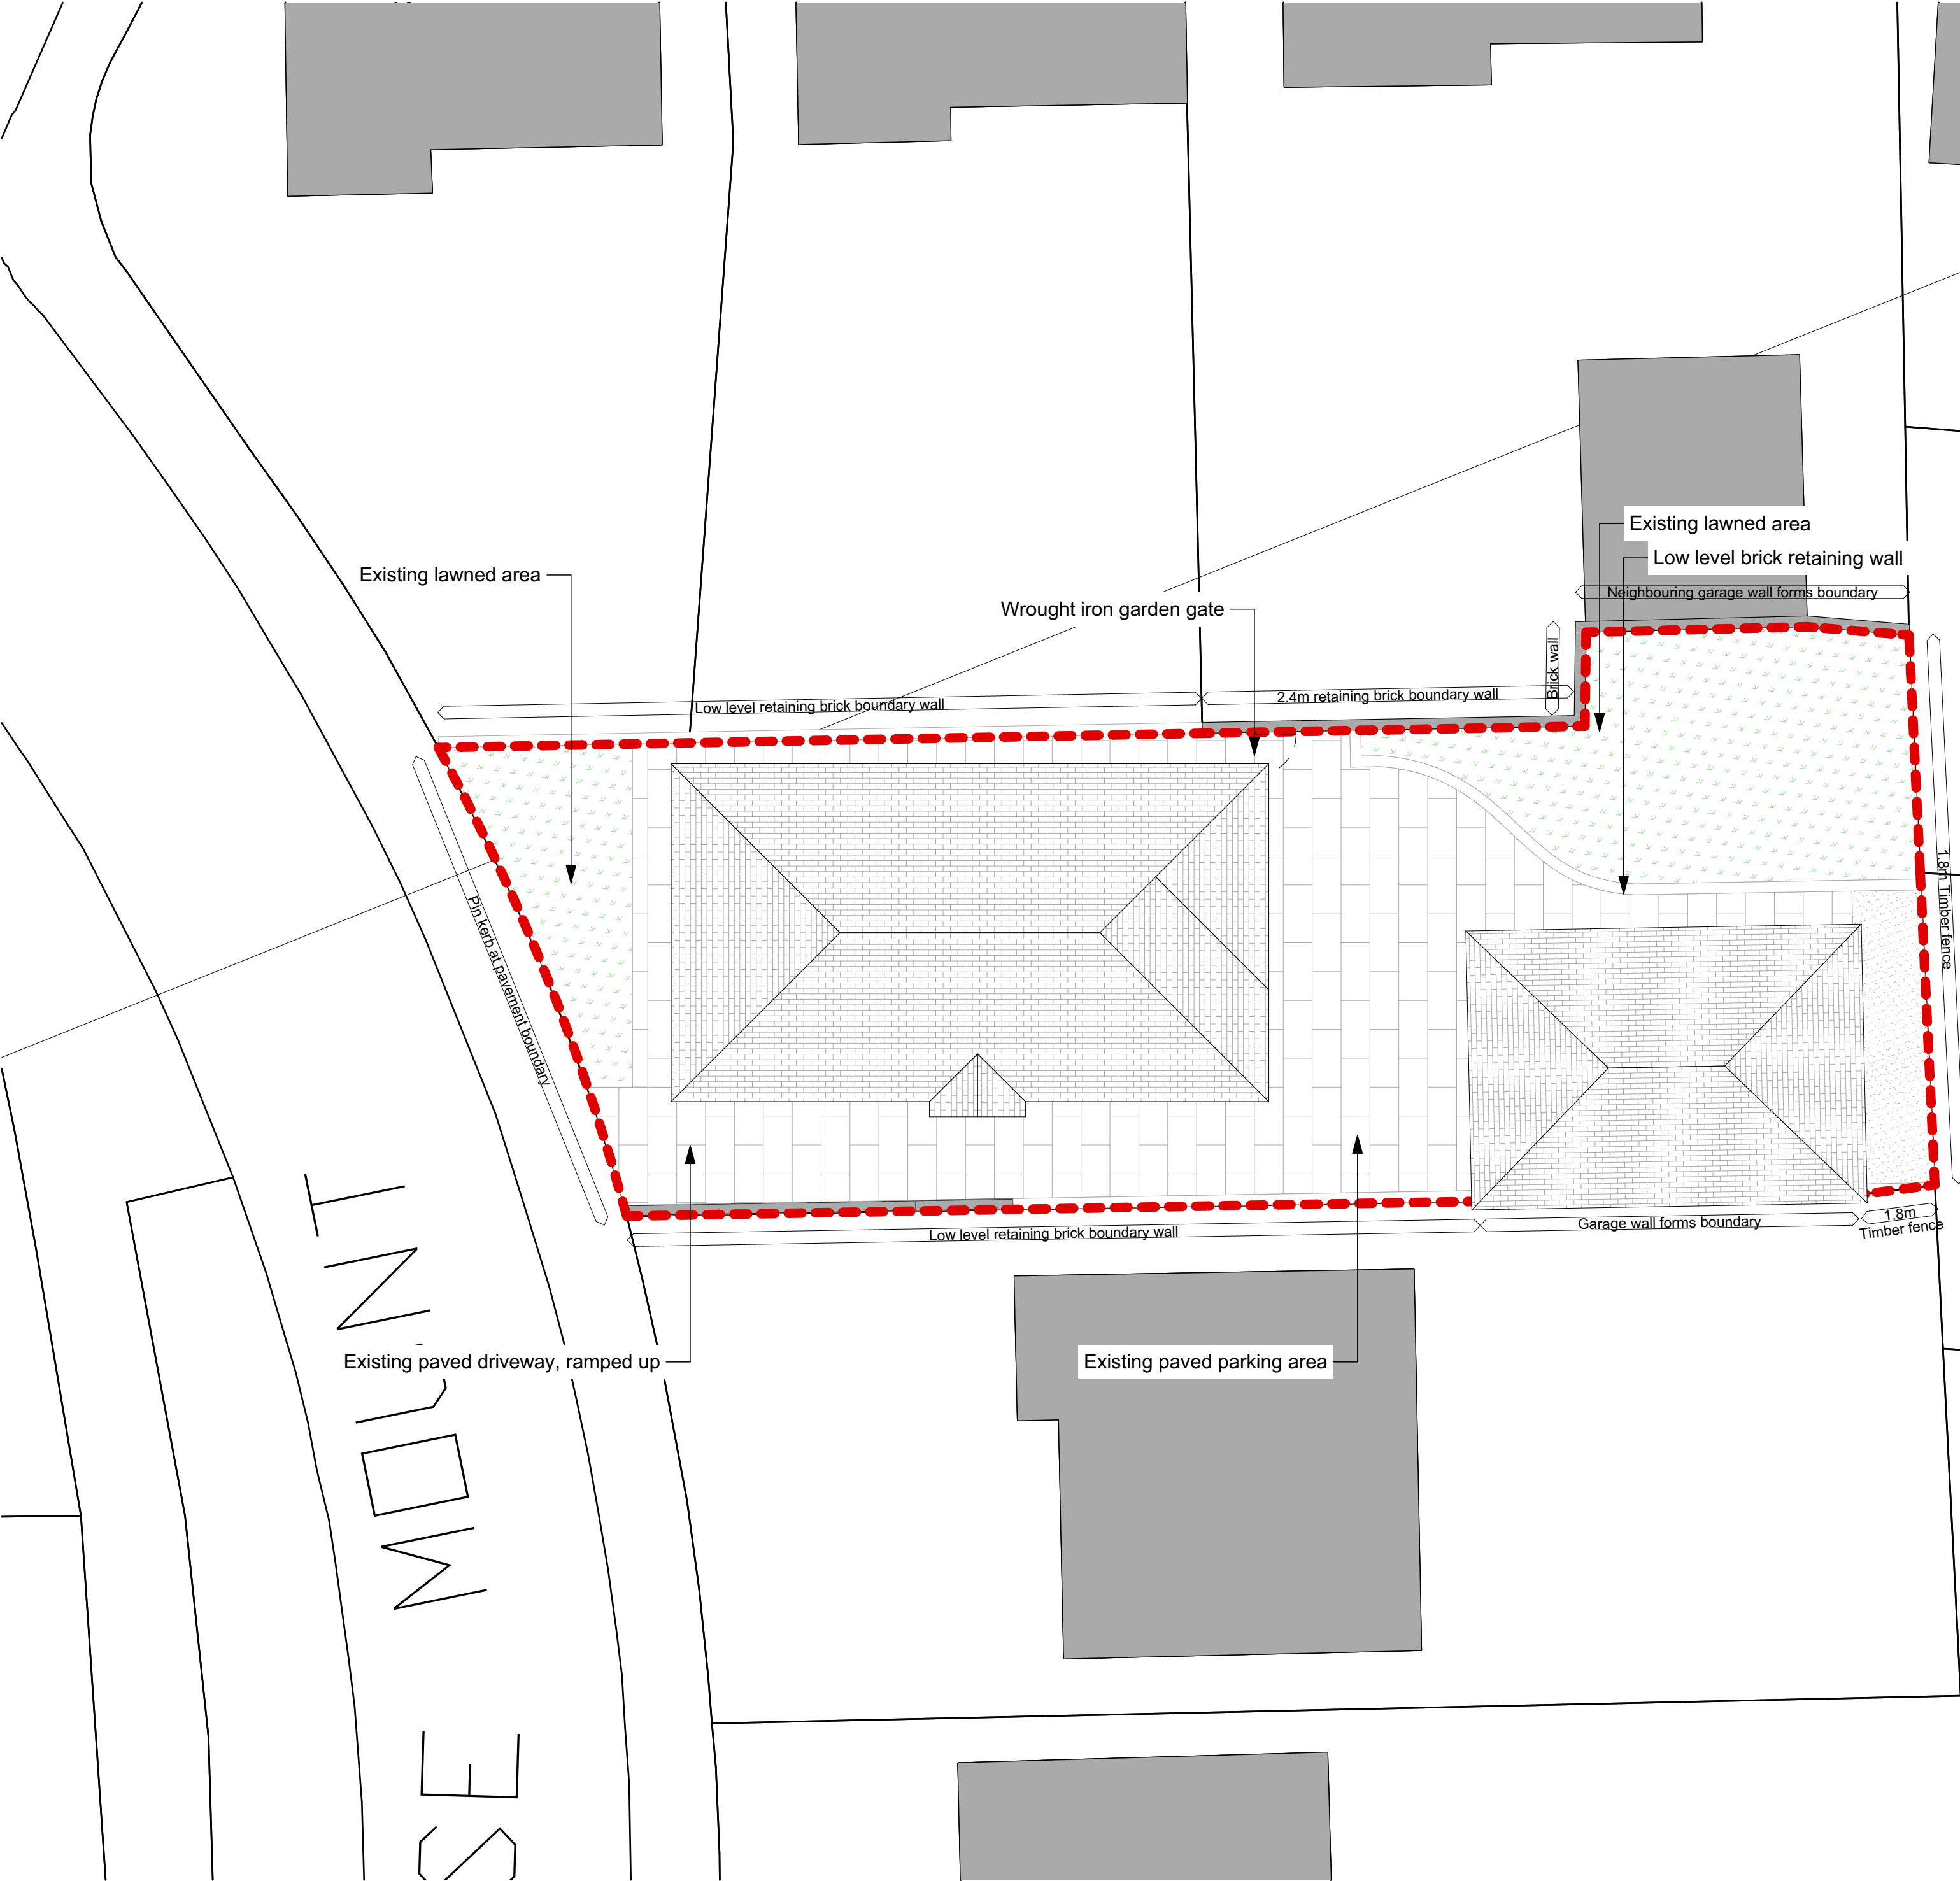

N

NOTE

Drawing use for status issued for only. Feasibility & Planning drawings are not intended for construction or manufacture. J Mahoney Architects Ltd cannot accept any responsibility for issues arising due to this.

All dimensions to be checked on site and any discrepancies to be notified prior to the commencement of work.

Do not scale from this drawing. If in doubt ask

© J Mahoney Architects

Scale 1:100

0

1

2

3

4

5

6

7

8

9

10m

Approx Site Area as outlined in Red = 295 m<sup>2</sup> / 0.0295 Ha

All areas estimated from land registry title SYK300887, OS data and subject to confirmation by land survey

OS information shown purchased from Streetwise maps © Crown Copyright and database rights 2021 OS 100047474.

Refer to Existing Utilities Site Plan (01)010 for information, on site above ground observations only.

|     |                |          |         |
|-----|----------------|----------|---------|
| B   | Planning issue | 06.09.21 | JFM     |
| A   | Initial issue  | 21.07.21 | JFM     |
| Rev | Revision Notes | Date     | Initial |

status

PLANNING

J Mahoney Architects

Design & Planning

J Mahoney Architects,  
25 Millstones, Oxspring  
Sheffield, S36 8WZ

Tel: 07577572695  
Email: Jmahoneyarchitects@gmail.com

client

Mr Keith & Lorraine Acott

job title

Rear Extension  
8 Haise Mount,  
Darton,  
Barnsley,  
S75 5LU

drg title

Existing Site Layout

date

July 2021

drawn

JFM

scale

1:100

sheet

A2

drwg no & revision

LKE-JMA-ZZ-00-DR-A-(01)001B