


Notes

This Drawing is an instrument of service and shall remain the property of Align Property Partners Ltd copyright ©. It may not be reproduced or copied in any form. It shall not be used for the construction, enlargement or alteration of a building or area other than the said project without the authorisation of the issuing office.
Contractors shall verify and be responsible for all dimensions and conditions and shall report any discrepancies to the issuing office before proceeding with any work. Drawings shall not be scaled.


General notes:

The floor plan is based on CAD drawings provided by the Client. Further measured surveys are required at later stage.

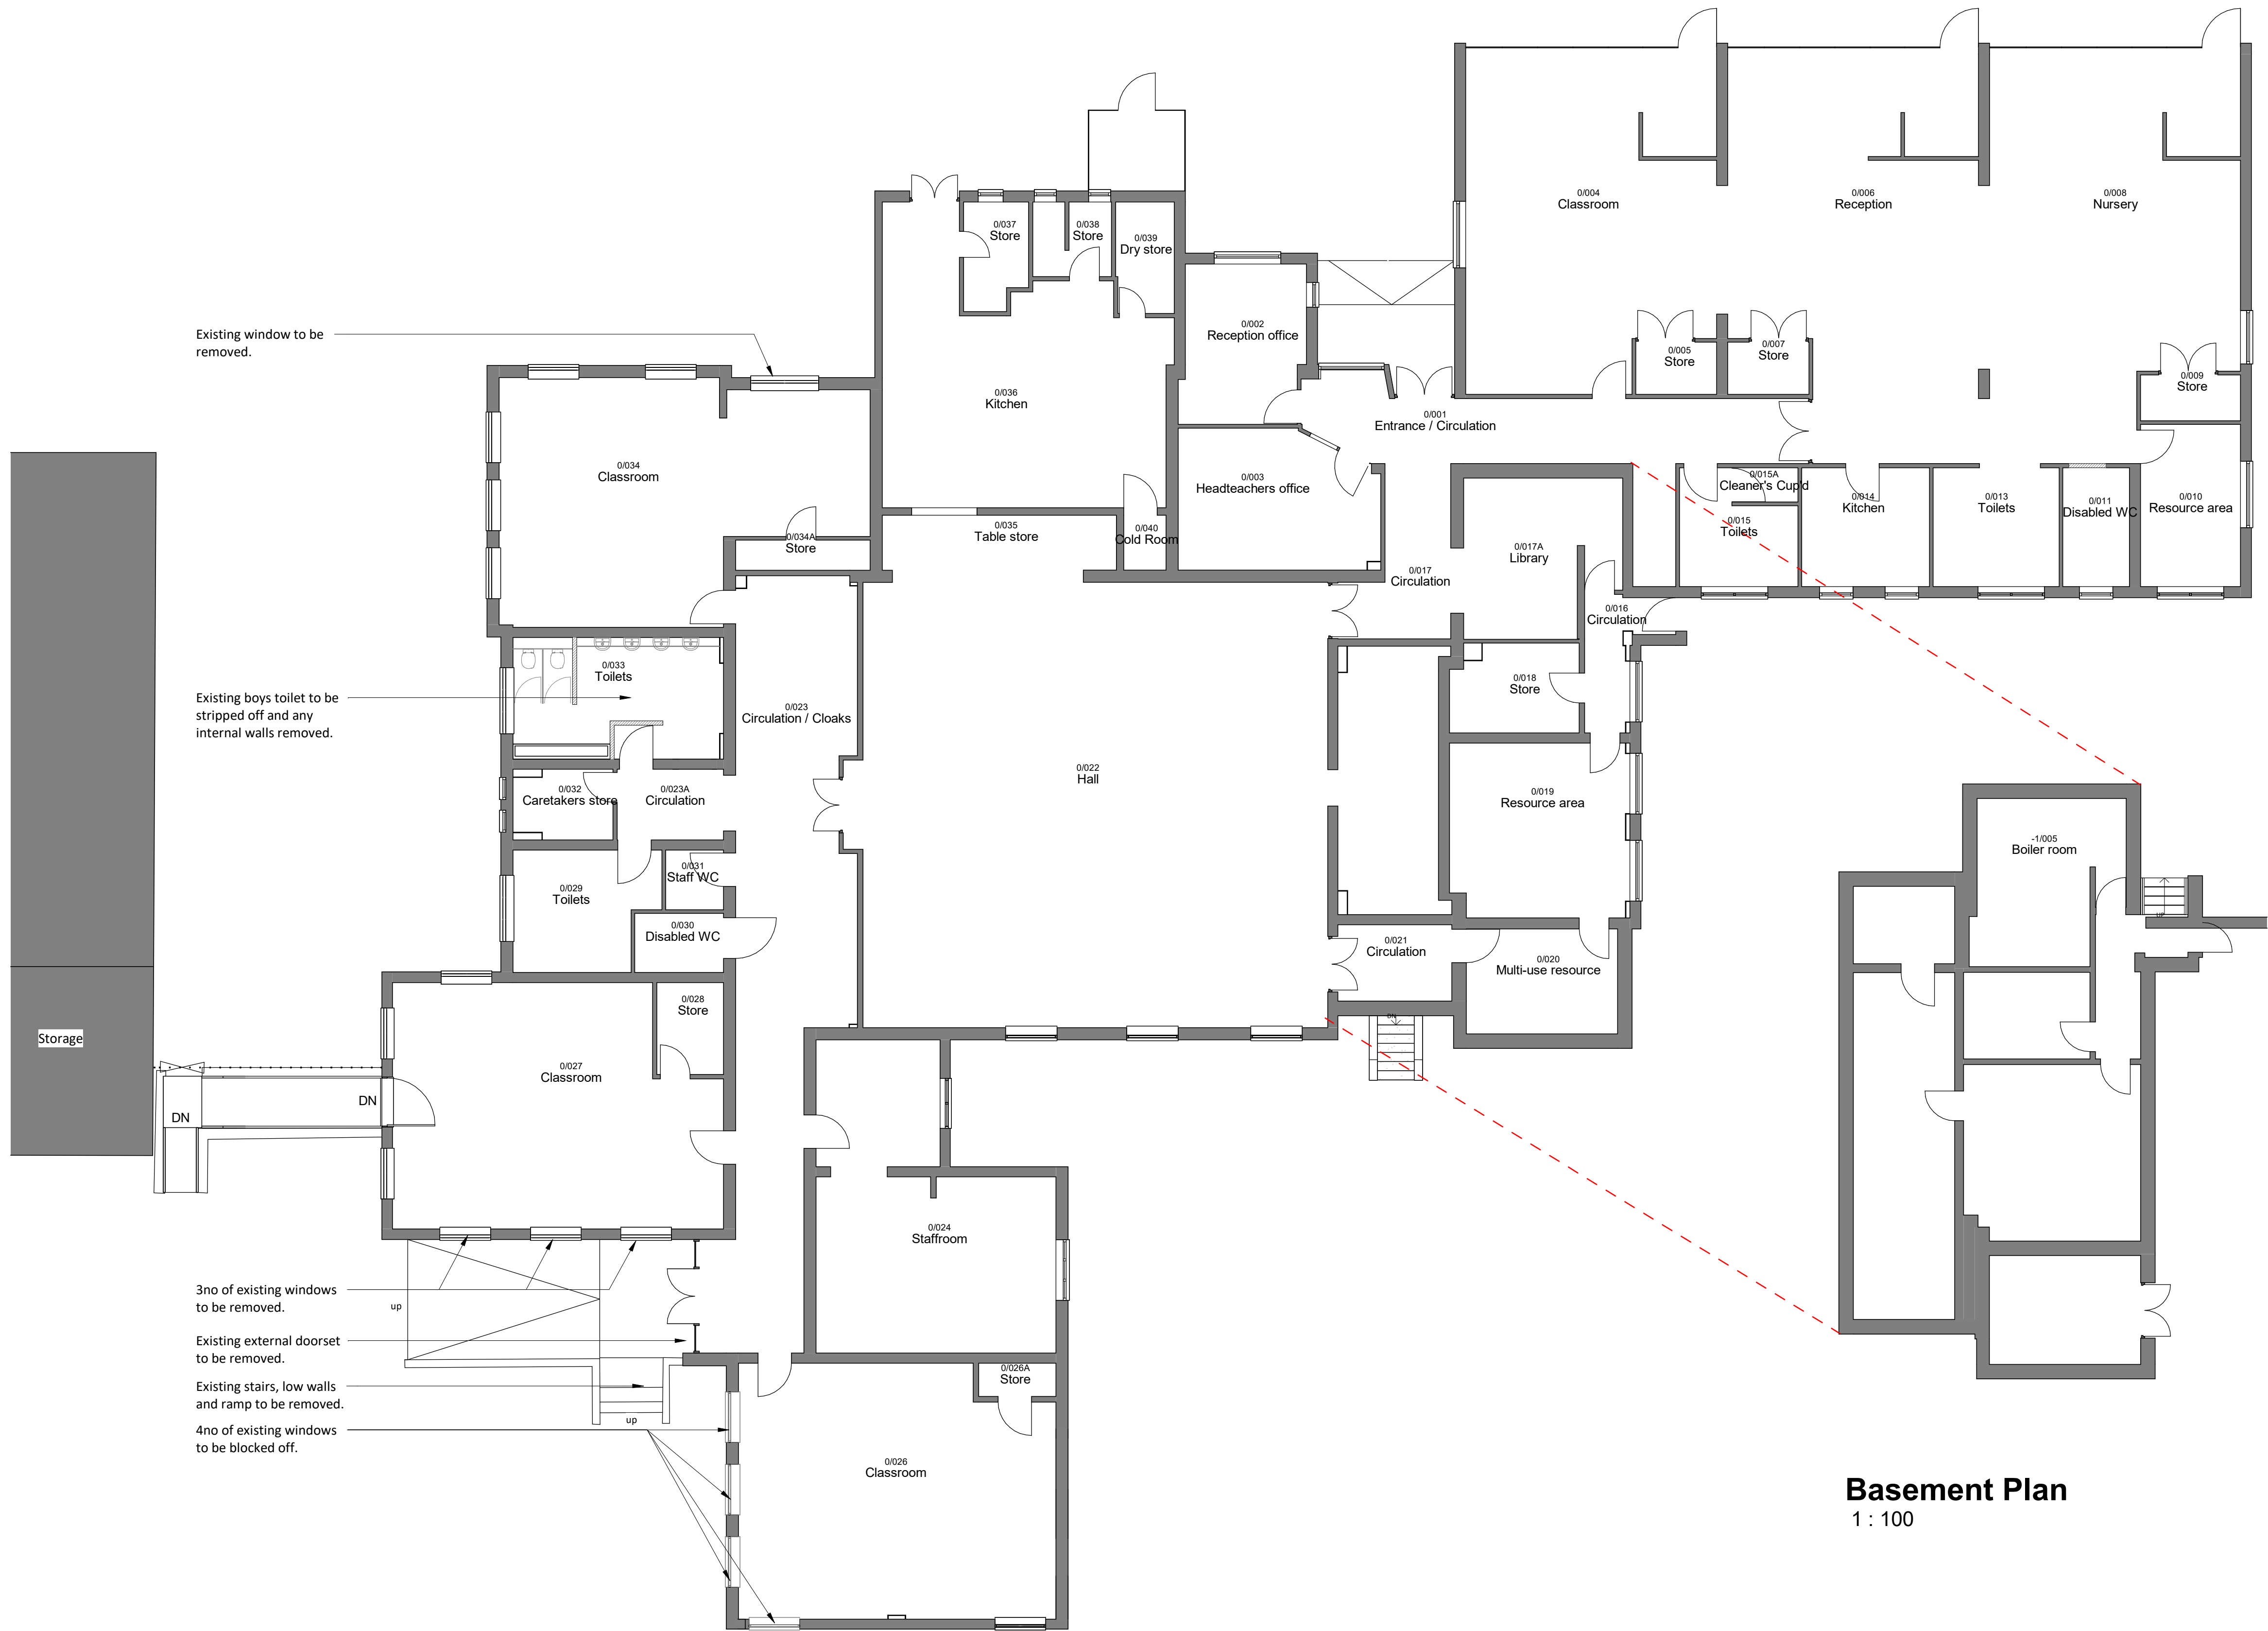

Basement Plan
1 : 100

Existing Floor Plan
1 : 100

 

PT	Planning Issue	22/05/25	GPL	MR
PT	Design Issue	27/05/25	GPL	MR
Rev	Details	Date	Drawn by	Checked by
align PROPERTY SERVICES White Rose House (2nd Floor), Northallerton Business Park, Thurston Road, Northallerton, DL6 2NA Tel: 01609 797373 Client BARNSELEY Metropolitan Borough Council Project Name Sacred Heart Primary School Drawing Title Existing Floor Plan Purpose Planning RIBA 3 Scale Size Date Drawn Checked Approved 1 : 100 A1 09/2025 GPL MR RG Project code Originator Zone Level Type Discipline Draw Number Status Revision BC2605_APS_XX_00_DR_A_100_P2				