




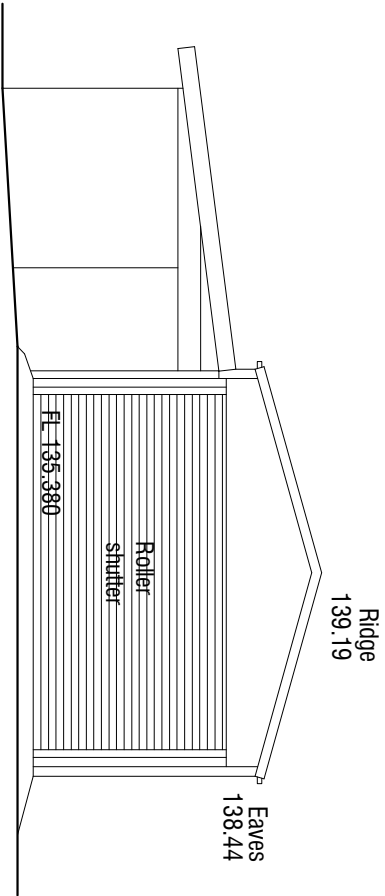


West Elevation 1:100

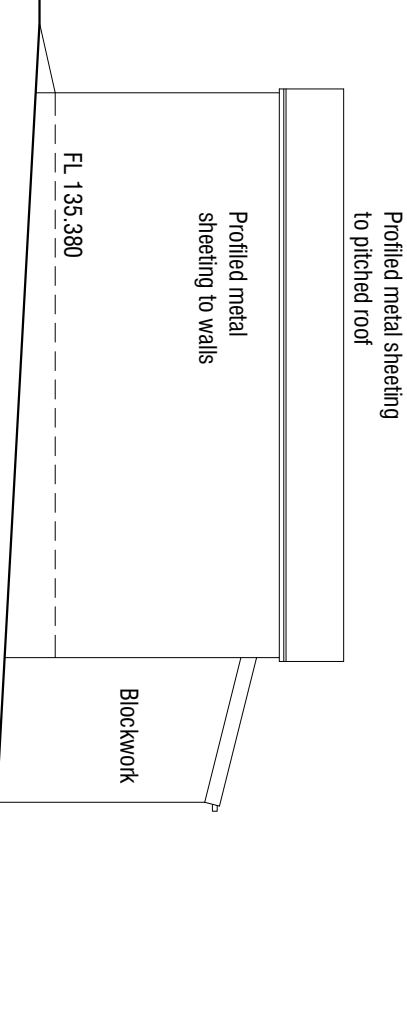


South Elevation 1:100

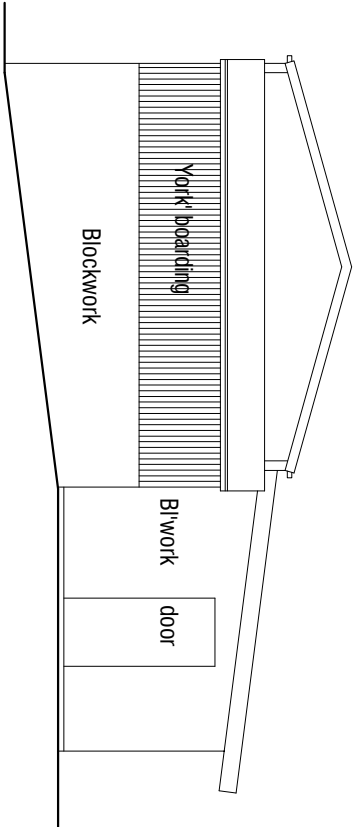

East Elevation 1:100

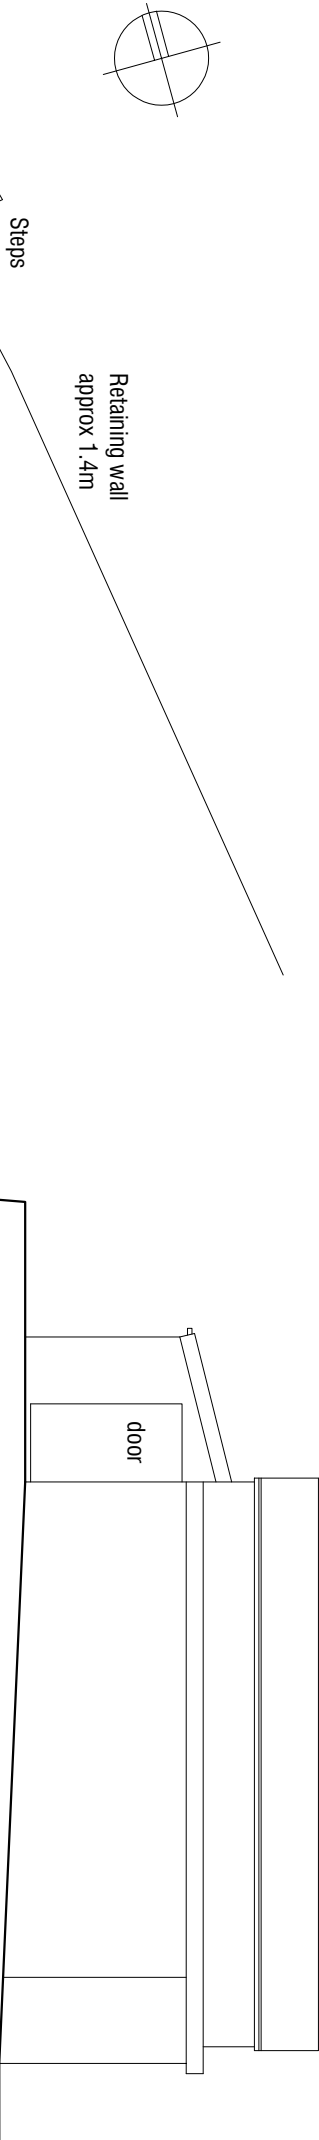

North Elevation 1:100

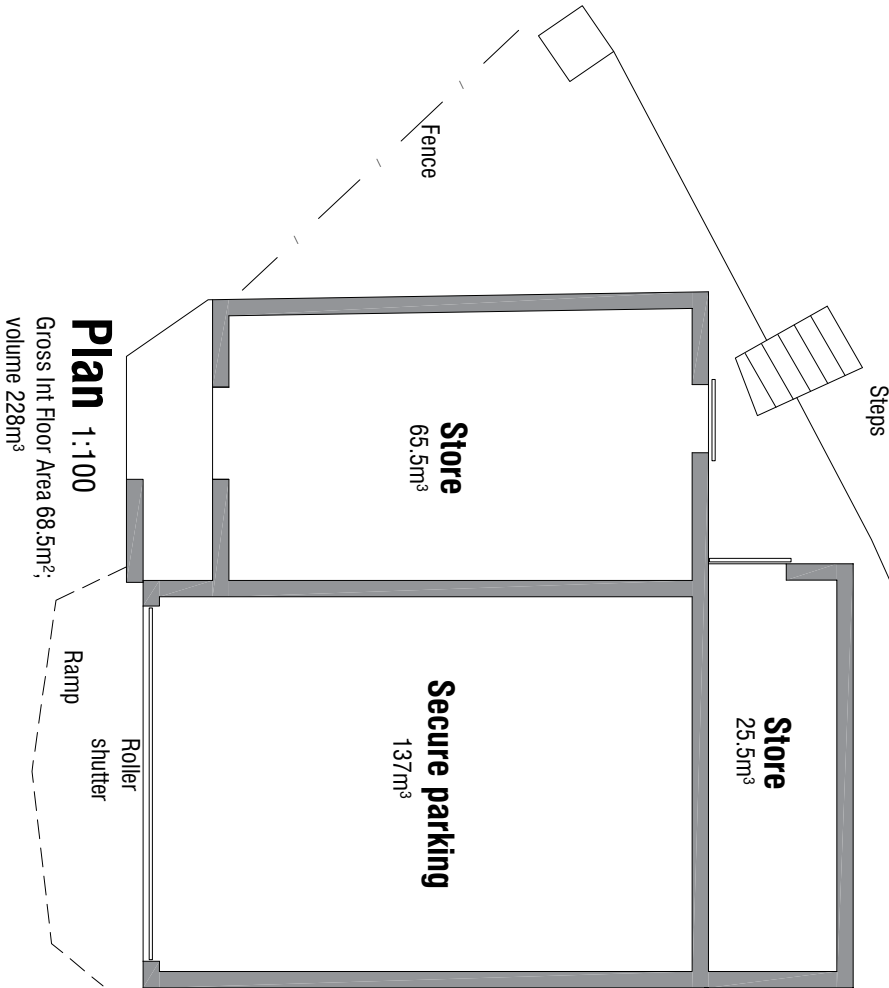

Plan 1:100

Gross Int Floor Area 68.5m²,
Volume 228m³

Manor Farm
Stainborough Lane
Hood Green
Barnsley

AS EXISTING

BUILDING B

mboothdesign

architectural design and building consultants

Fairfield House
Berneslai Close Barnsley
S70 2PL
T: 01226 286296
M: 07881898300
E: mark@mboothdesign.co.uk

Scale	1:100 @ A2	Drawn	MJB
Date	MAY 2020	Ref.	20.05
Dwg No.	S02	Rev.	A

0cm

2cm

4cm

Copyright mboothdesign. All dimensions in millimetres unless otherwise stated.
Dimensions for setting out in existing buildings are to be checked and verified on site.

Rev A 11.06.2020 - Updated.