
 


P1 25/09/18 AM Preliminary Issue

paul testa architecture


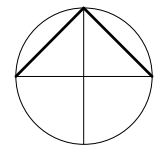


This drawing is the copyright of Paul Testa Architecture and should not be reproduced in whole or in part without their written permission.

Paul Testa Architecture Limited
 283 Glossop Road
 Sheffield S10 2HB
 0114 442 0123
 info@paultestaarchitecture.co.uk
 www.paultestaarchitecture.co.uk

Scale @ A3: 1:1250
 Purpose: For Information
 Status: S2 Revision: P1
 Drawn: AM Checked: AM

Project: Penistone Leisure Centre
 Client: Penistone Leisure Centre
 Drawing Title: Site Location Plan
 Drawing no: PT213-PTA-00-ZZ-DR-A-00001

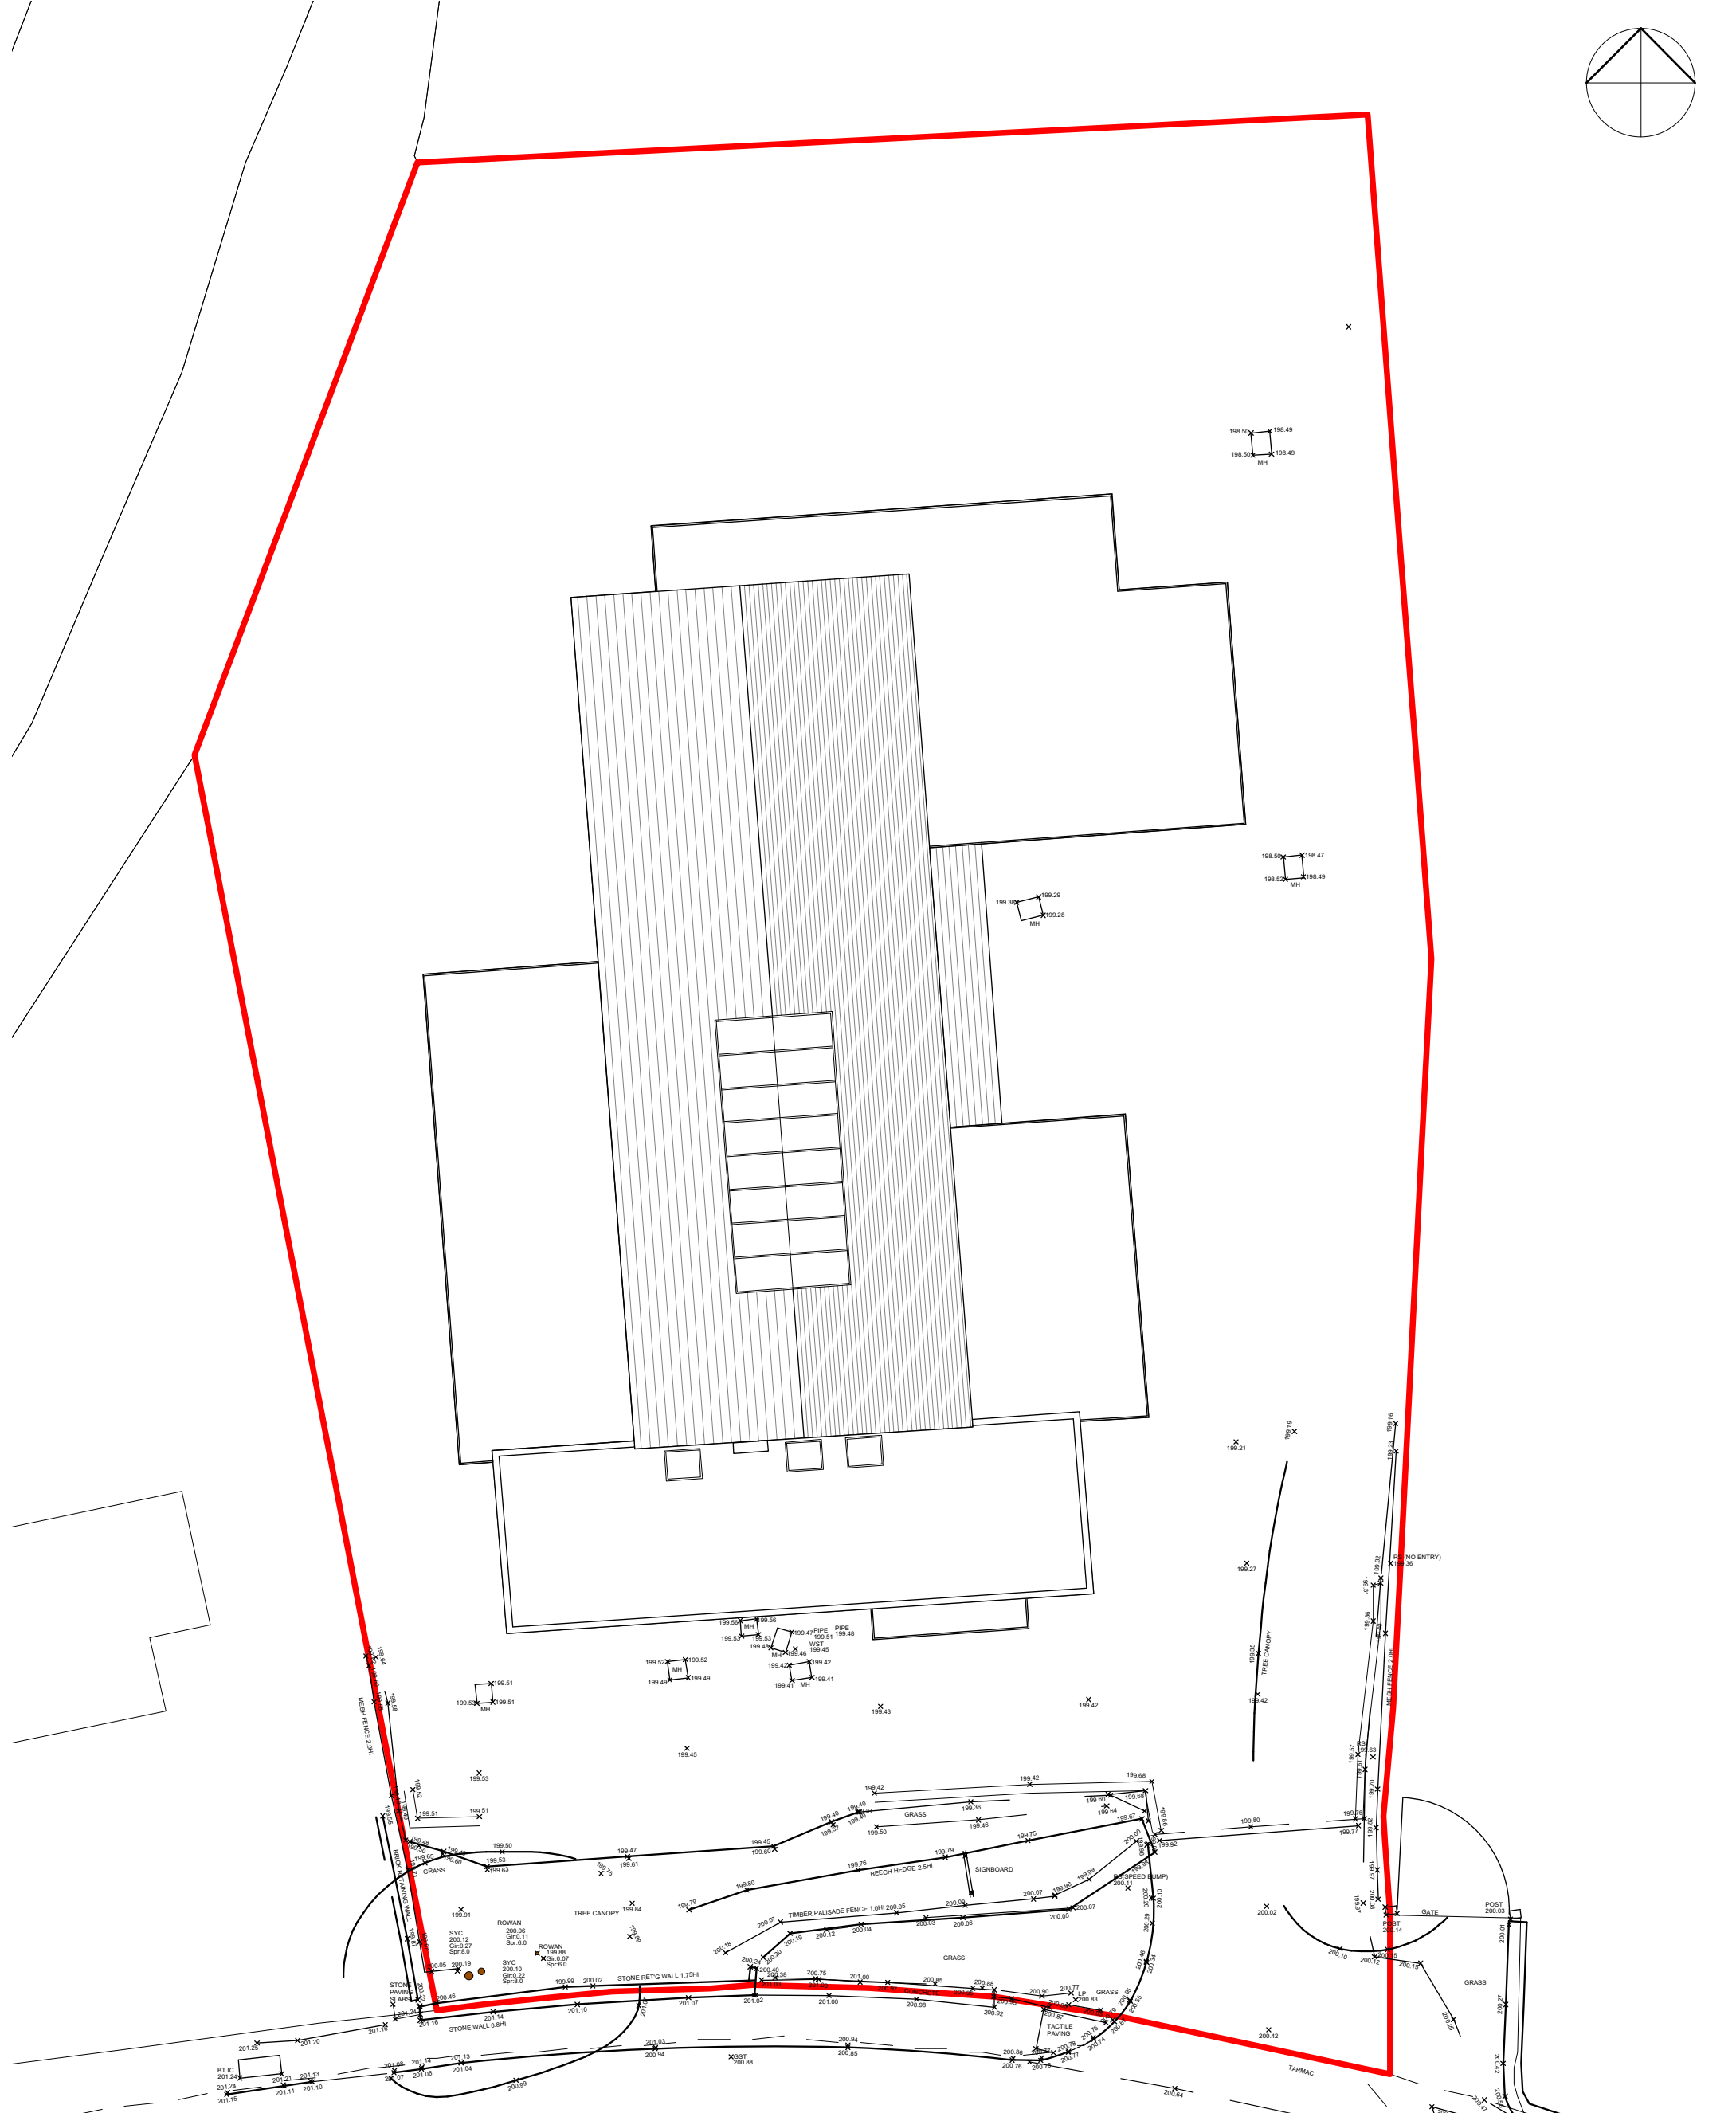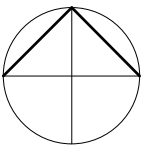

A628

P1 25/09/18 AM

Preliminary Issue

paul testa architecture




This drawing is the copyright of Paul Testa Architecture and should not be reproduced in whole or in part without their written permission.

Paul Testa Architecture Limited
283 Glossop Road
Sheffield S10 2HB
0114 442 0123
info@paultestaarchitecture.co.uk
www.paultestaarchitecture.co.uk

Scale @ A3: 1:200
Purpose: For Information
Status: S2 Revision: P1
Drawn: AM Checked: AM

Project: Penistone Leisure Centre
Client: Penistone Leisure Centre
Drawing Title: Existing Site/Block Plan
Drawing no: PT213-PTA-00-ZZ-DR-A-00002

PT213-PTA-00-ZZ-M3-A-00001.vwx

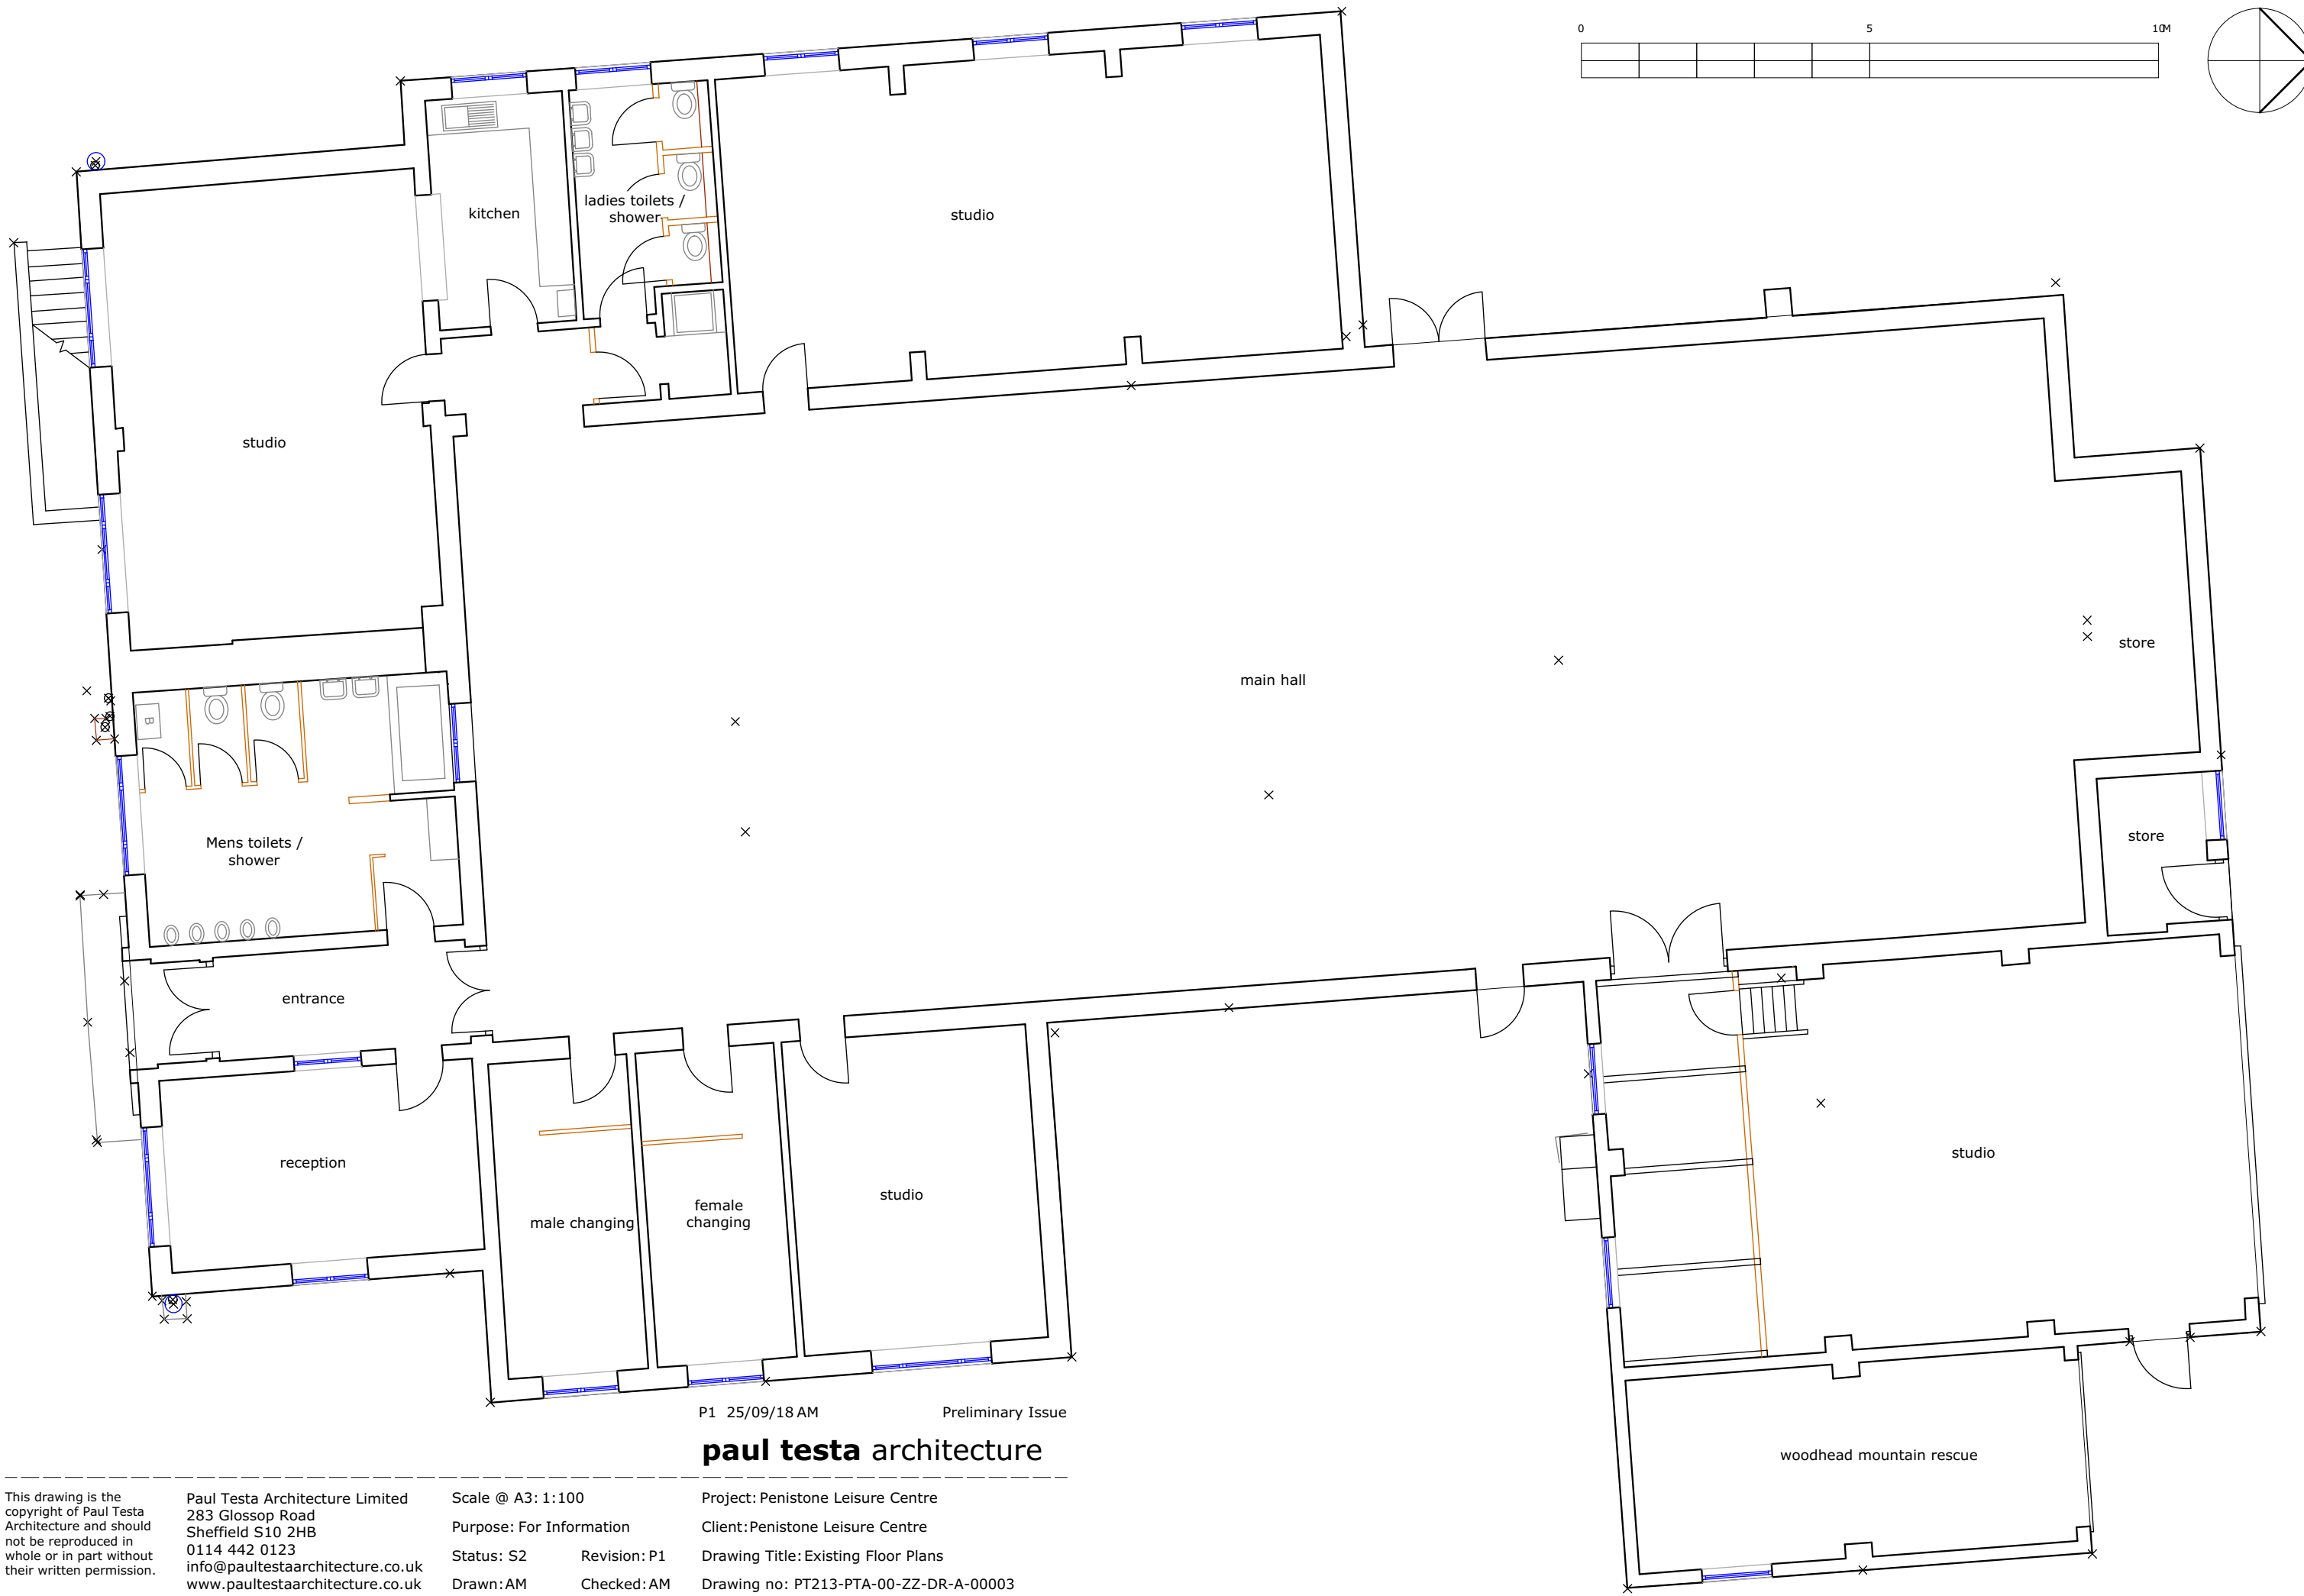

P1 25/09/18 AM Preliminary Issue

paul testa architecture



This drawing is the copyright of Paul Testa Architecture and should not be reproduced in whole or in part without their written permission.

Paul Testa Architecture Limited
 283 Glossop Road
 Sheffield S10 2HB
 0114 442 0123
 info@paultestaarchitecture.co.uk
 www.paultestaarchitecture.co.uk

Scale @ A3: 1:100
 Purpose: For Information
 Status: S2 Revision: P1
 Drawn: AM Checked: AM

Project: Penistone Leisure Centre
 Client: Penistone Leisure Centre
 Drawing Title: Existing Floor Plans
 Drawing no: PT213-PTA-00-ZZ-DR-A-00003

PT213-PTA-00-ZZ-M3-A-00001.vwx

 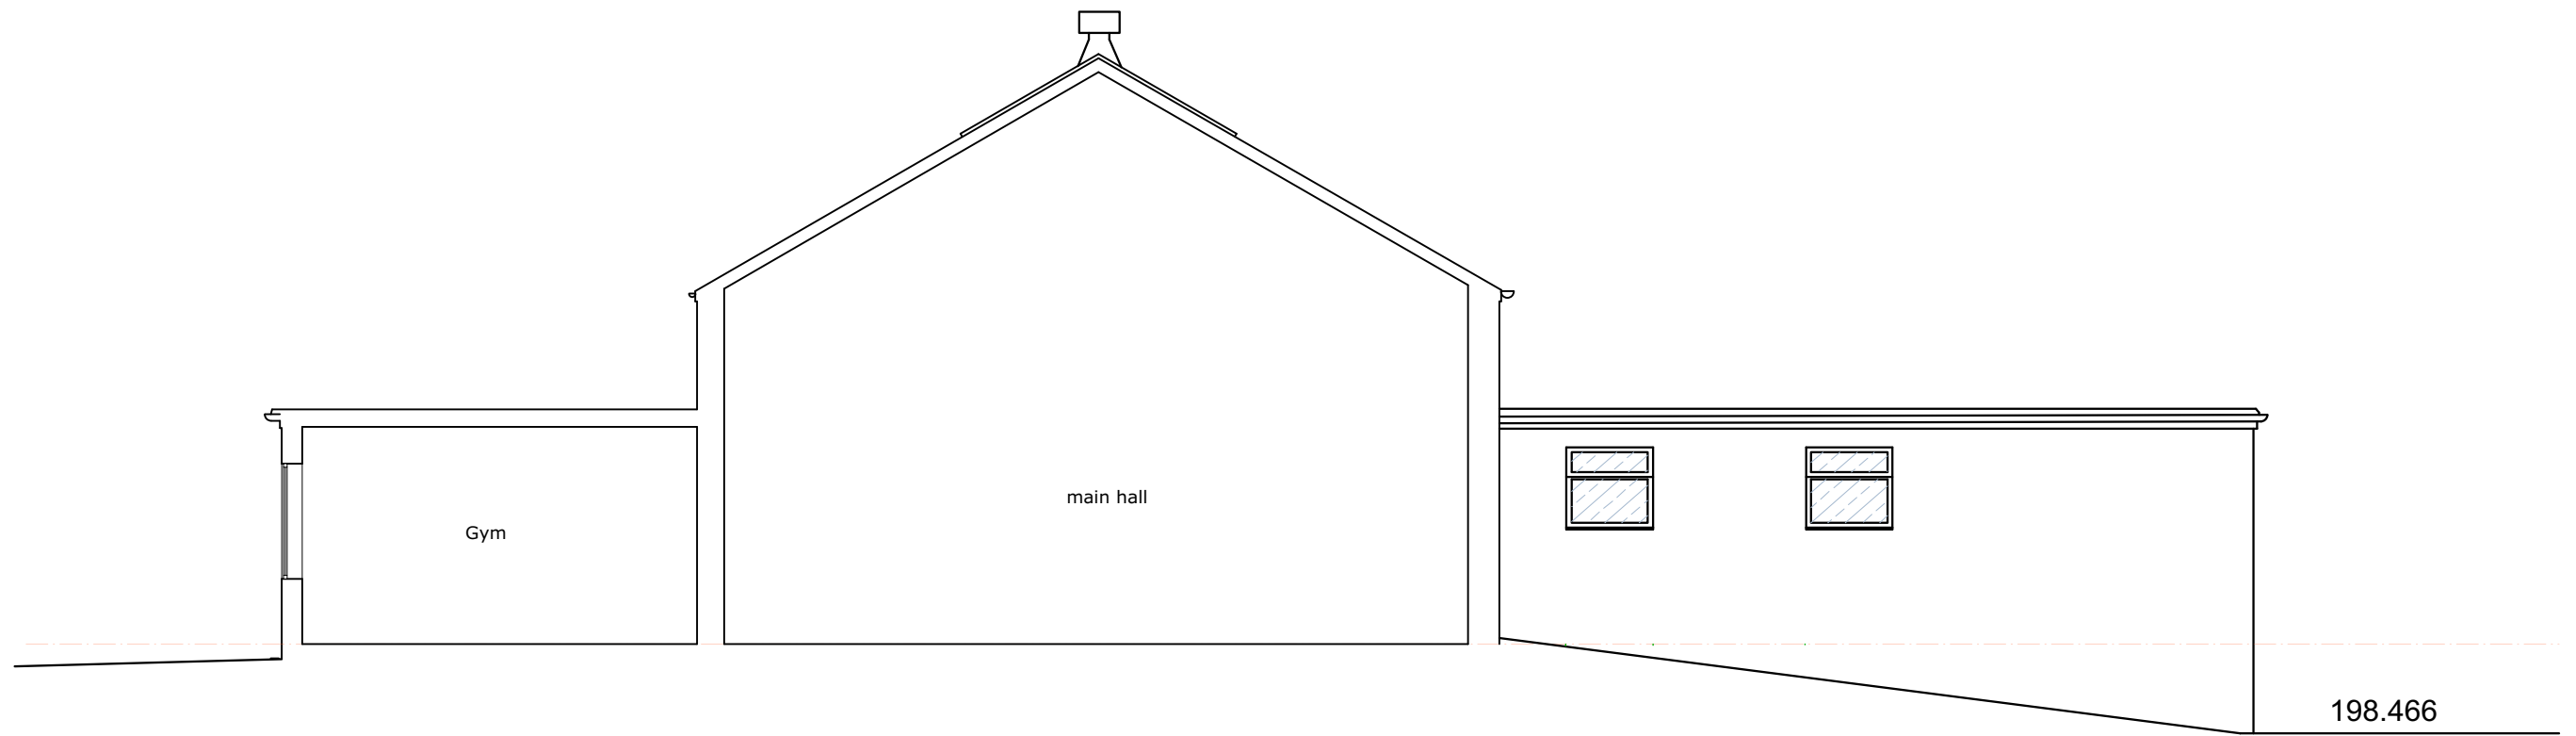

P1 20/10/18 AM Preliminary Issue

paul testa architecture


This drawing is the copyright of Paul Testa Architecture and should not be reproduced in whole or in part without their written permission.

Paul Testa Architecture Limited
 283 Glossop Road
 Sheffield S10 2HB
 0114 442 0123
 info@paultestaarchitecture.co.uk
 www.paultestaarchitecture.co.uk


Scale @ A3: 1:100
 Purpose: For Information
 Status: S2 Revision: P1
 Drawn: AM Checked: AM

Project: Penistone Leisure Centre
 Client: Penistone Leisure Centre
 Drawing Title: Existing Section
 Drawing no: PT213-PTA-00-ZZ-DR-A-00010

PT213-PTA-00-ZZ-M3-A-00001.vwx

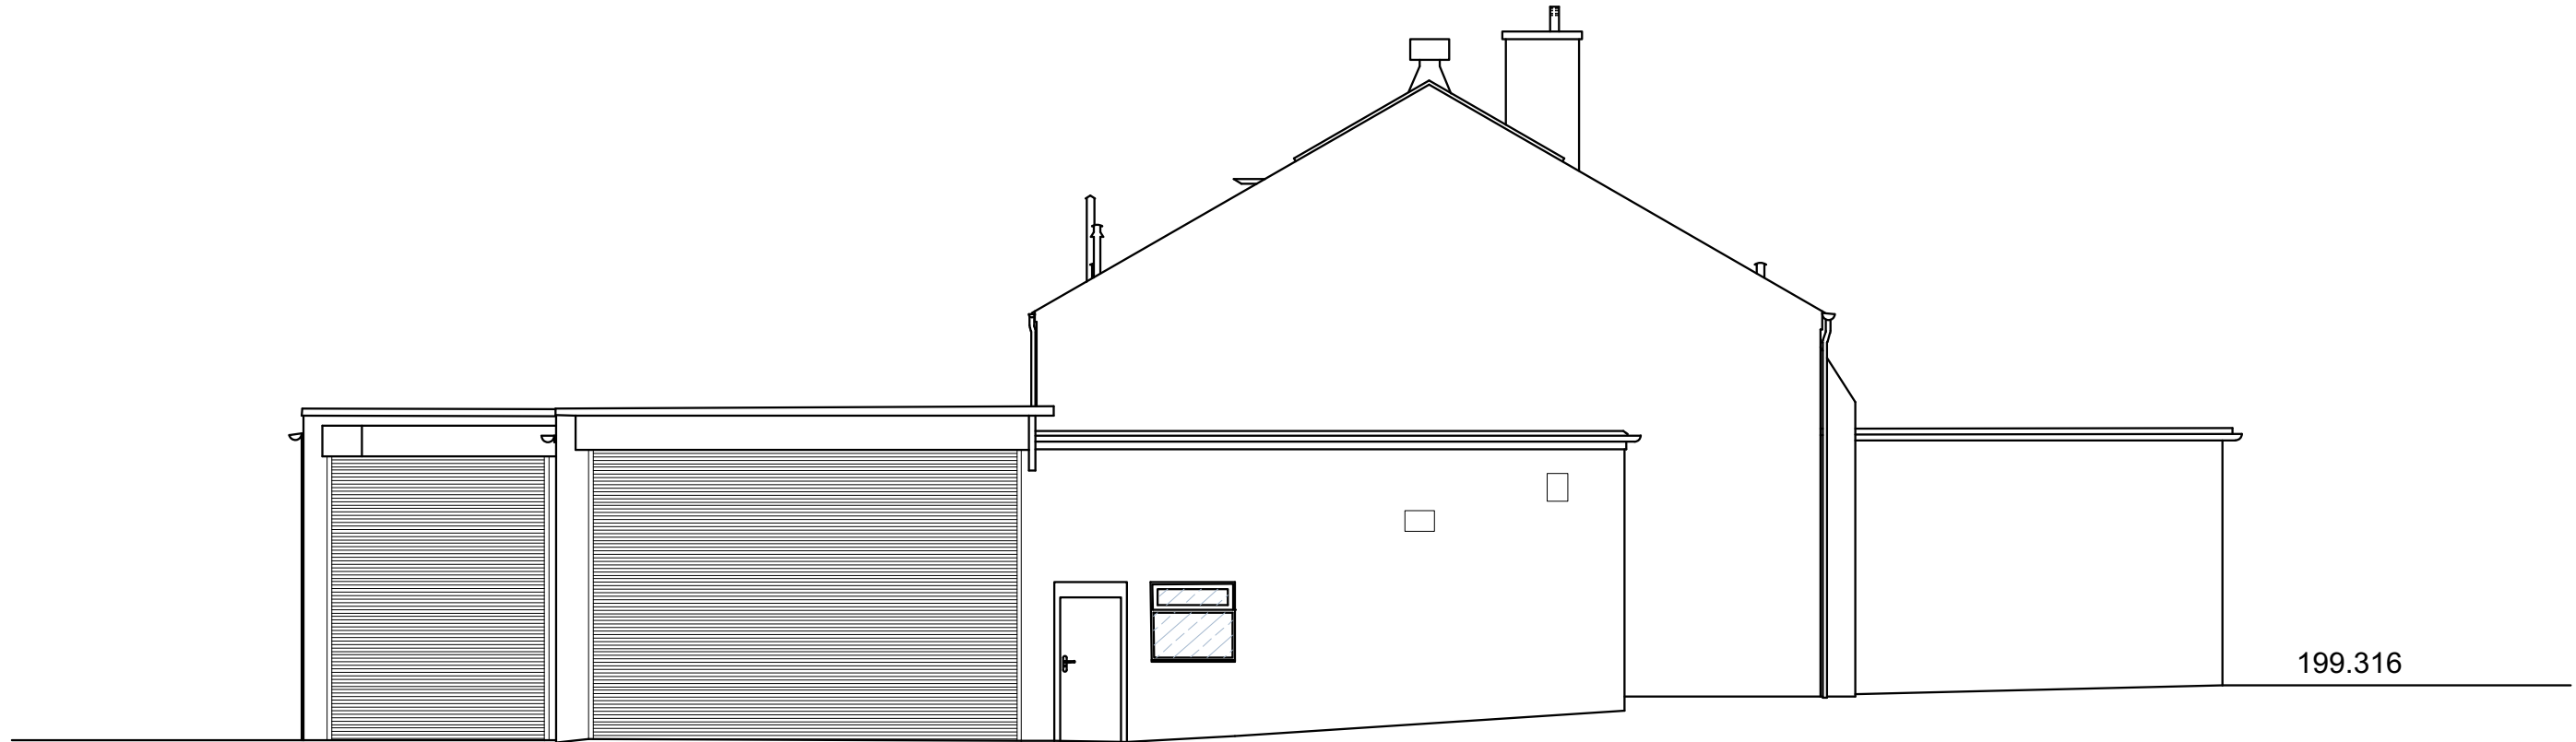

199.316

 

P1 25/09/18 AM

Preliminary Issue

paul testa architecture

This drawing is the copyright of Paul Testa Architecture and should not be reproduced in whole or in part without their written permission.

Paul Testa Architecture Limited
 283 Glossop Road
 Sheffield S10 2HB
 0114 442 0123
 info@paultestaarchitecture.co.uk
 www.paultestaarchitecture.co.uk

Scale @ A3: 1:100

Purpose: For Information

Status: S2

Drawn: AM

Revision: P1

Checked: AM


Project: Penistone Leisure Centre

Client: Penistone Leisure Centre


Drawing Title: Existing Rear [N] Elevation

Drawing no: PT213-PTA-00-ZZ-DR-A-00020

PT213-PTA-00-ZZ-M3-A-00001.vwx

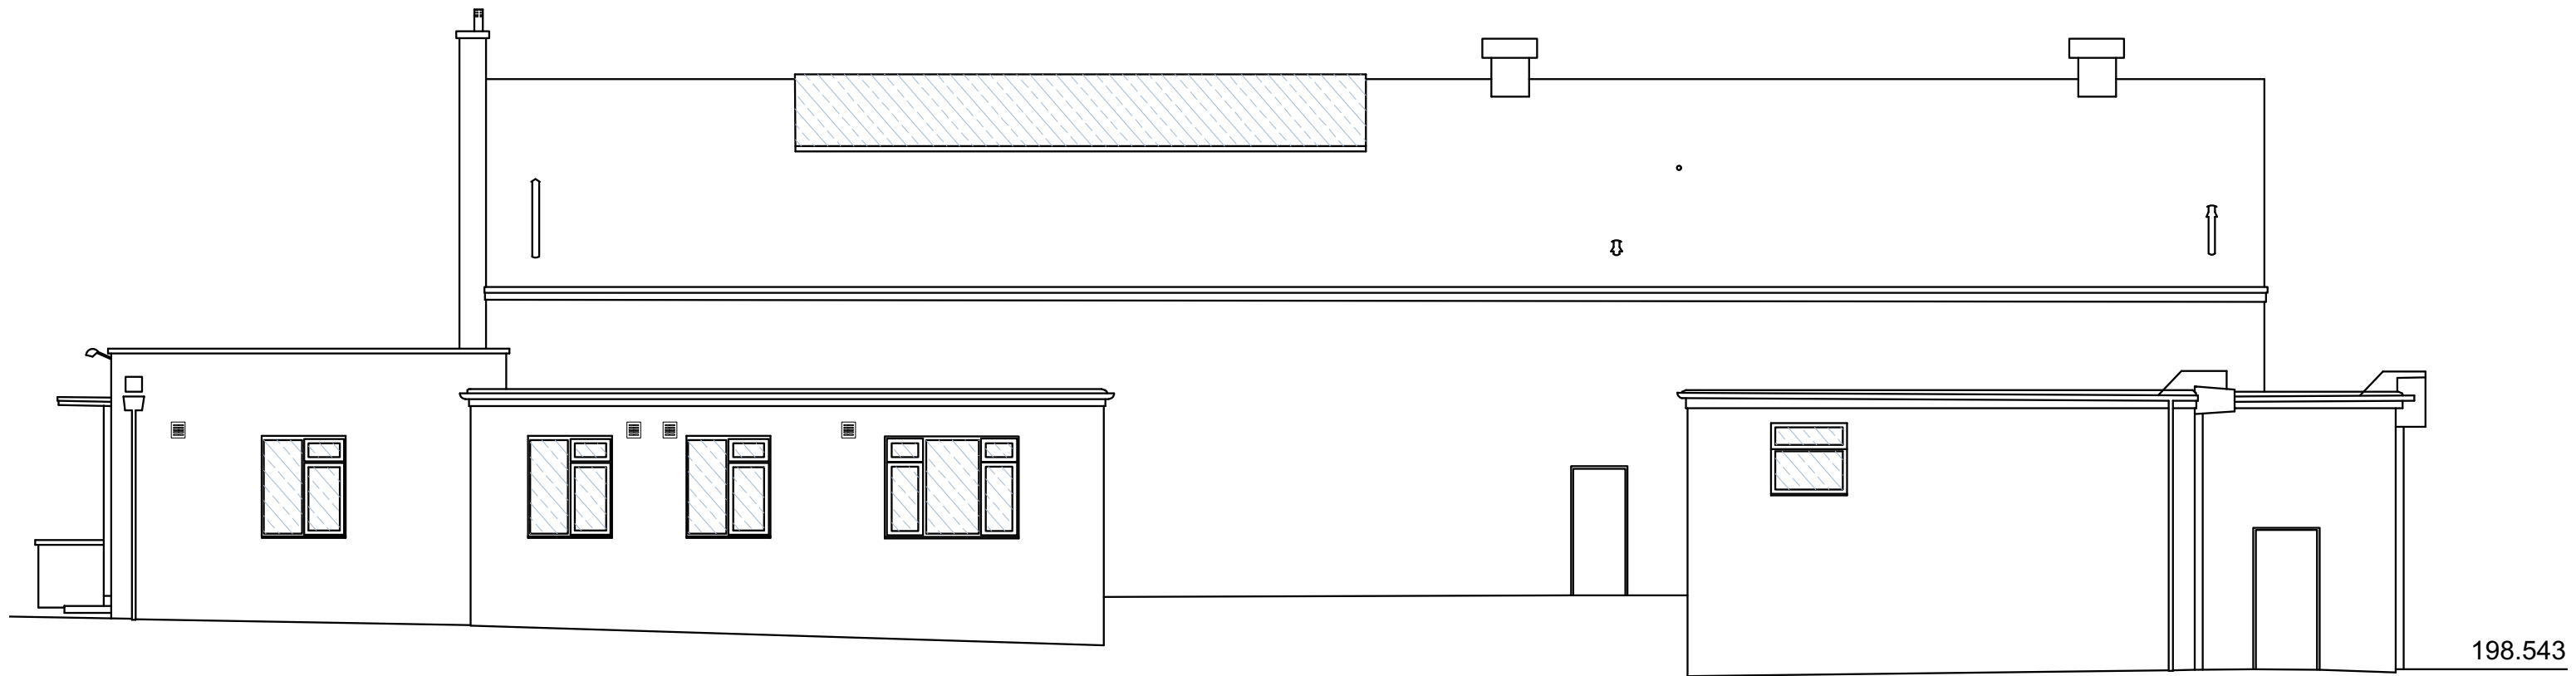

198.543

 

P1 25/09/18 AM Preliminary Issue

paul testa architecture

This drawing is the copyright of Paul Testa Architecture and should not be reproduced in whole or in part without their written permission.

Paul Testa Architecture Limited
 283 Glossop Road
 Sheffield S10 2HB
 0114 442 0123
 info@paultestaarchitecture.co.uk
 www.paultestaarchitecture.co.uk

Scale @ A3: 1:100

Purpose: For Information

Status: S2

Drawn: AM

Revision: P1

Checked: AM

Project: Penistone Leisure Centre

Client: Penistone Leisure Centre

Drawing Title: Existing Side [E] Elevation

Drawing no: PT213-PTA-00-ZZ-DR-A-00021


PT213-PTA-00-ZZ-M3-A-00001.vwx



198.466

P1 25/09/18 AM Preliminary Issue

paul testa architecture

 


This drawing is the copyright of Paul Testa Architecture and should not be reproduced in whole or in part without their written permission.

Paul Testa Architecture Limited
 283 Glossop Road
 Sheffield S10 2HB
 0114 442 0123
 info@paultestaarchitecture.co.uk
 www.paultestaarchitecture.co.uk

Scale @ A3: 1:100
 Purpose: For Information
 Status: S2
 Drawn: AM
 Revision: P1
 Checked: AM


Project: Penistone Leisure Centre
 Client: Penistone Leisure Centre
 Drawing Title: Existing Front [S] Elevation
 Drawing no: PT213-PTA-00-ZZ-DR-A-00022

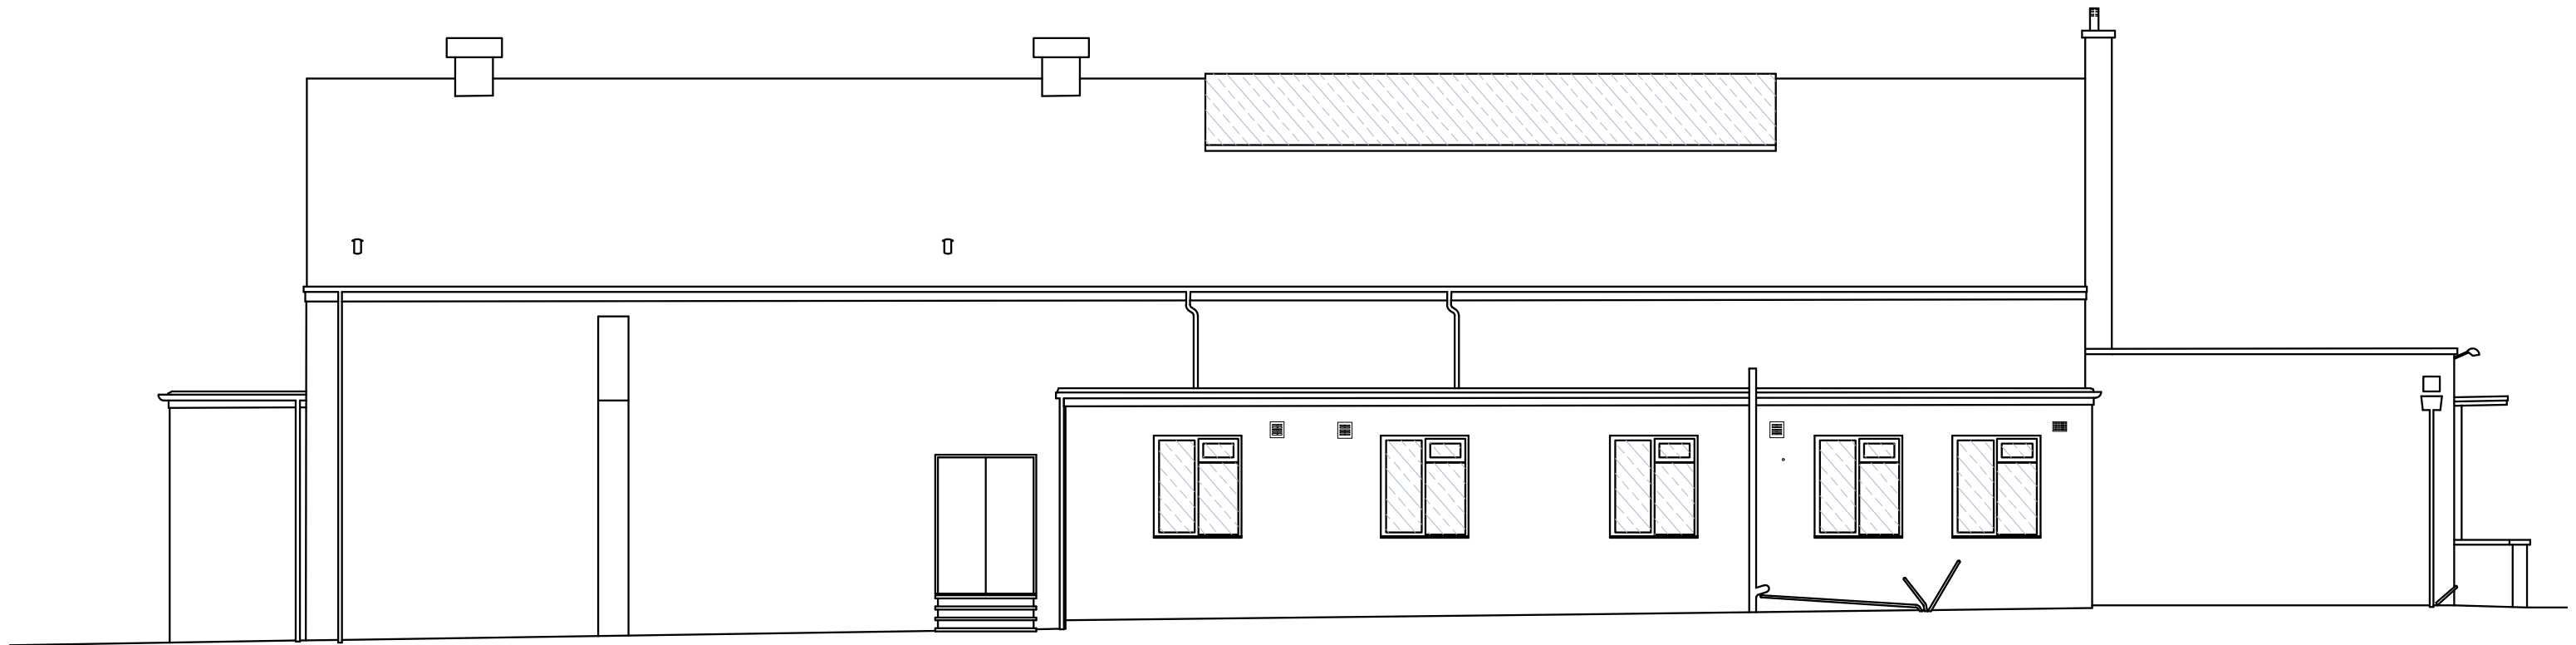

P1 25/09/18 AM

Preliminary Issue

paul testa architecture

 

This drawing is the copyright of Paul Testa Architecture and should not be reproduced in whole or in part without their written permission.

Paul Testa Architecture Limited
 283 Glossop Road
 Sheffield S10 2HB
 0114 442 0123
 info@paultestaarchitecture.co.uk
 www.paultestaarchitecture.co.uk

Scale @ A3: 1:100

Purpose: For Information

Status: S2

Drawn: AM

Revision: P1

Checked: AM

Project: Penistone Leisure Centre

Client: Penistone Leisure Centre

Drawing Title: Existing Side [W] Elevation

Drawing no: PT213-PTA-00-ZZ-DR-A-00023

PT213-PTA-00-ZZ-M3-A-00001.vwx