


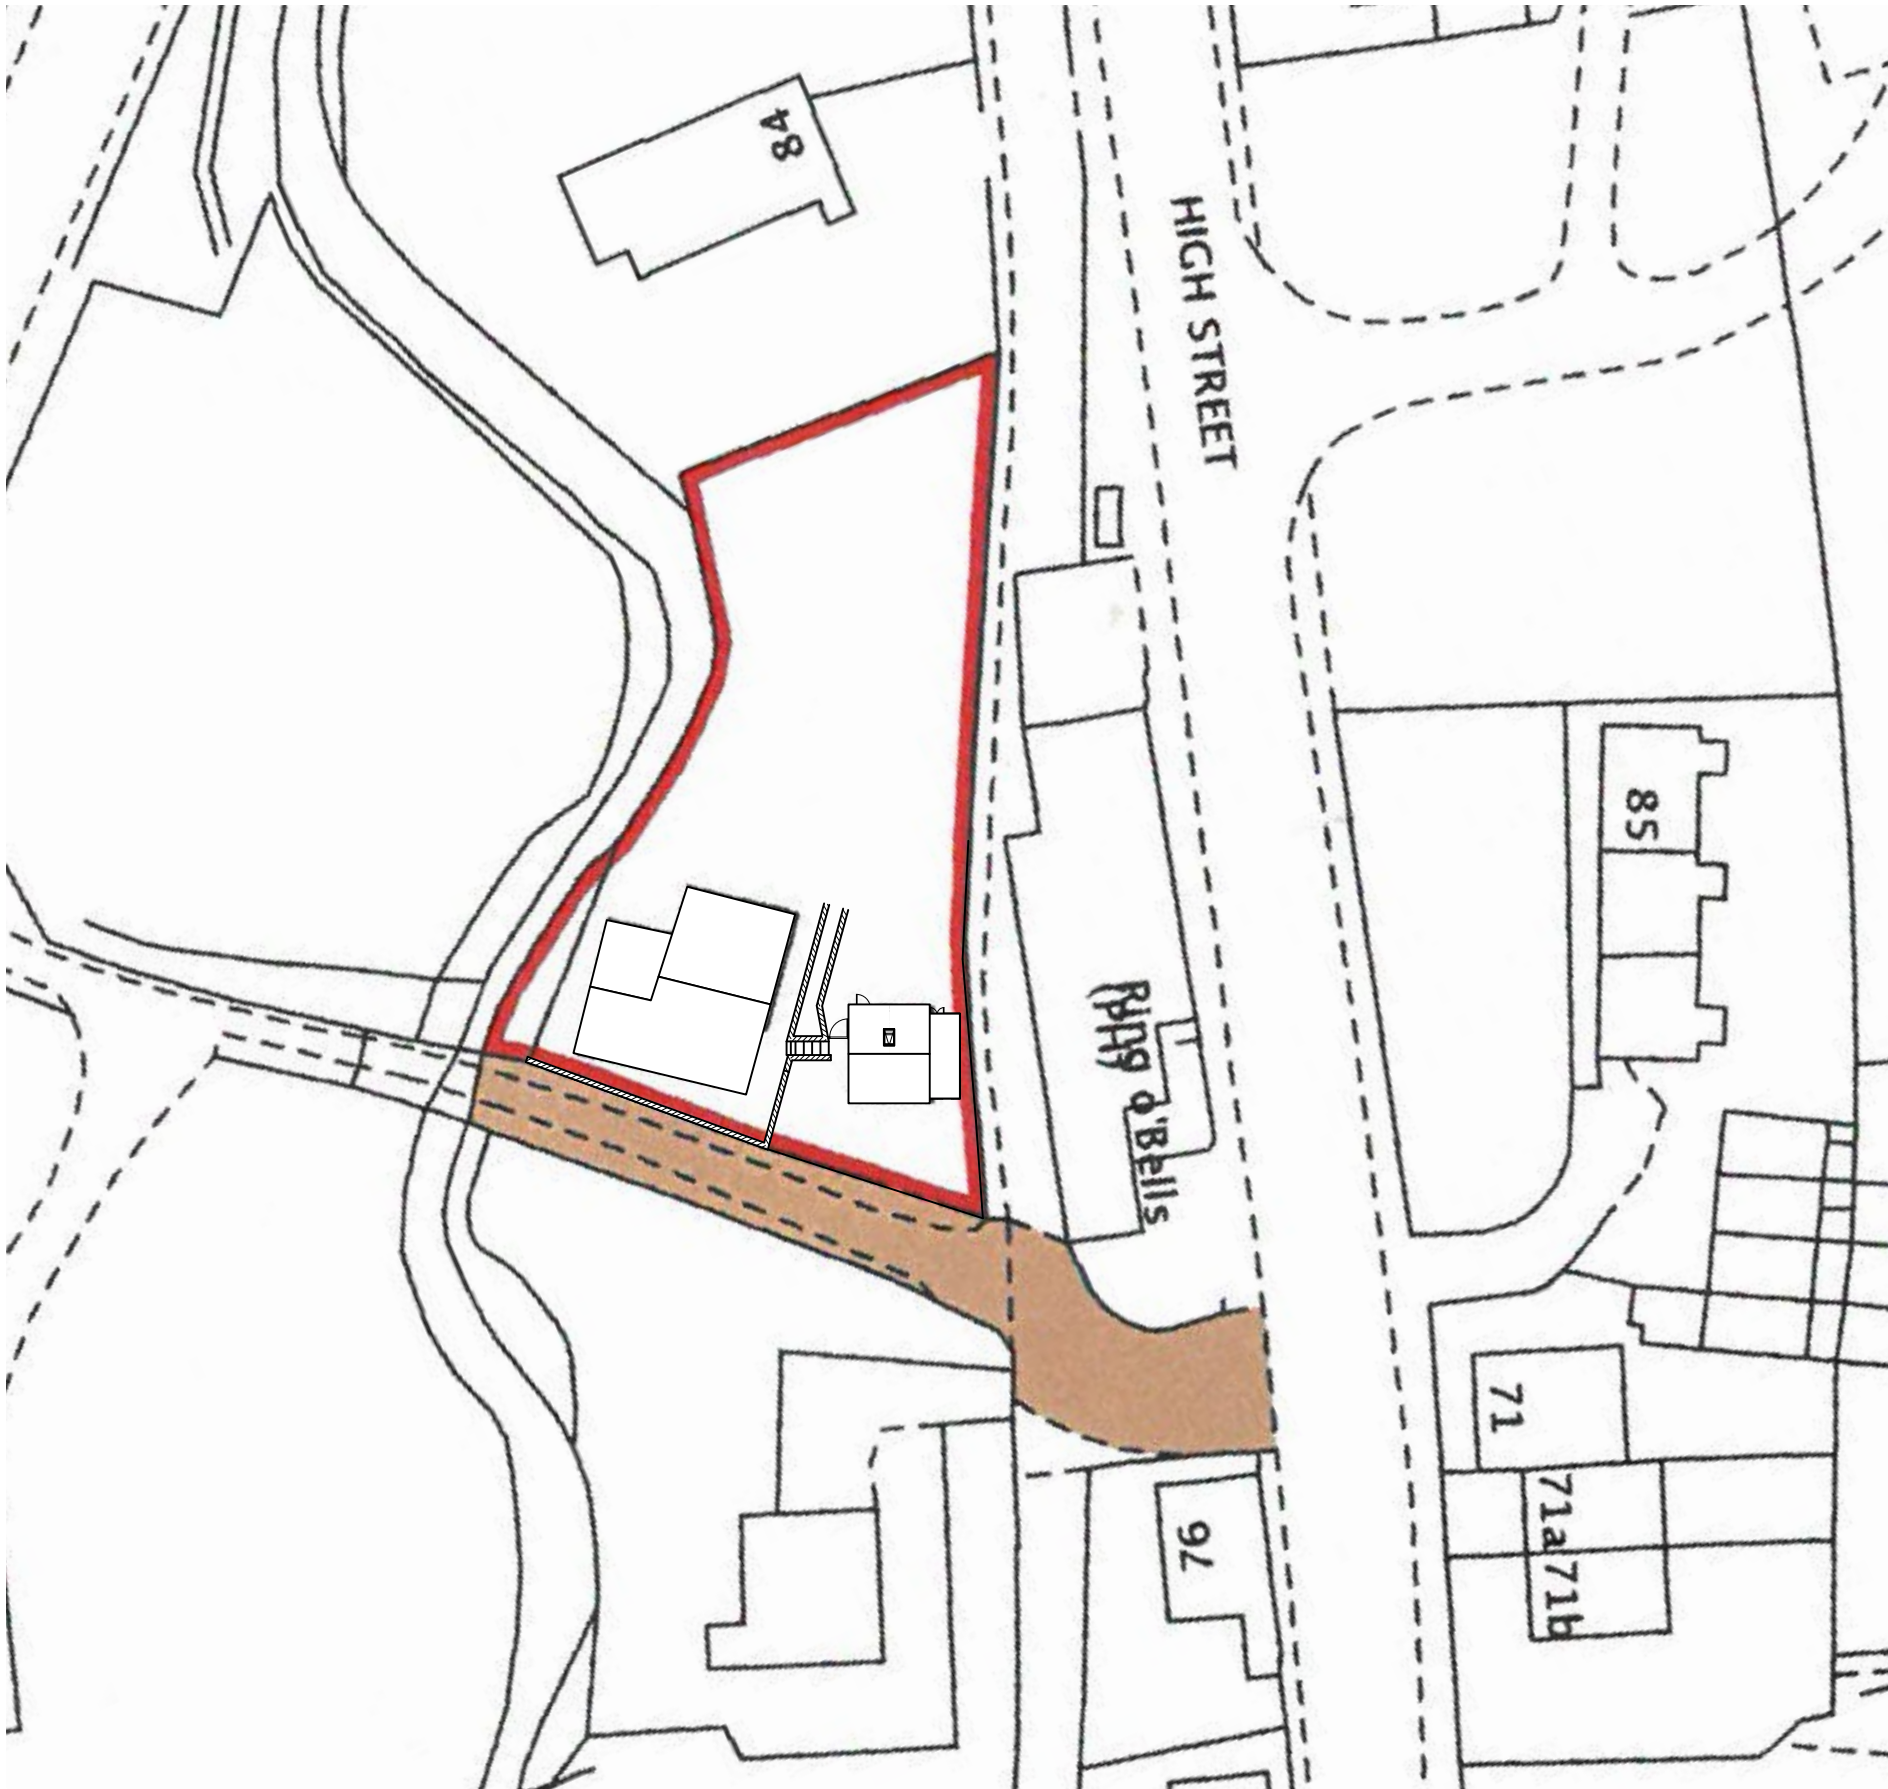

P01 30/09/2024 For Planning

DO NOT SCALE FROM DRAWINGS.

Client

Address

Bridge Foot Cottage, High Street, Silkstone, S75 4LZ

Project

2418 Bridge Foot Cottage - Garage

Drawing

Proposed Site Plan



E: rachel@rldmstudio.co.uk
T: 07595603049

Scale
1:500 @ A3

Date
30/09/2024

Dwg No.
2418-RLDM-00-DR-A-00002

Rev: P01

1

Proposed Site Plan
Scale: 1:500

