




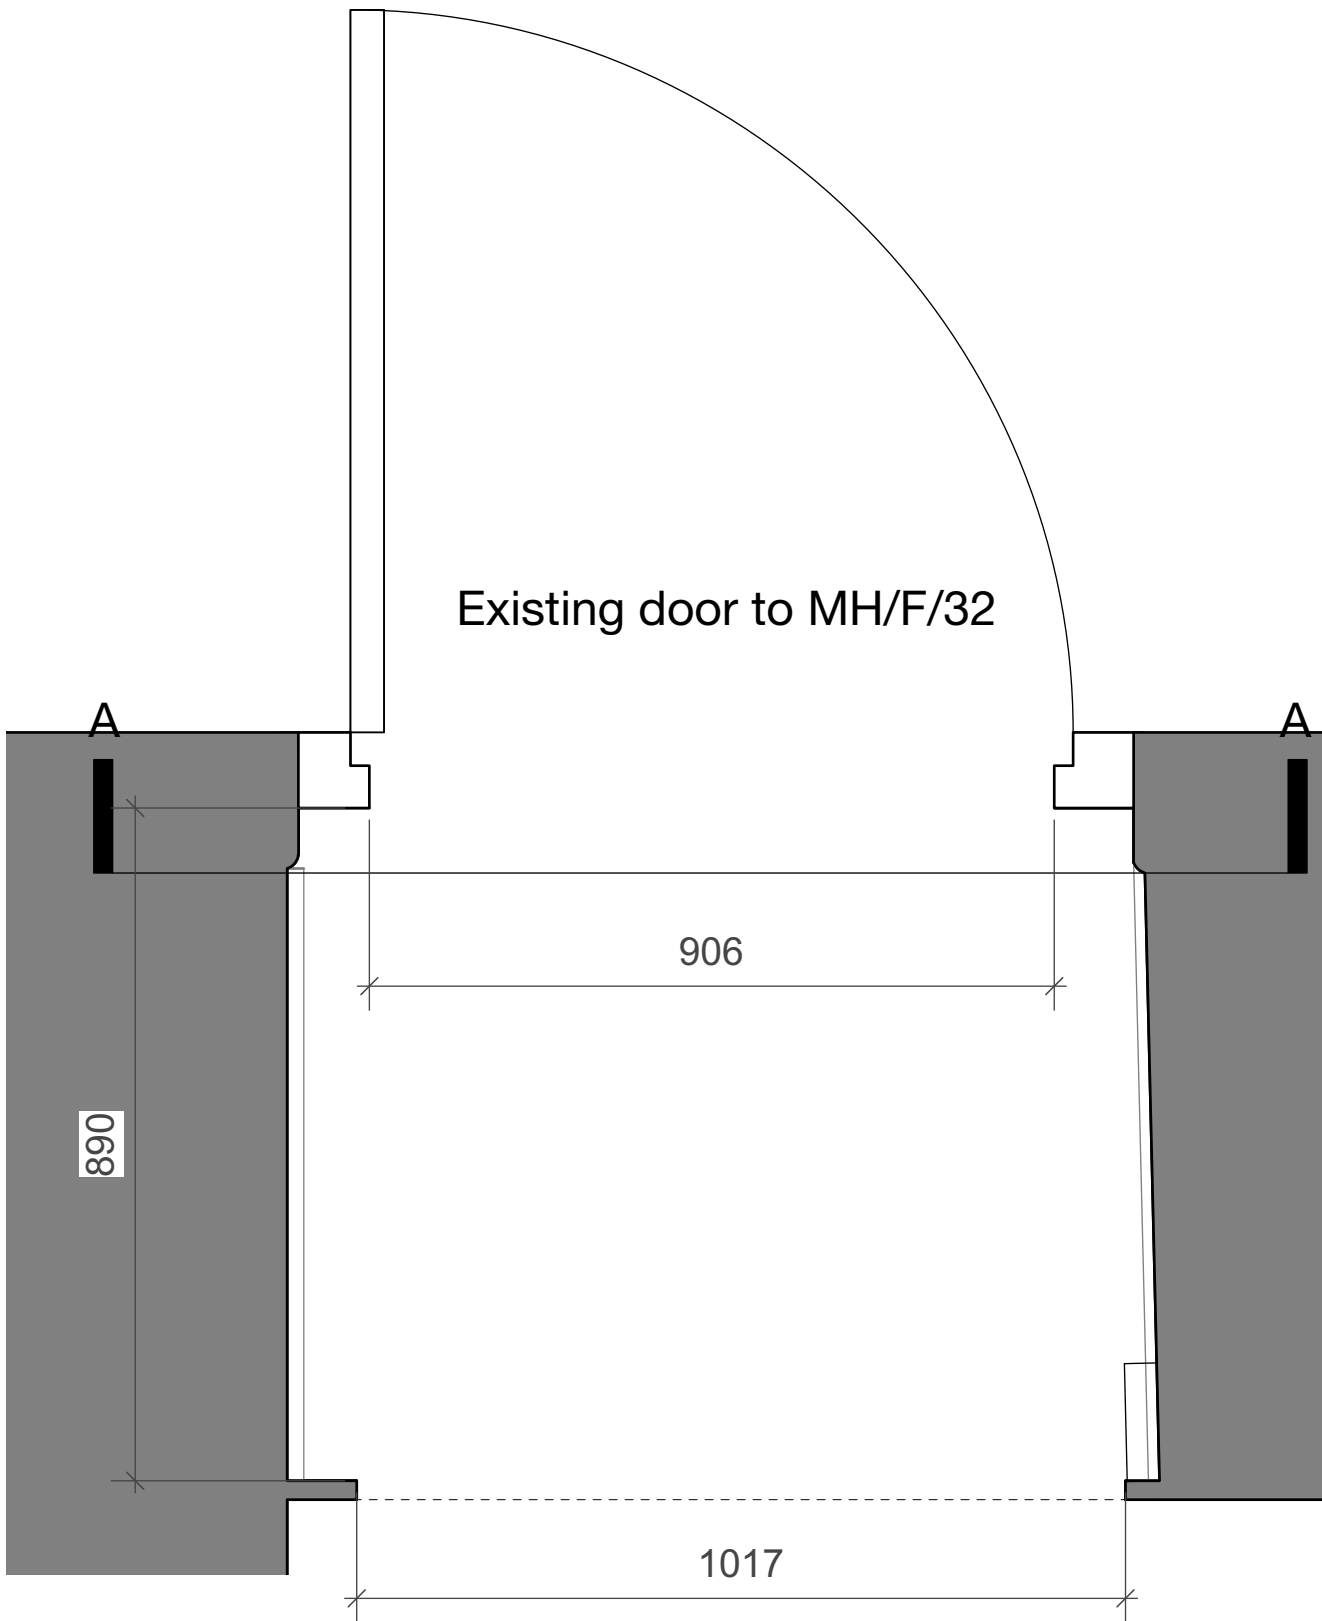


Existing Floor Plan 1:10

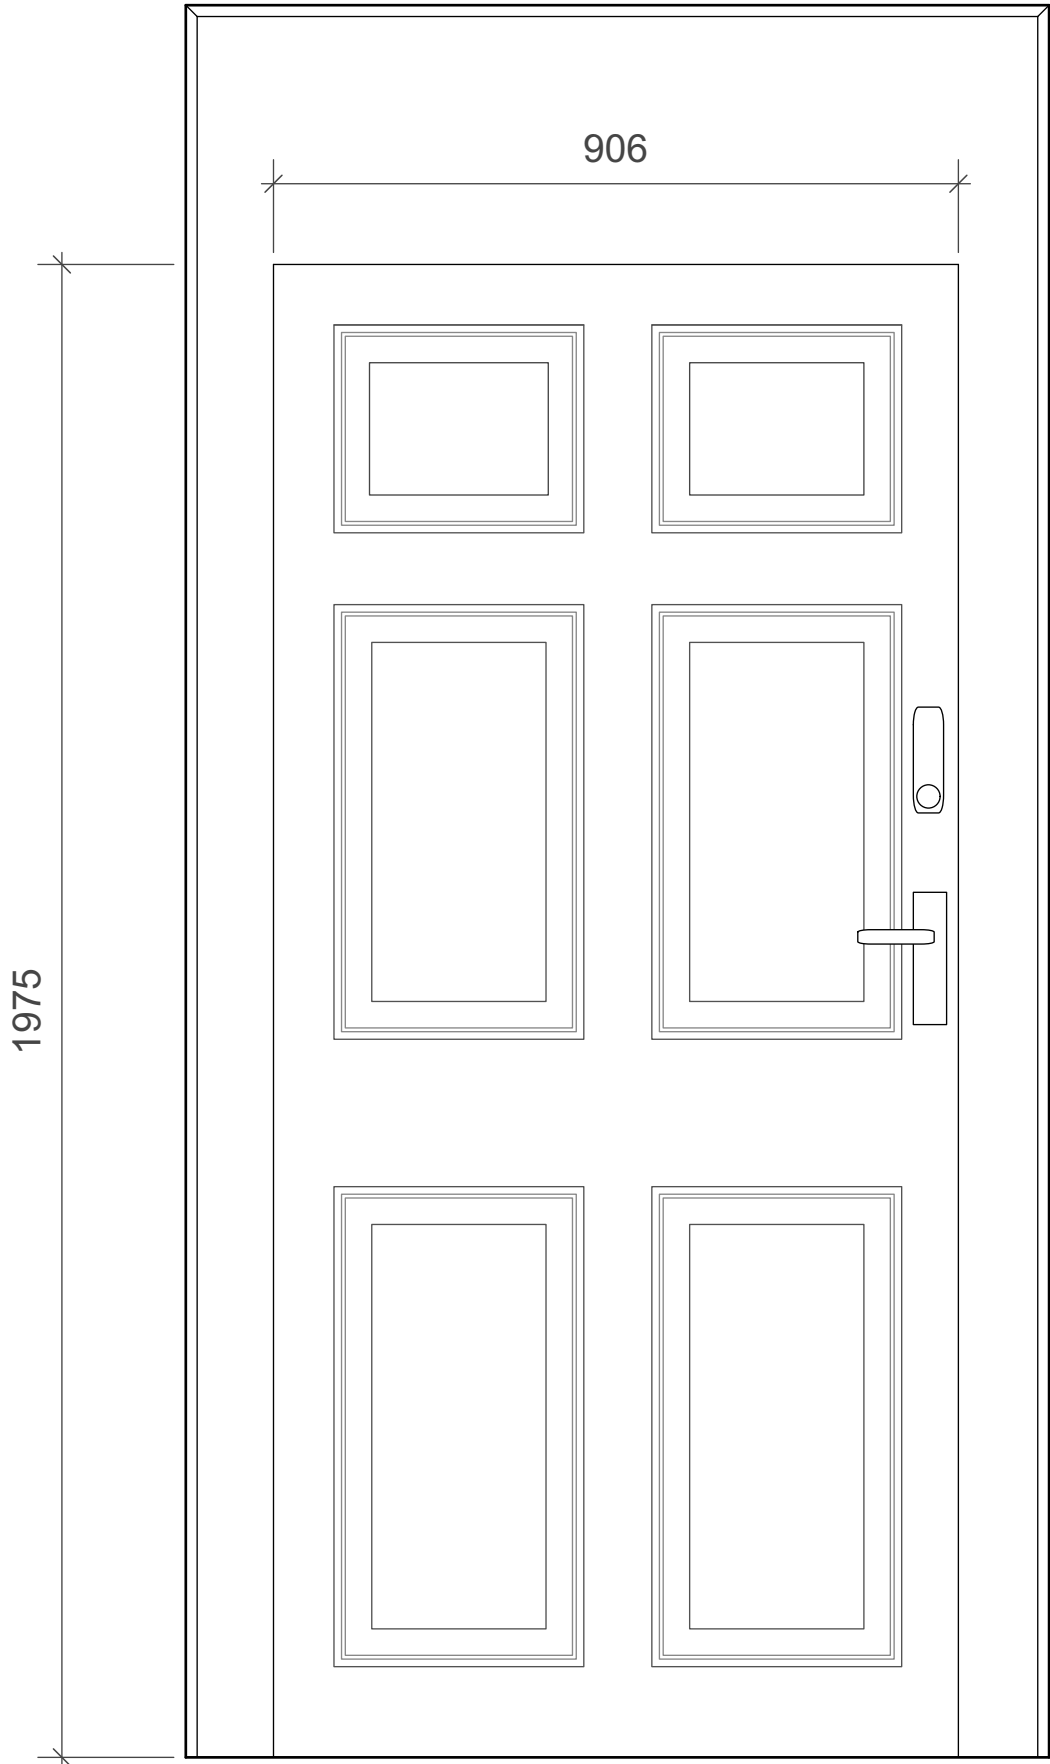


Existing Section A-A 1:10

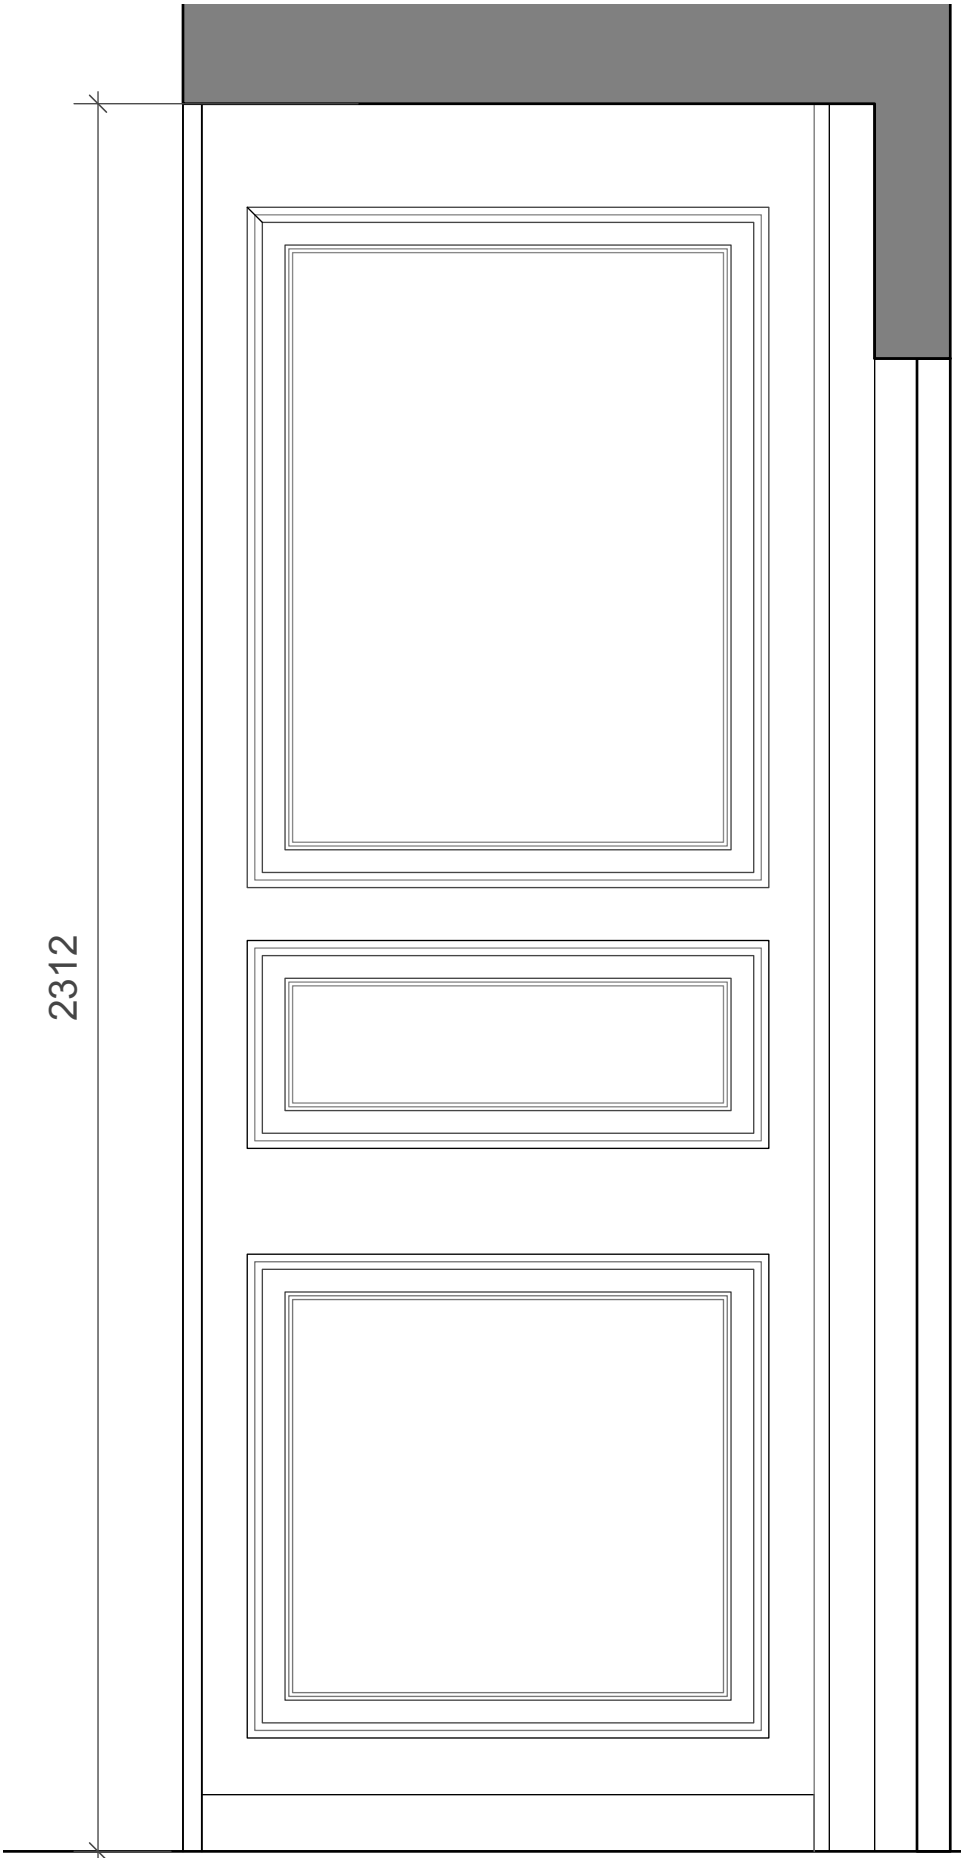


Existing LHS Panel Elevation 1:10

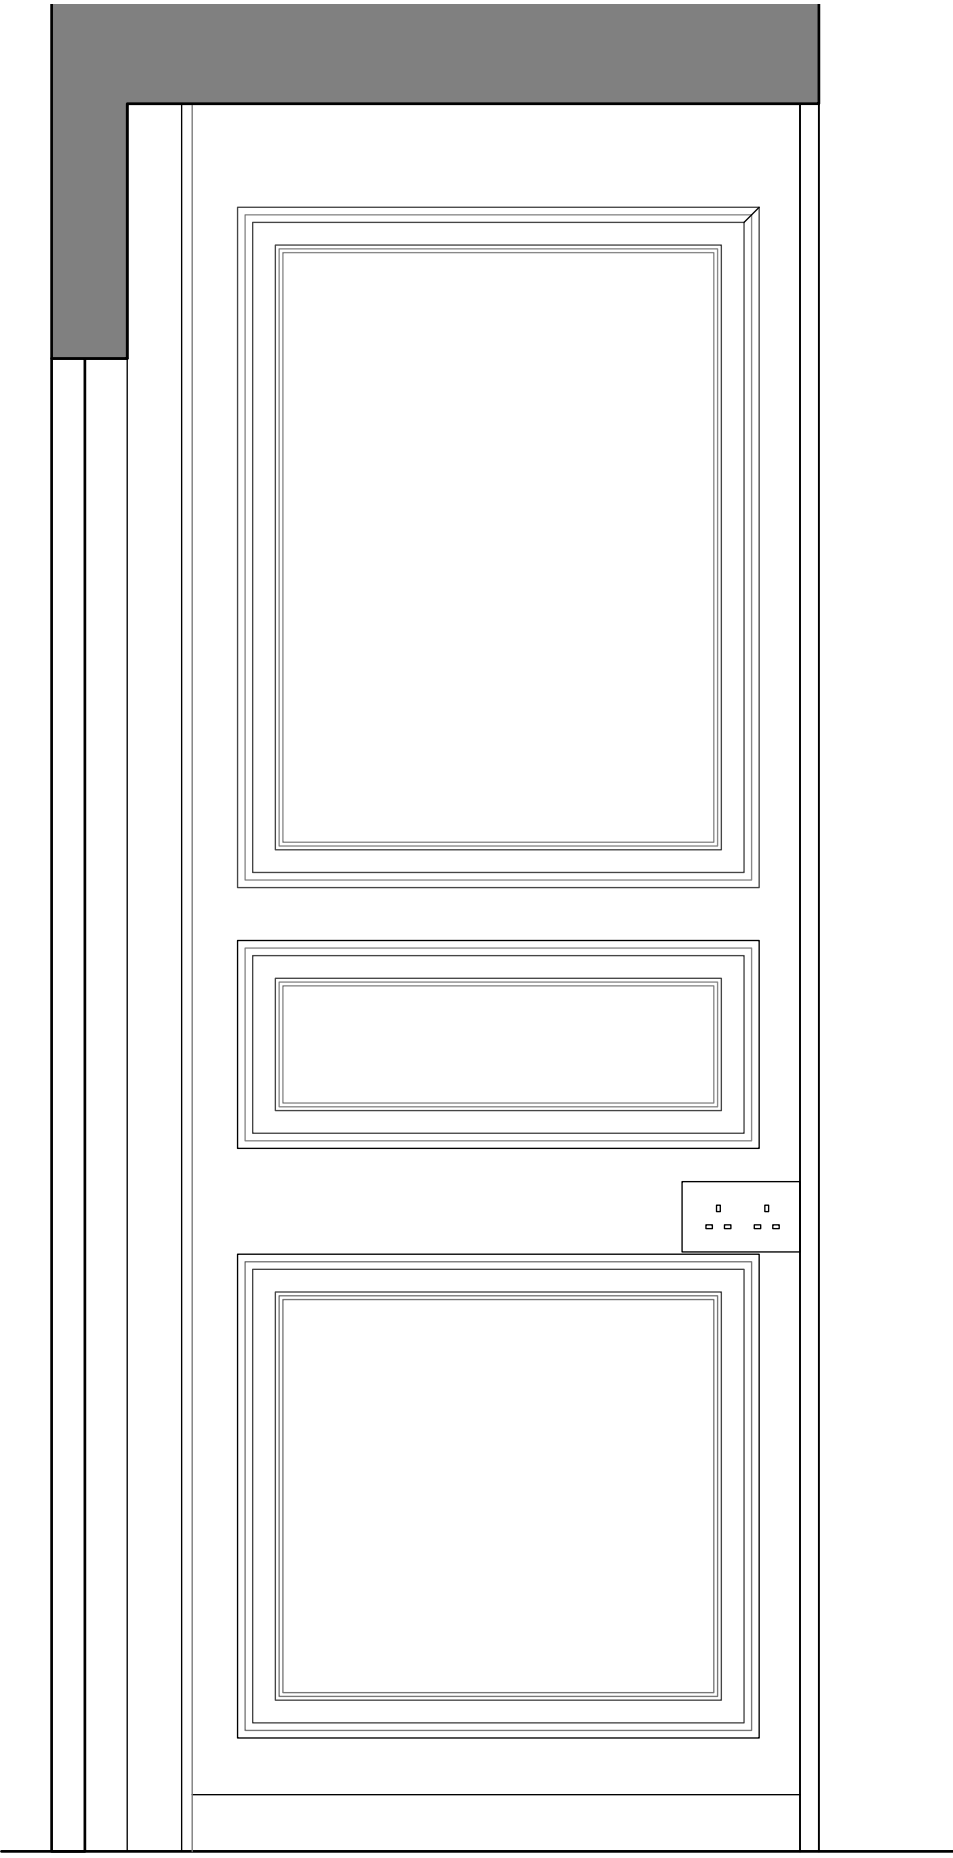


Existing RHS Panel Elevation 1:10

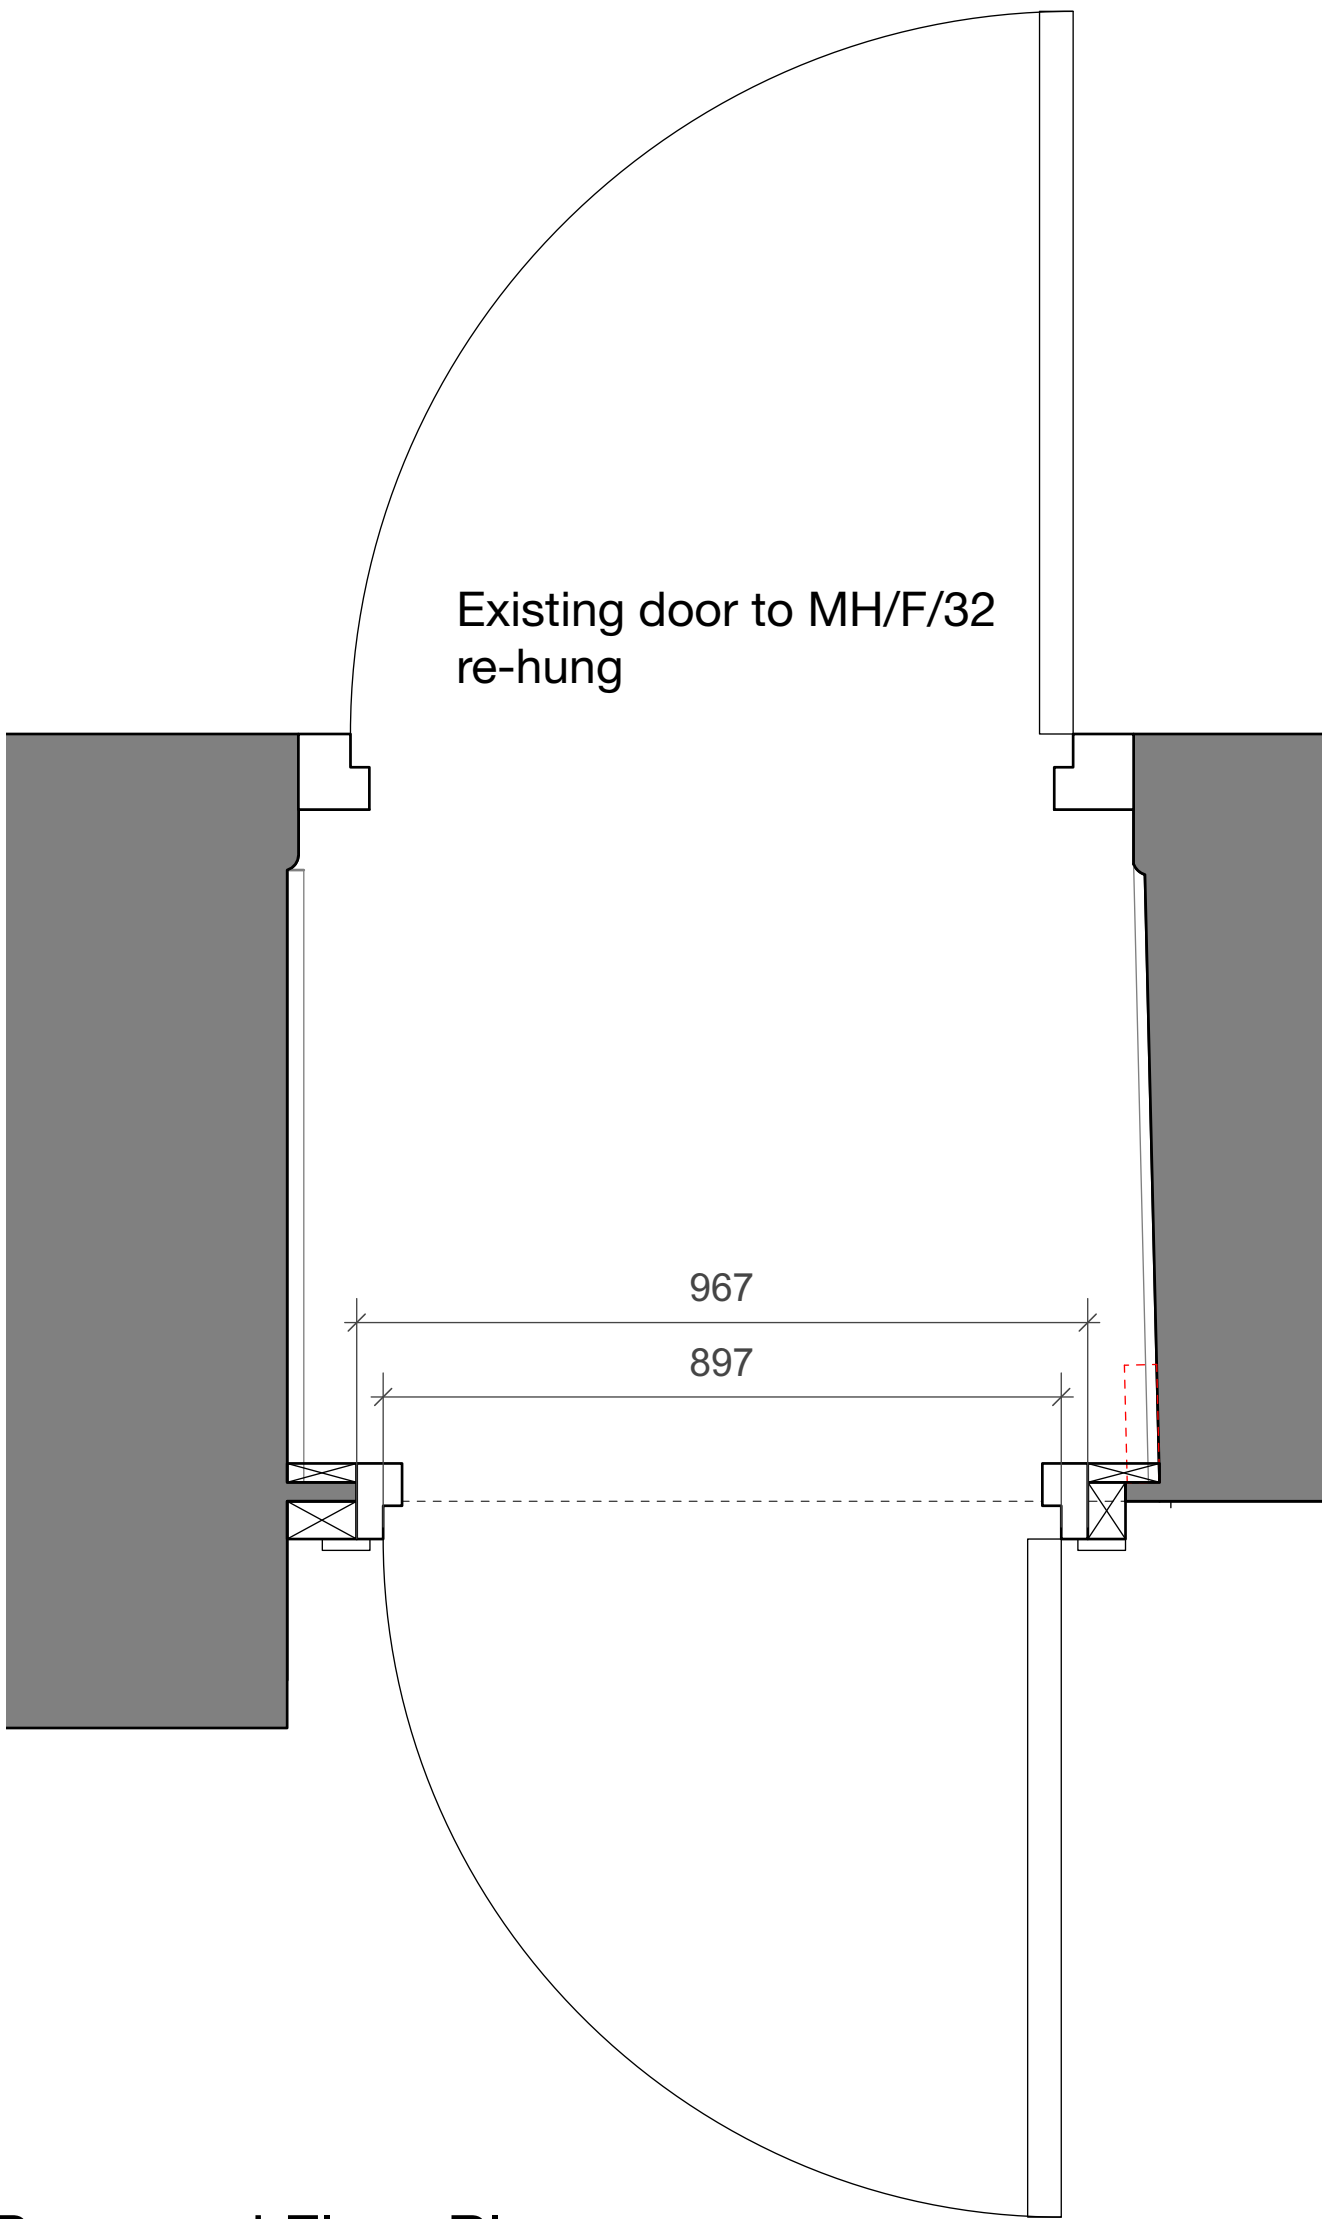


Proposed Floor Plan 1:10

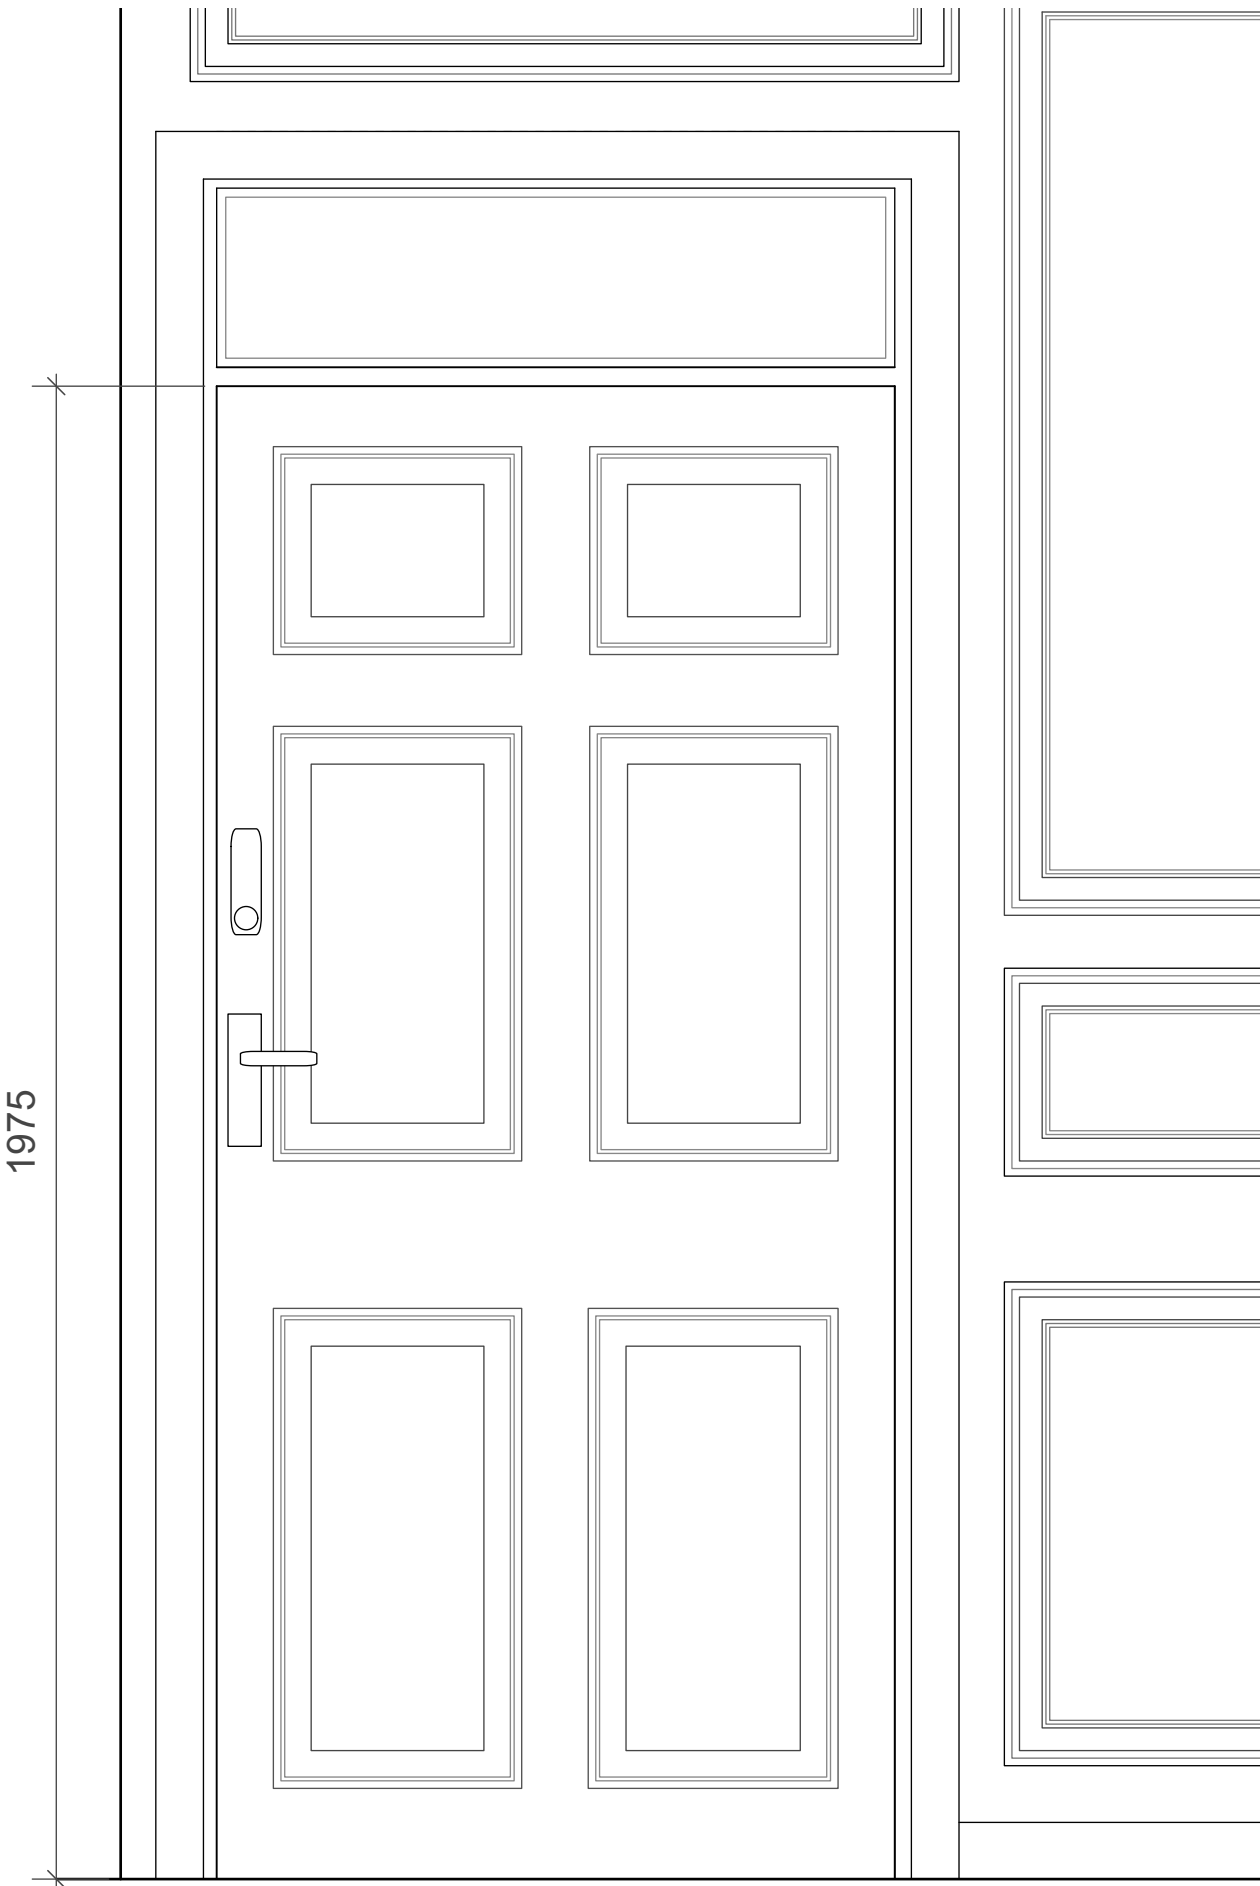


Proposed Door Elevation 1:10

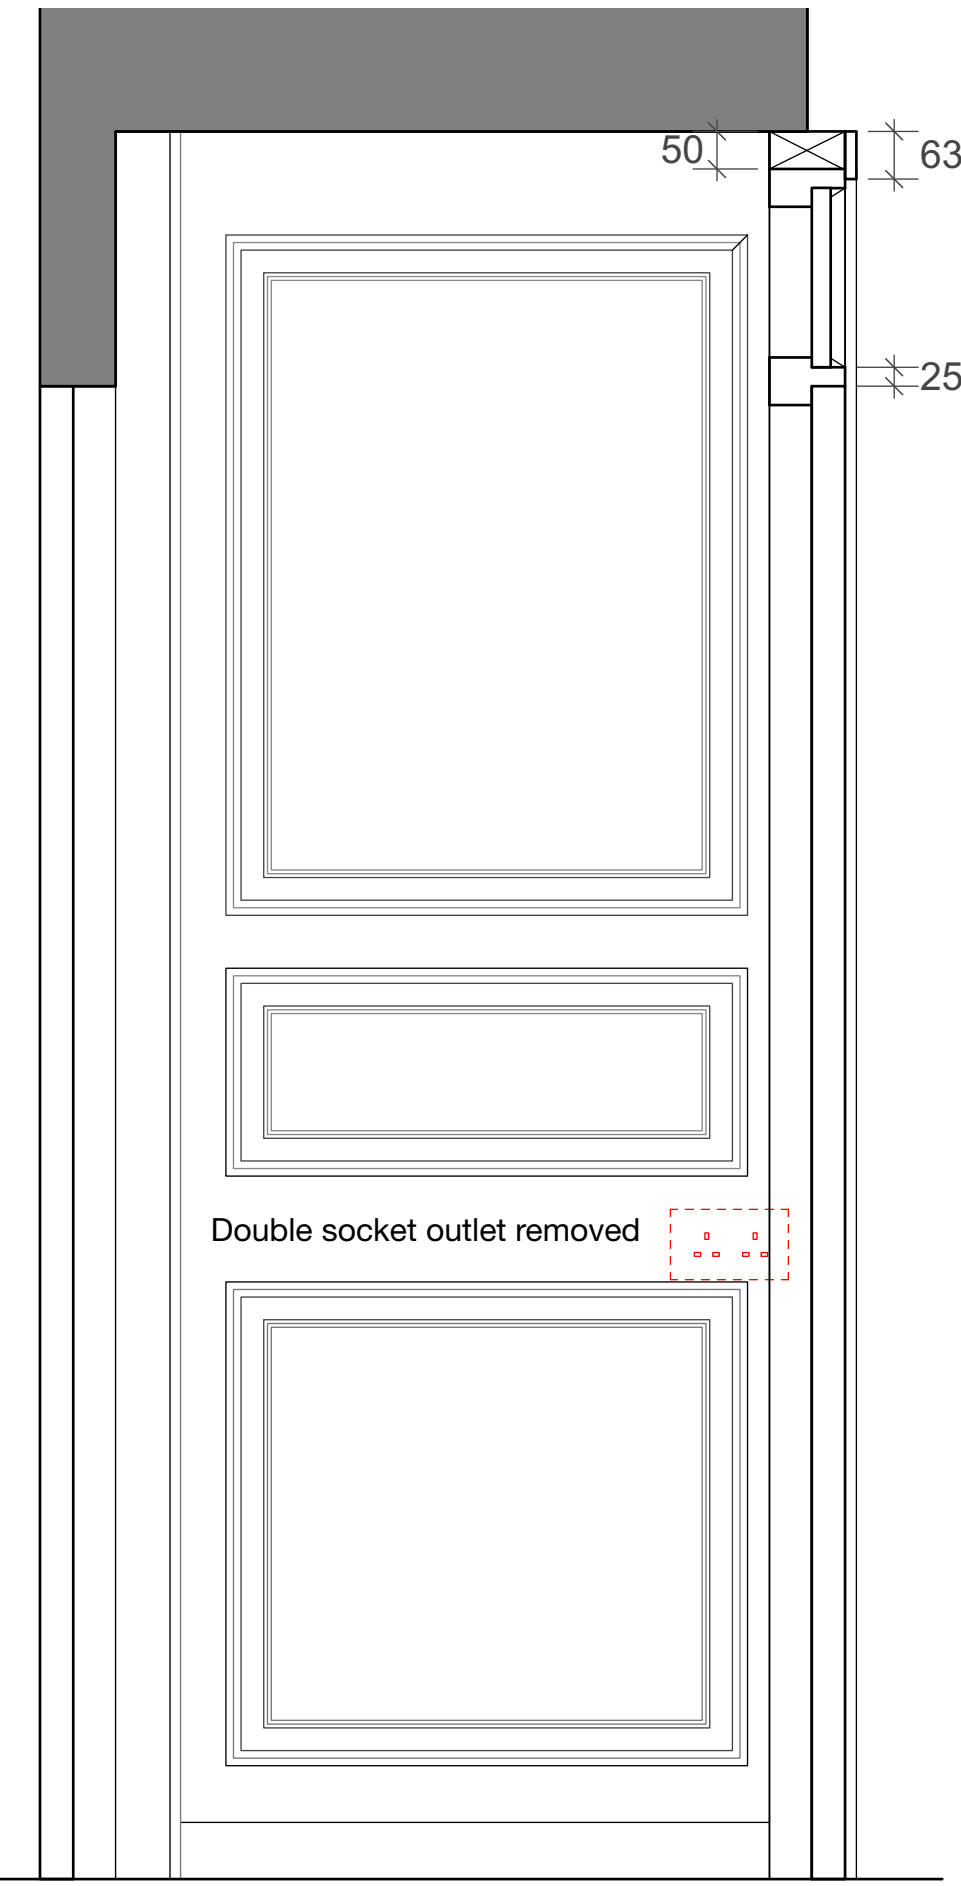


Proposed RHS Panel Elevation 1:10

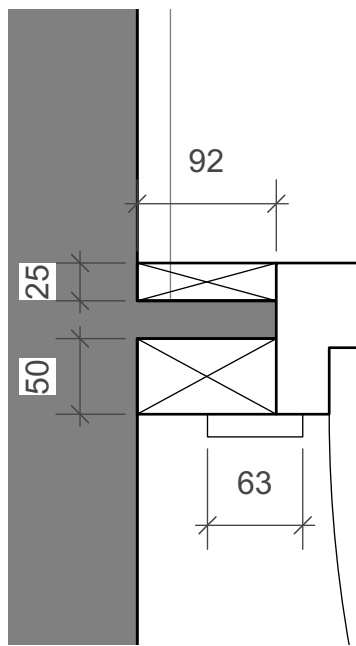

Proposed Jamb Detail 1:5

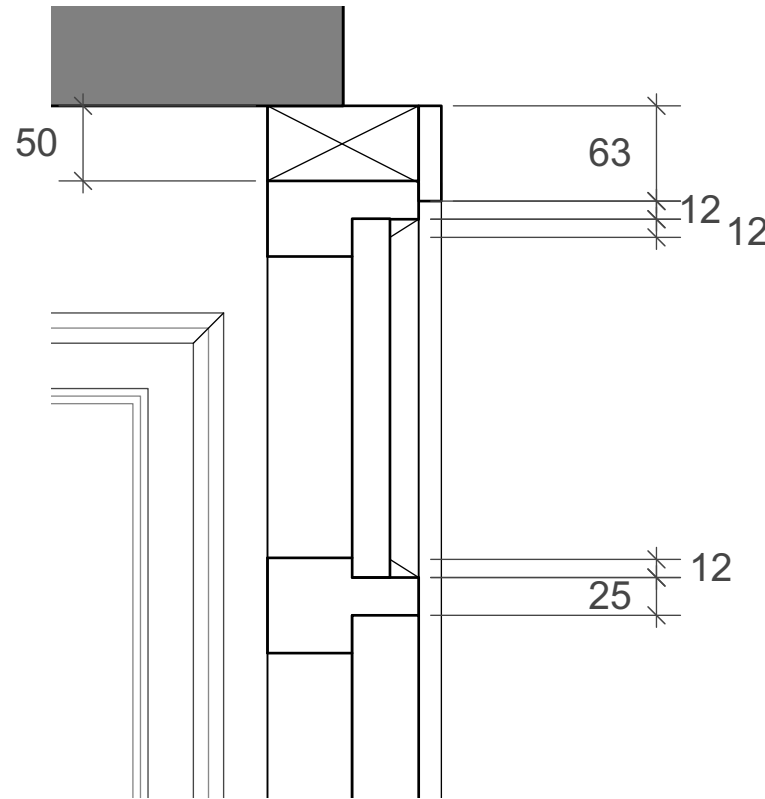

Proposed Head Detail 1:5

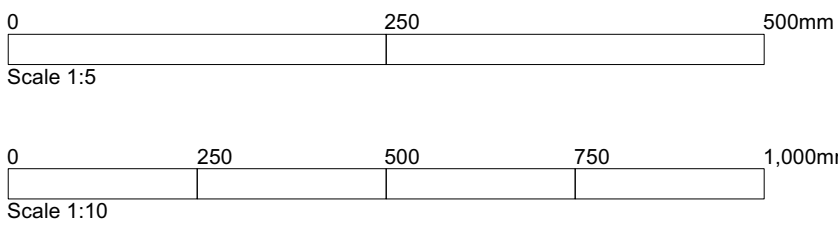

NotForConstruction

Revision	
Project	Teaching Space +
Address	Wentworth Castle, Stainsborough, Barnsley
Client	The Northern College
Drawing	Door Details



www.storah.com	mail@storah.com	01706 813214	
Scale	Sheet Size	Date	Drawn
1:10	ISO A1	Nov 23	LA

Drawing Number Revision

23-023E - 240