




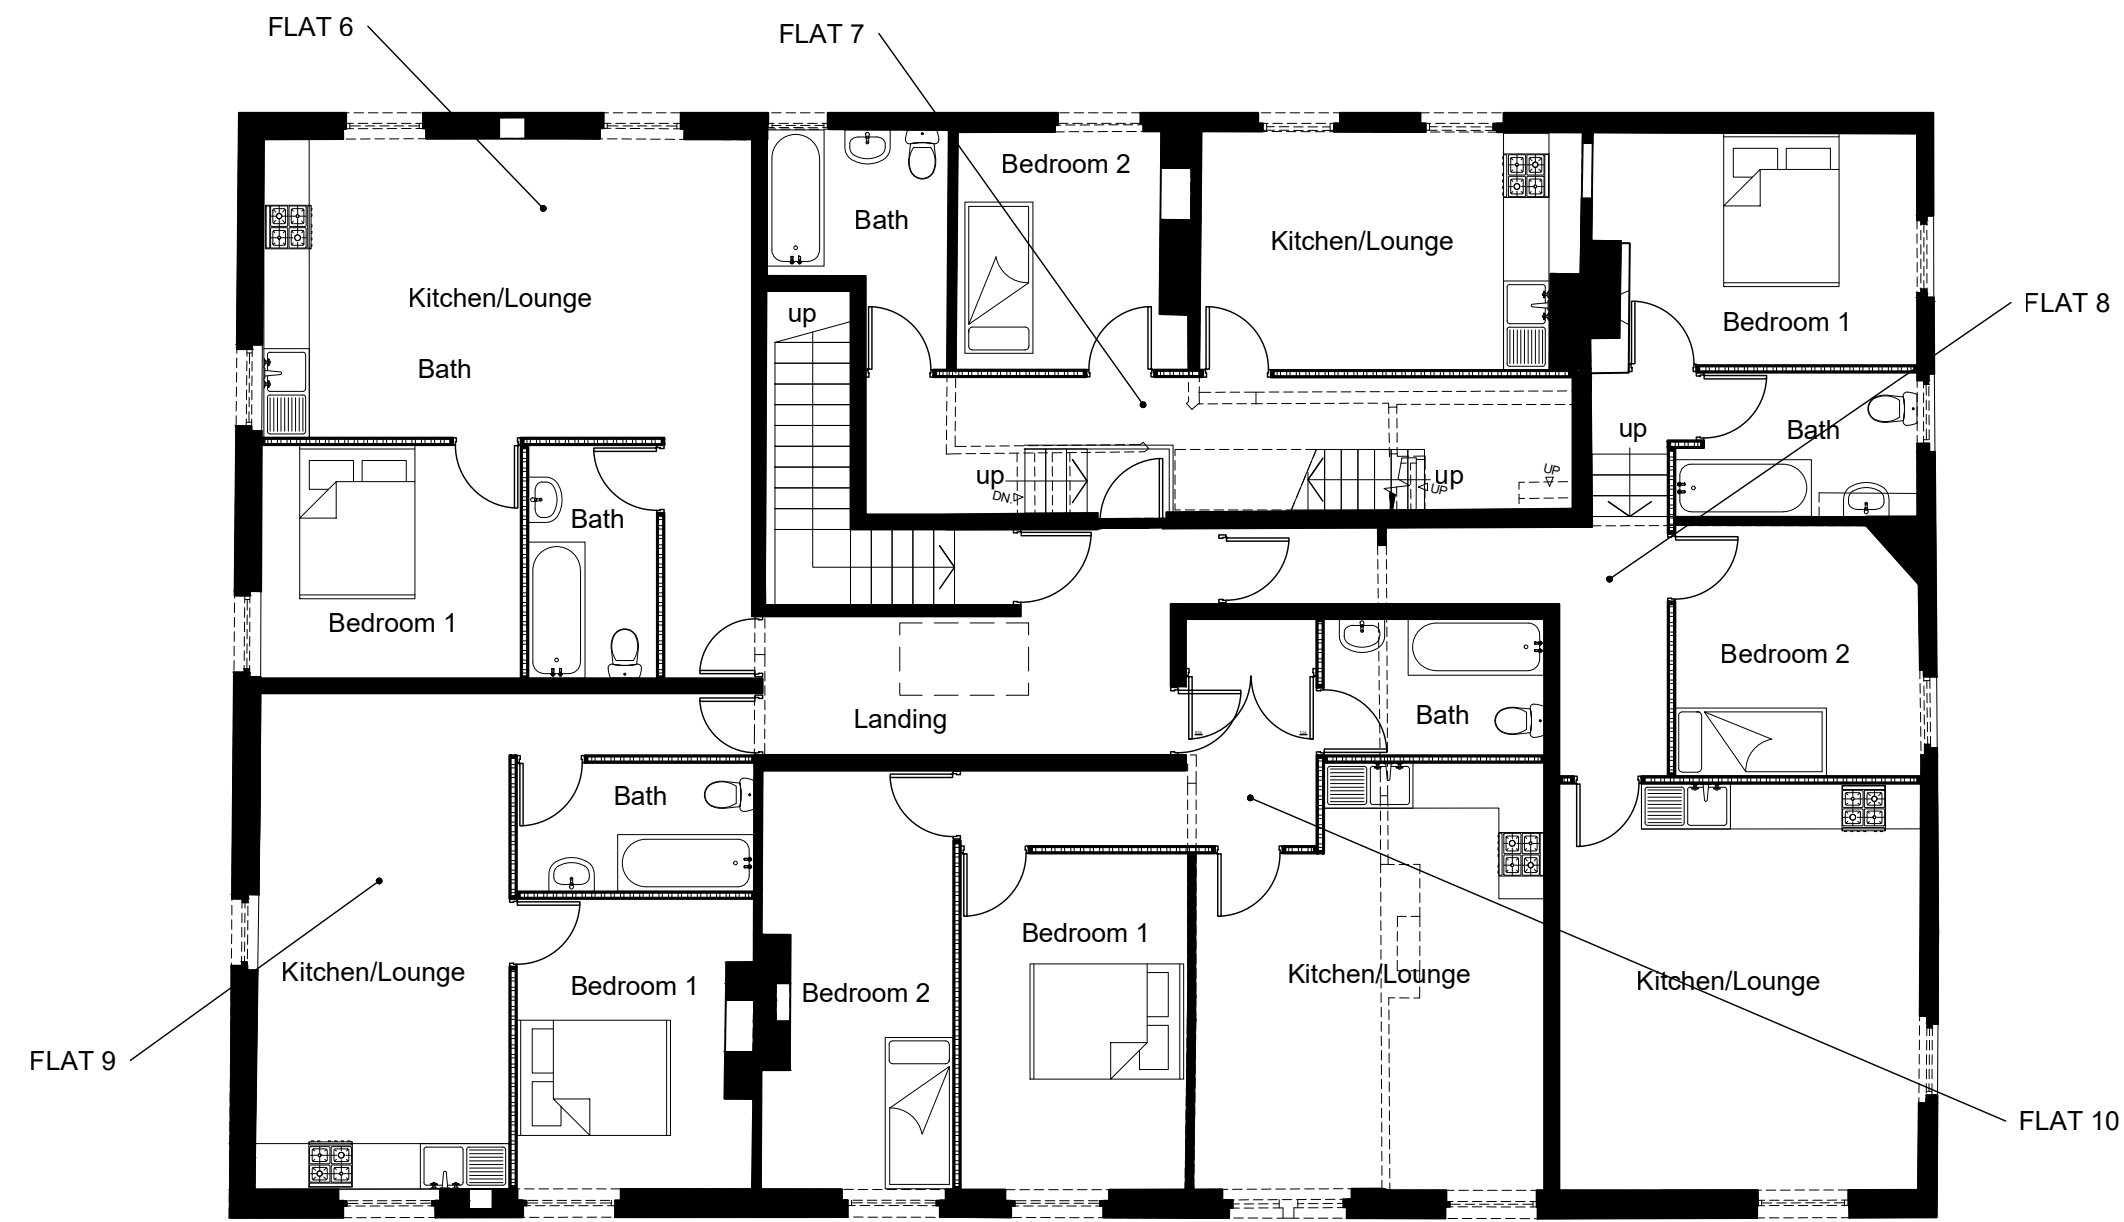


First floor plan

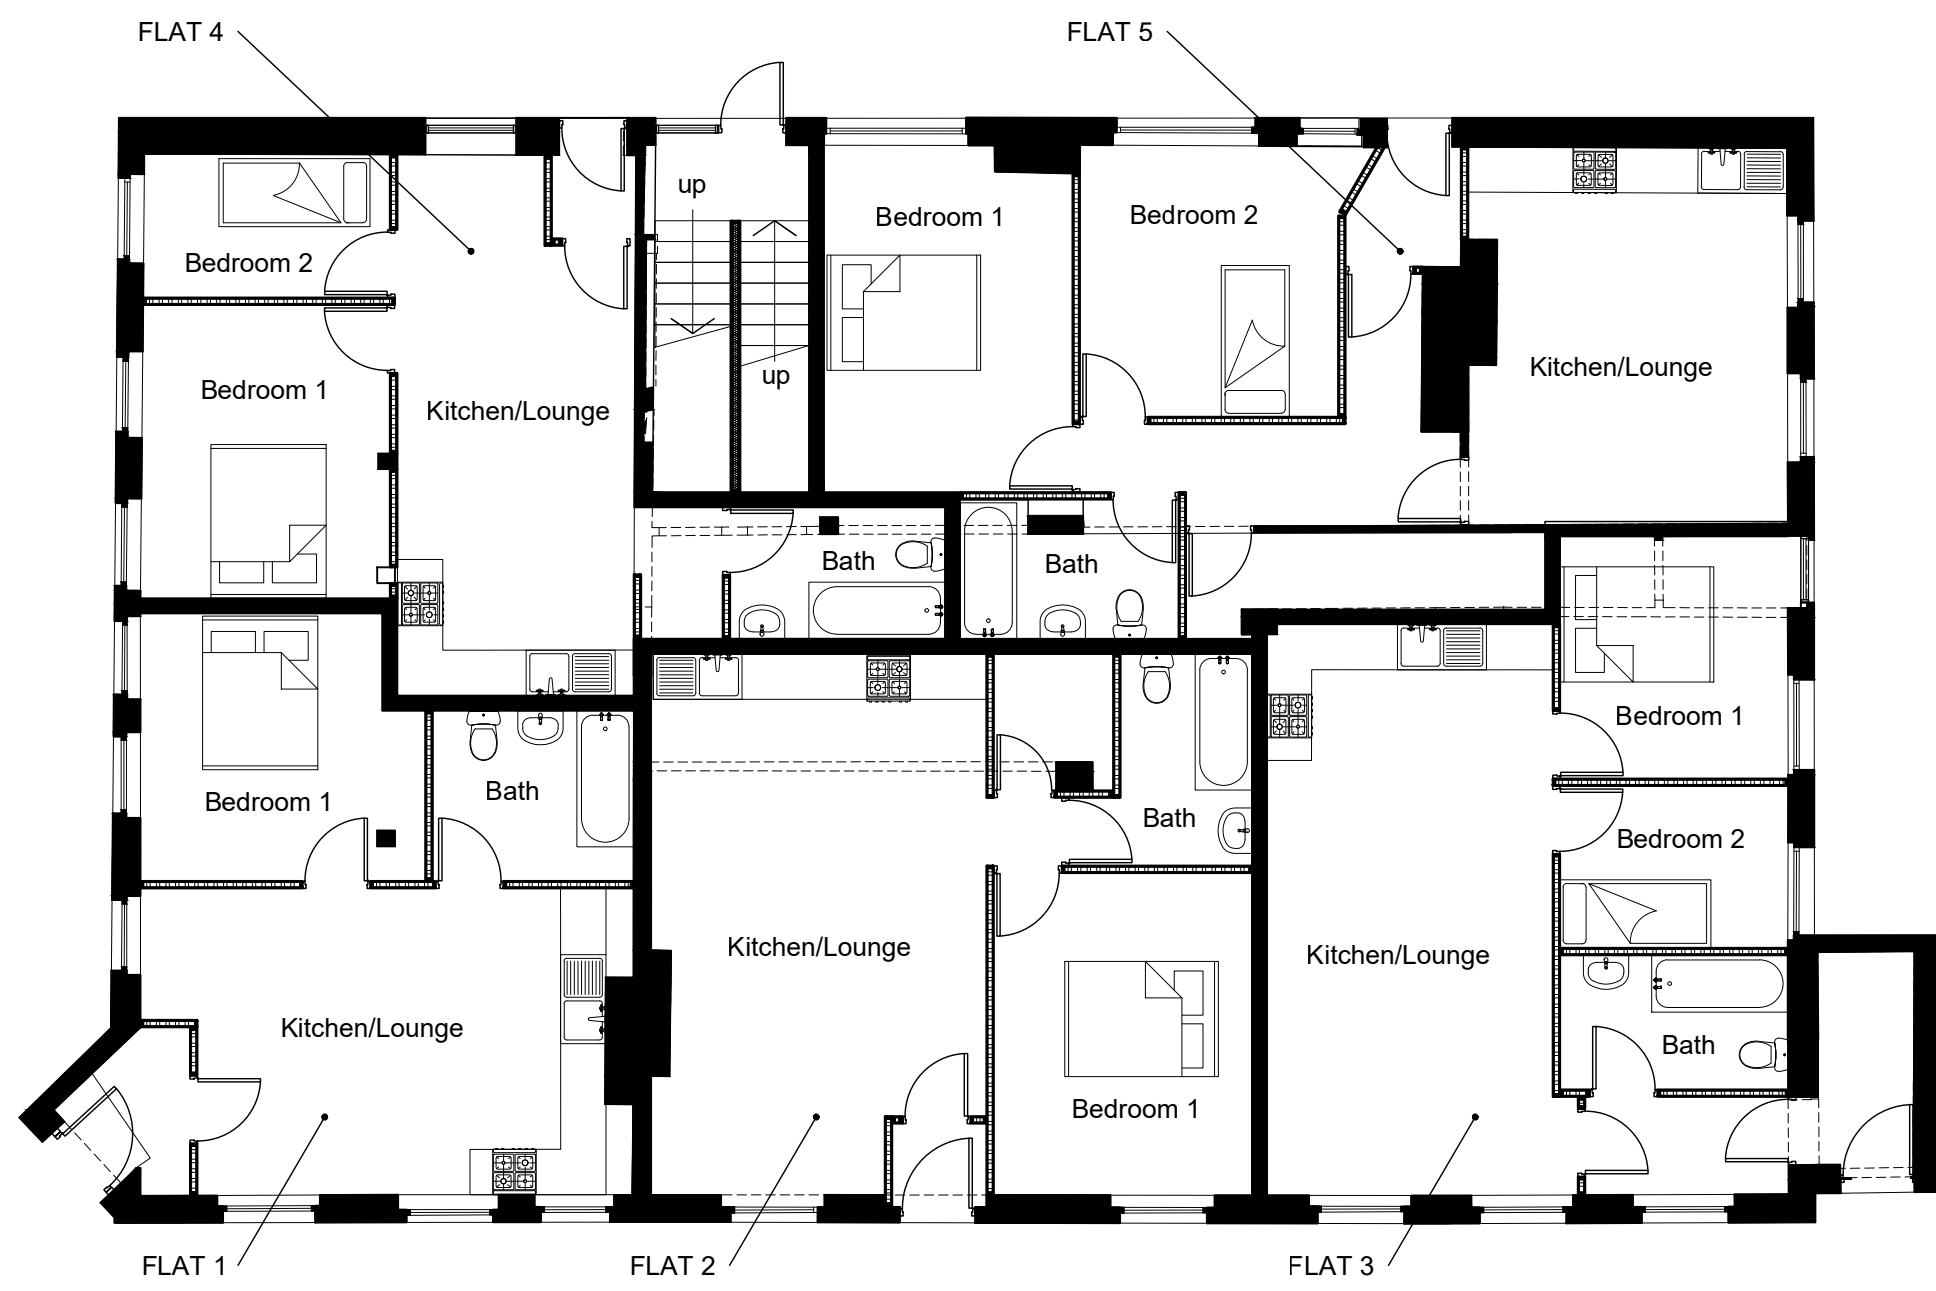


Ground floor plan

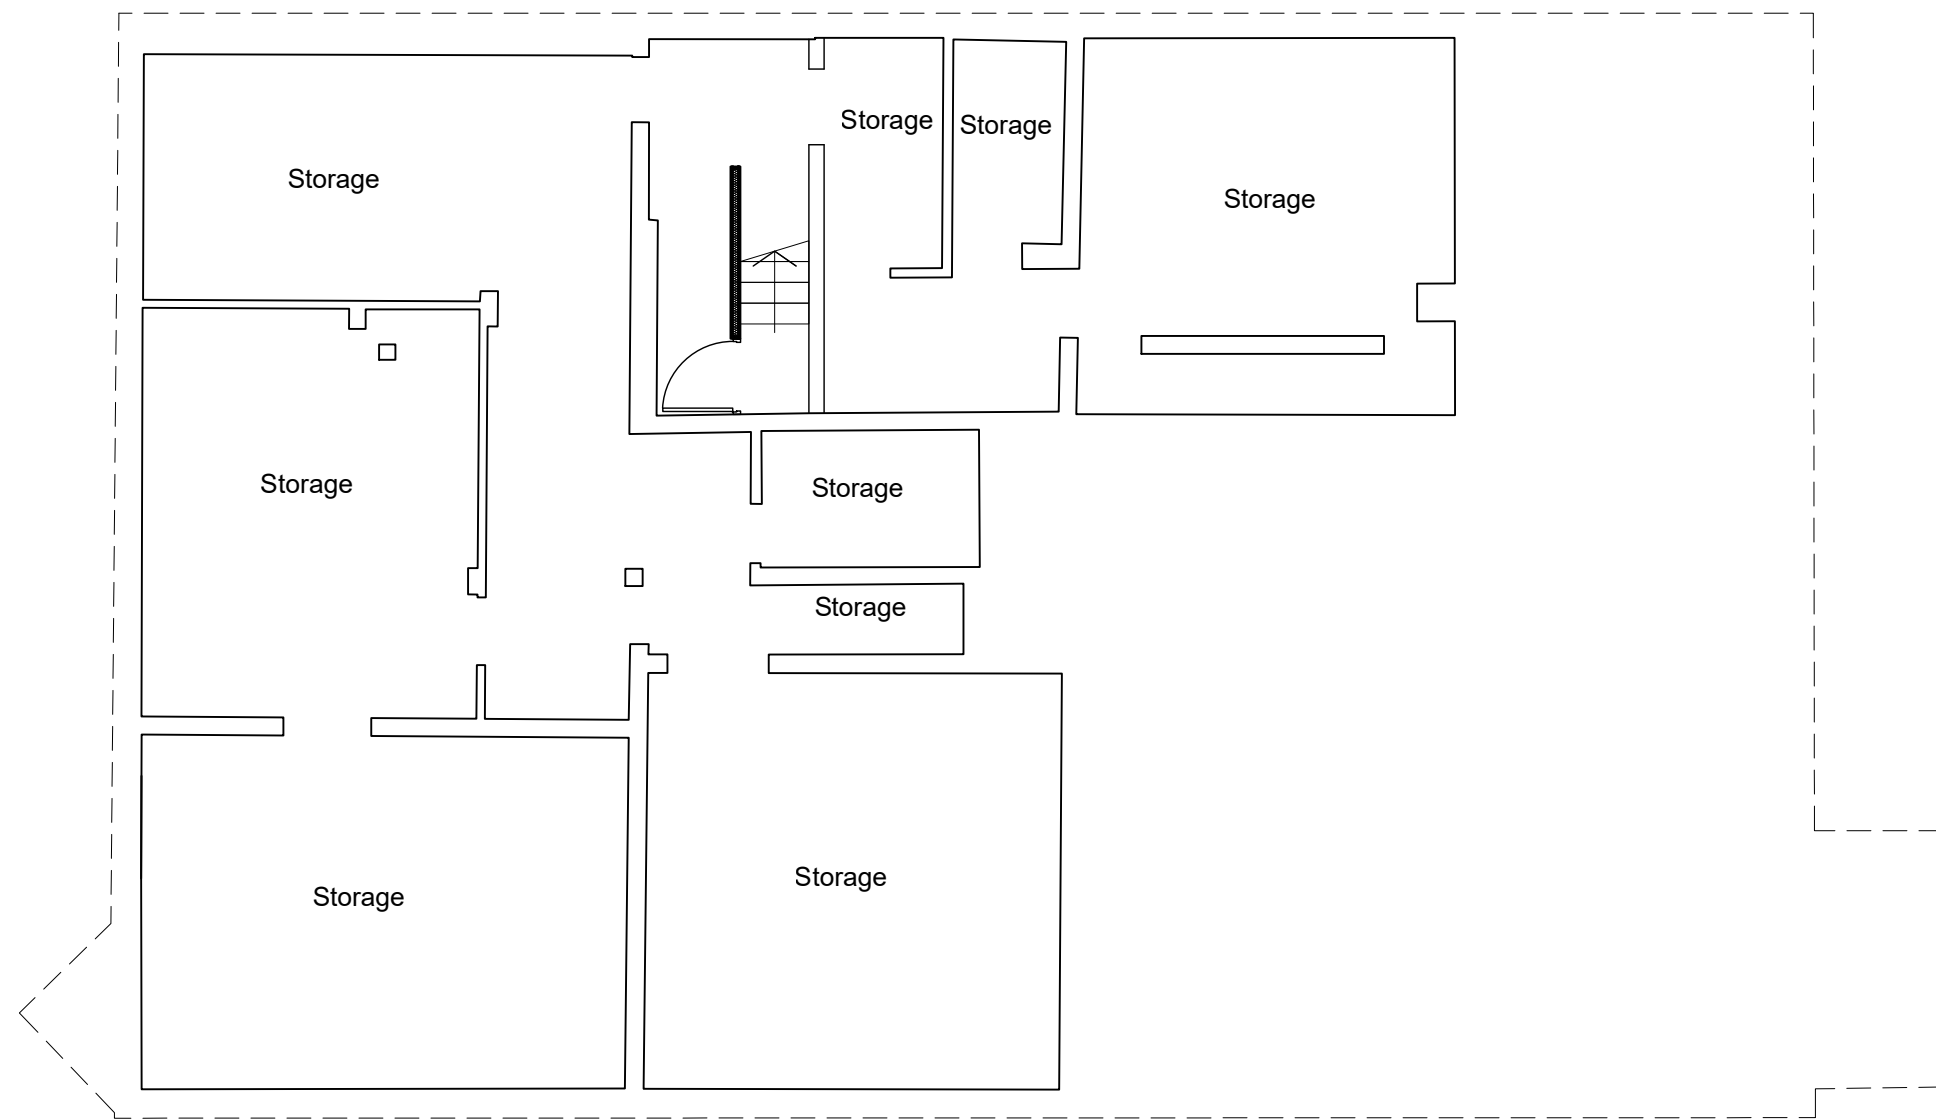


Basement plan

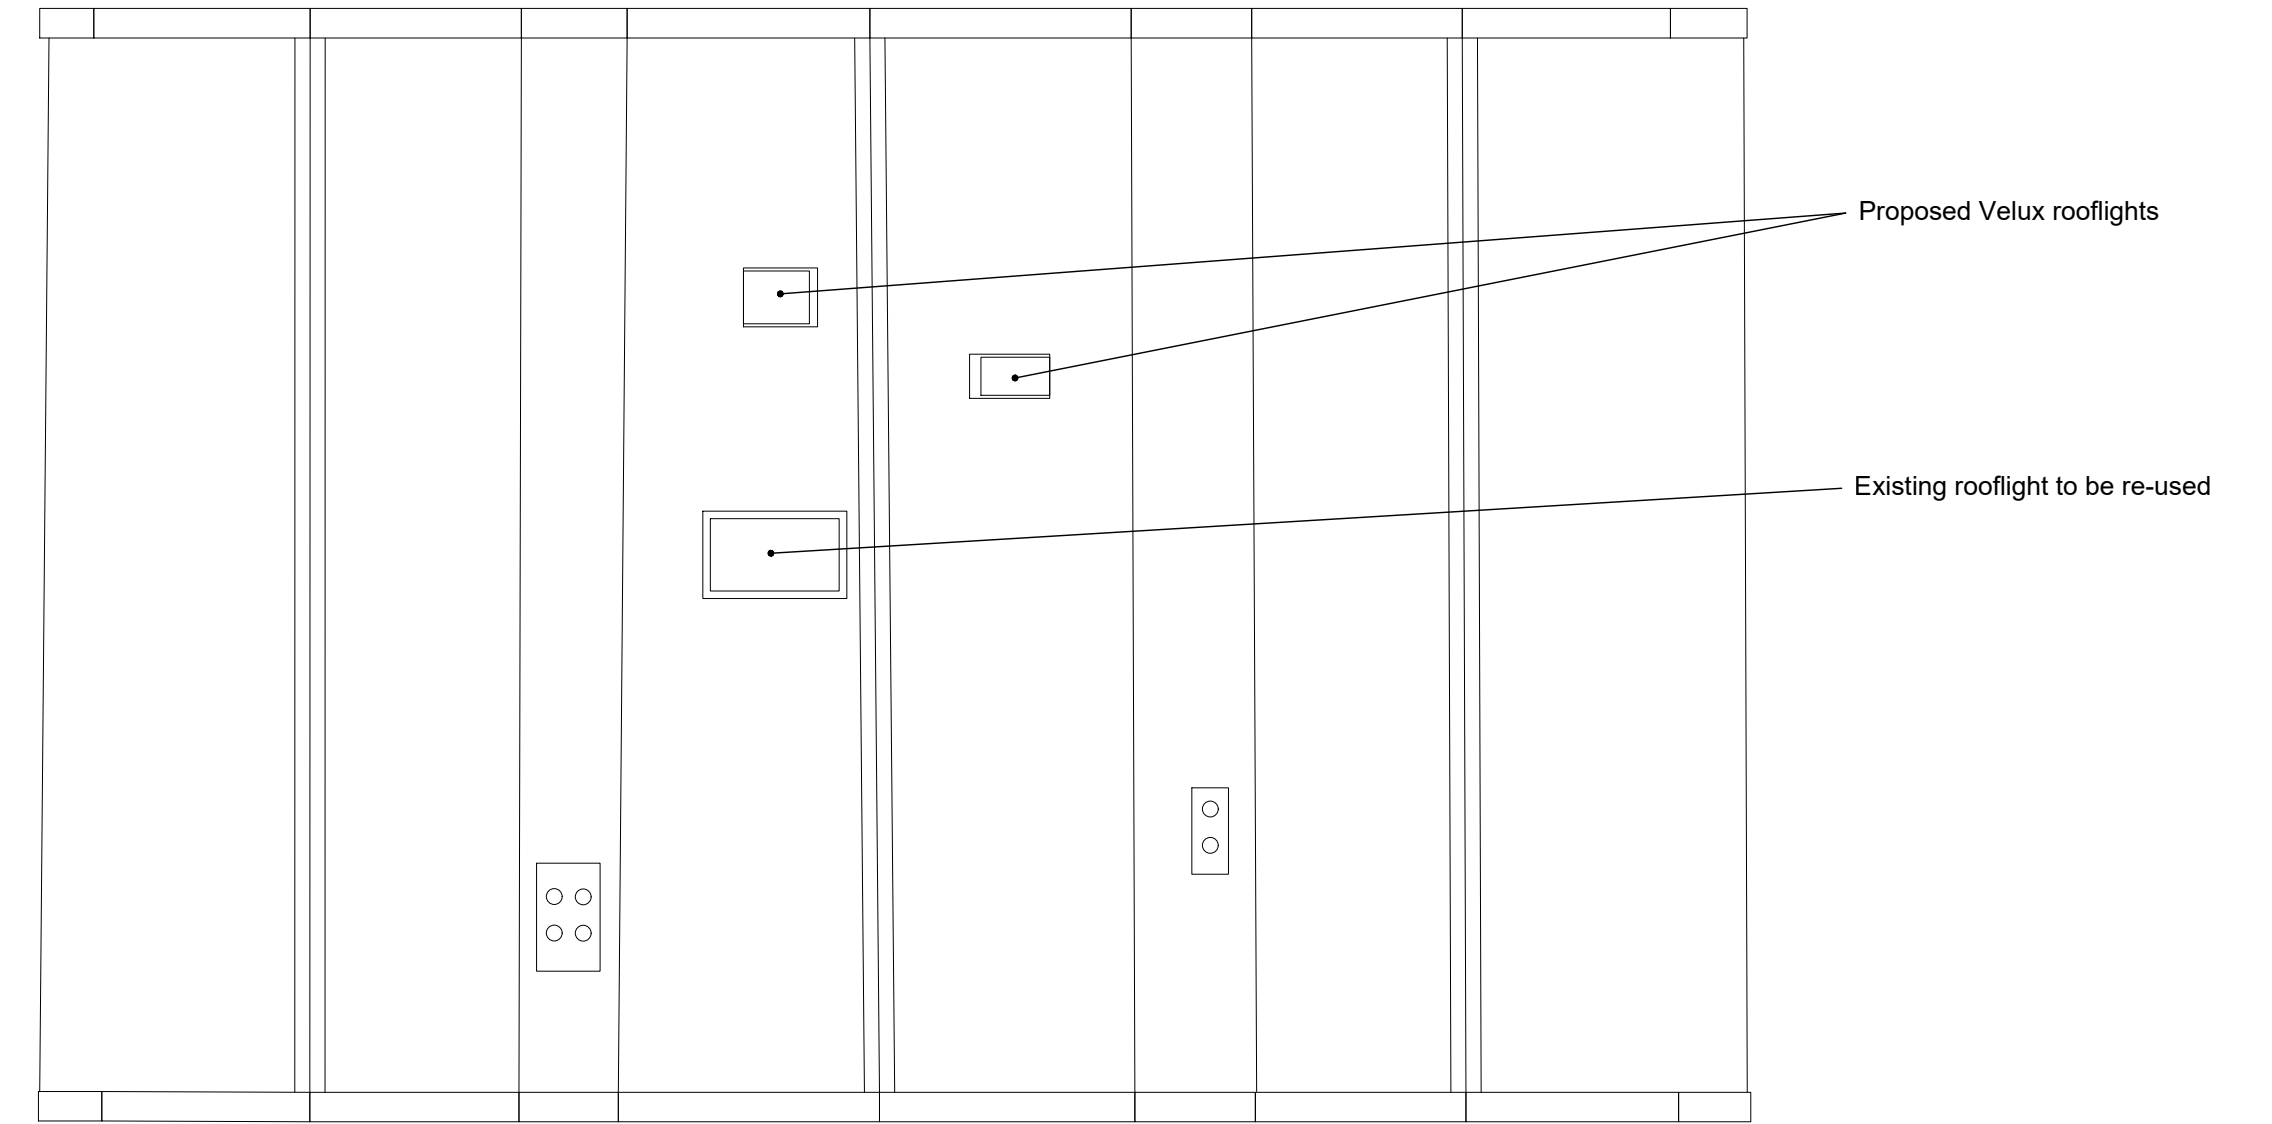

Roof plan

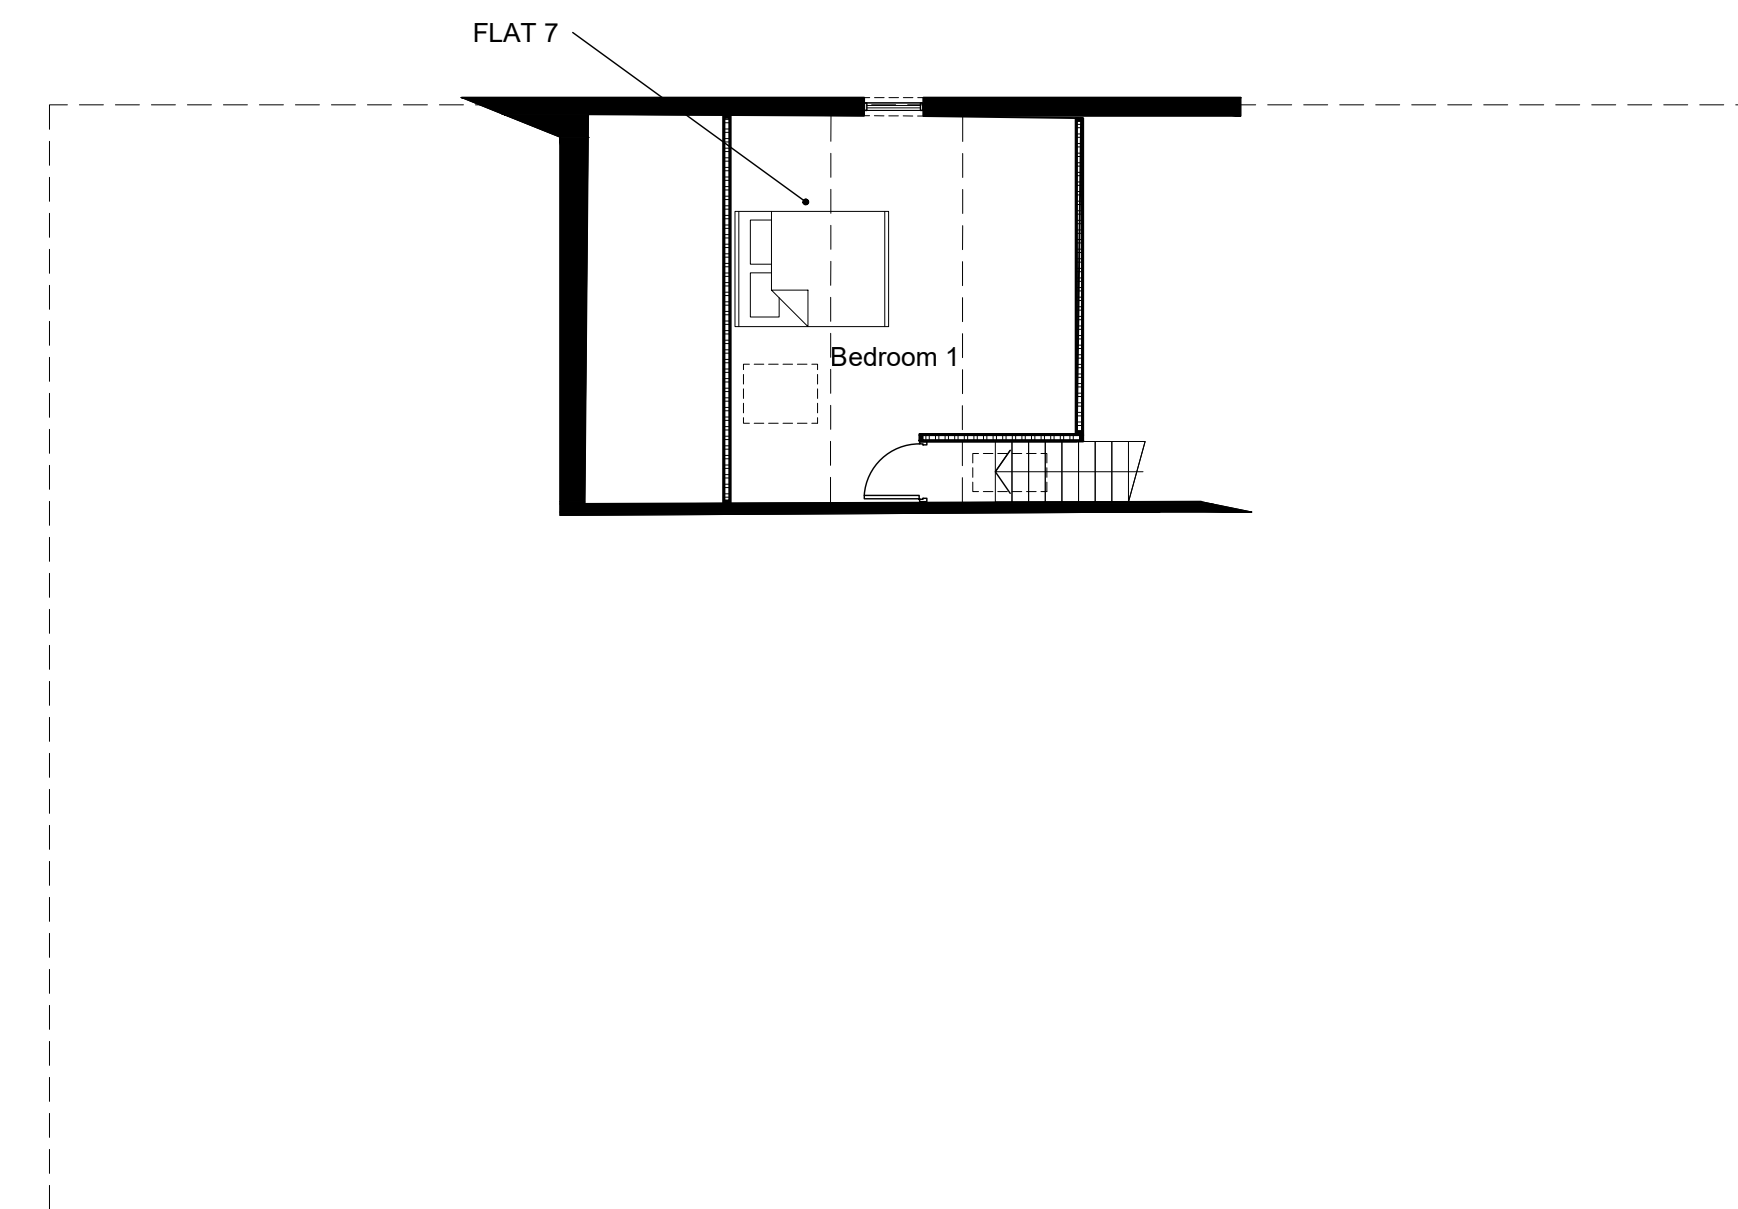

Second floor plan

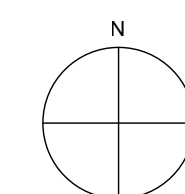

Unit 4D
Parkway Rise
Sheffield S9 4WQ

0114 242 3322
info@jumparchitects.com
www.jumparchitects.com

Project Goldthorpe Hotel, Doncaster Road, Goldthorpe S63 9JA			
Title Proposed floor plans			
Date 27-09-19	Scale 1:100@A1	Dwg No J19-021 A-102	Rev -
Drawn JP	Checked		

Copyright of this drawing is with JUMP Architects Ltd. Do not scale from this drawing. All dimensions are to be verified prior to construction, any discrepancies on this drawing are to be reported to JUMP Architects Ltd.