




FRONT ELEVATION

FACING NORTH EAST (TOWARDS No 9)

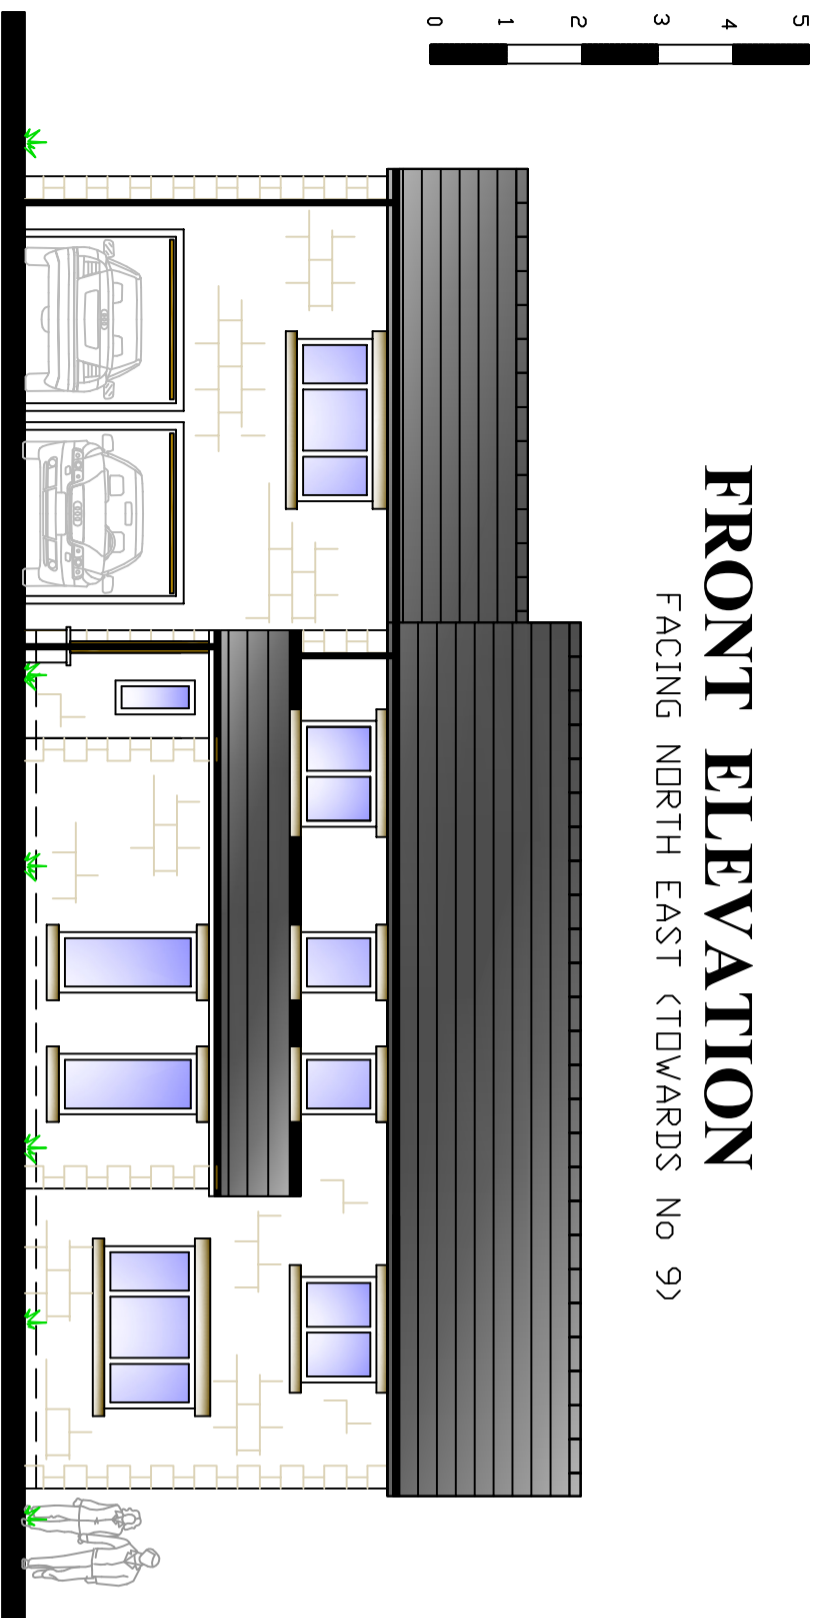

SIDE ELEVATION

FACING SOUTH EAST (TOWARDS NO 7)

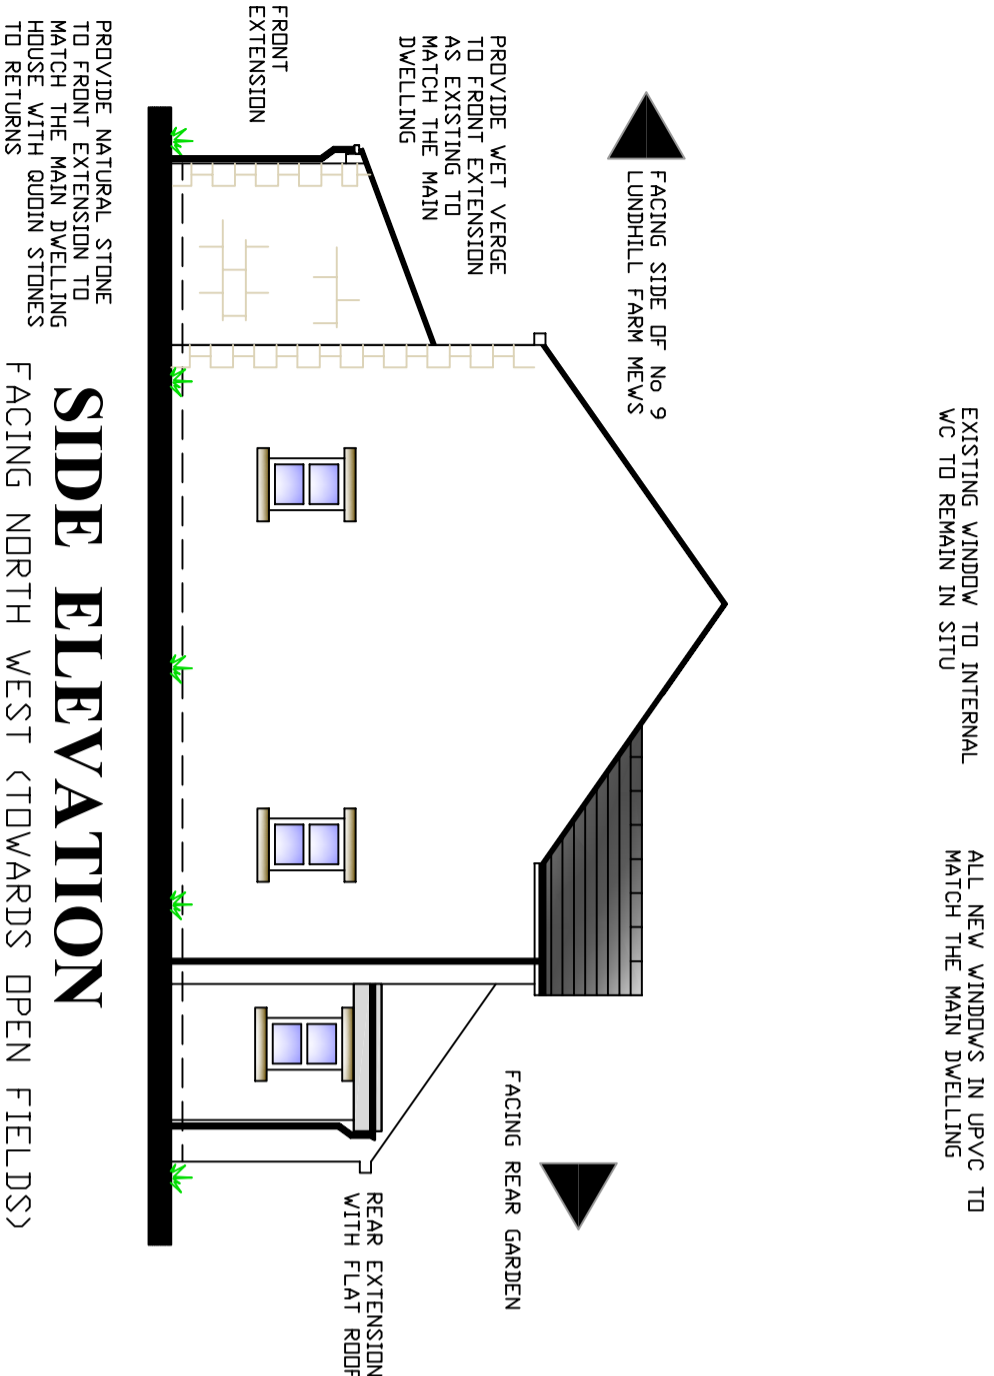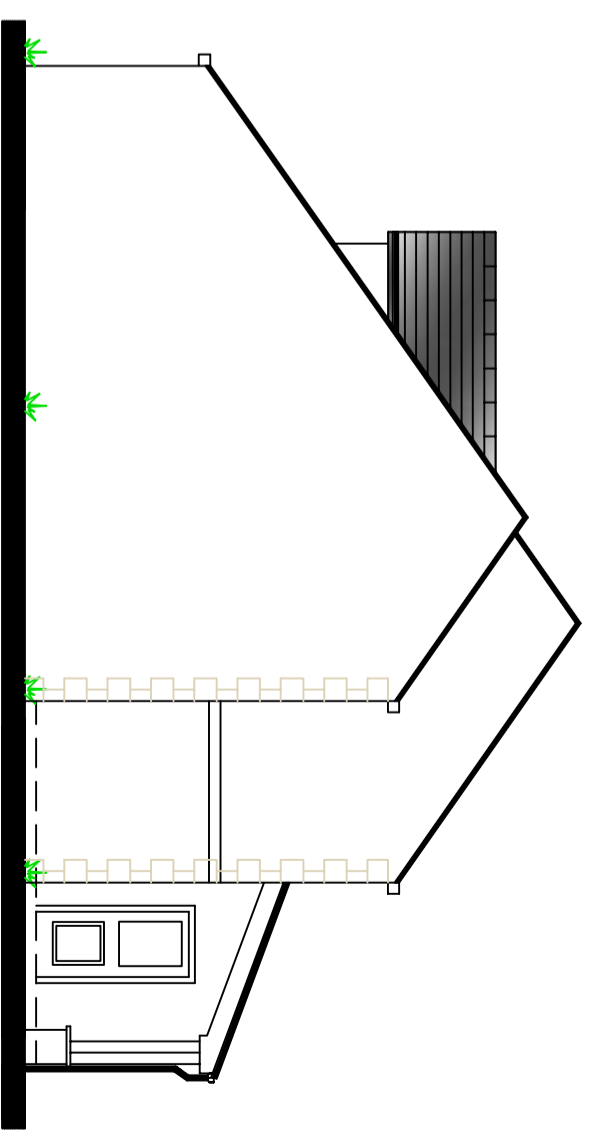

SIDE ELEVATION

FACING NORTH WEST (TOWARDS OPEN FIELDS)

REAR ELEVATION

FACING SOUTH WEST (TOWARDS REAR GARDEN)

PROVIDE NATURAL STONE TO FRONT EXTENSION TO MATCH THE MAIN DWELLING HOUSE WITH QUINN STONES TO RETURNS

PROVIDE WET VERGE TO FRONT EXTENSION AS EXISTING TO MATCH THE MAIN DWELLING

FRONT EXTENSION

REAR EXTENSION WITH FLAT ROOF

FACING REAR GARDEN

FACING SIDE OF No 9 LUNDHILL FARM MEWS

EXISTING WINDOW TO INTERNAL WC TO REMAIN IN SITU

ALL NEW WINDOWS IN UPVC TO MATCH THE MAIN DWELLING

CLIENT

8 LUNDHILL FARM MEWS
HEMINGFIELD

TITLE

PROPOSED ELEVATIONS

DRAWN

SCALE 1:100 @ A3

REV

DATE 19/01/2024

DRG No 002

