




location plan 1:1250'

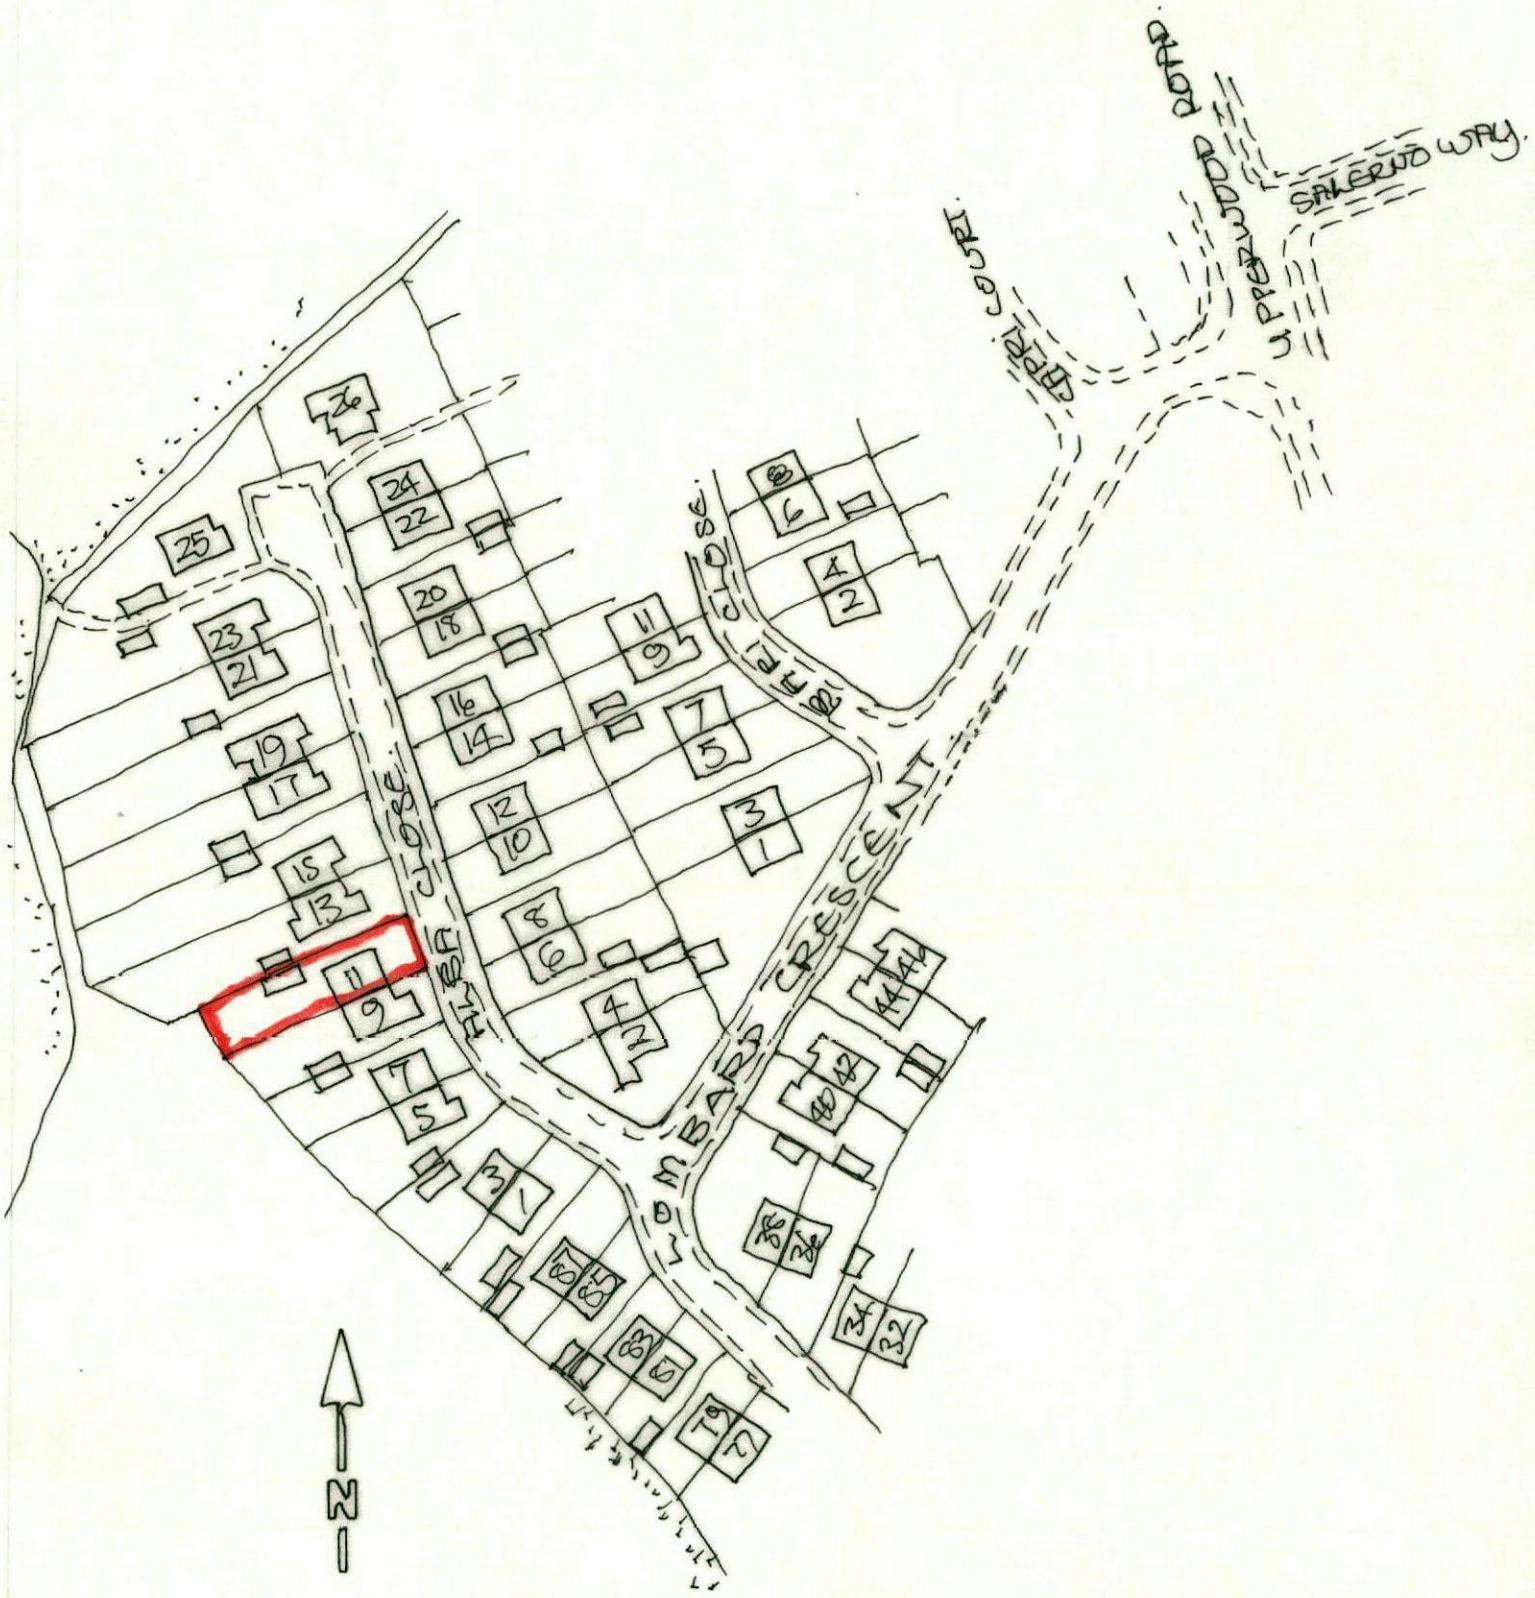


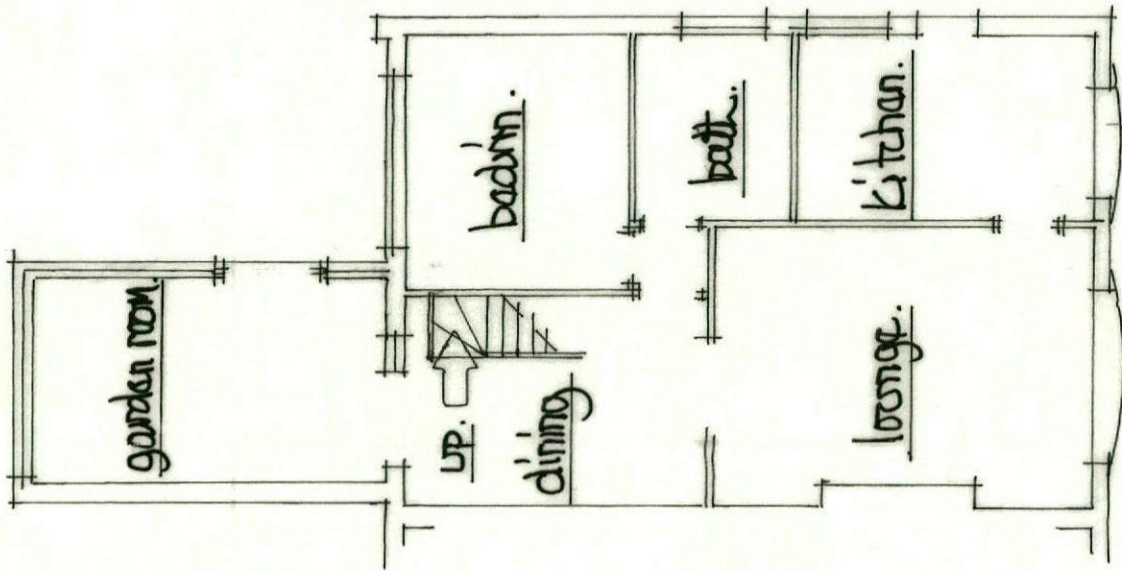

existing ground floor.

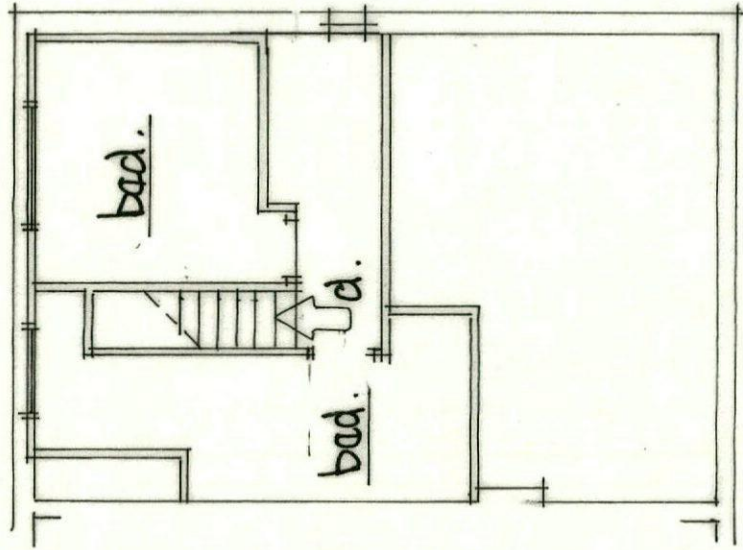


existing first floor.

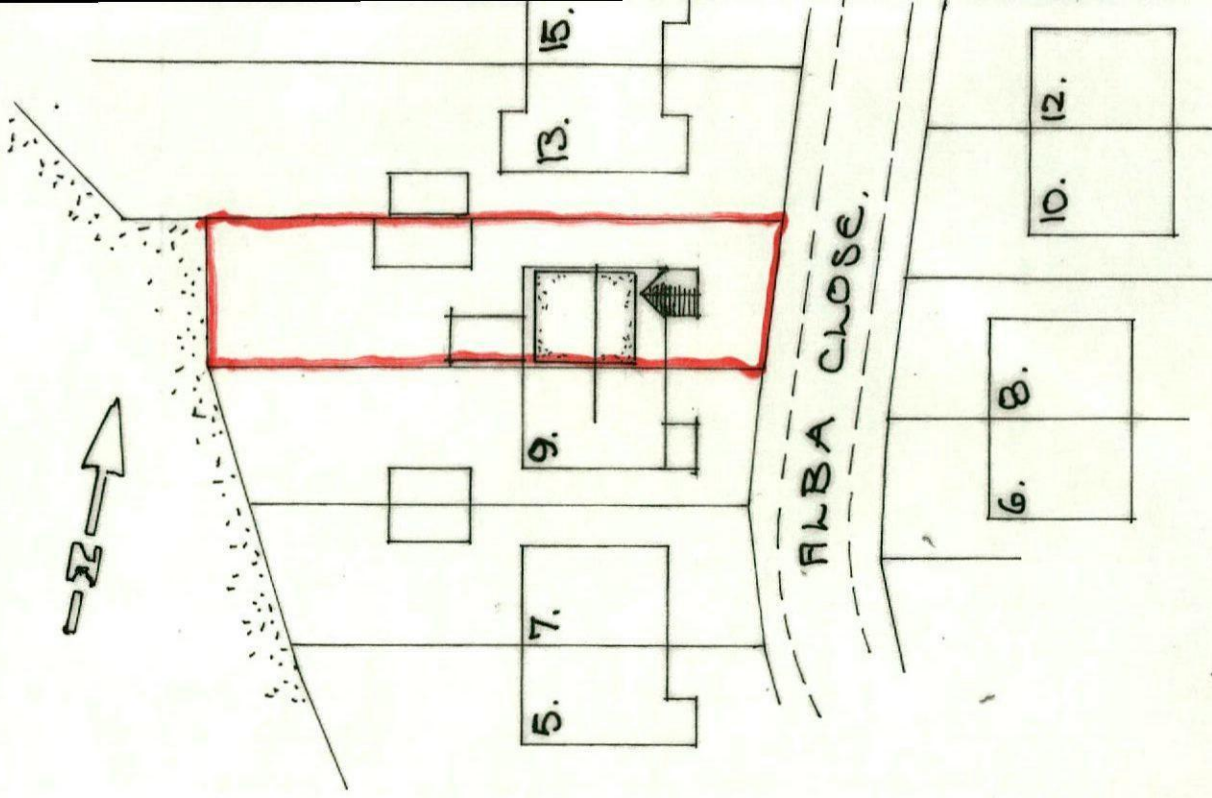

site plan 1:500m.


scale: 1:100m.

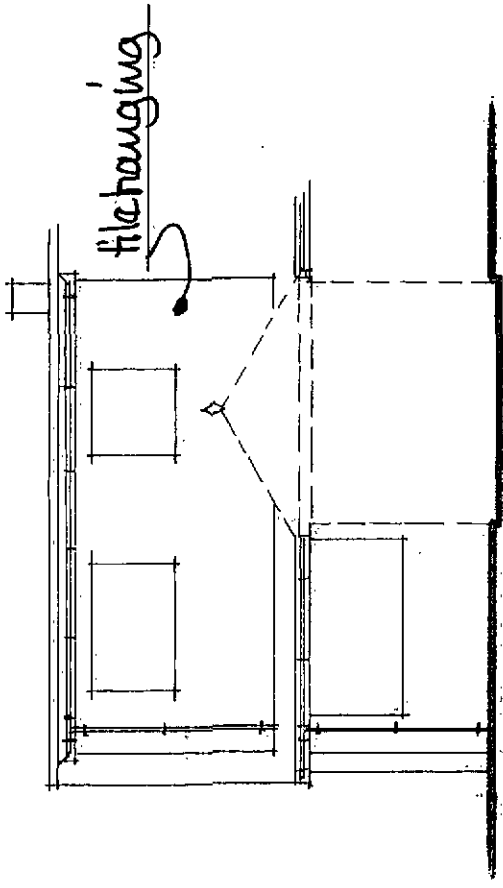

filchanging

existing rear view

existing front view

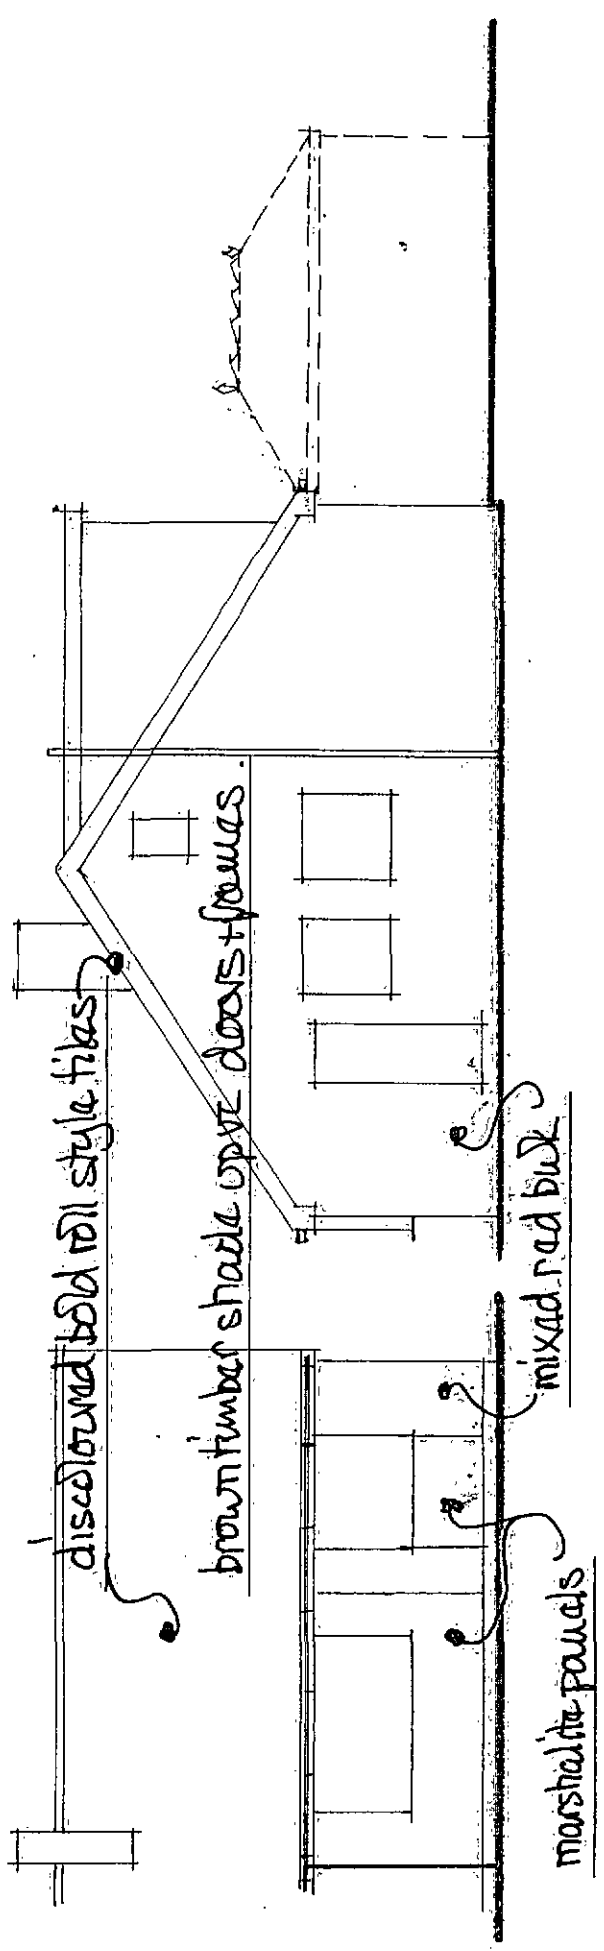

existing gable view from north

scale 1:100m

discoloured bold roll style tiles


brown timber shade over doors + frames

marshalite panels

mixed red brick


proposed ground floor.

scale 1:50m.

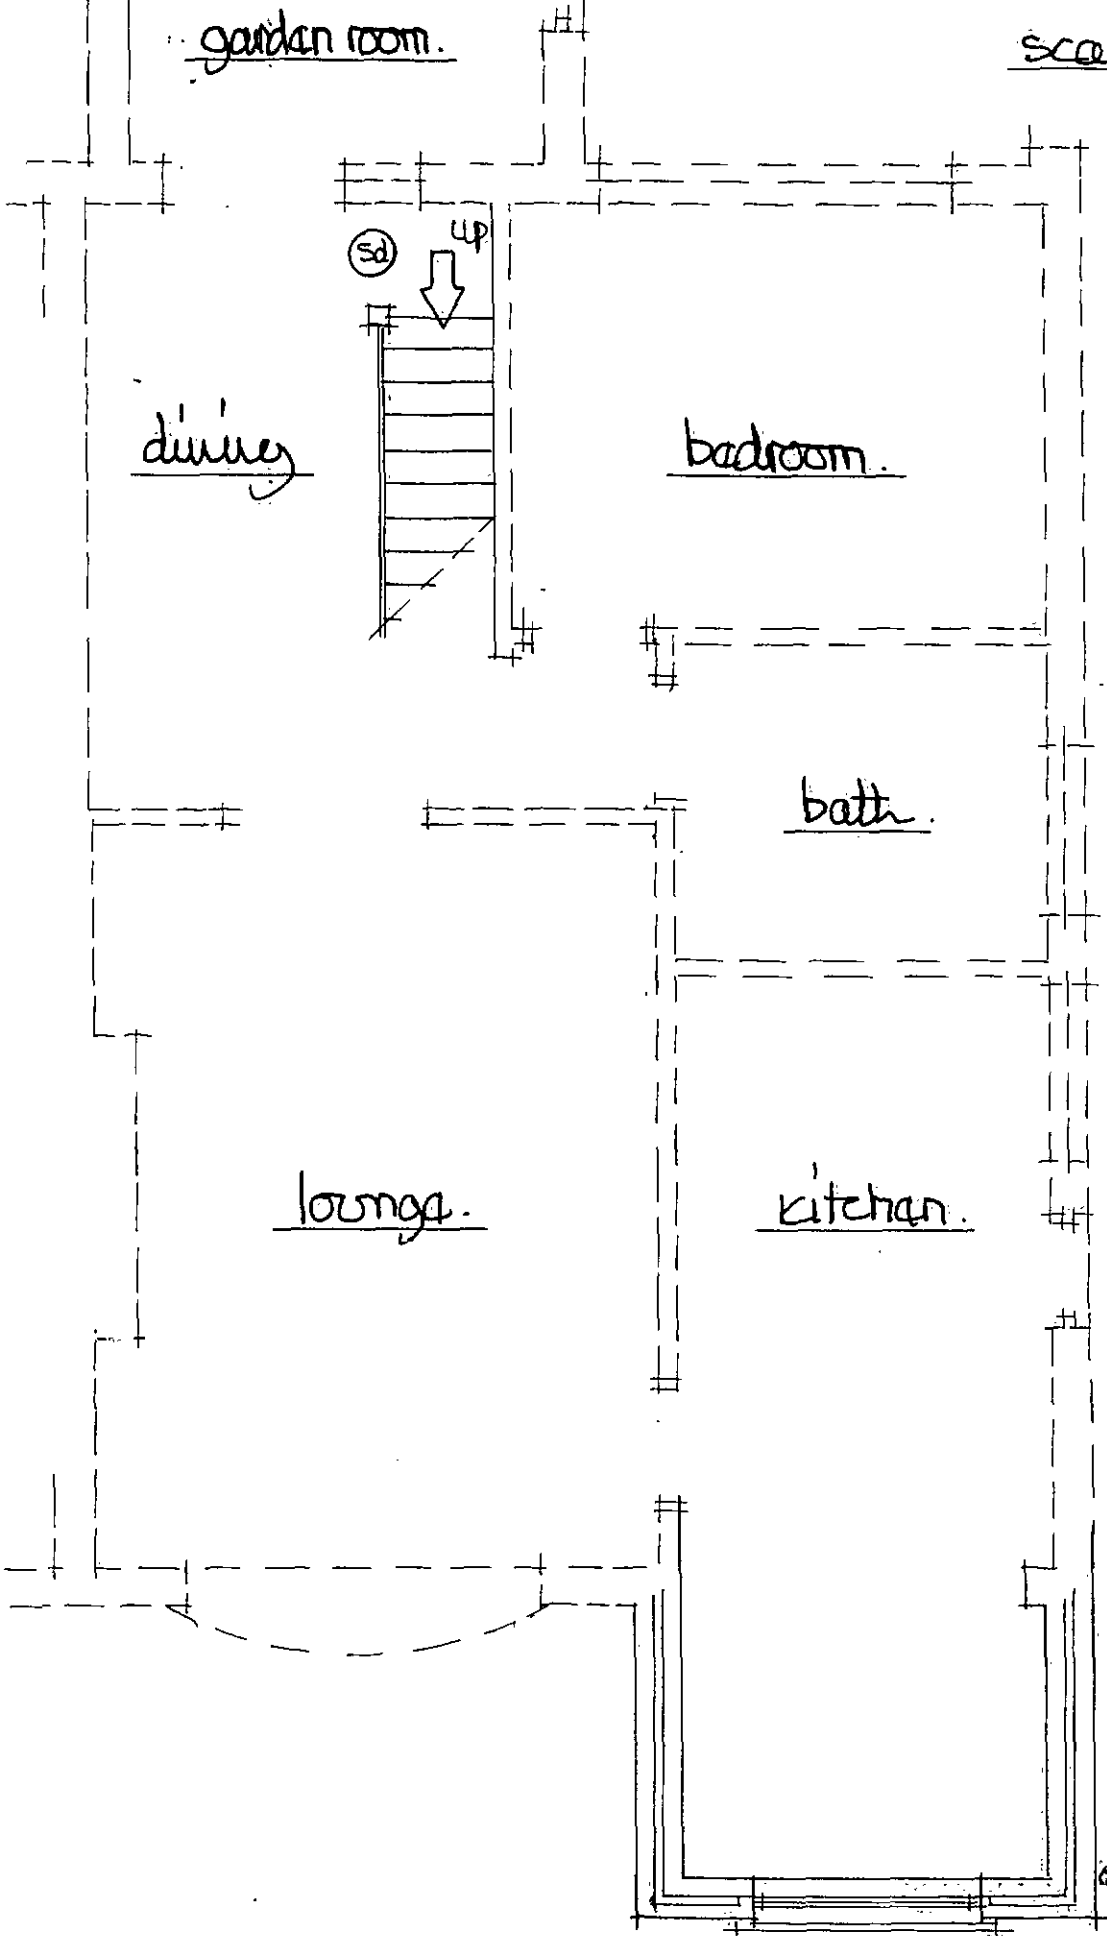


Proposed upper floor.

scale 1:50m.

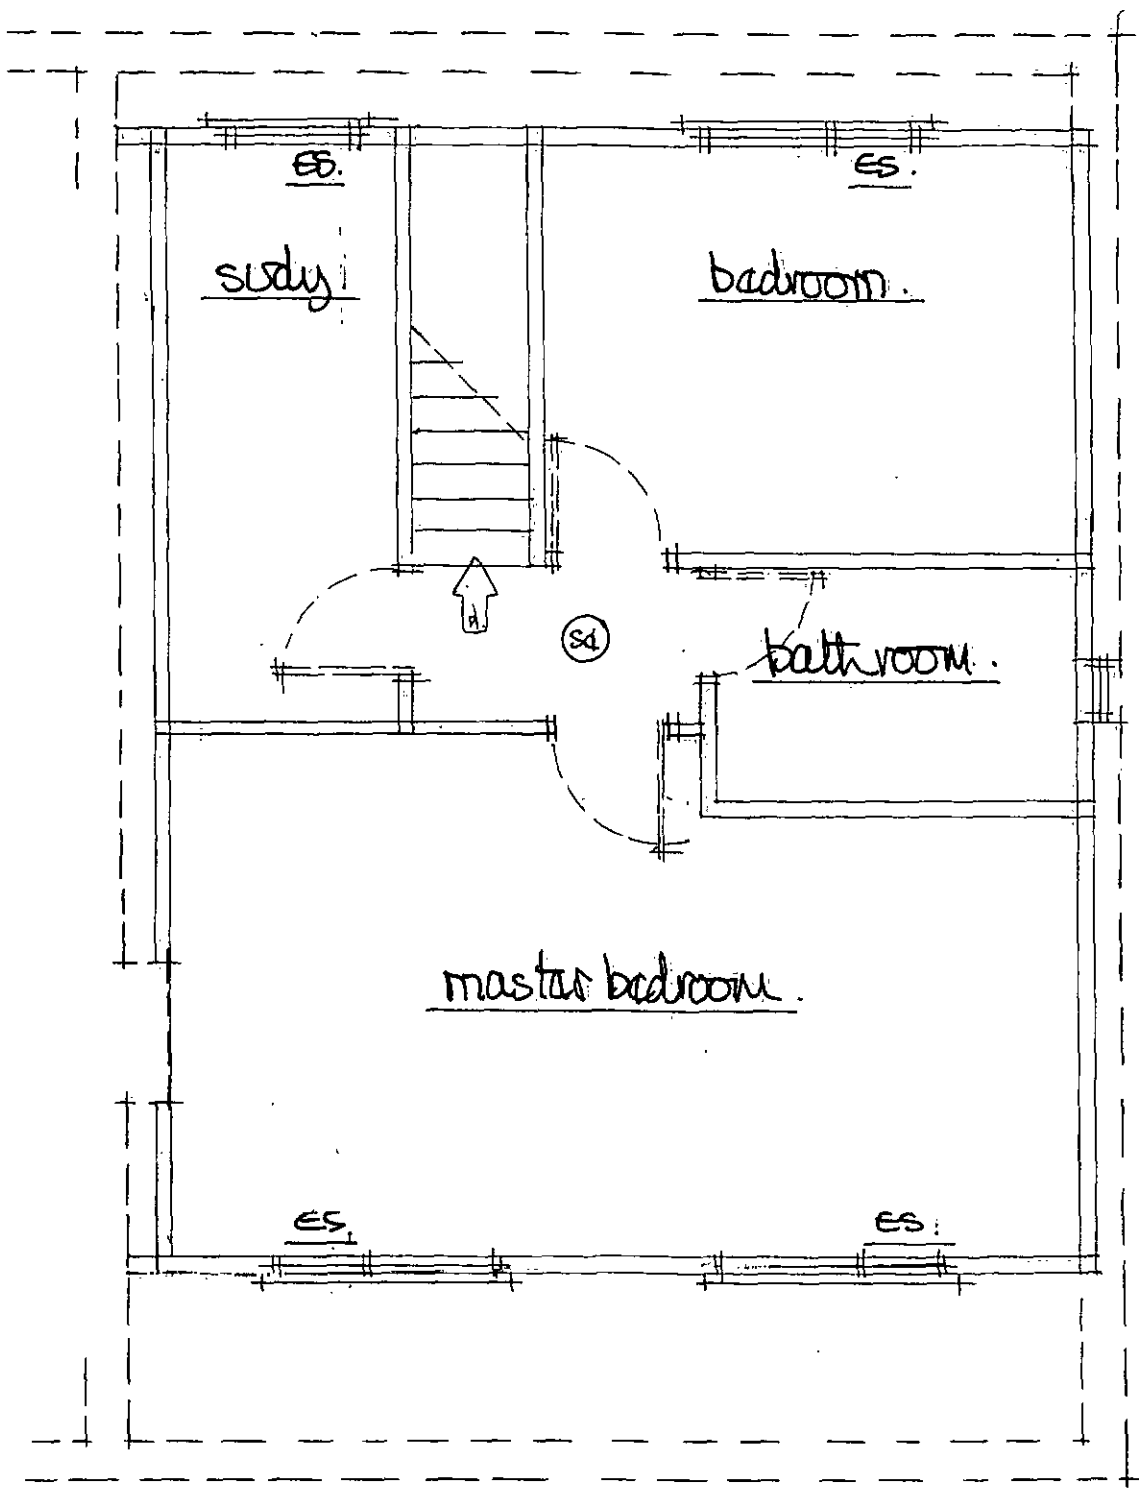


scale 1:100m.

es shows fire safety  
escape sash 750 x 450  
min. to open thro' 90°  
bottom of sash 800/1100  
above floor level.

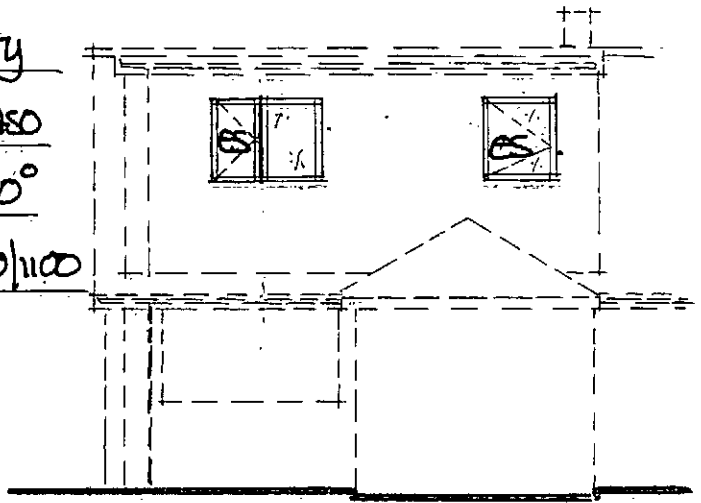


proposed rear view.

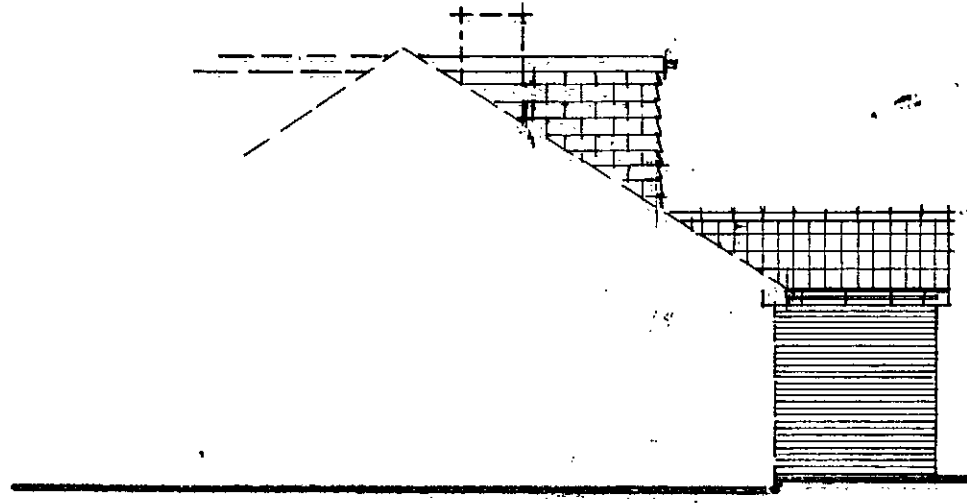


proposed side view from no 9.

prop. front view.

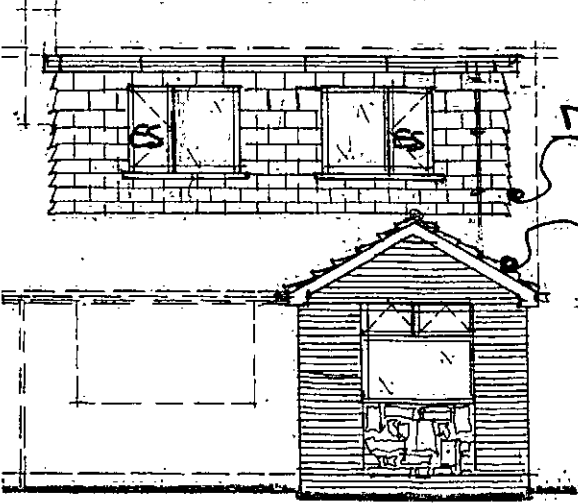

prop. side view from no 13.

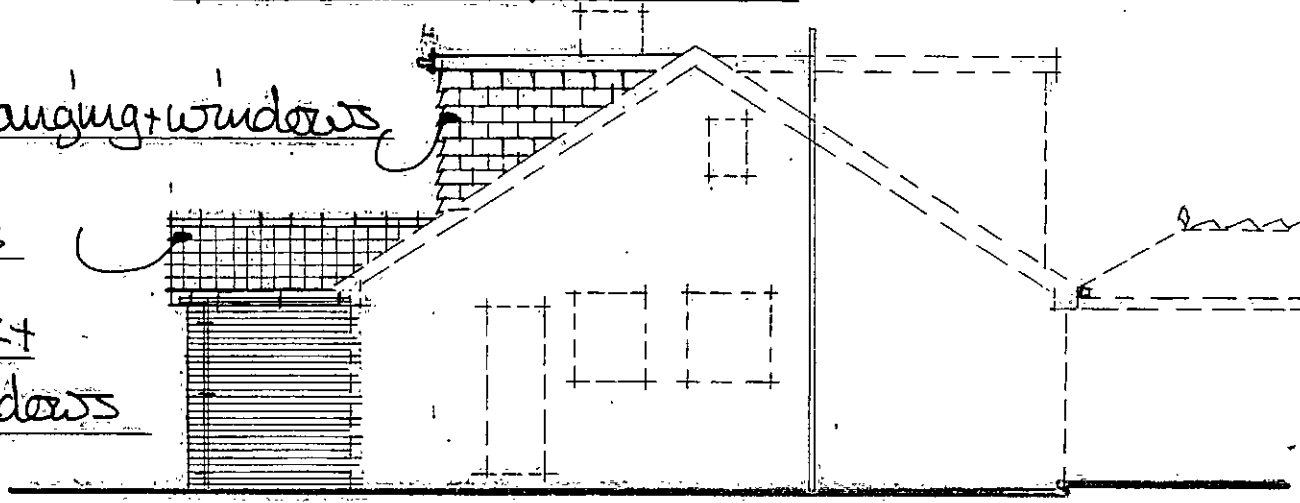

matching tile hanging + windows

matching tiles

matching brick +  
features + windows