


DRAWING NO 01 I: 100 DRAWN 12/10


EXISTING ELEVATION TO FRONTAGE

ROYAL SPICE, RESTAURANT

1A STATION RD, DARTON, BARNESLEY

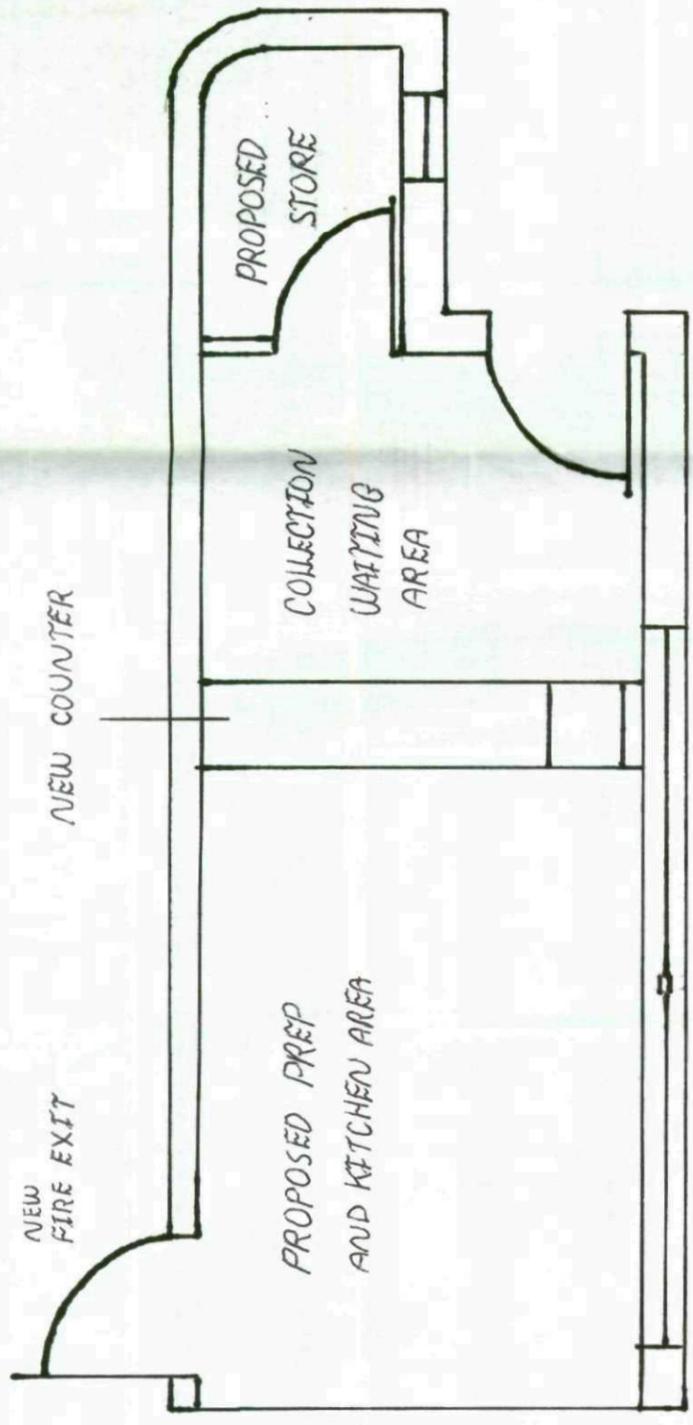

PROPOSED FLOOR PLAN

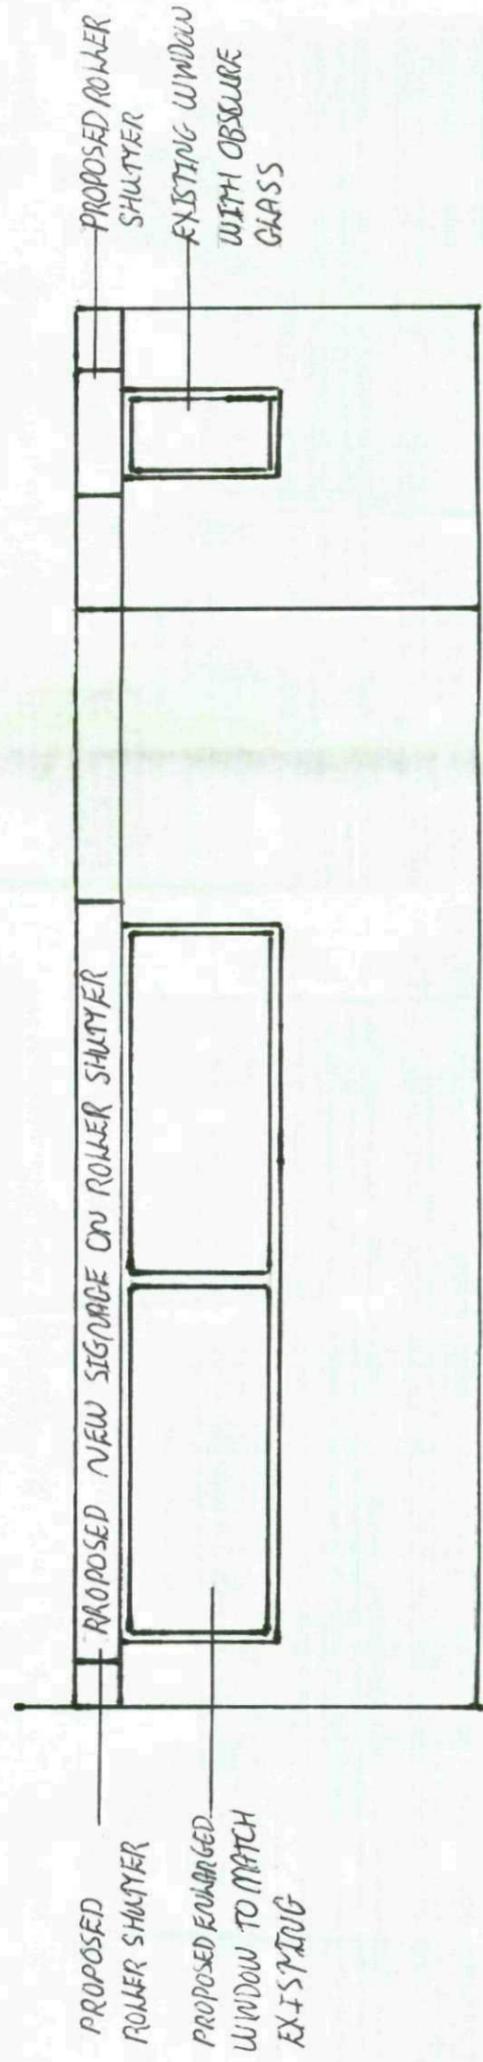

PROPOSED FRONT ELEVATION