

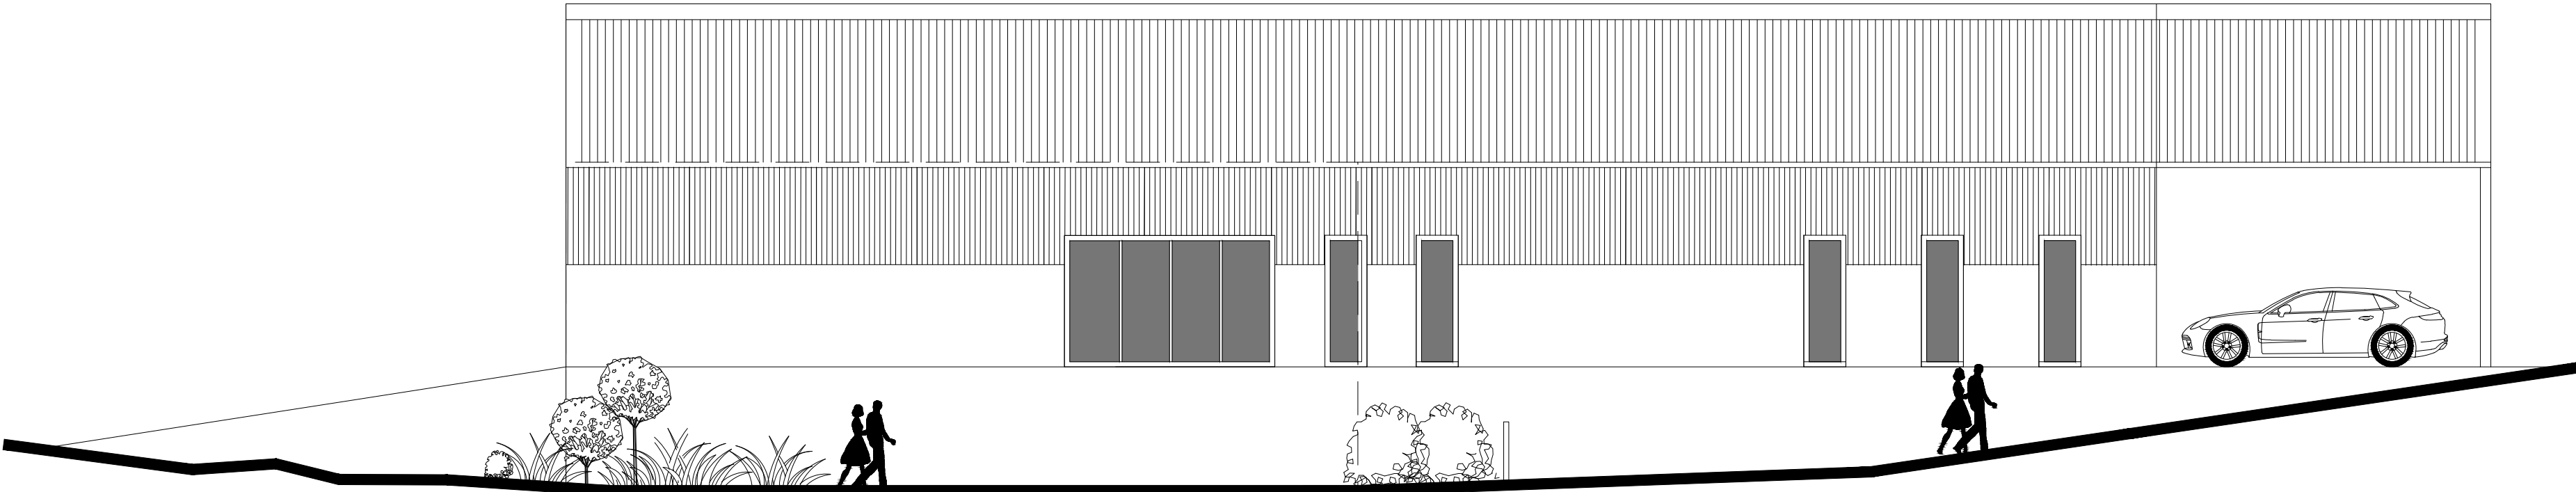


NOTE: ALL DIMENSIONS SHOWN ARE PROVISIONAL DIMENSIONS ONLY & SHOULD NOT BE READ AS EXACT MEASUREMENTS. THESE MAY NEED TO BE ALTERED DUE TO SITE CONSTRAINTS/ INSPECTION. THE DRAWINGS AND DESIGN ARE THE COPYRIGHT OF YCP LTD & SHOULD NOT BE RE-PRODUCED WITHOUT PRIOR PERMISSION


PLOT 5
465SQM

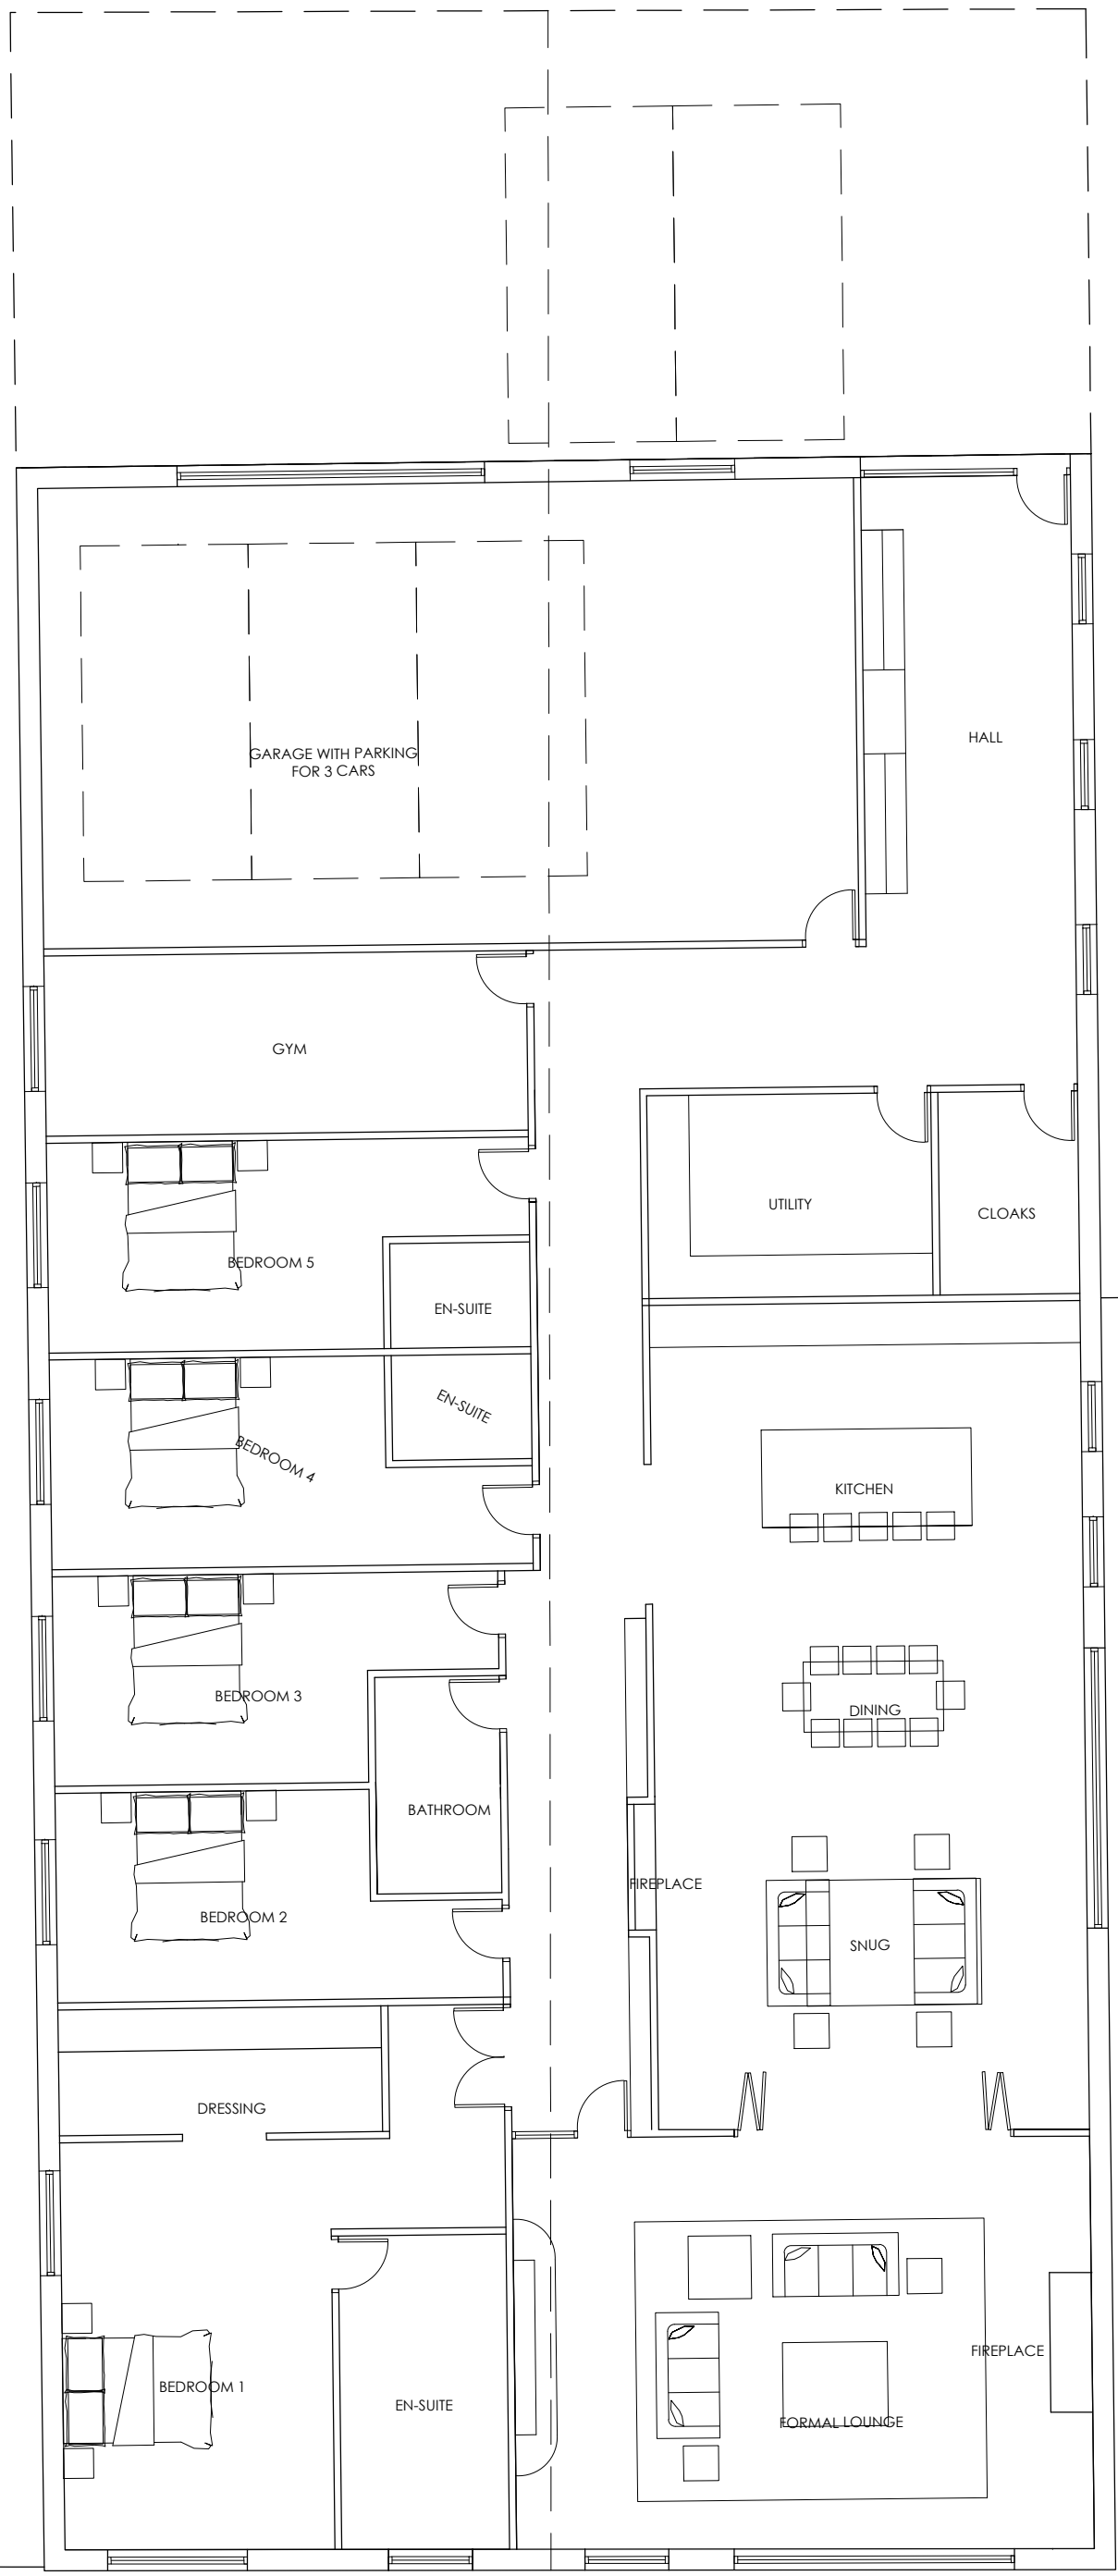


SOUTH EAST ELEVATION

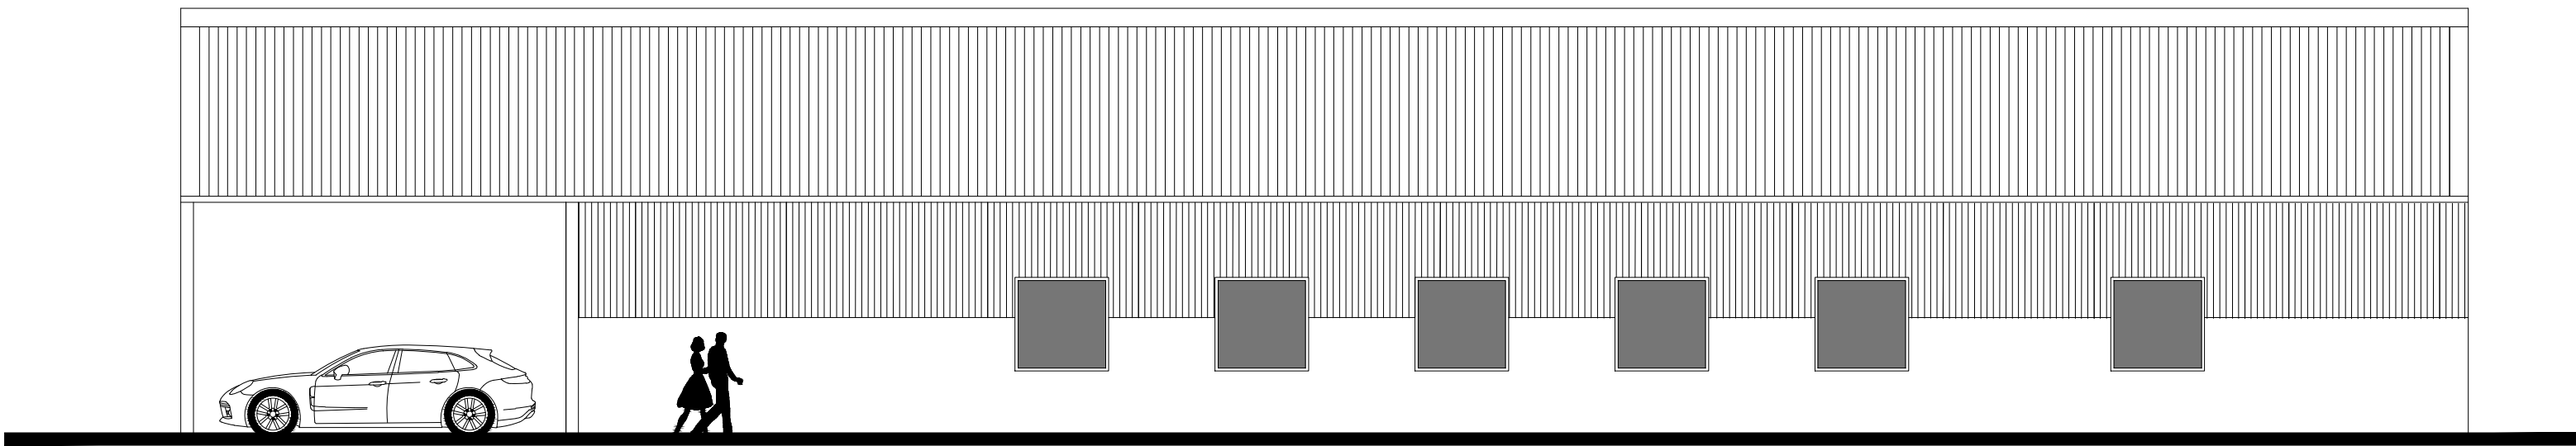

SOUTH EAST ELEVATION

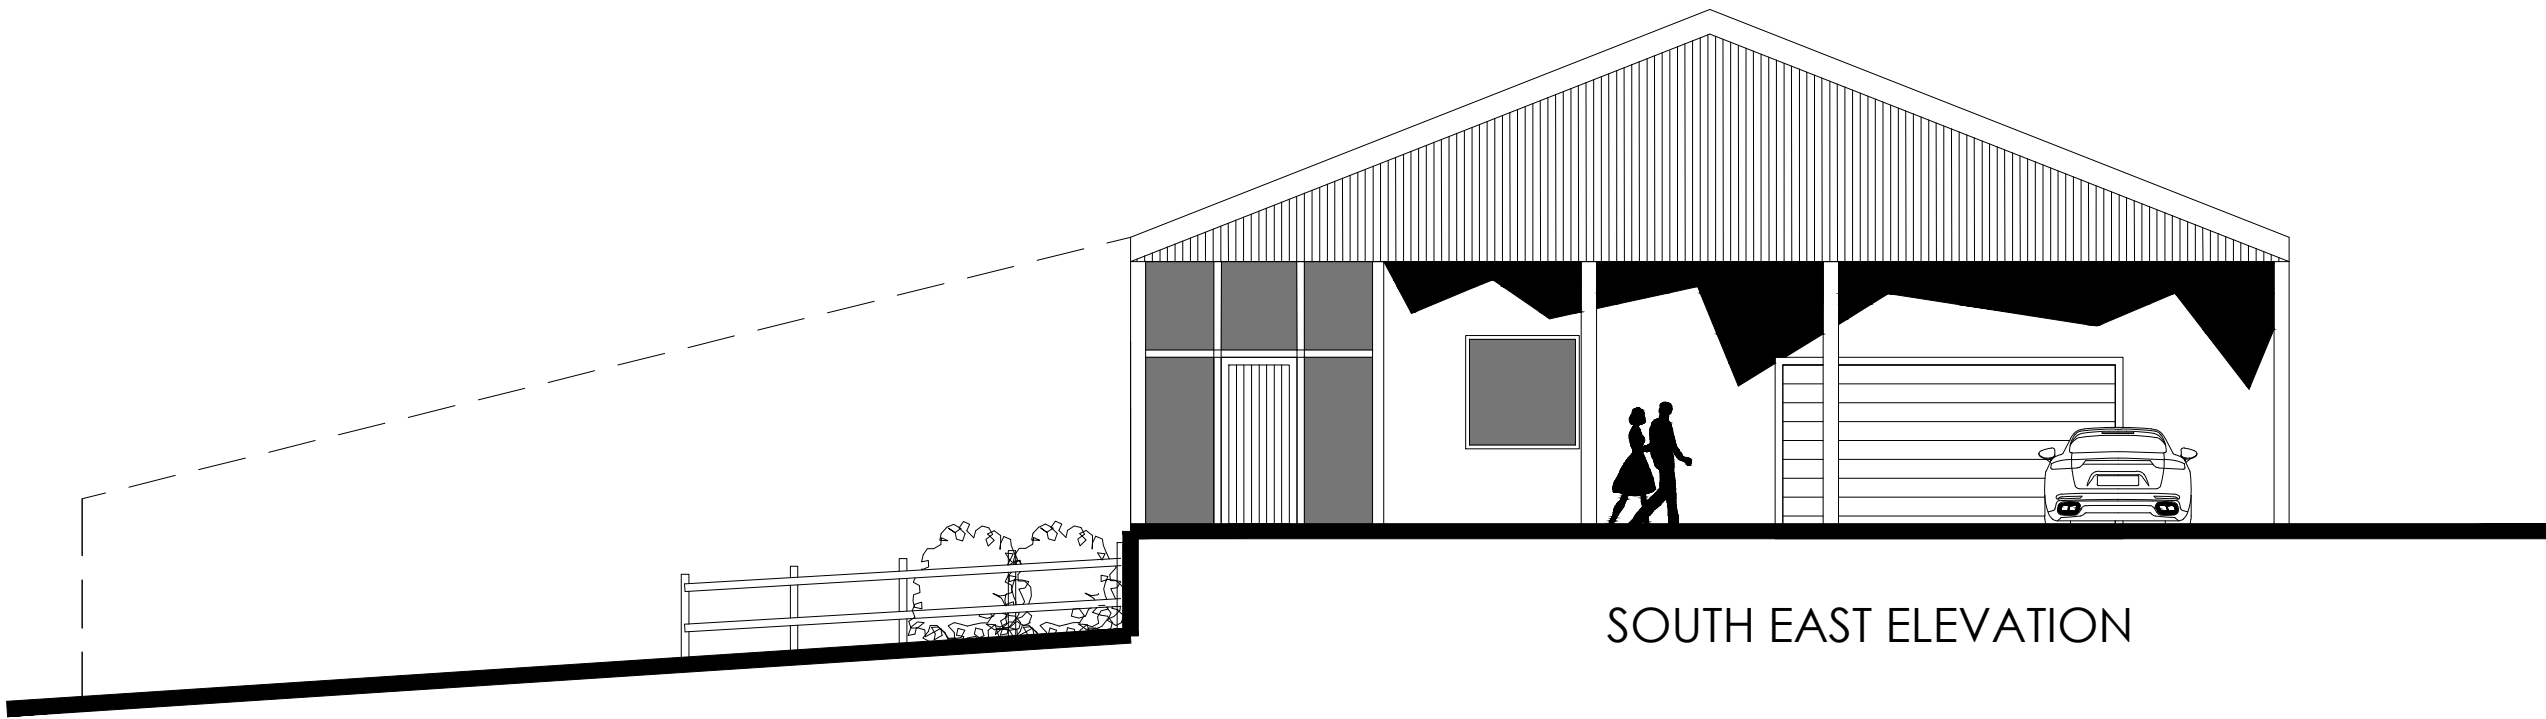

SOUTH EAST ELEVATION

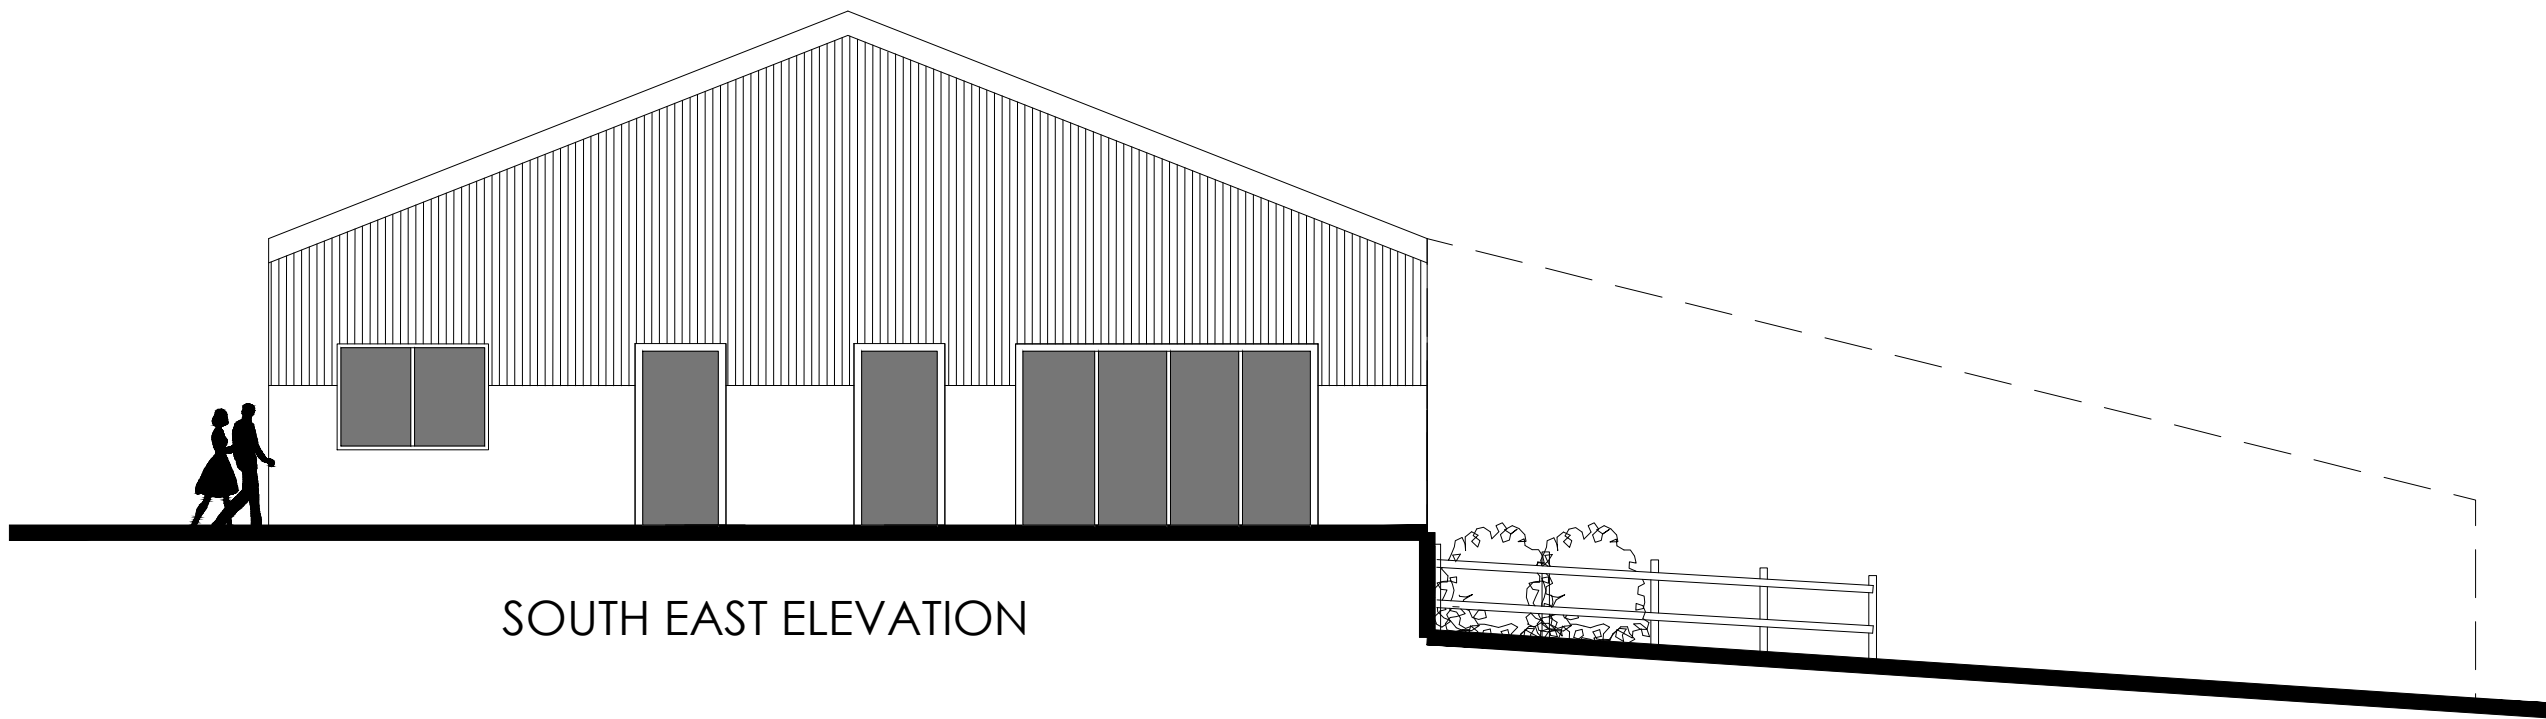

SOUTH EAST ELEVATION

DRAWING DESCRIPTION: CLASS Q BARN APPLICATION PLOT 5 PROPOSED FLOOR PLANS			
JOB TITLE ROYD MOOR FARM, ROYD MOOR ROAD THURLSTONE			
CLIENT KINGSMAN HOMES			
DRAWN BY DATE CHECKED	JUNE 2022	SCALE 1:200 @ A1 DRAWING NO. 2036-00-05	REVISION A



L'Arche Developments (Thurston) Ltd
1 The Square
The Old Rectory
Huddersfield
HD4 6JF
Company Reg: 01513110 (19 Feb 14/03/2015)
Class: Part 8 Reg: 01513110/1403 & Extra: Huddersfield 01513110/1403