

REVISIONS				
REV	DATE	DESCRIPTION	CHECKED	APPROVED
01	30 07 20	Dormer Removed		




FRONT ELEVATION




SIDE ELEVATION



SIDE ELEVATION

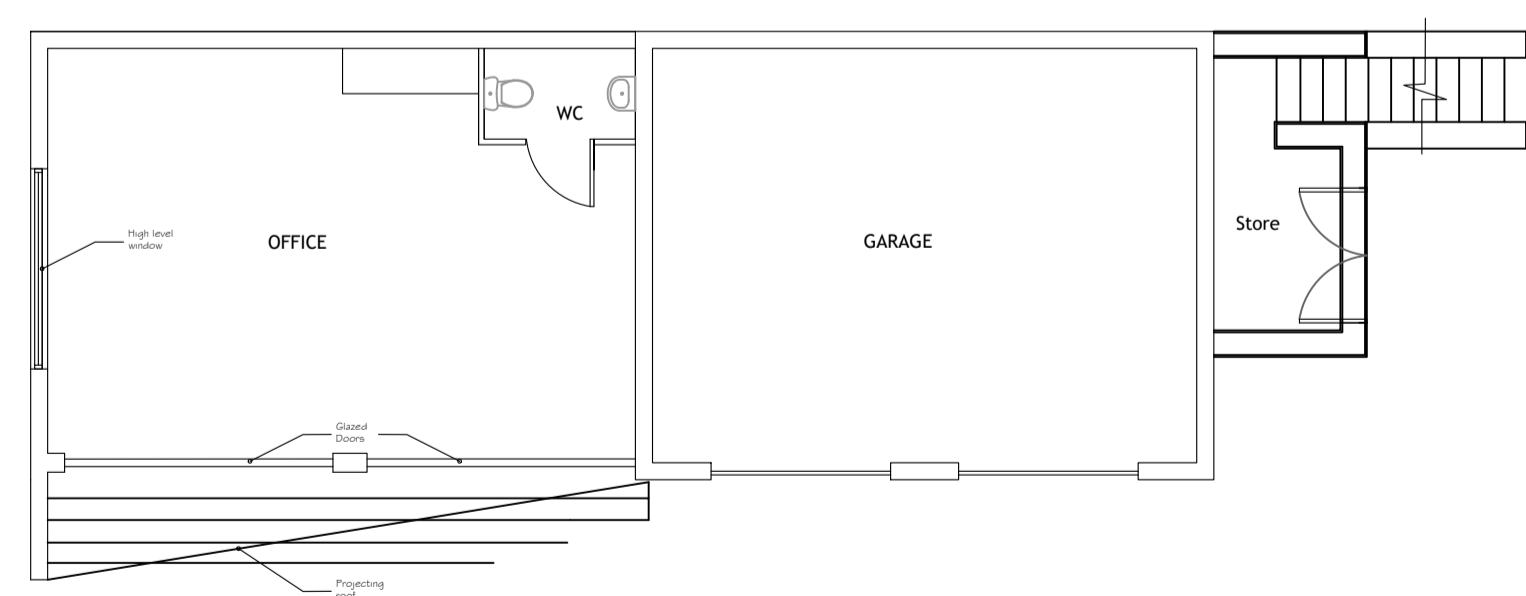

GROUND FLOOR PLAN

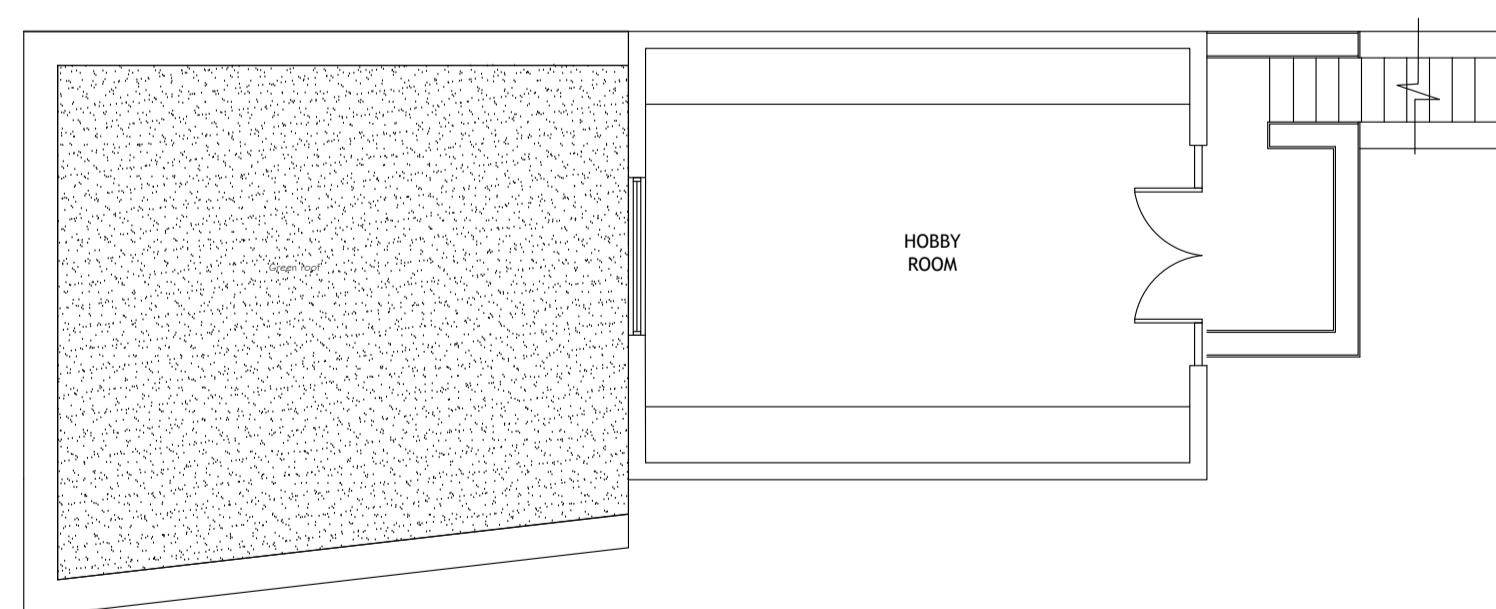

FIRST FLOOR PLAN

CLIENT Mr ALLET		
PROJECT TITLE EXTENSION AND ALTERATION TO GARAGE AND REAR EXTENSION TO DWELLING 48 HEMINGFIELD ROAD WOMBWELL		
DRAWING TITLE PROPOSED PLANS AND ELEVATIONS - EXTENSION TO GARAGE		
© ANTHONY SNOWDEN ARCHITECT 2020 RIBA 1 PINDERS COURT BAWTRY DONCASTER DN10 6JA		
SCALE 1:50 1:100		
PROJECT NO. 123	DRAWING NO. 06	REV. 01