


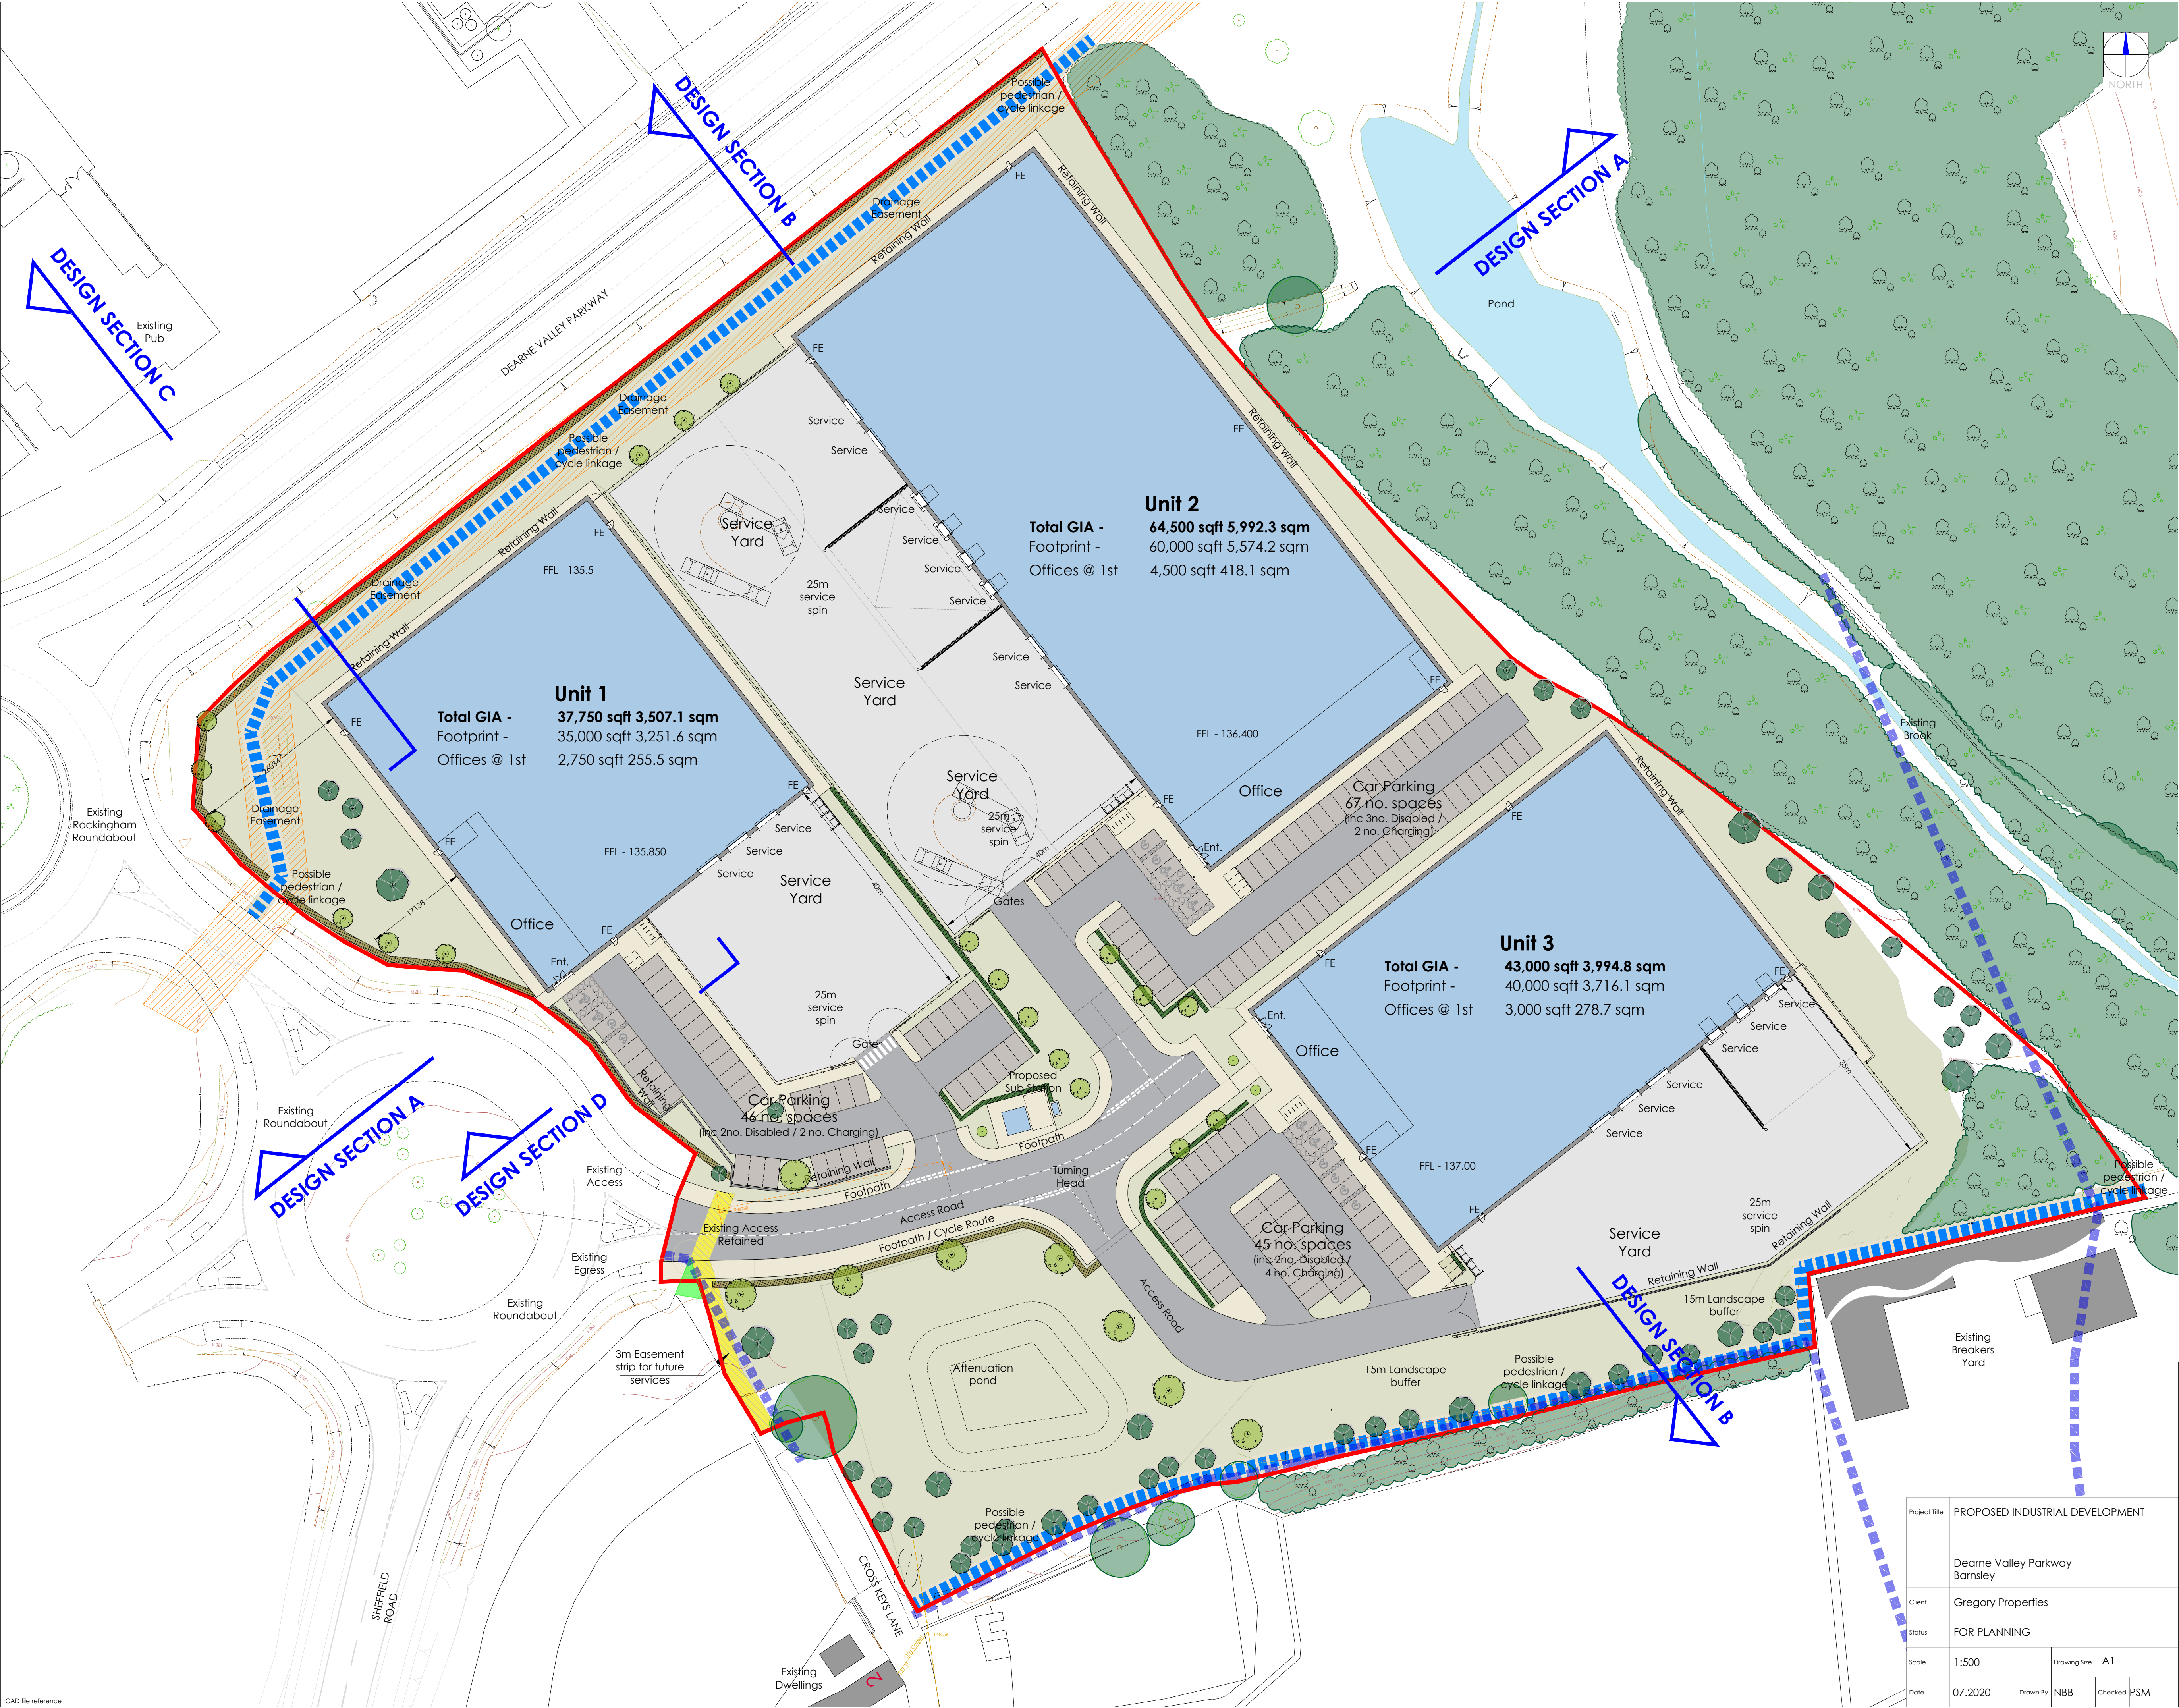

This drawing is copyright and may not be reproduced in whole or part without written authority. The Harris Group Ltd does not accept liability for any deviation from our drawings or specifications. Do not scale off this drawing.

Public Rights of Way
Taken from Barnsley MBC Definitive Map

Note:
Information is based on OS map and received information and is subject to full topographical and building survey.
Assumed site boundary and site constraints subject to confirmation.
All legal easements and extent of existing underground services, locations are subject to confirmation.

0 5 10 15 20 25m
SCALE 1:500

Rev	Date	Description	Rev By	Chk By
M	01.04.22	Updated in view of highways and urban design comments	NBB	PSM
L	25.03.21	Units office content amended	NBB	PSM
K	19.03.21	Cut and fill & Landscape Updated	NBB	PSM
J	12.03.21	Cut and fill Updated	NBB	PSM
H	04.03.21	Site Section Added	NBB	PSM
G	25.02.21	Updated for planning submission	NBB	PSM
F	19.02.21	Updated inline with discussions	NBB	PSM
E	20.01.21	Redline adjusted & public footpaths added	NBB	PSM
D	16.11.20	Updated	NBB	PSM
C	02.11.20	Updated	NBB	PSM
B	20.10.20	Added side Road	AL	PSM
A	21.07.20	Updated	NBB	PSM

Project Title	PROPOSED INDUSTRIAL DEVELOPMENT	
Drawing Title	PROPOSED SITE PLAN	
Job/Dwg No	15315 - (P)111	Rev M
Client	Gregory Properties	
Status	FOR PLANNING	
Scale	1:500	Drawing Size A1
Date	07.2020	Drawn By NBB Checked PSM

2 St. Johns North, Wakefield, WF1 3QA
t. 01924 291800

Carvers Warehouse, 77 Dale Street, Manchester, M1 2HG
t. 0161 2388555

The Old Rectory, 79 High Street, Newport Pagnell, MK16 8AB
t. 01908 211577

101 London Road, Reading, RG1 8BY
t. 0118 9507700

10 Goss Court, St Christophers Place, London, W1U 1JJ
t. 0207 4091215

THE HARRIS PARTNERSHIP
ARCHITECTS
www.harrispartnership.com